
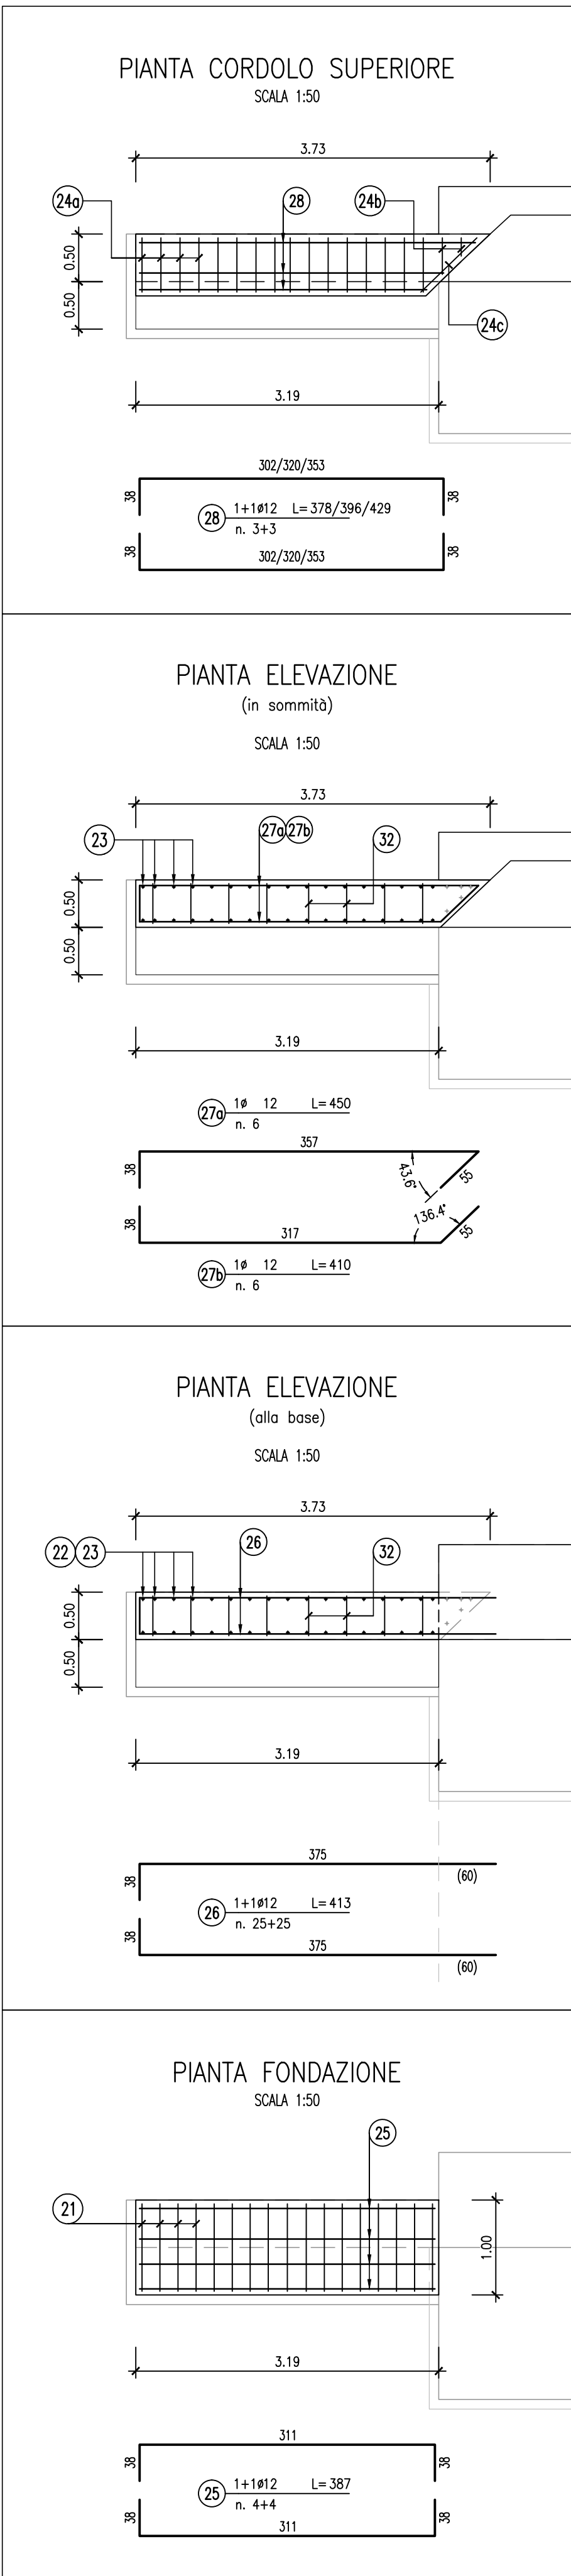
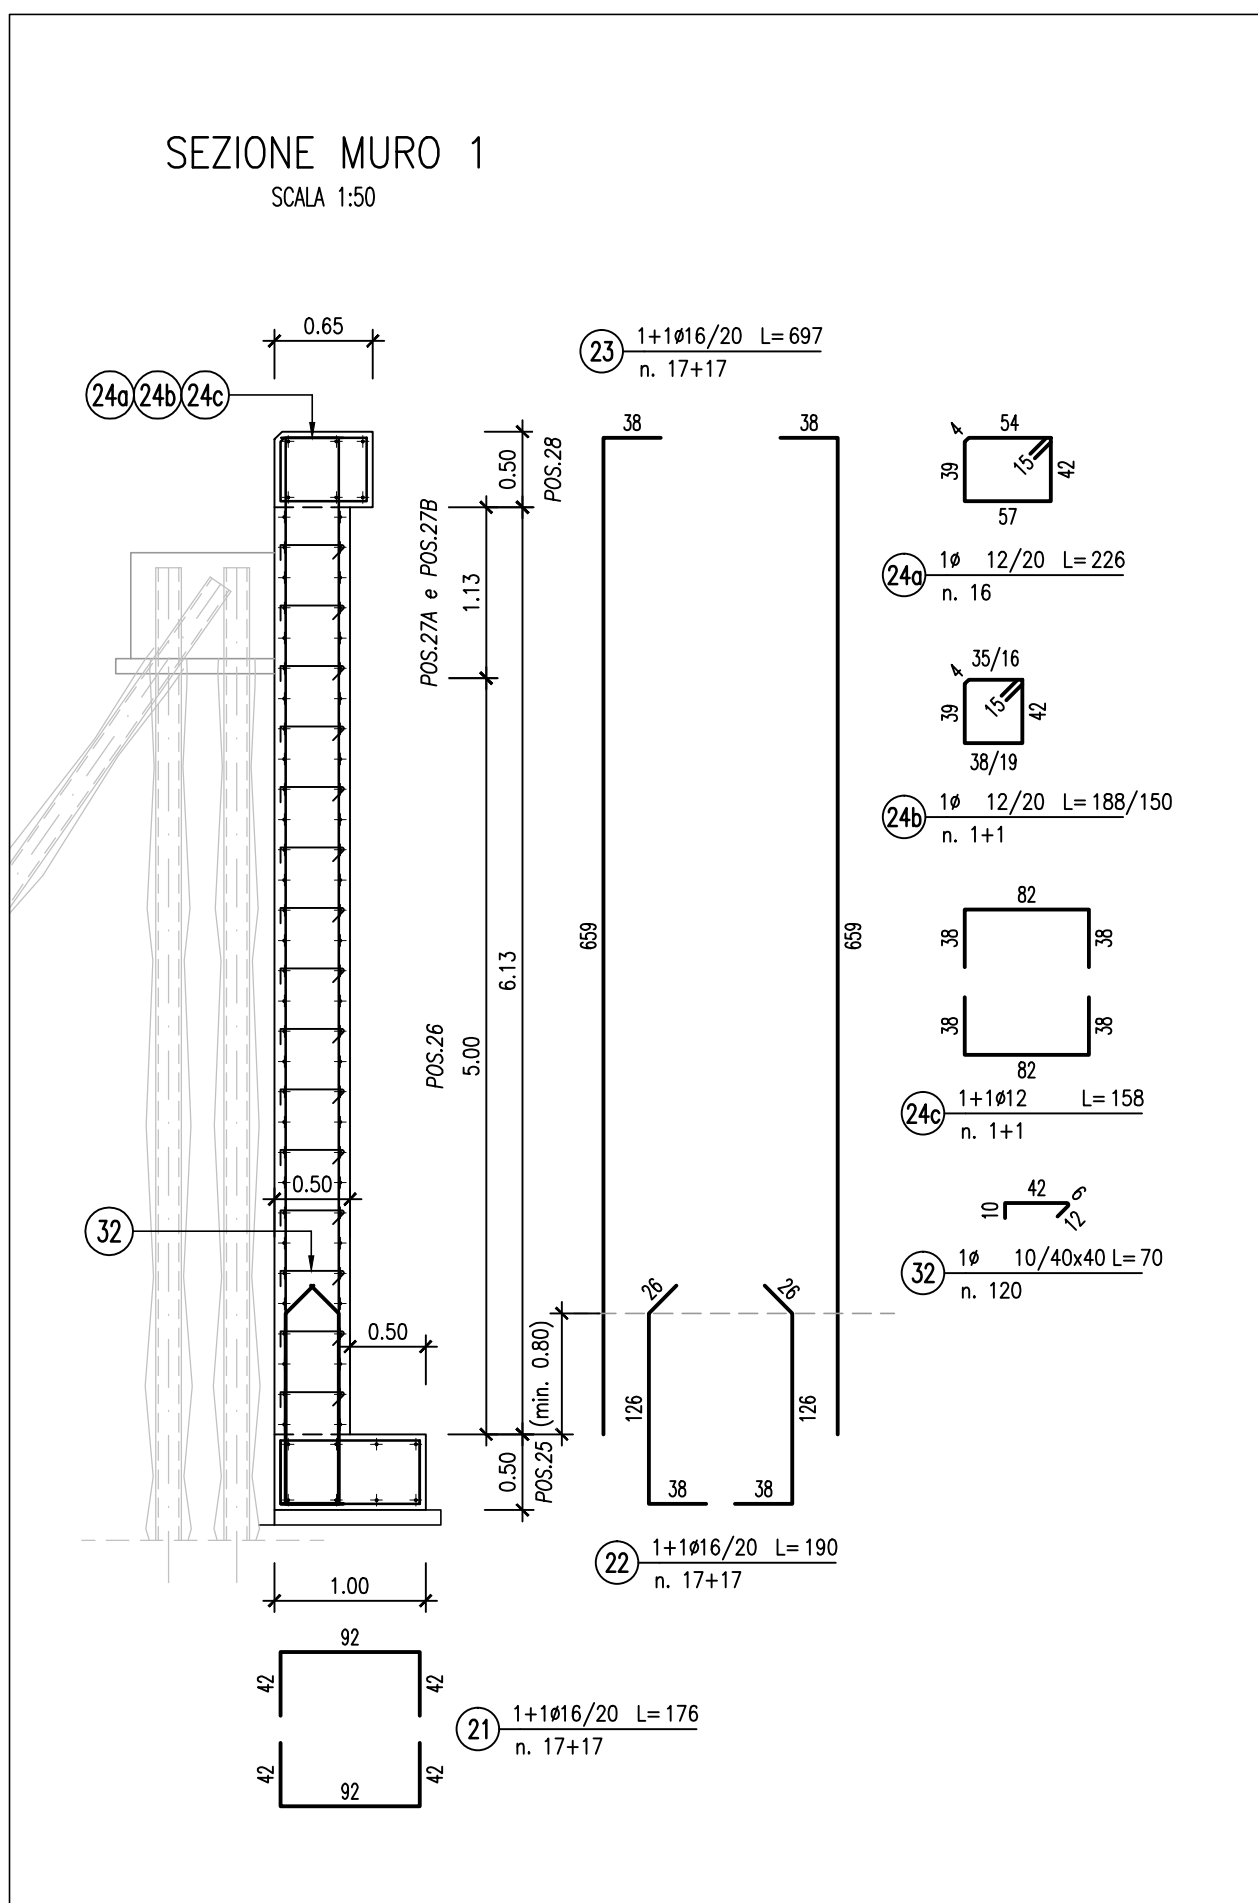


---- PIANTA CHIAVE ----

The diagram is a technical architectural plan view. It features a central rectangular area labeled 'SPALLA 1'. To the left of this area is a small rectangular extension labeled 'MURO 2'. To the right of 'SPALLA 1' is a long, narrow rectangular section labeled 'MURO 1' that is oriented diagonally. The walls are represented by double lines, and the interior spaces are white. The labels are in a simple, sans-serif font.

---- MURO 2 ----

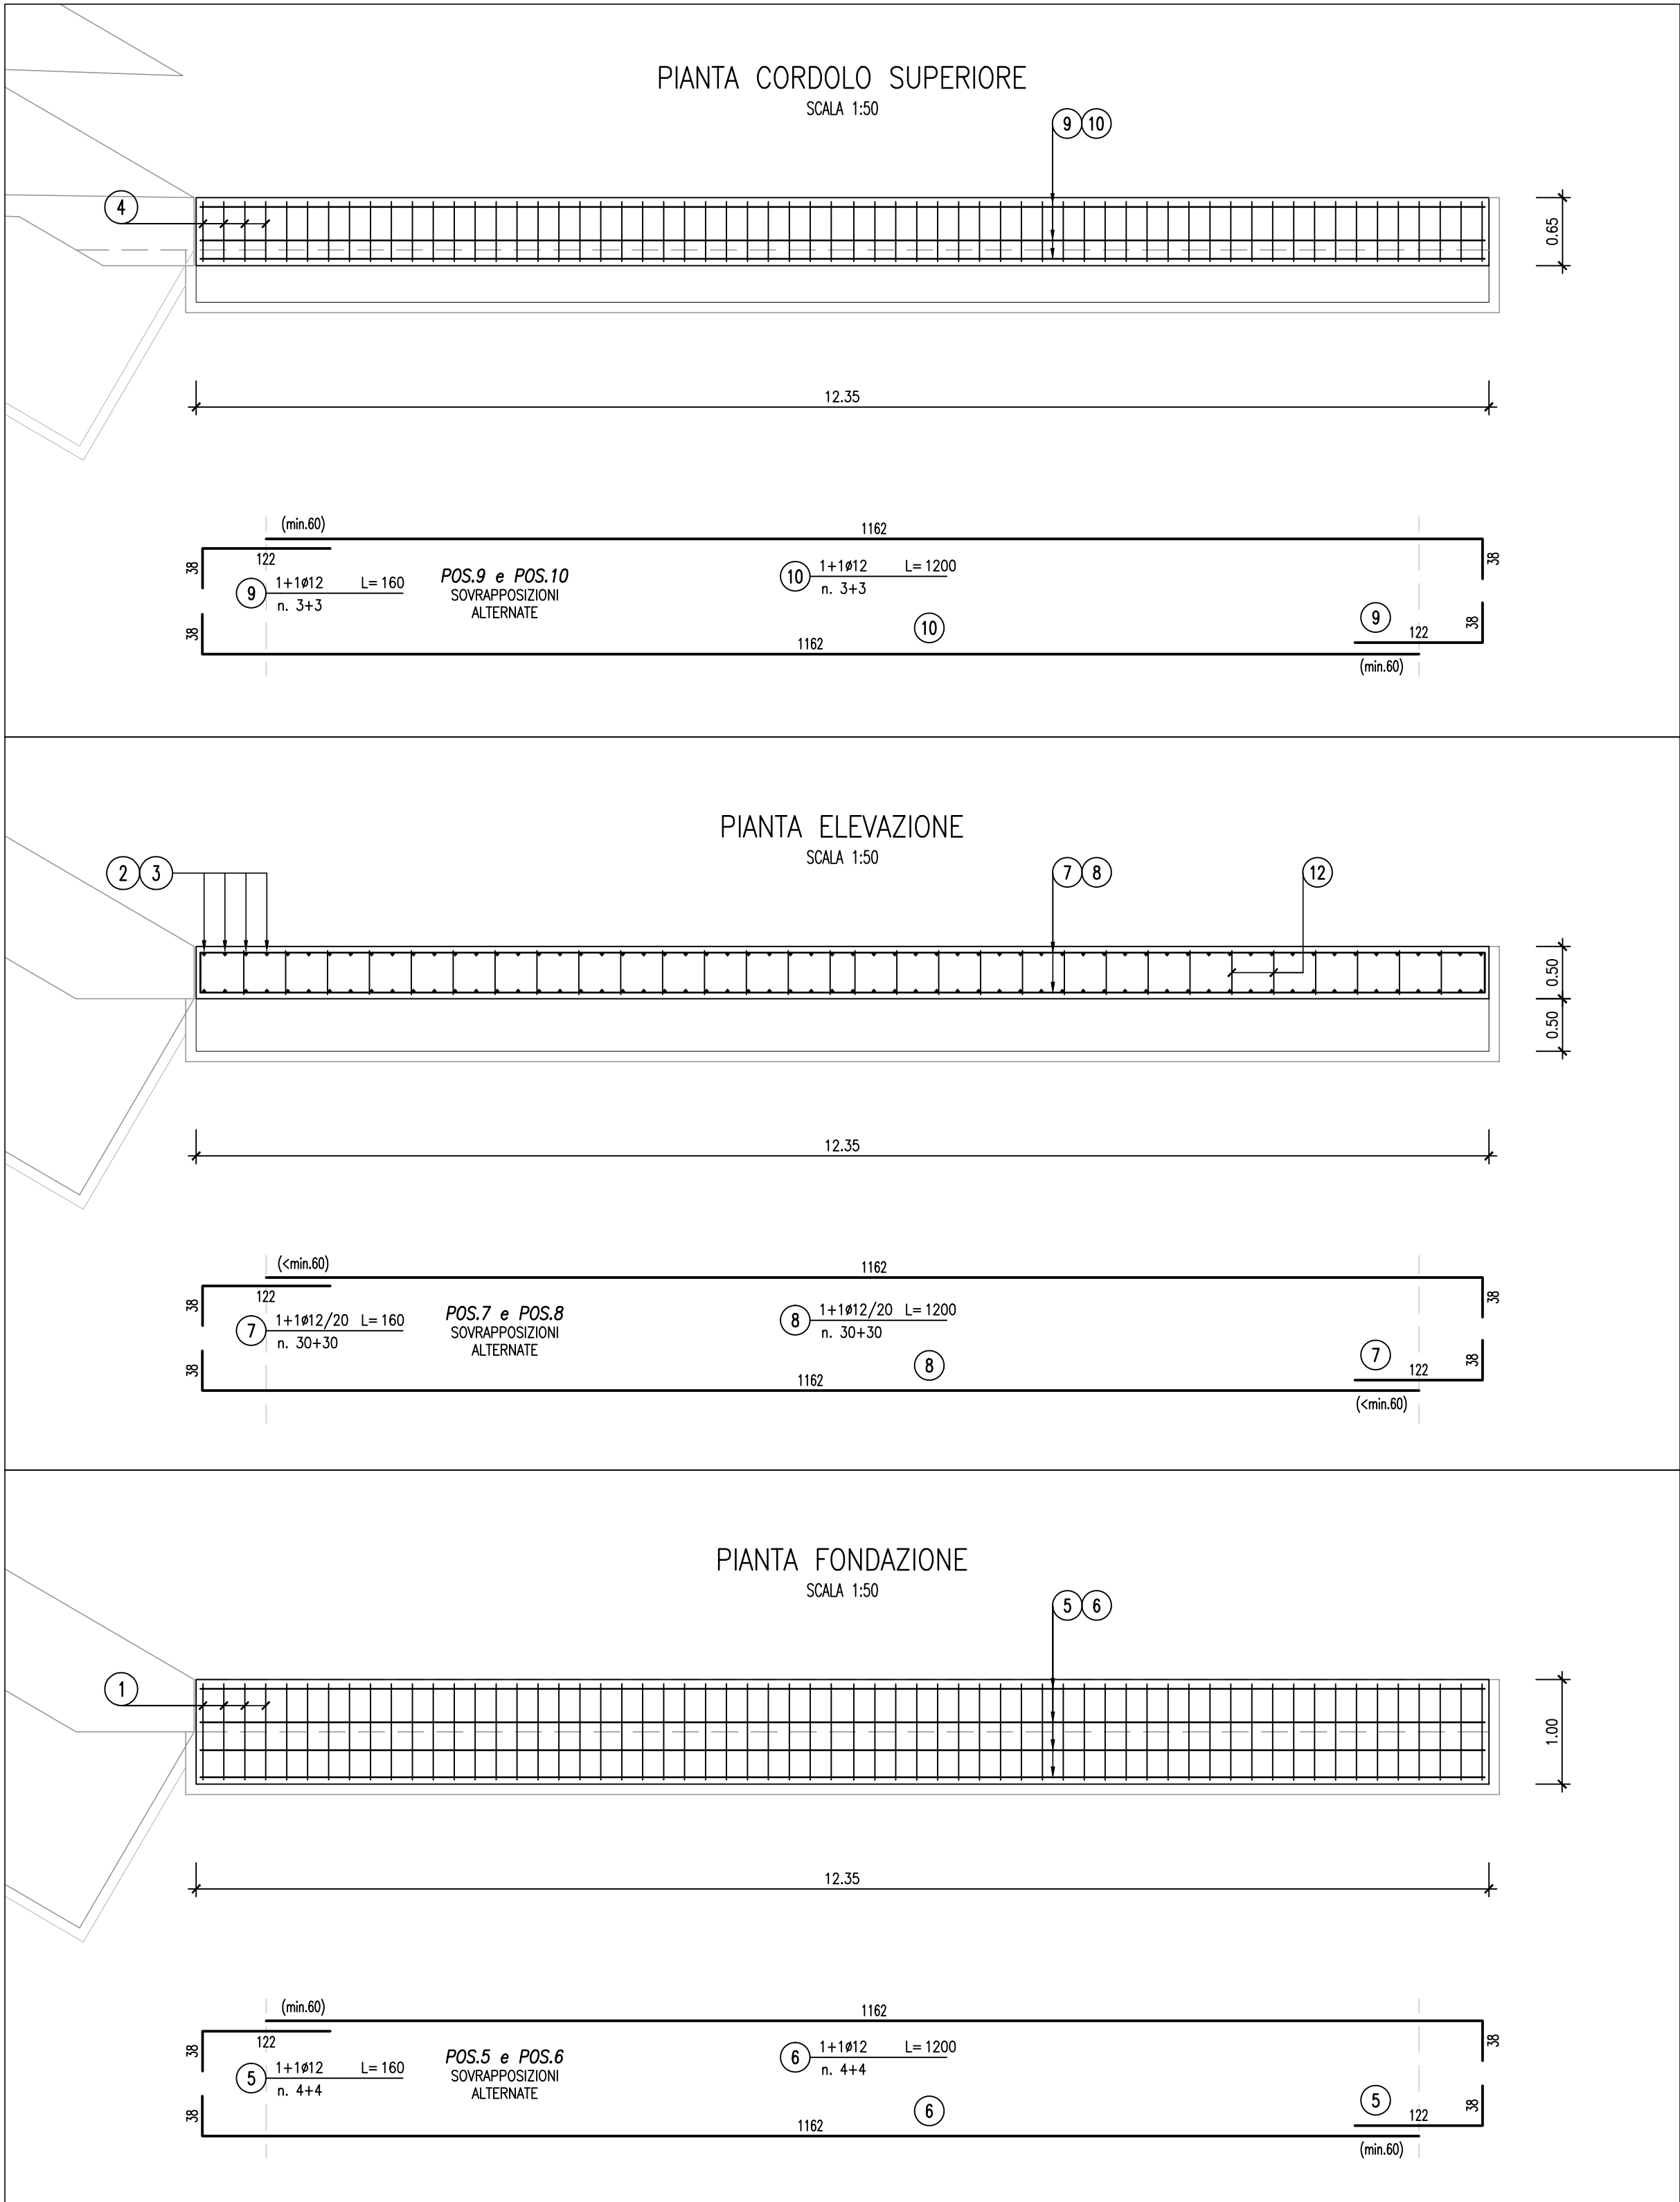

NOTE:

- Per la tabella materiali fare riferimento all' elaborato IG51-00-E-TT-0C0D-00-001
- Le posizioni POS.11 e POS.31 non sono utilizzate

[illegible]