





























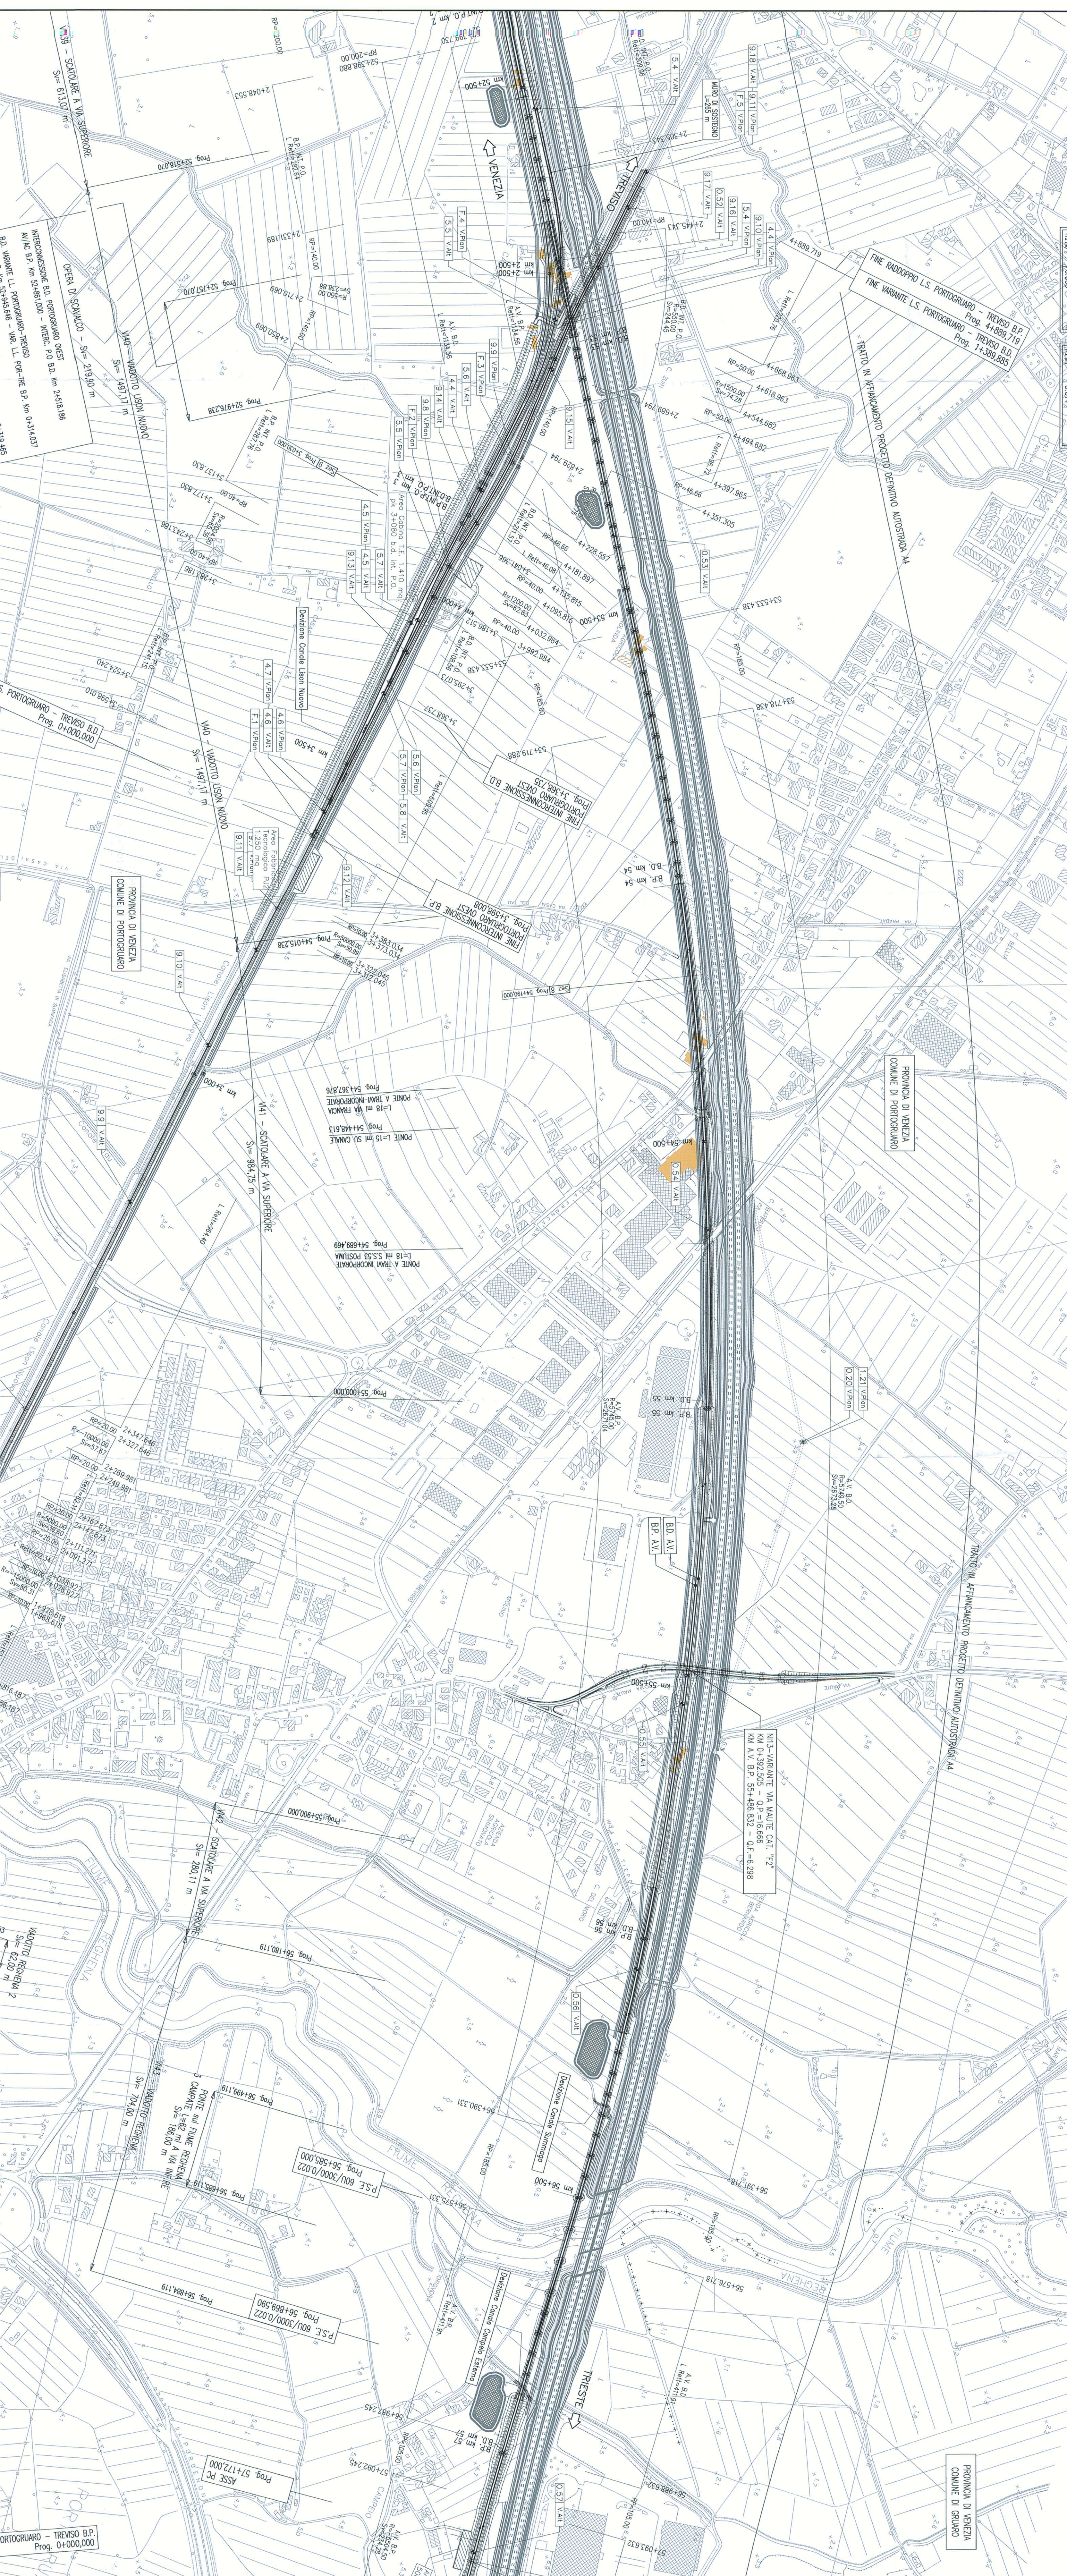

REINIZIONI

DEMOLIZIONI

PIANTA CHIAVE

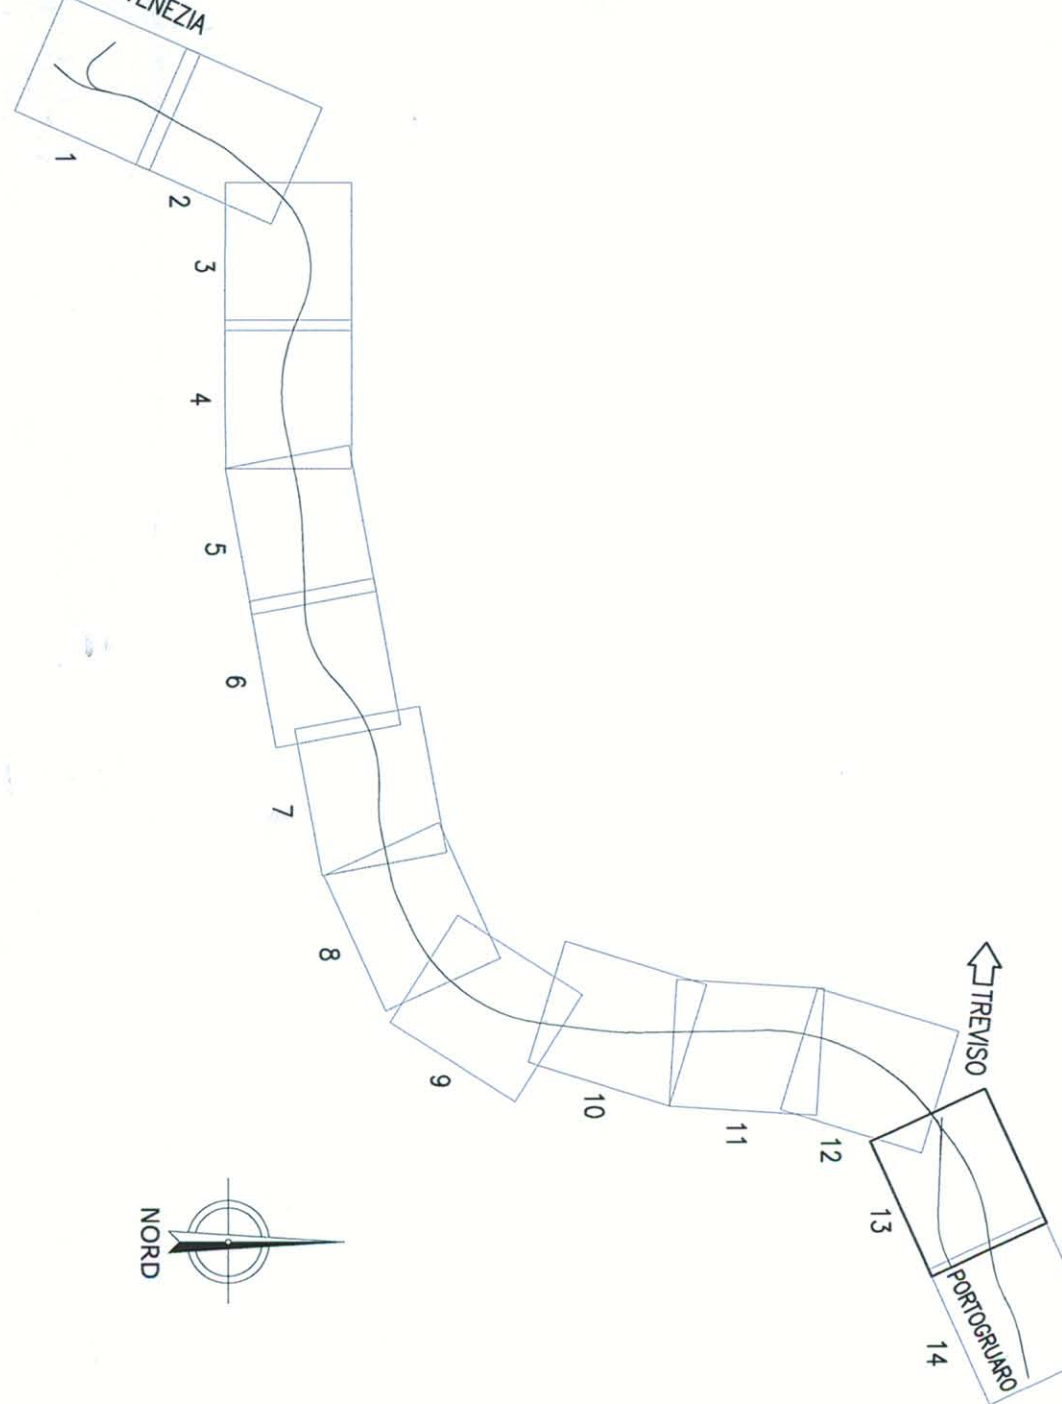

COMITENTE:

