


INTERVENTO DI DRAGAGGIO IN AREA POLISETTORIALE (SCALA 1:10.000)

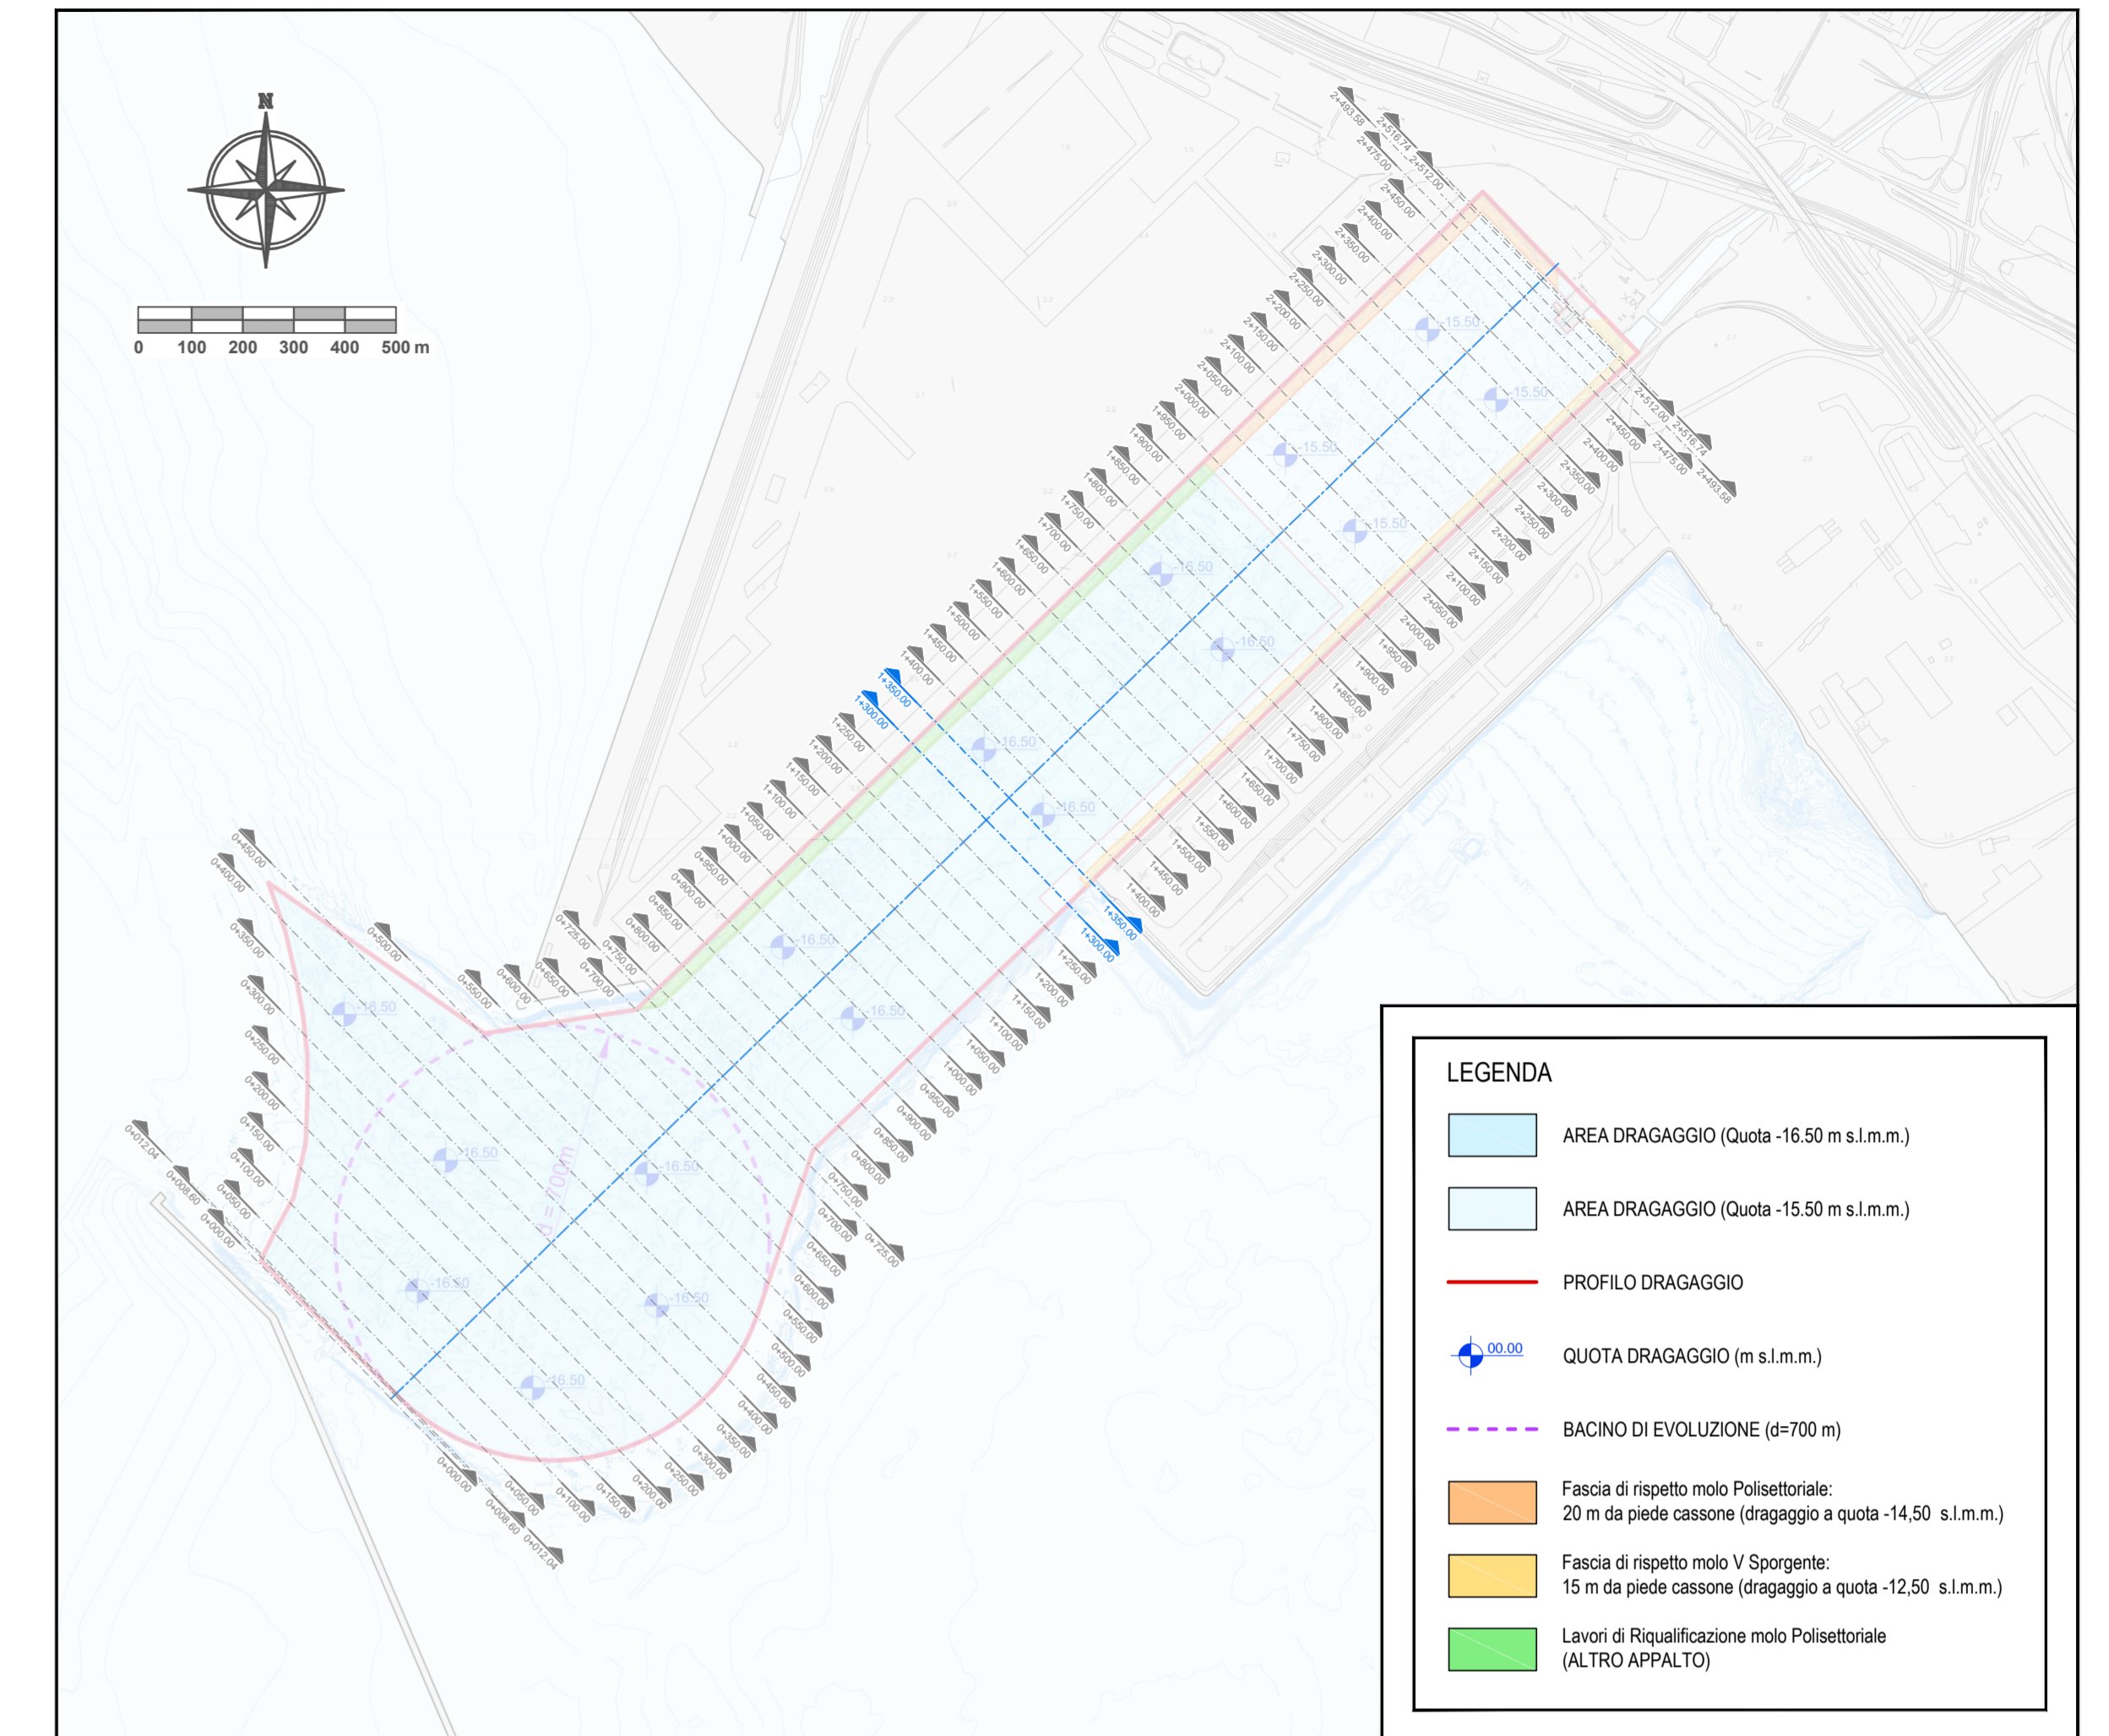


SEZIONE 1+350.00

Scala : 500:500
Q.Rif. : -21.00

Volume cumulato alla progressiva 1+350.00

Area Dragaggio	545.29
Volume Dragaggio (increm.)	34346.76
Volume Dragaggio (cumul.)	947231.05

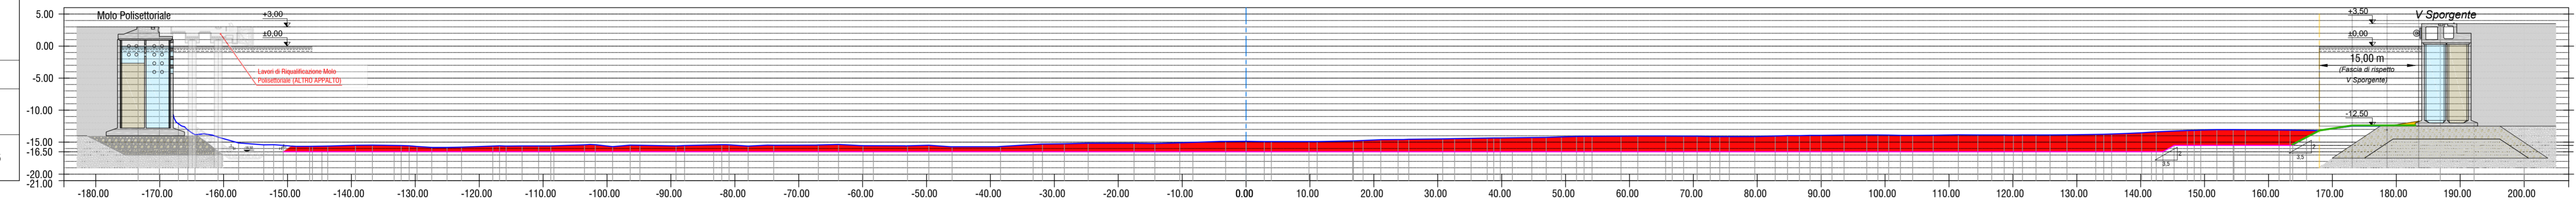


---------------------	---------	---------	--------	--------	