




SEZIONE TIPO PILA PER IMPALCATI DI LUCE 40.00 m
- Scala 1:100 -

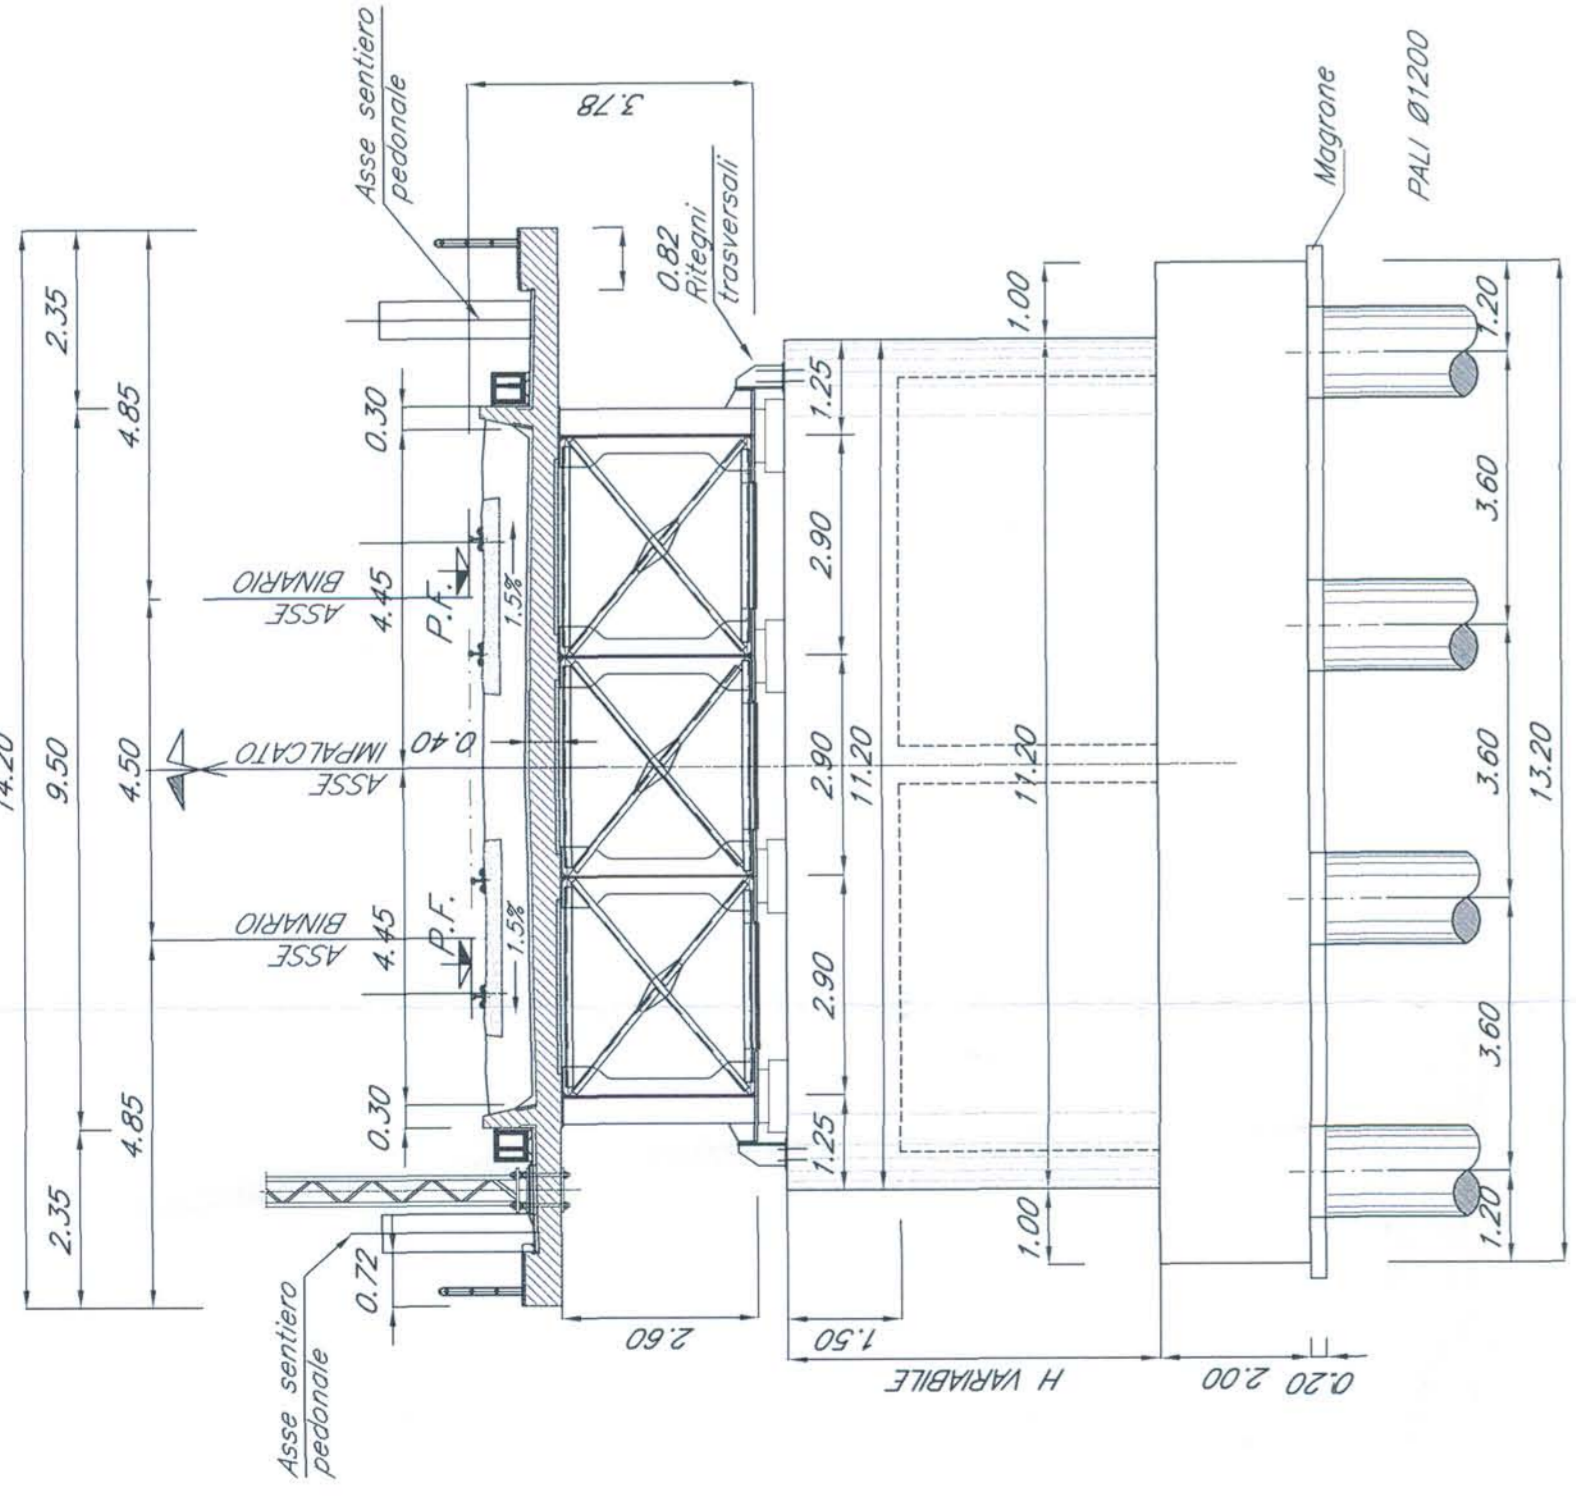


SEZIONE TIPO PILA PER IMPALCATI DI LUCE 62.00 m
- Scala 1:100 -

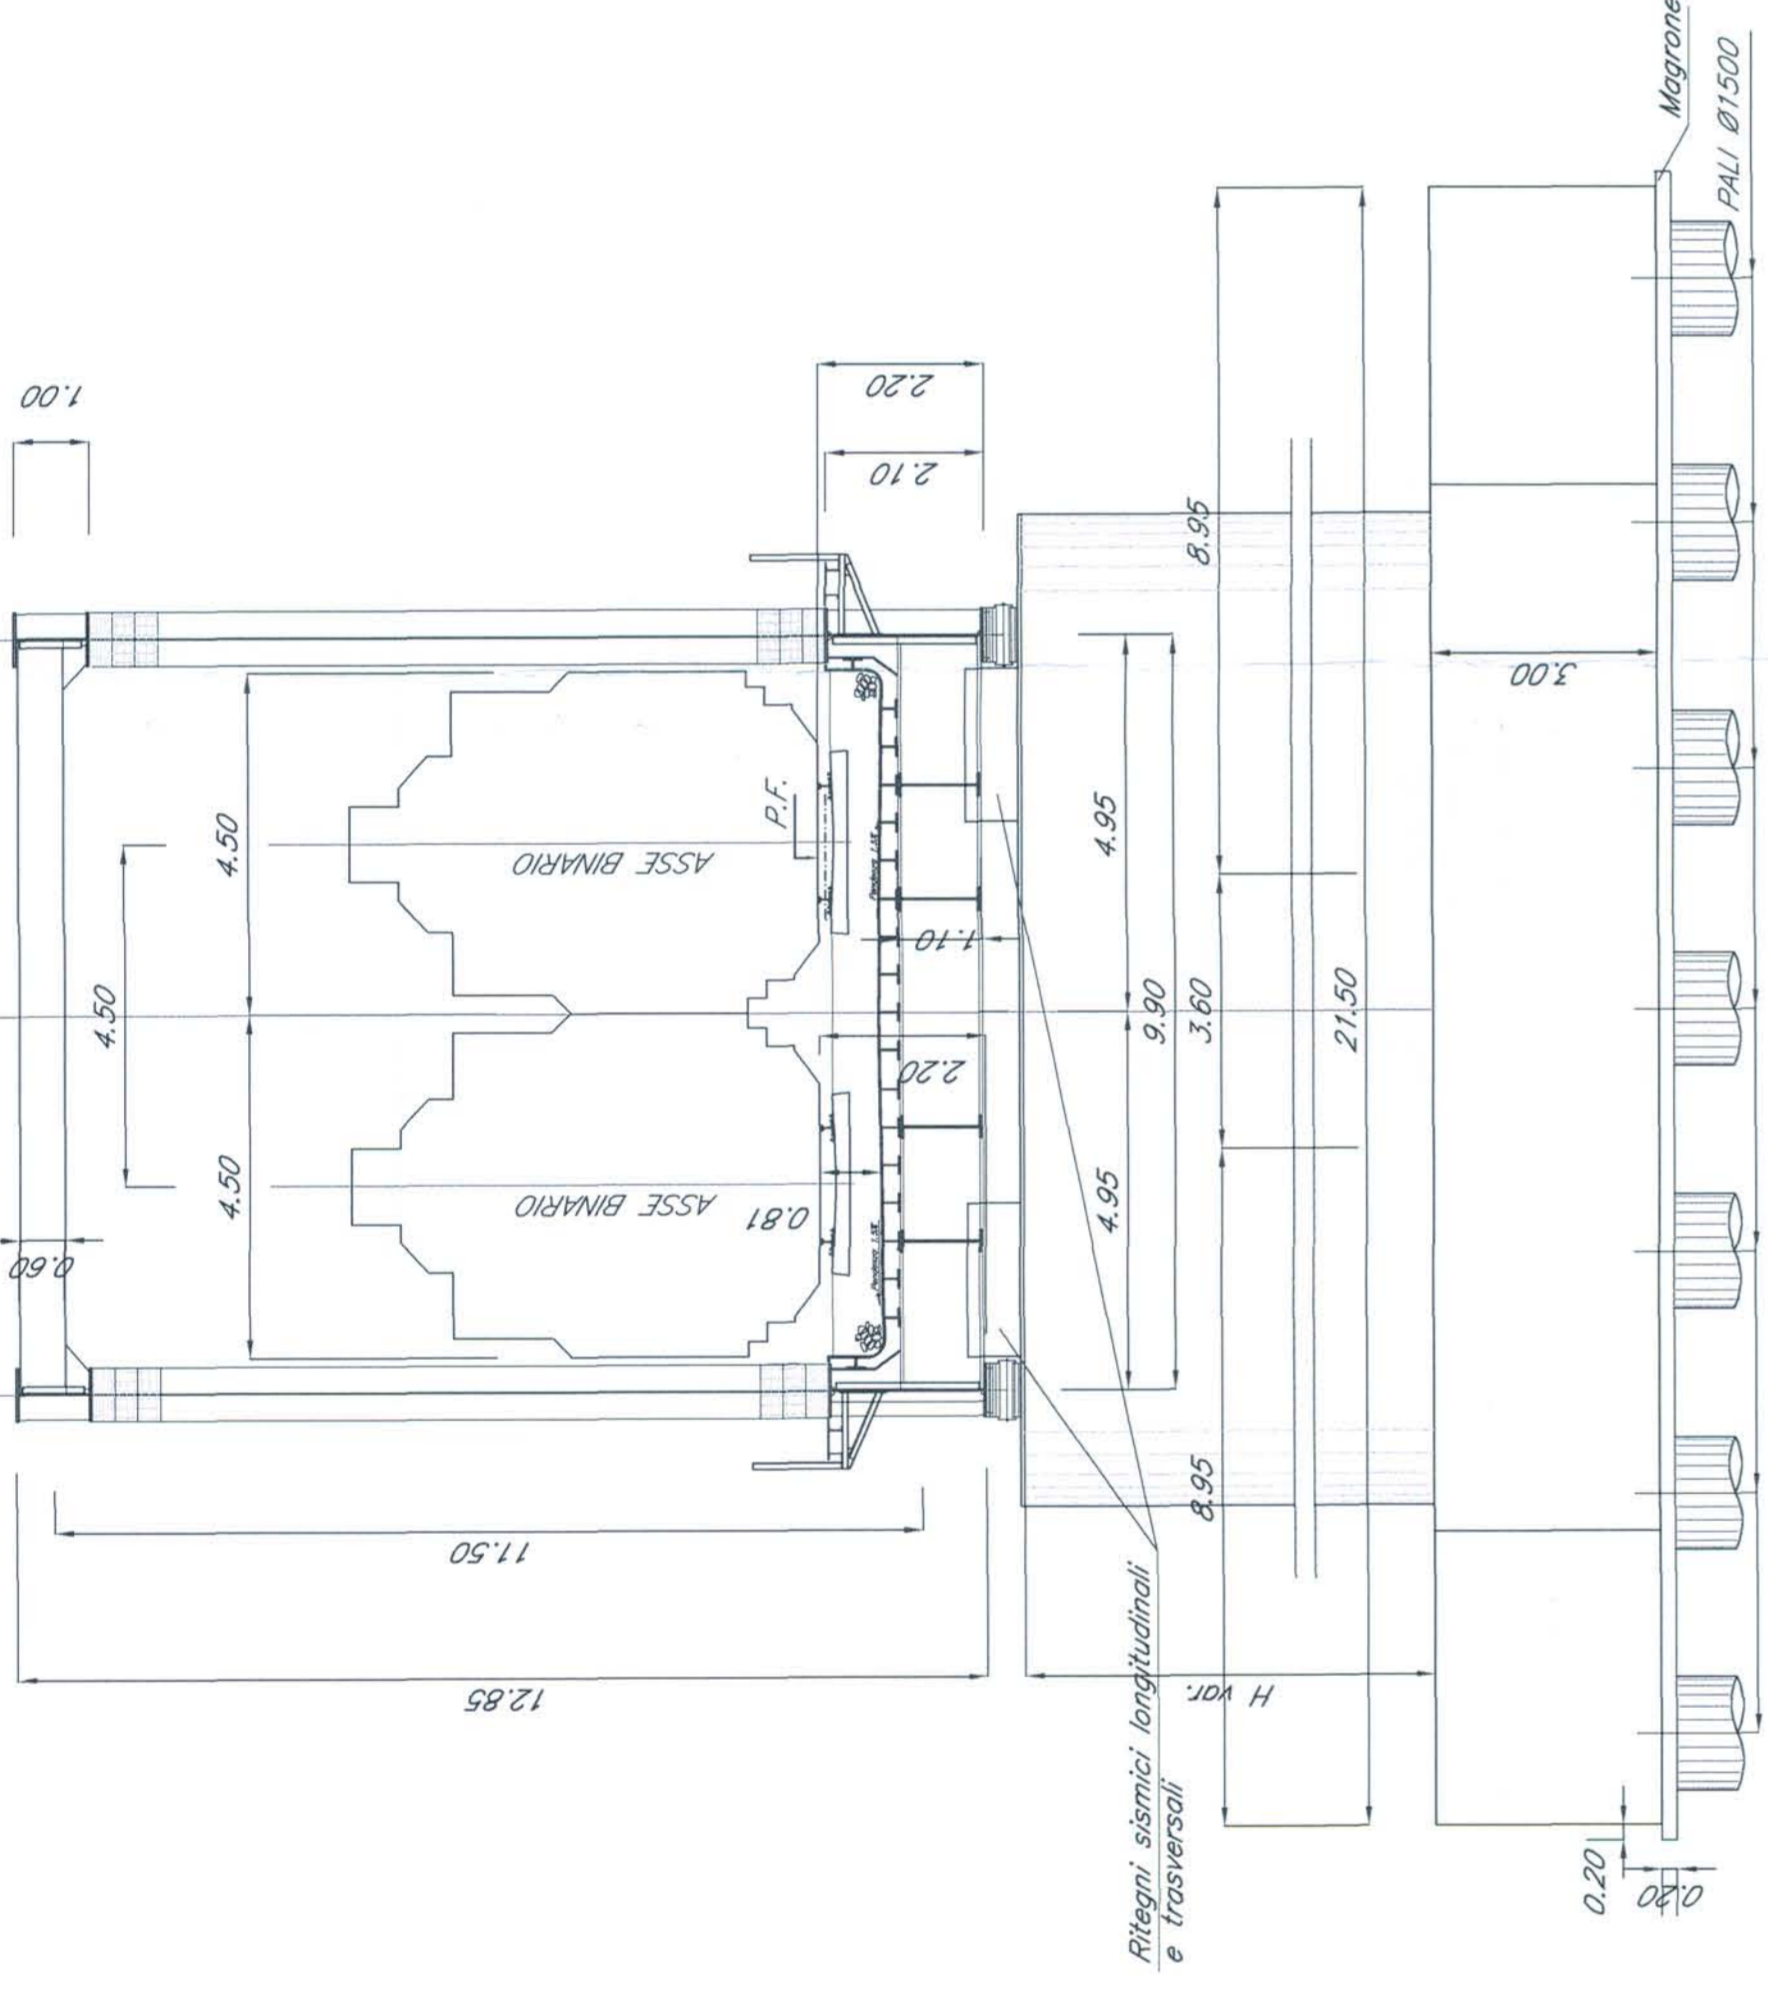


PIANTA CHIAVE

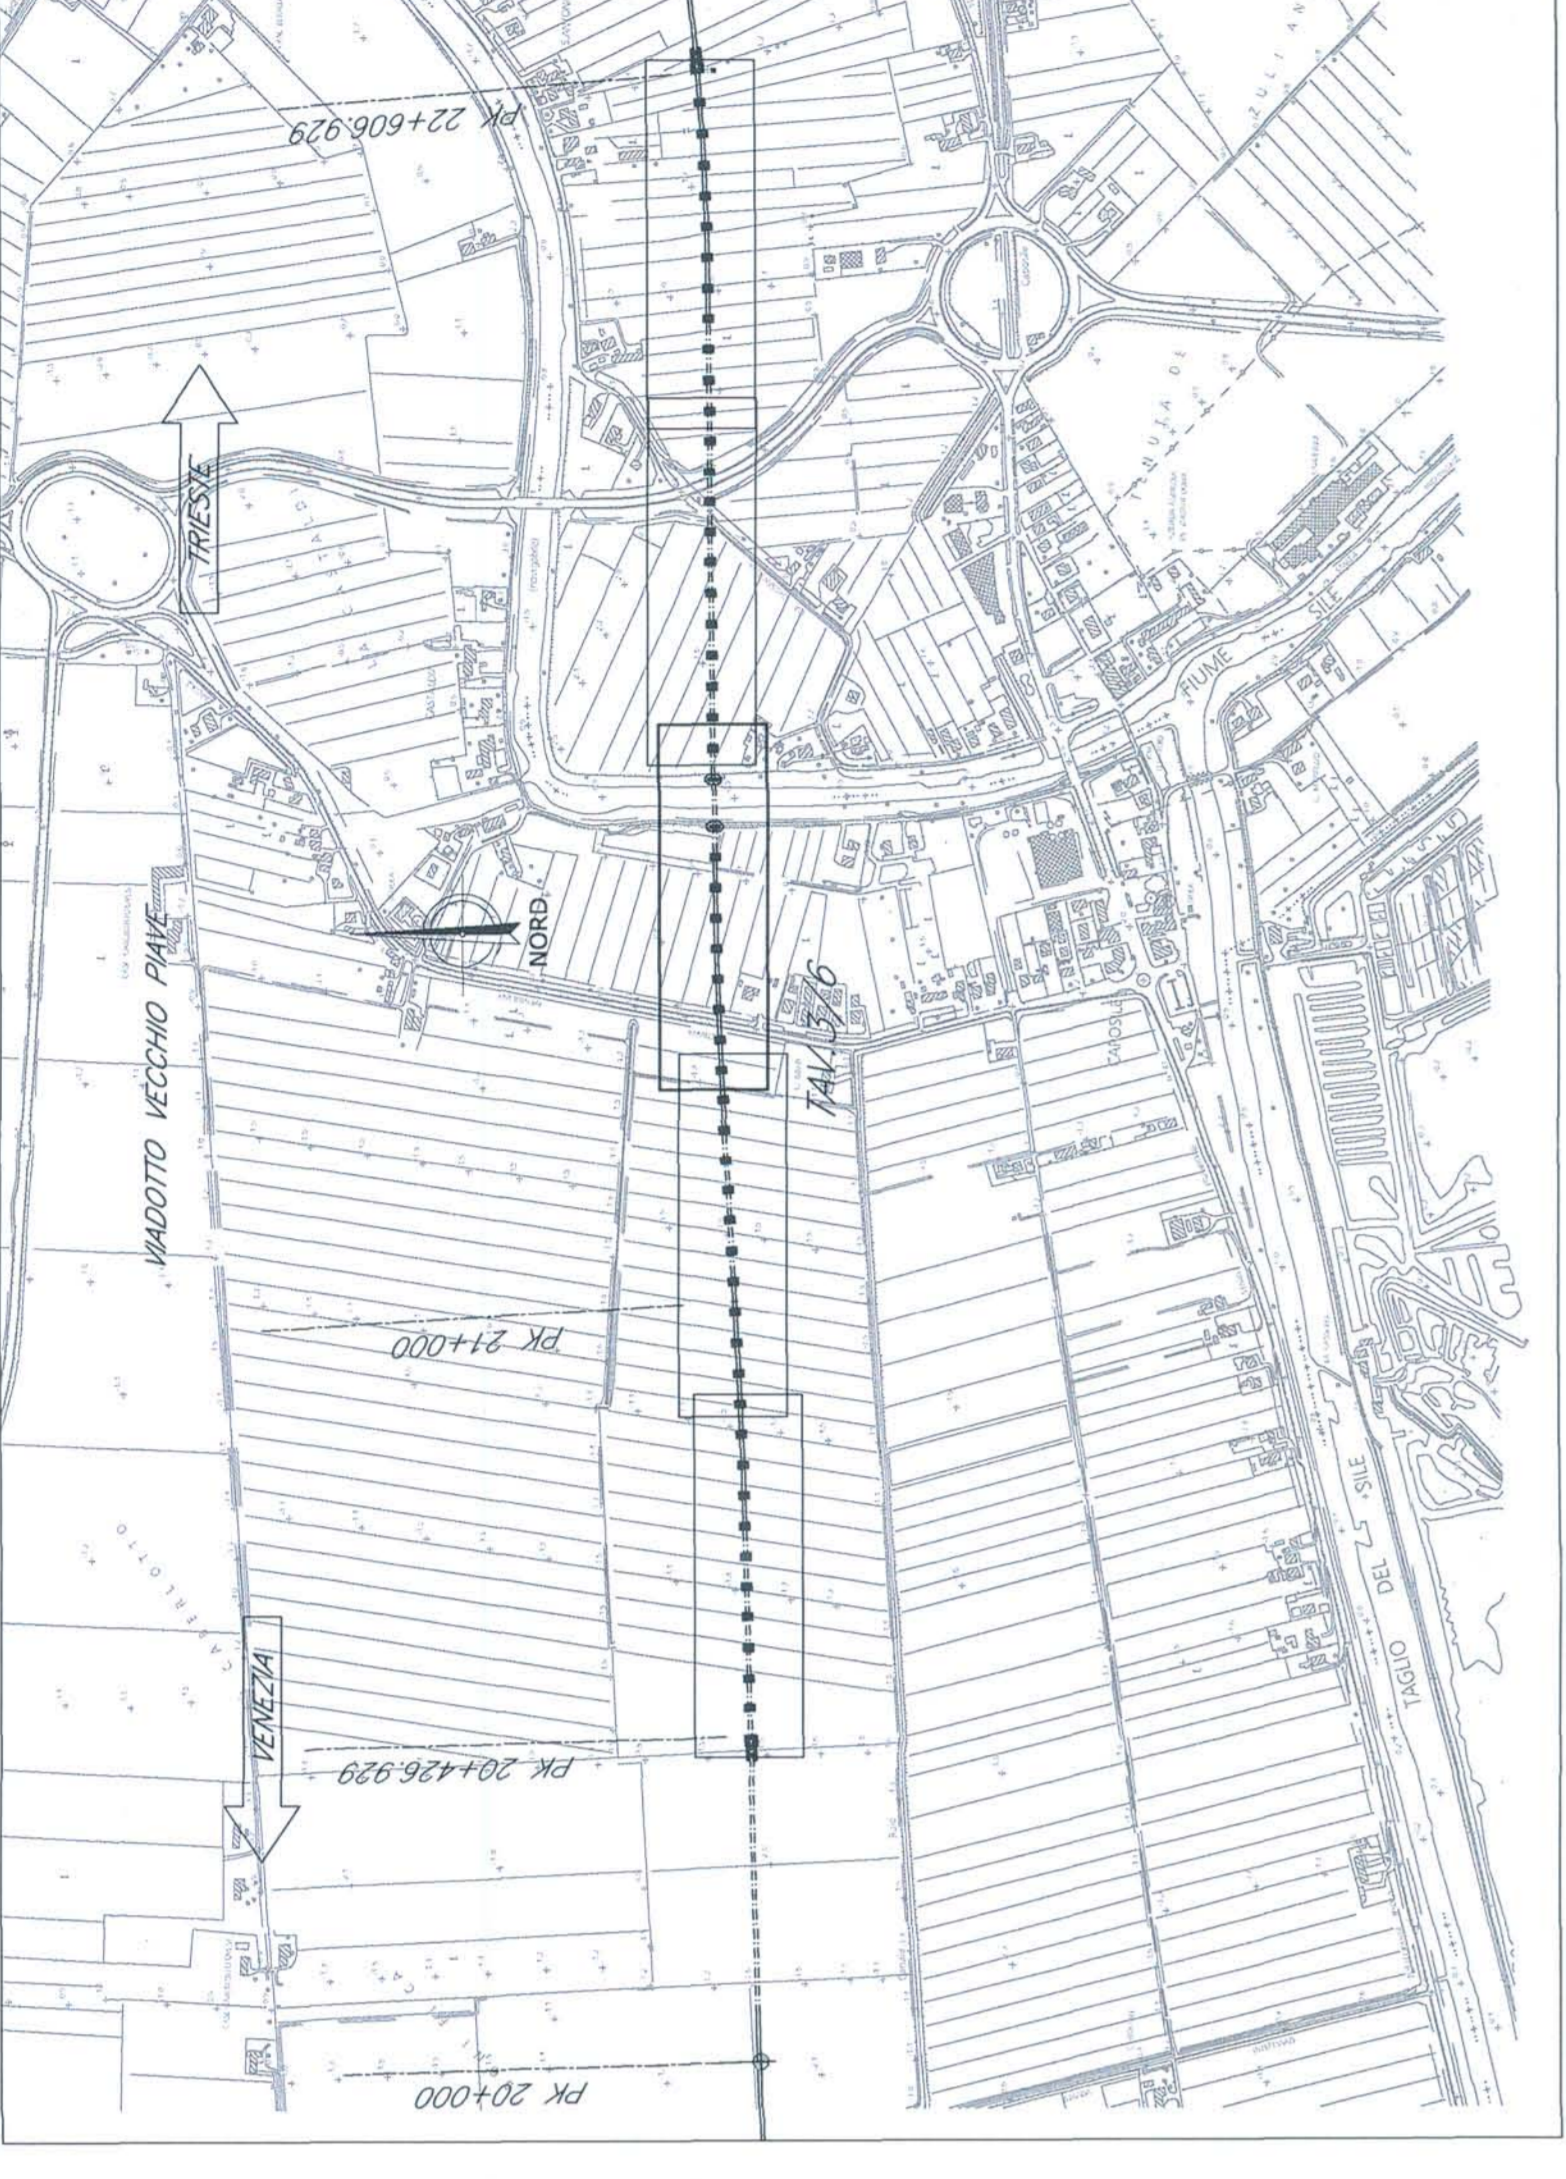


PIANTA FONDAZIONI - Scala 1:500 -

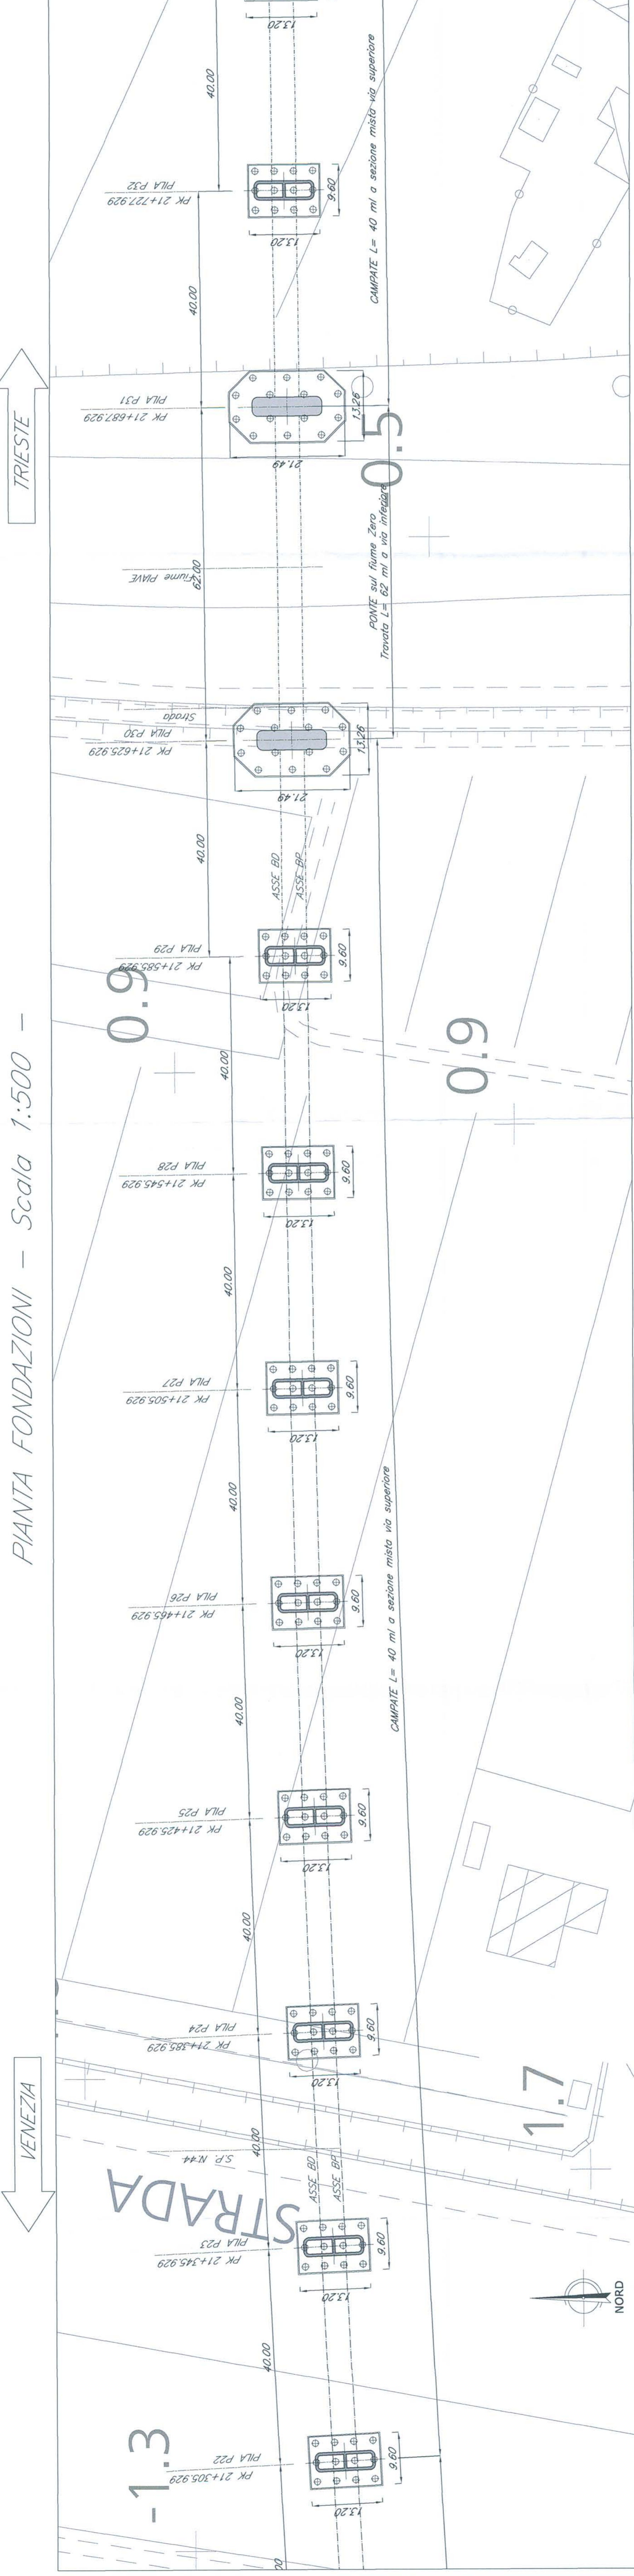

PIANTA IMPALCATO - Scala 1:500 -

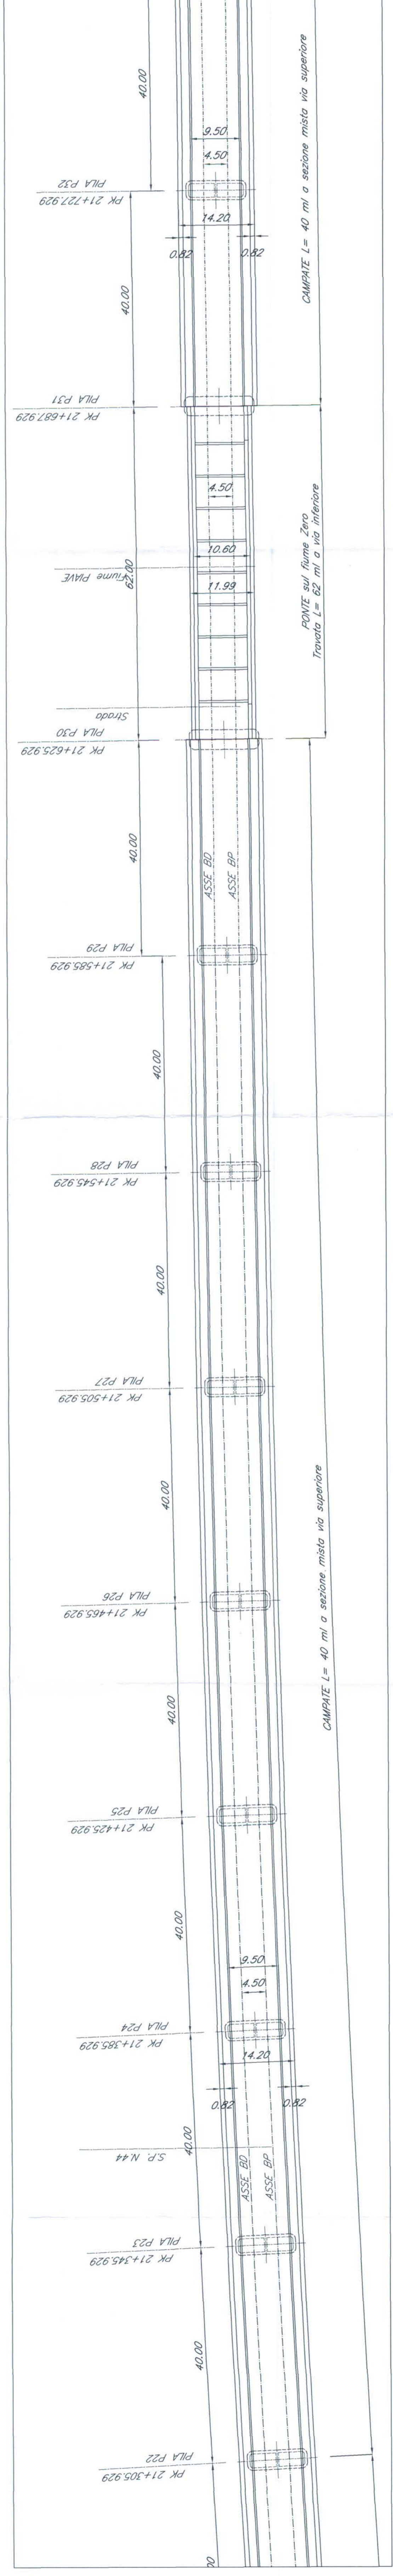

PROSPETTO/SEZIONE LONGITUDINALE BINARIO PARI - Scala 1:500 -

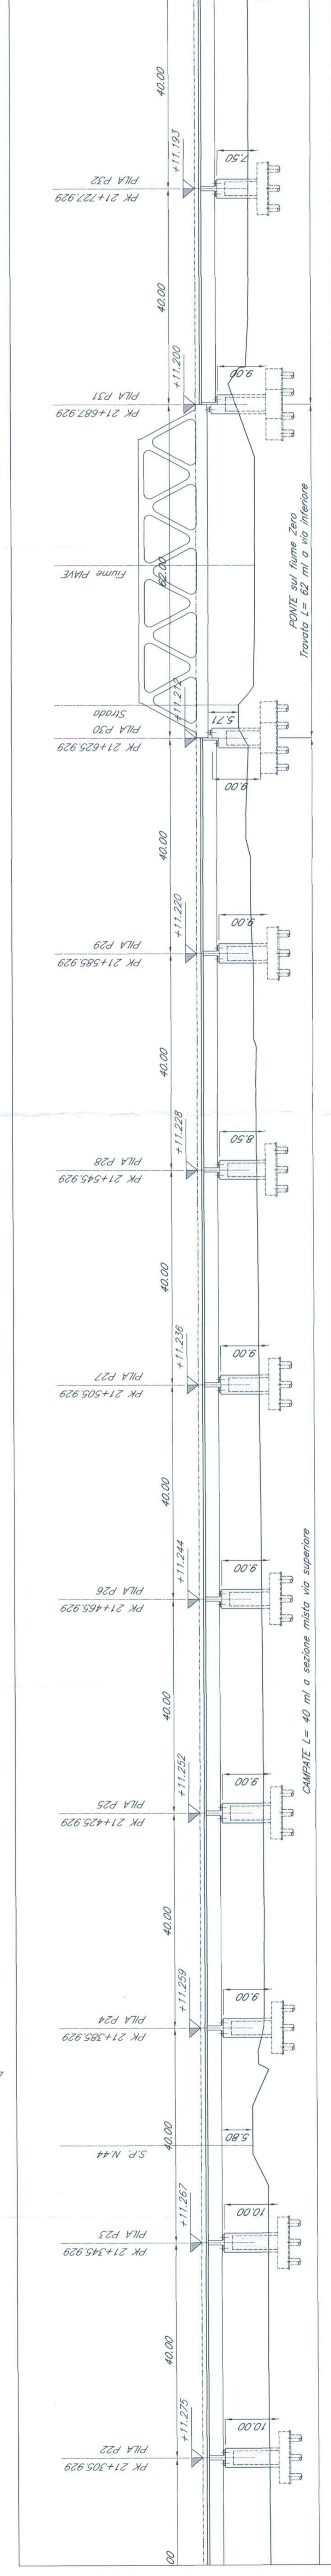

N.B.:
LE OPERE SONO PREDISPOSTE PER L'INSERIMENTO DELLE BARRIERE ANTRUMORE (CFR. SEZIONI TIPO). SI RIMANDA AGLI ELABORATI RELATIVI ALLO STUDIO DI IMPATTO AMBIENTALE PER LA POSIZIONE E PER L'ALTEZZA DELLE BARRIERE

NOTE:
1. Le progressive sono indicate con riferimento al B.P. della NL AV/AC VENEZIA - TRIESTE TRATTA AEROPORTO MARCO POLO - PORTOGUARO



COMITENTE:
PROGETTAZIONE:
U.O.: STRUTTURE
PROGETTO PRELIMINARE

NUOVA LINEA AVIAC VENEZIA - TRIESTE
TRATTA AEROPORTO MARCO POLO - PORTOGUARO
PONTI E VIADOTTI FERROVIARI
Viadotto Pieve Vecchia del km 20+426.929 al km 22+606.929

Table with project details: COMMITTEE, PROJECTING, U.O.: STRUTTURE, PROJECT PRELIMINARY, PROJECT NO. L345, LOT NO. 09, PHASE R, TYPE OF WORK R, DISCIPLINE VI, OPERATIONAL PROGRAM 003, REVIEWER A.

Table with revision history: Revision, Description, Date, Author, Verifier, Date Approved, Date Released, Date Validity Expires, Date Validity Ends. Includes a signature block for the project manager and a table for revision details.