



PLANIMETRIA DI TRACCIAMENTO ASSE 15  
Scala 1:1000

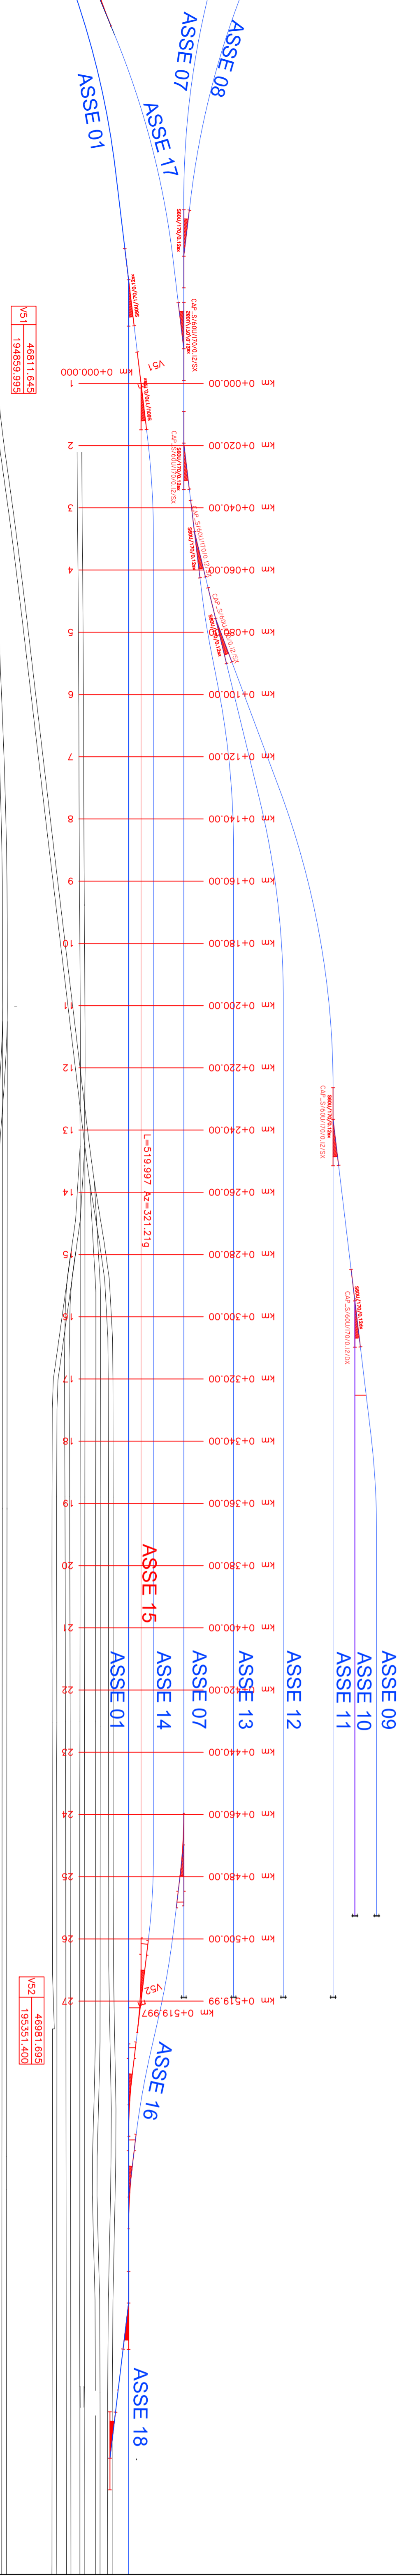

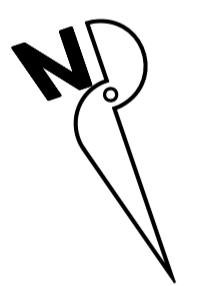



POZZOLO

TORTONA



LEGENDA  
 - Stato di progetto  
 - Stato di riferimento (dati adottati specifici)  
 - Stato esistente

COMITENTE		ALTA SPINIGLIANZA	
 RFI - RIFERIMENTO ITALIANO Gruppo Ferrovie dello Stato Italiane		 TALFER Gruppo Ferrovie dello Stato Italiane	
GENERAL CONTRACTOR		GENERAL CONTRACTOR	
 COIV Società Cooperativa per Azioni		 COIV Società Cooperativa per Azioni	
INFRASTRUTTURE FERROVIARIE STRATEGICHE DEFINITE DALLA LEGGE OBBIETTIVO N.443/01 TRATTA A.V./A.C. TERZO VALICO DEI GIOVI PROGETTO ESECUTIVO			
CA3 - CANTIERE ARMAMENTO RIVALTA PLANIMETRIA DI TRACCIAMENTO ASSE 15			
GENERAL CONTRACTOR		GENERAL CONTRACTOR	
COIV Via E. Mattei		SCALE 1:1000	
