


SEZ. 17

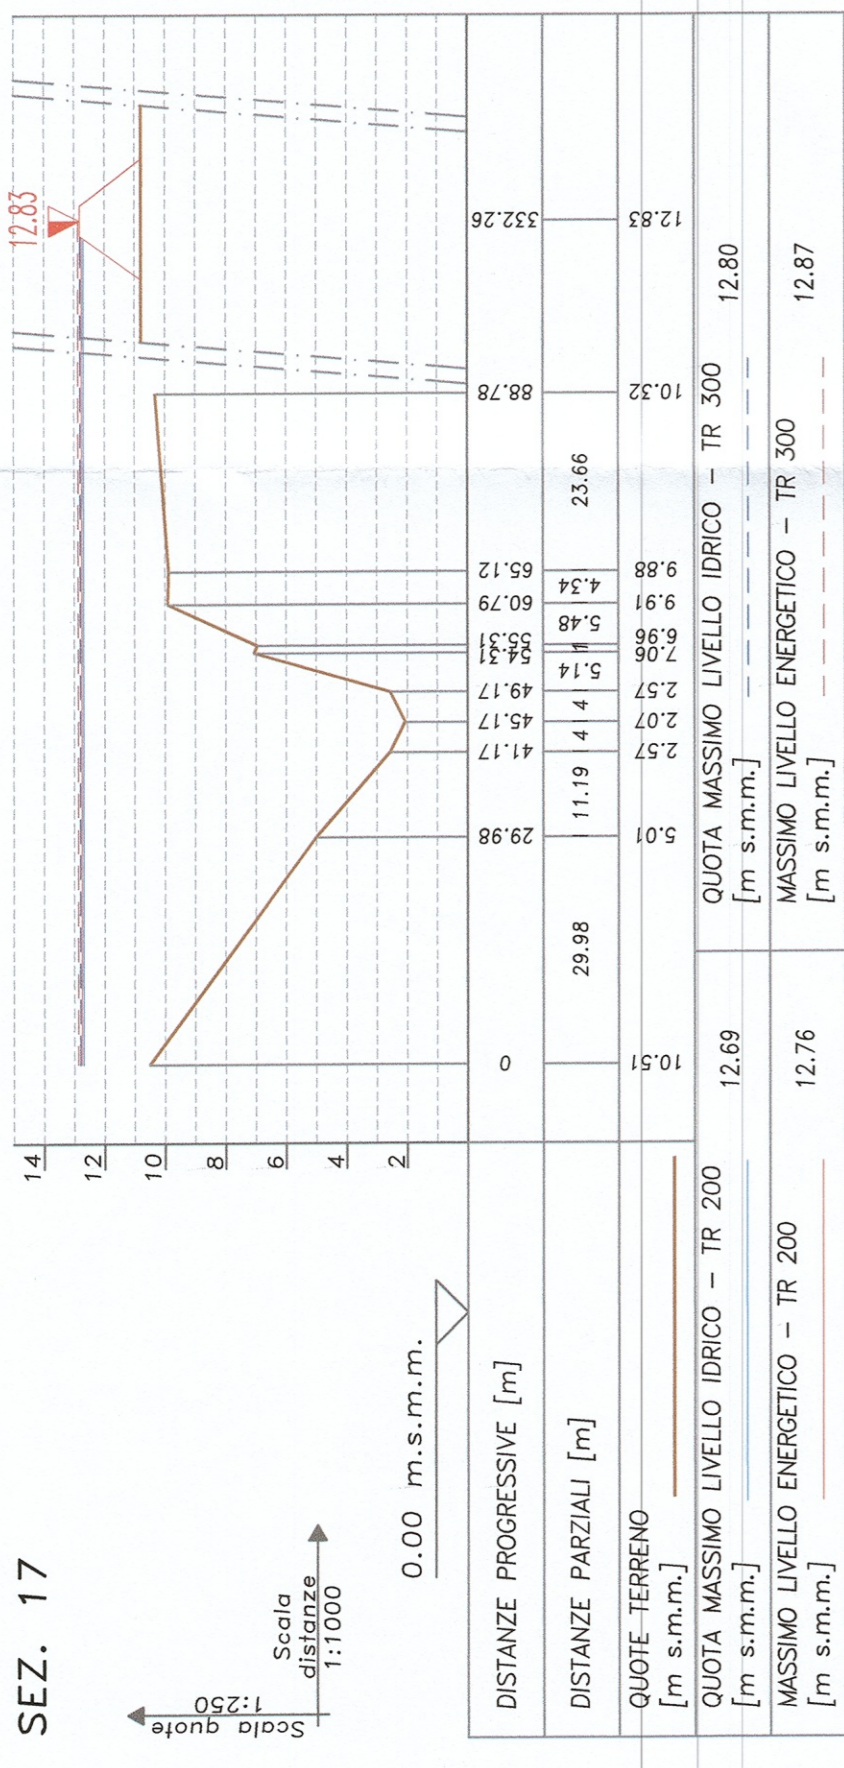

SEZ. 16

