


NOTE


LEGENDA

Legend and notes section containing various symbols for pipes, manholes, and structures, along with descriptive text for each.

QUADRO DI UNIONE

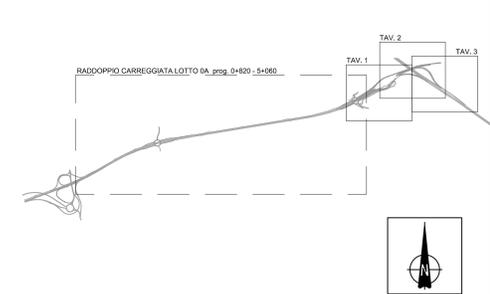


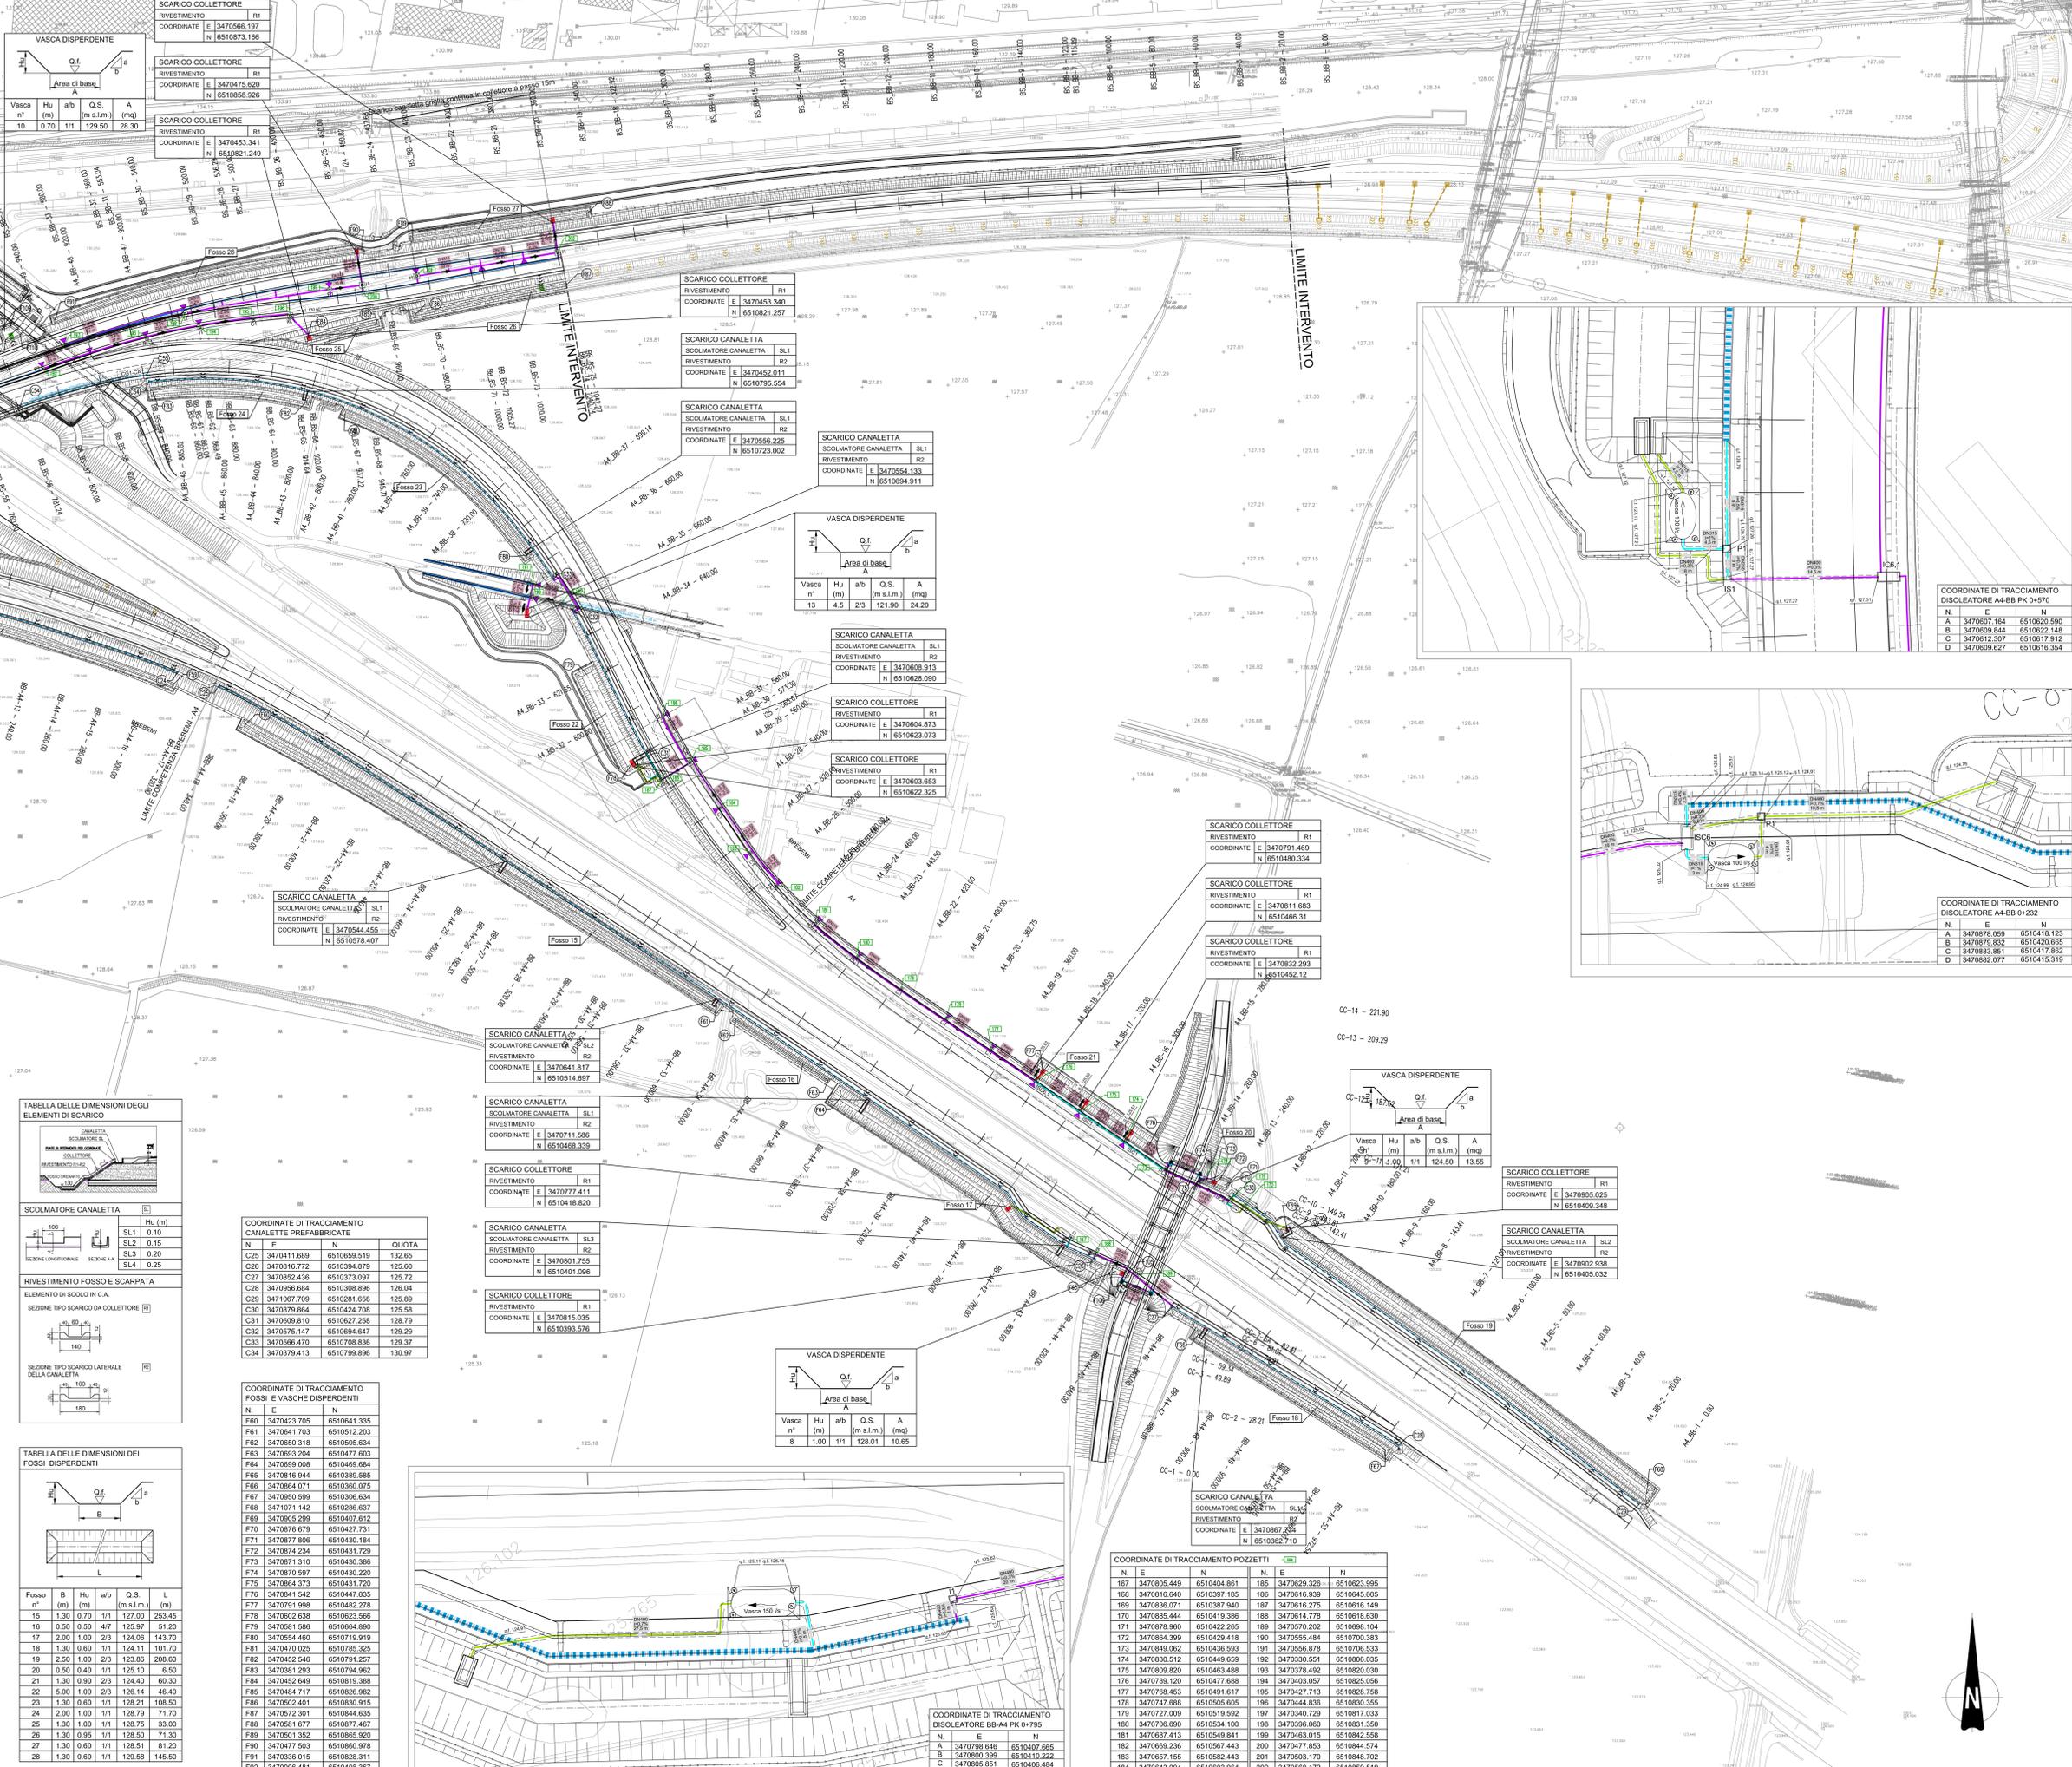





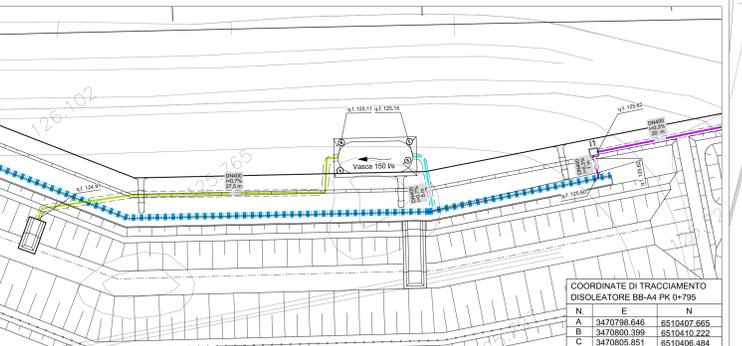






