


PLANIMETRIA VINCOLO IDROGEOLOGICO - PAI - FRANE
(fonte RSDI Regione Basilicata)




R1 R2 R3

- Sistemazione viabilità esistente
- Adeguamento viabilità esistente
- Viabilità ex-novo
- Flowline

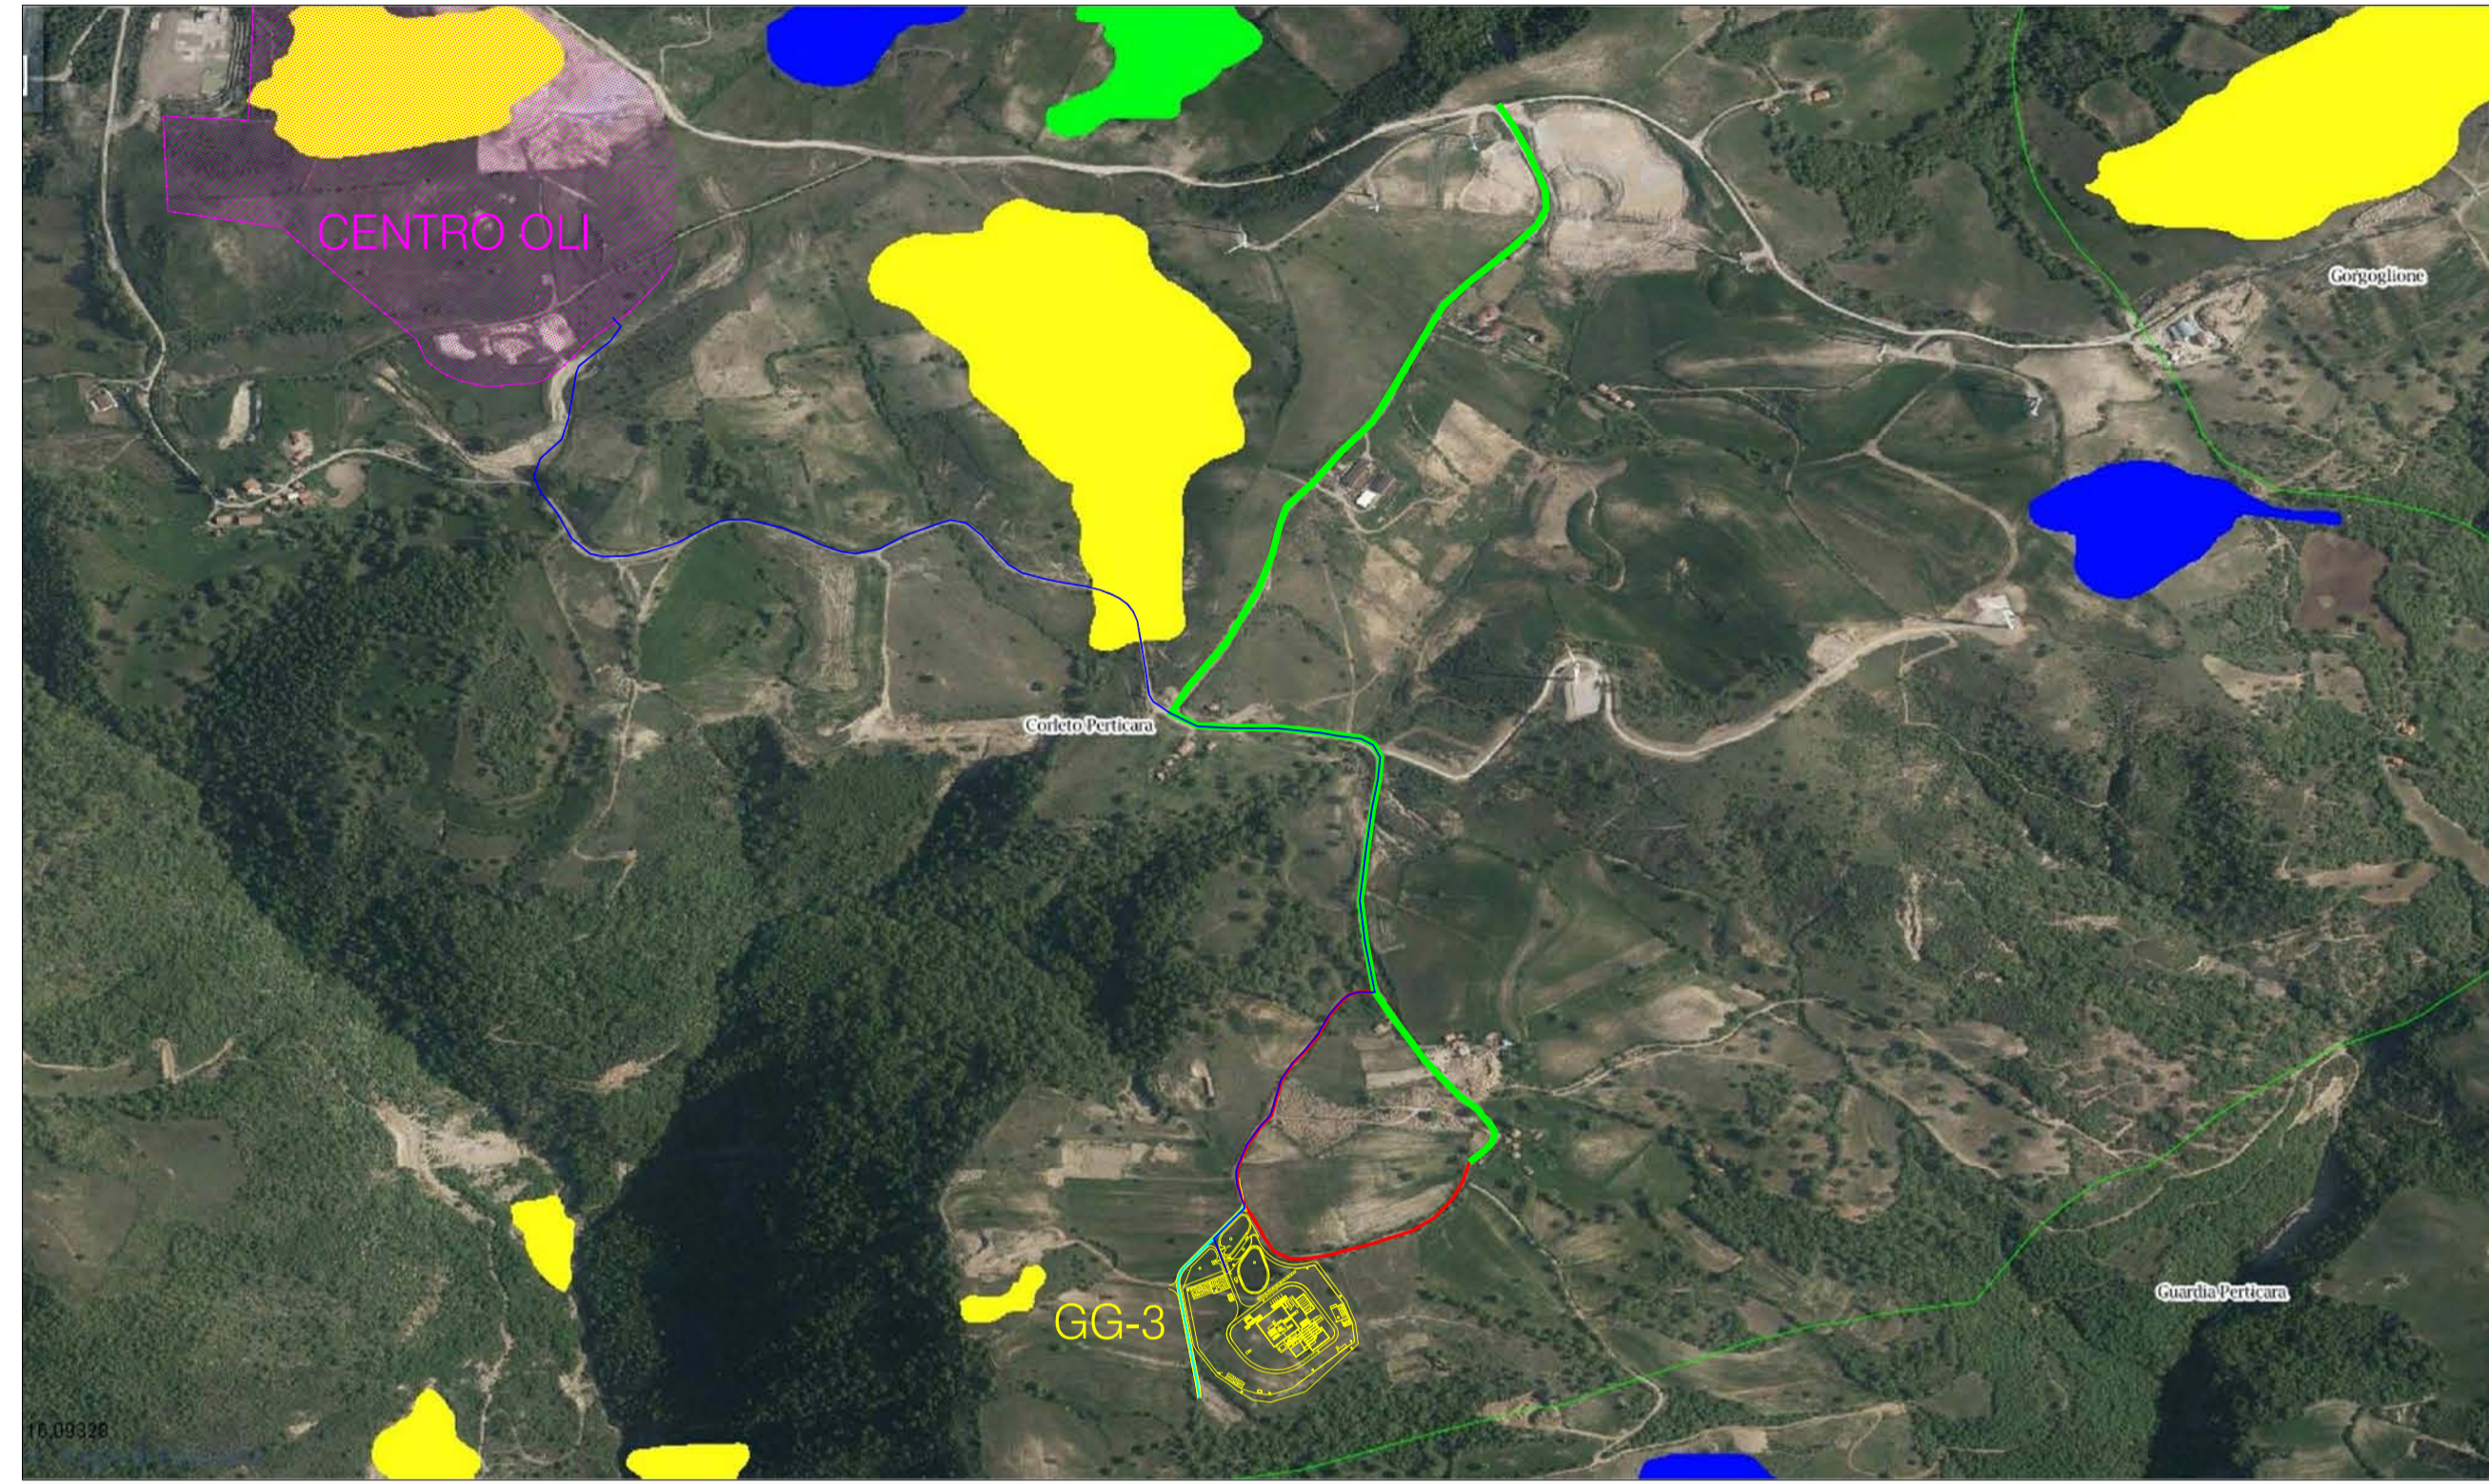

PLANIMETRIA VINCOLO FORESTALE
(fonte RSDI Regione Basilicata)

- Sistemazione viabilità esistente
- Adeguamento viabilità esistente
- Viabilità ex-novo
- Flowline

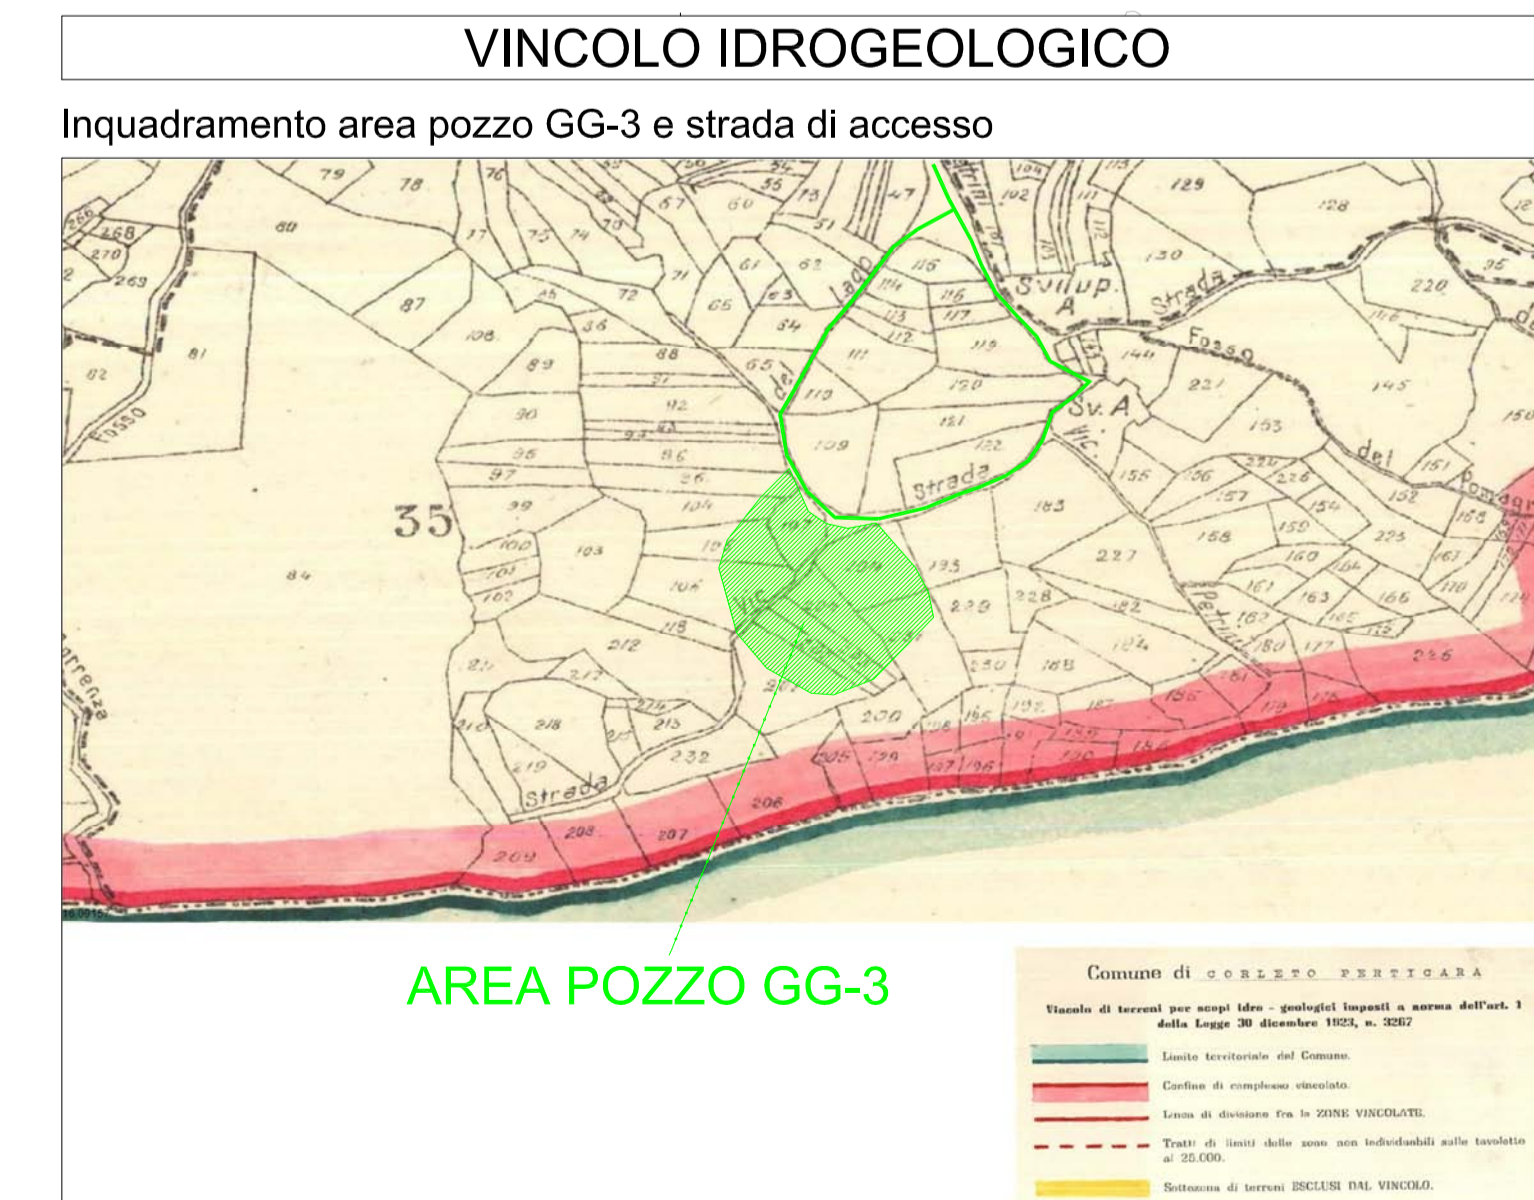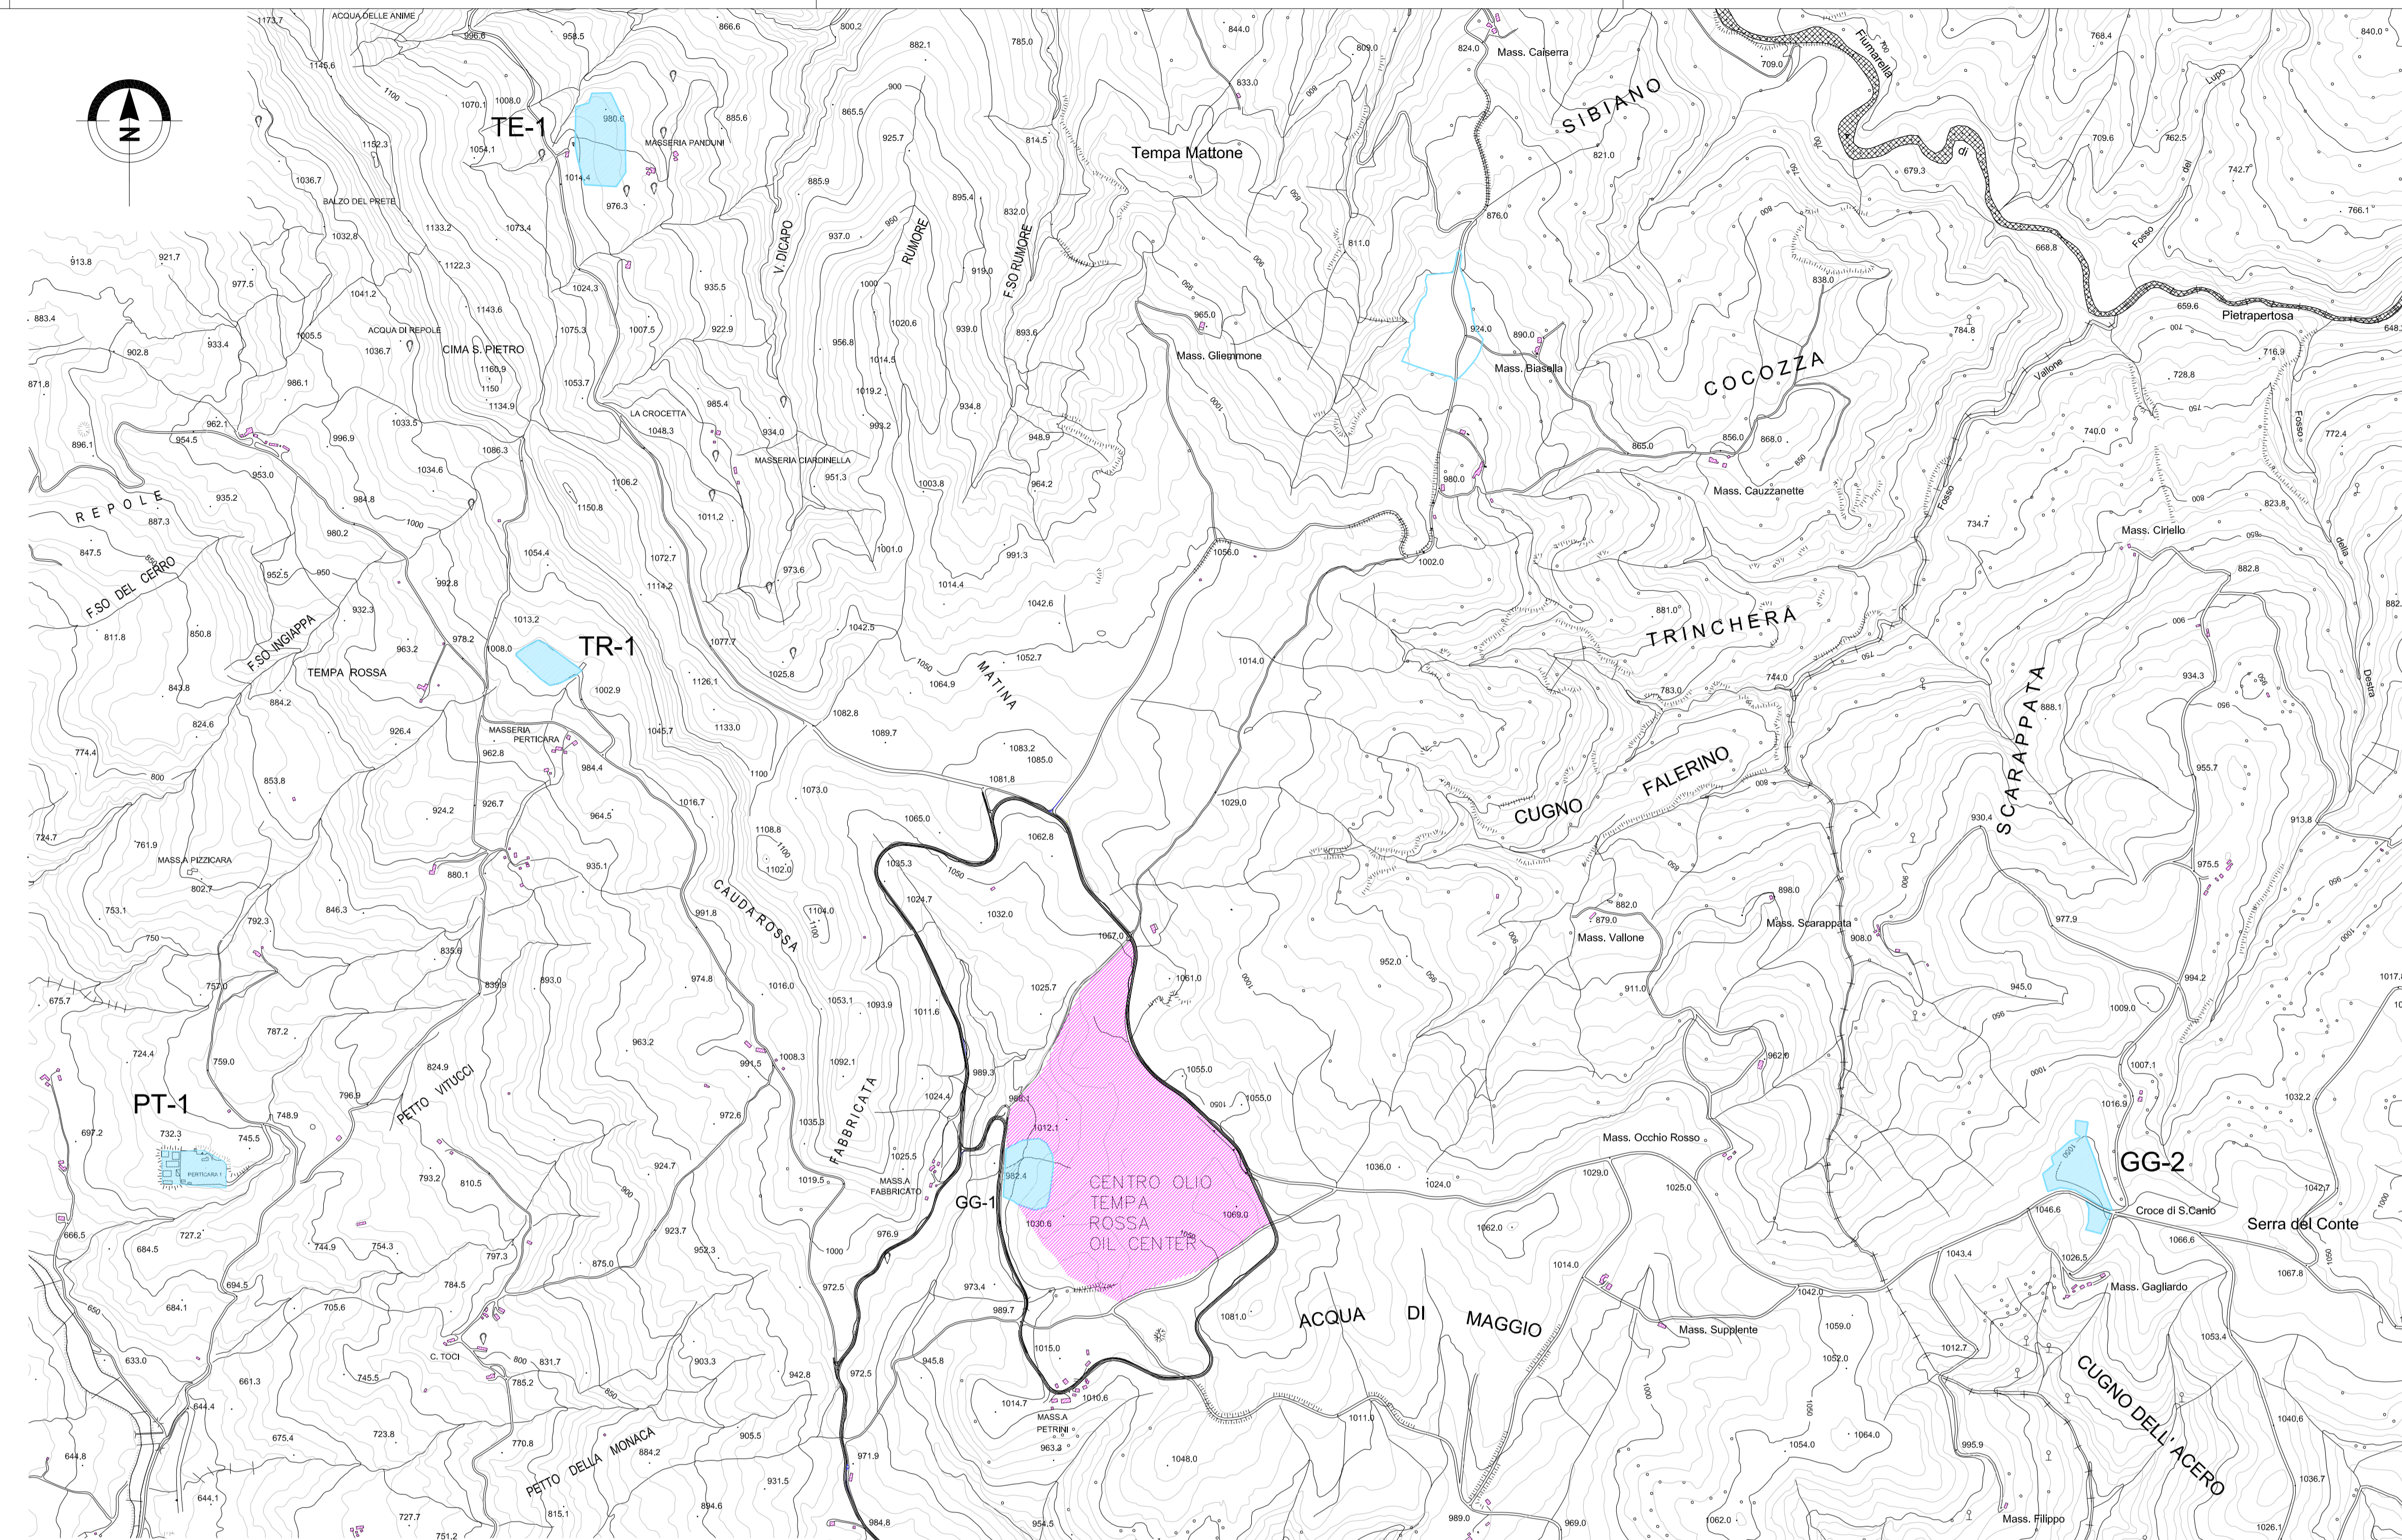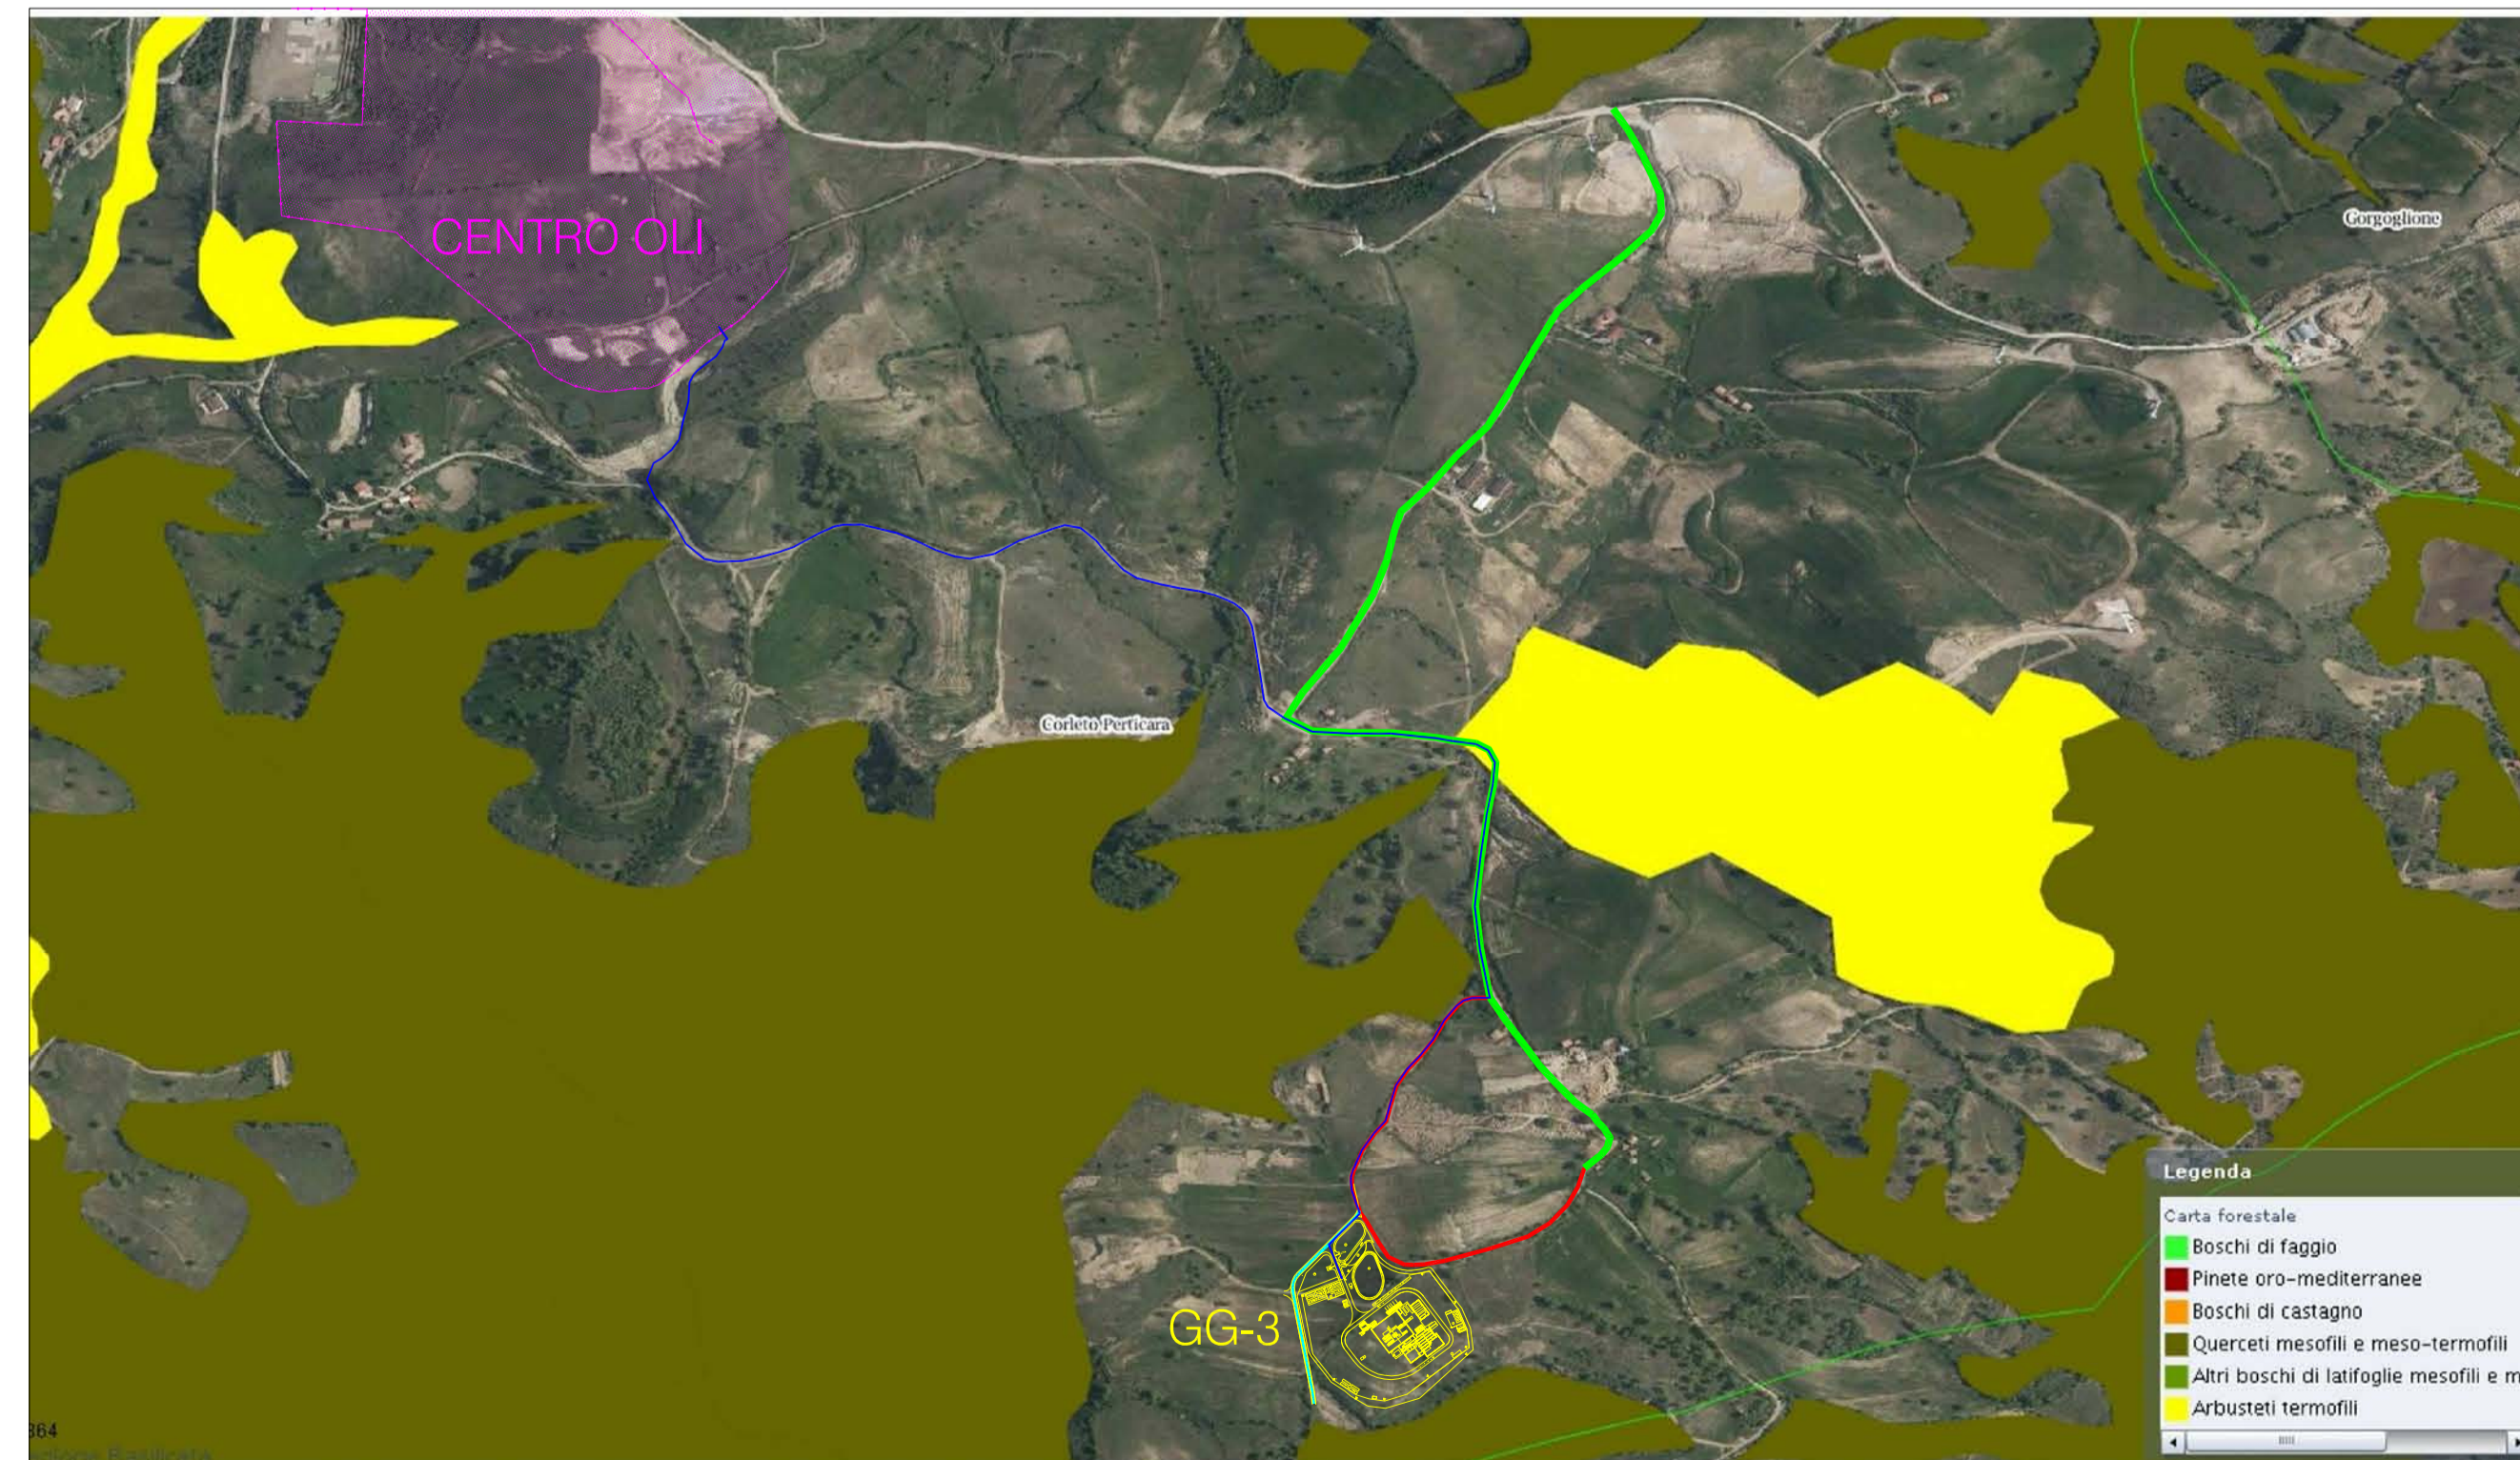

NOTE GENERALI


- L'equidistanza fra le curve di livello è di metri 10
- Altimetria riferita al livello medio del mare (Q slm - Mareografo di Genova)

COORDINATE CENTRO POZZO GG-3 GAUSS-BOAGA		
EST	NORD	QUOTA s.l.m.
2613040,5697	4472008,2594	1008,70

SIMBOLOGIA

- TE-1 TEMPAL DEMMA 1
- TR-1 TEMPAL ROSSA 1
- TR-2 TEMPAL ROSSA 2
- GG-1 GORGOLIONE 1
- GG-2 GORGOLIONE 2
- PT-1 PERTICARA 1
- GG-3 GORGOLIONE 4 (oggetto di intervento)

scala grafica (m)

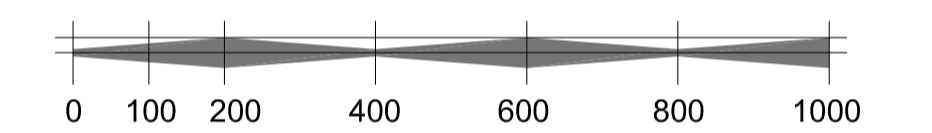

Revision	Date	Status	Revision memo	Issued by	Checked by	Approved by
04	04/11/2016	AFC	Approved For Construction	G. LO SASSO	M.DE FALCO	M.DE FALCO
03	29/10/2016	AFC	Approved For Construction	G. LO SASSO	M.DE FALCO	M.DE FALCO
02	19/09/2016	AFC	Approved For Construction	G. LO SASSO	M.DE FALCO	M.DE FALCO
01	23/04/2016	IFC	Issued For Comments	G. LO SASSO	M.DE FALCO	M.DE FALCO
00	24/03/2016	IFC	Issued For Comments	G. LO SASSO	M.DE FALCO	M.DE FALCO

Exploration Production

This document is the property of TOTAL and shall not be disclosed to third parties or reproduced without permission of the owner. This document has been generated by an Electronic Document Management System. When printed it is considered as a for information only copy. The controlled copy is the screen version and it is the holder's responsibility that he/she holds the latest valid version.

TEMPA ROSSA PROJECT
PROGETTAZIONE DEL NUOVO PIAZZALE DI PERFORAZIONE "GORGOLIONE 3"

COROGRAFIA GENERALE E VINCOLI

Doc. Type:	DRW	Syst. / S-Syst.:	Discipline:	CIV	Electronic Filename:	IT-TPR-WS-SID-000402_04.dwg
COMPANY Document N.:	IT-TPR-WS-SID-000402		Rev. 04	Scale	Varie	
Contractor Document N.:	IT-TPR-WS-SID-000402_04		Format:A1	Sheet	1 of 1	