



# PROFILO LONGITUDINALE TRATTO C-E-D

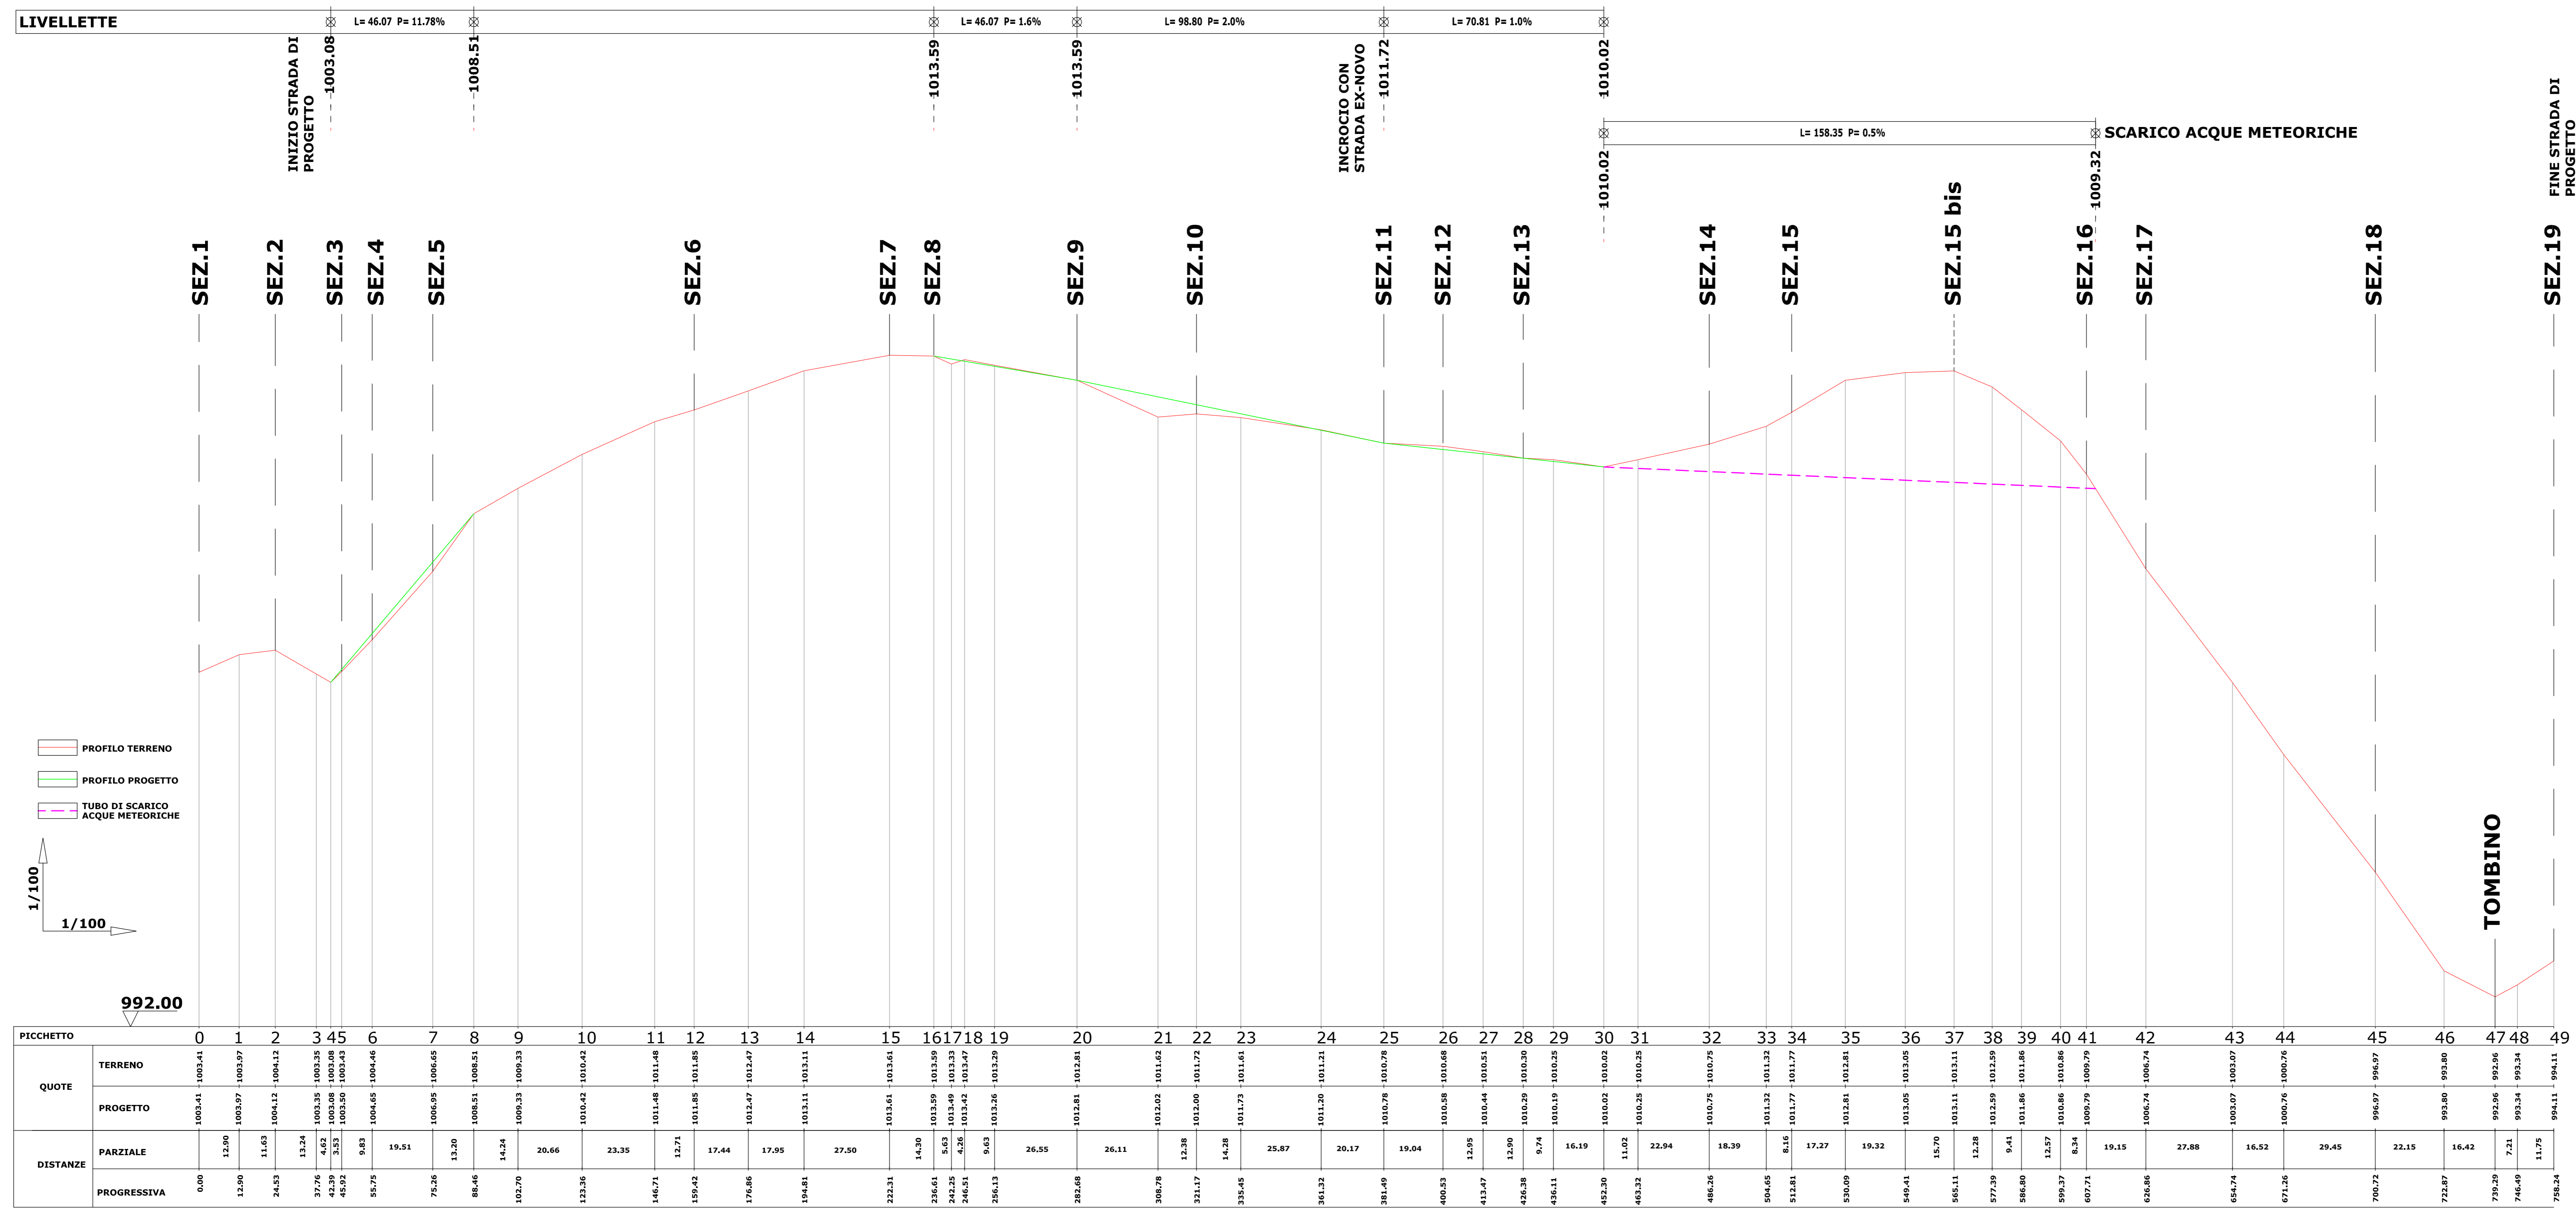

# PROFILO LONGITUDINALE TRATTO E-F EX-NOVO

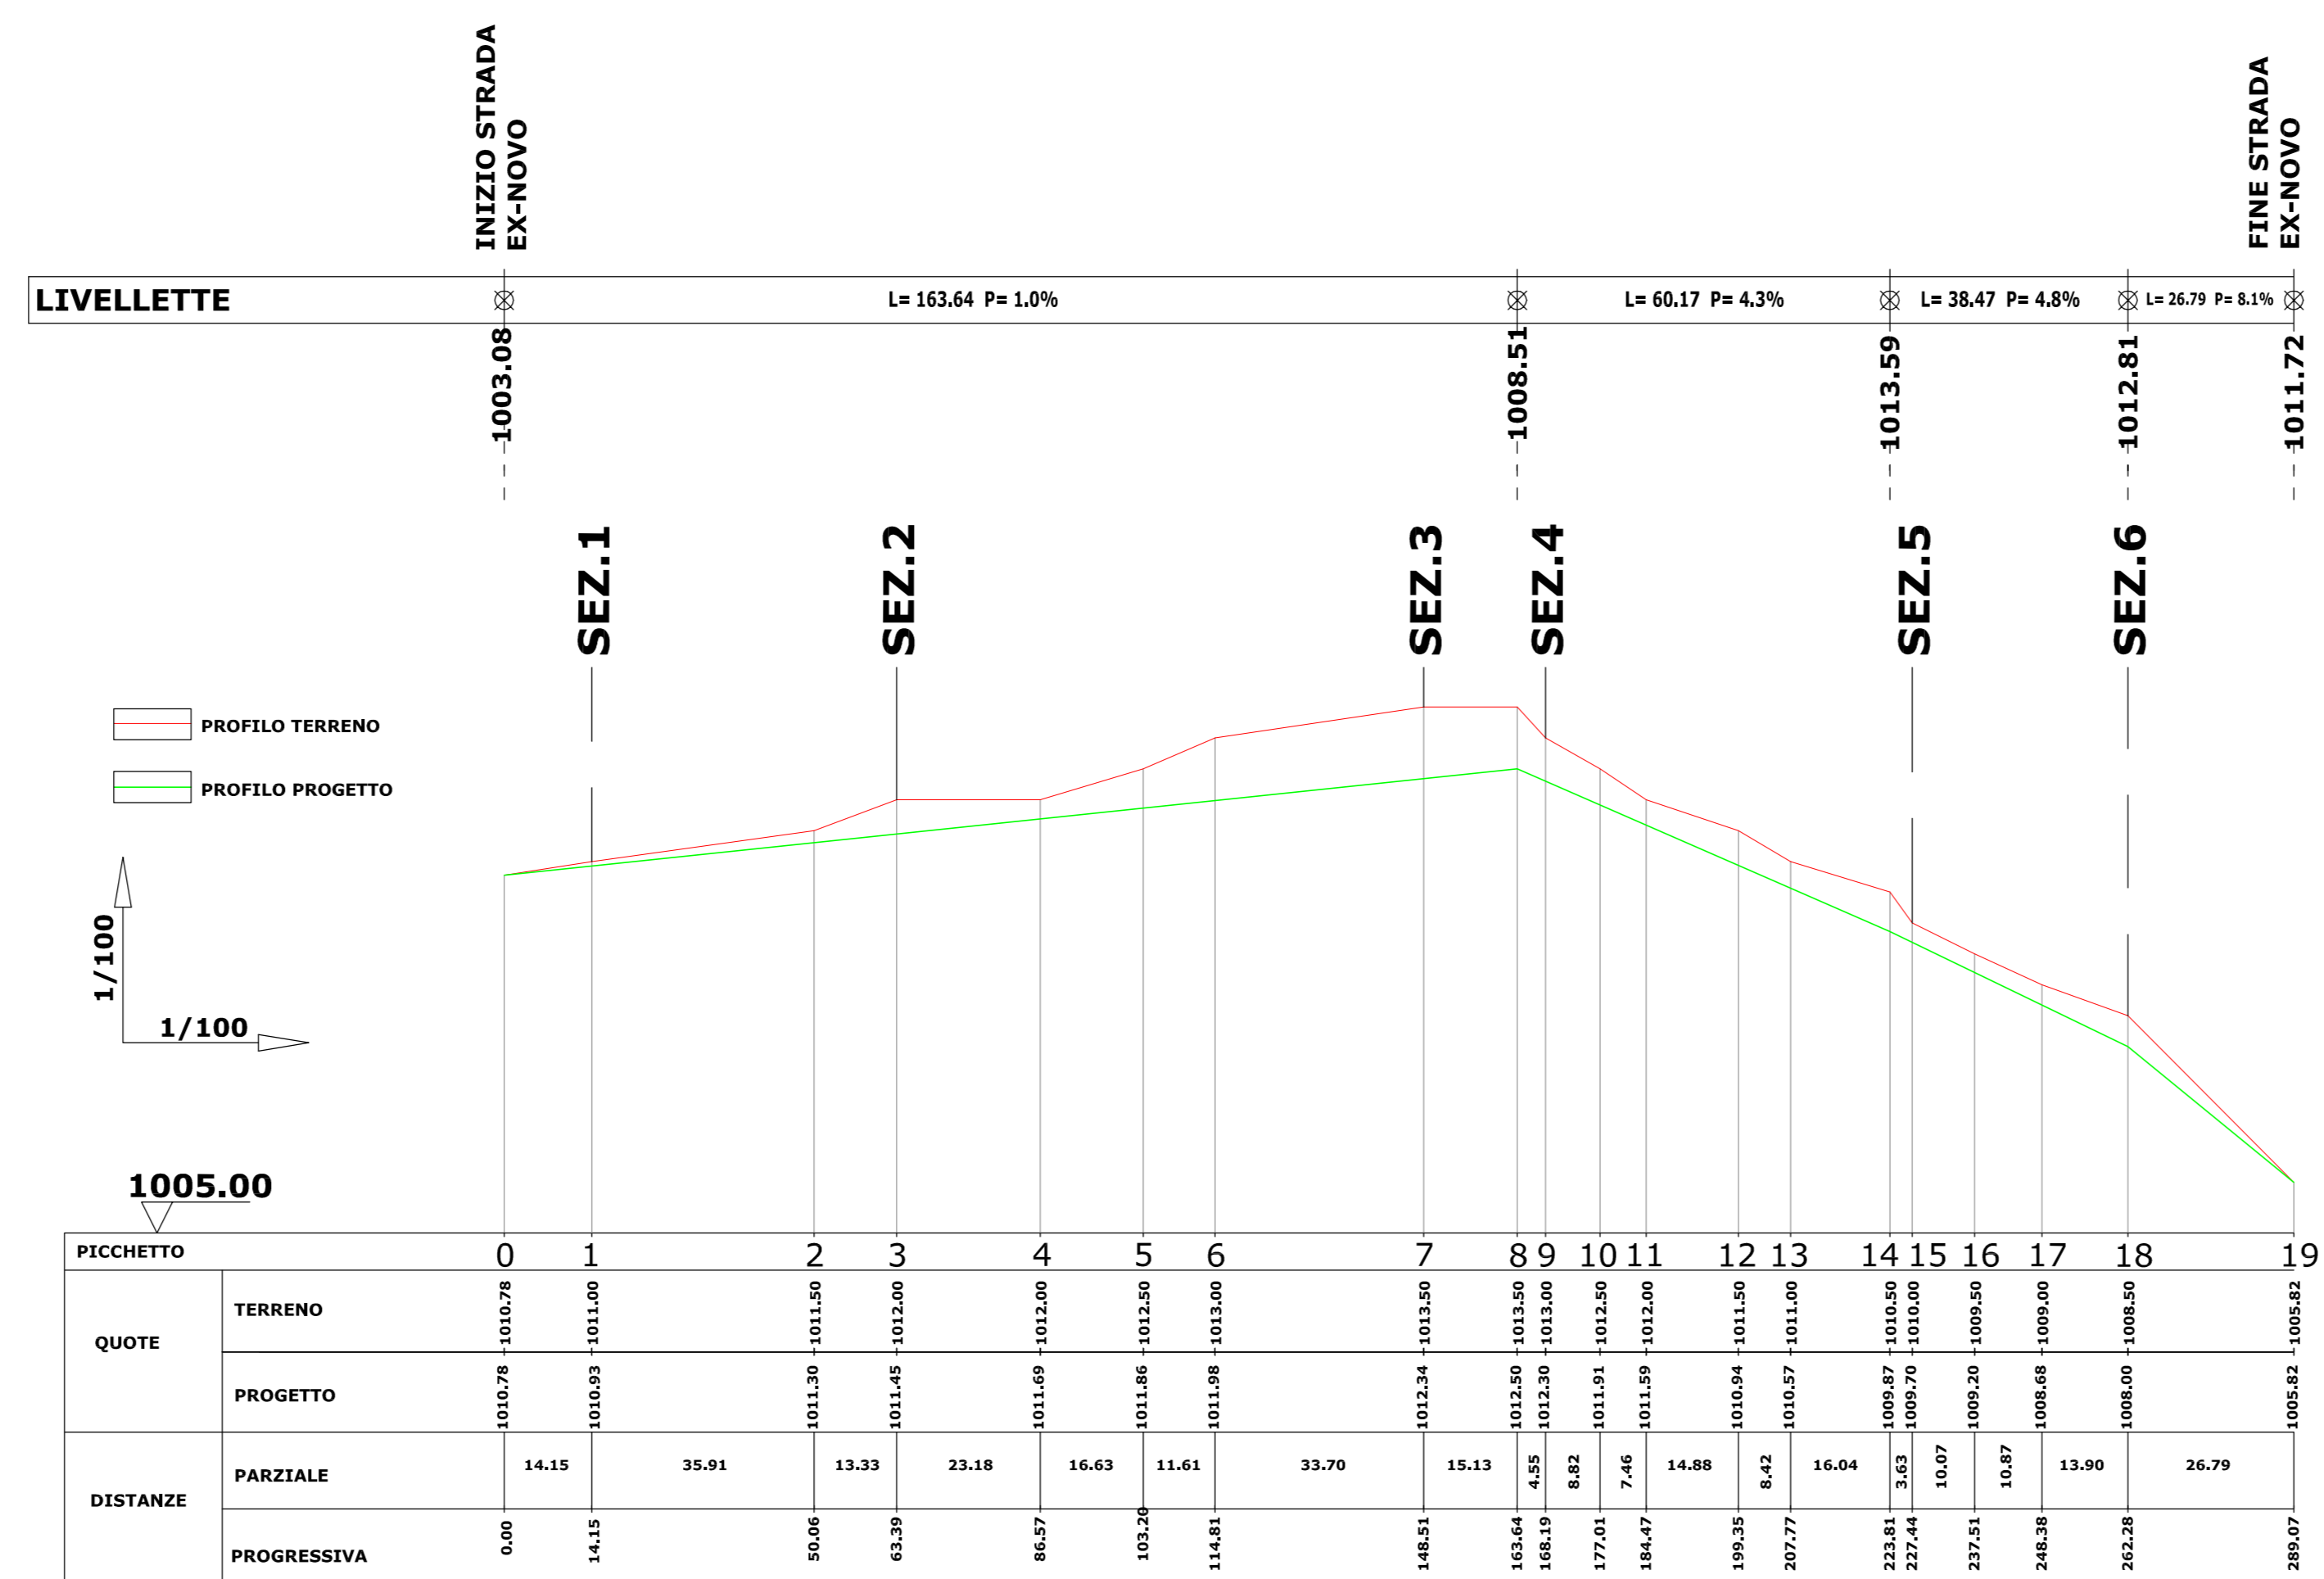

02	29/10/2016	AFC	Approved For Construction	G. LO SASSO	M. DE FALCO	M. DE FALCO
01	19/09/2016	AFC	Approved For Construction	G. LO SASSO	M. DE FALCO	M. DE FALCO
00	23/04/2016	IFC	Issued For Comments	G. LO SASSO	M. DE FALCO	M. DE FALCO

Revision	Date	Status	Revision memo	Issued by	Checked by	Approved by

This document is the property of TOTAL and shall not be disclosed to third parties or reproduced without permission of the owner. This document has been generated by an Electronic Document Management System. When printed it is considered as a for information only copy. The controlled copy is the screen version and it is the holder's responsibility that he/she holds the latest valid version.

**TEMPA ROSSA PROJECT**  
 PROGETTAZIONE DEL NUOVO PIAZZALE DI PERFORAZIONE 'GORGOGNONE 3'  
 GG-3 - STRADA DI ACCESSO TRATTI C-E-D / E-F - PROFILI LONGITUDINALI

Doc. Type:	<b>LAY</b>	Syst. / S-Syst.:		DocIdNo:	<b>CIV</b>	Electronic Filename:	IT-TPR-WS-SID-000429_02.dwg
COMPANY Document N.:	IT-TPR-WS-SID-000429	Rev.:	02	Scale:	1:100		
Contractor Document N.:	IT-TPR-WS-SID-000429_02	Format:	A0	Sheet:	1 of 1		