



INQUADRAMENTO GENERALE - CAVE DI PRESTITO

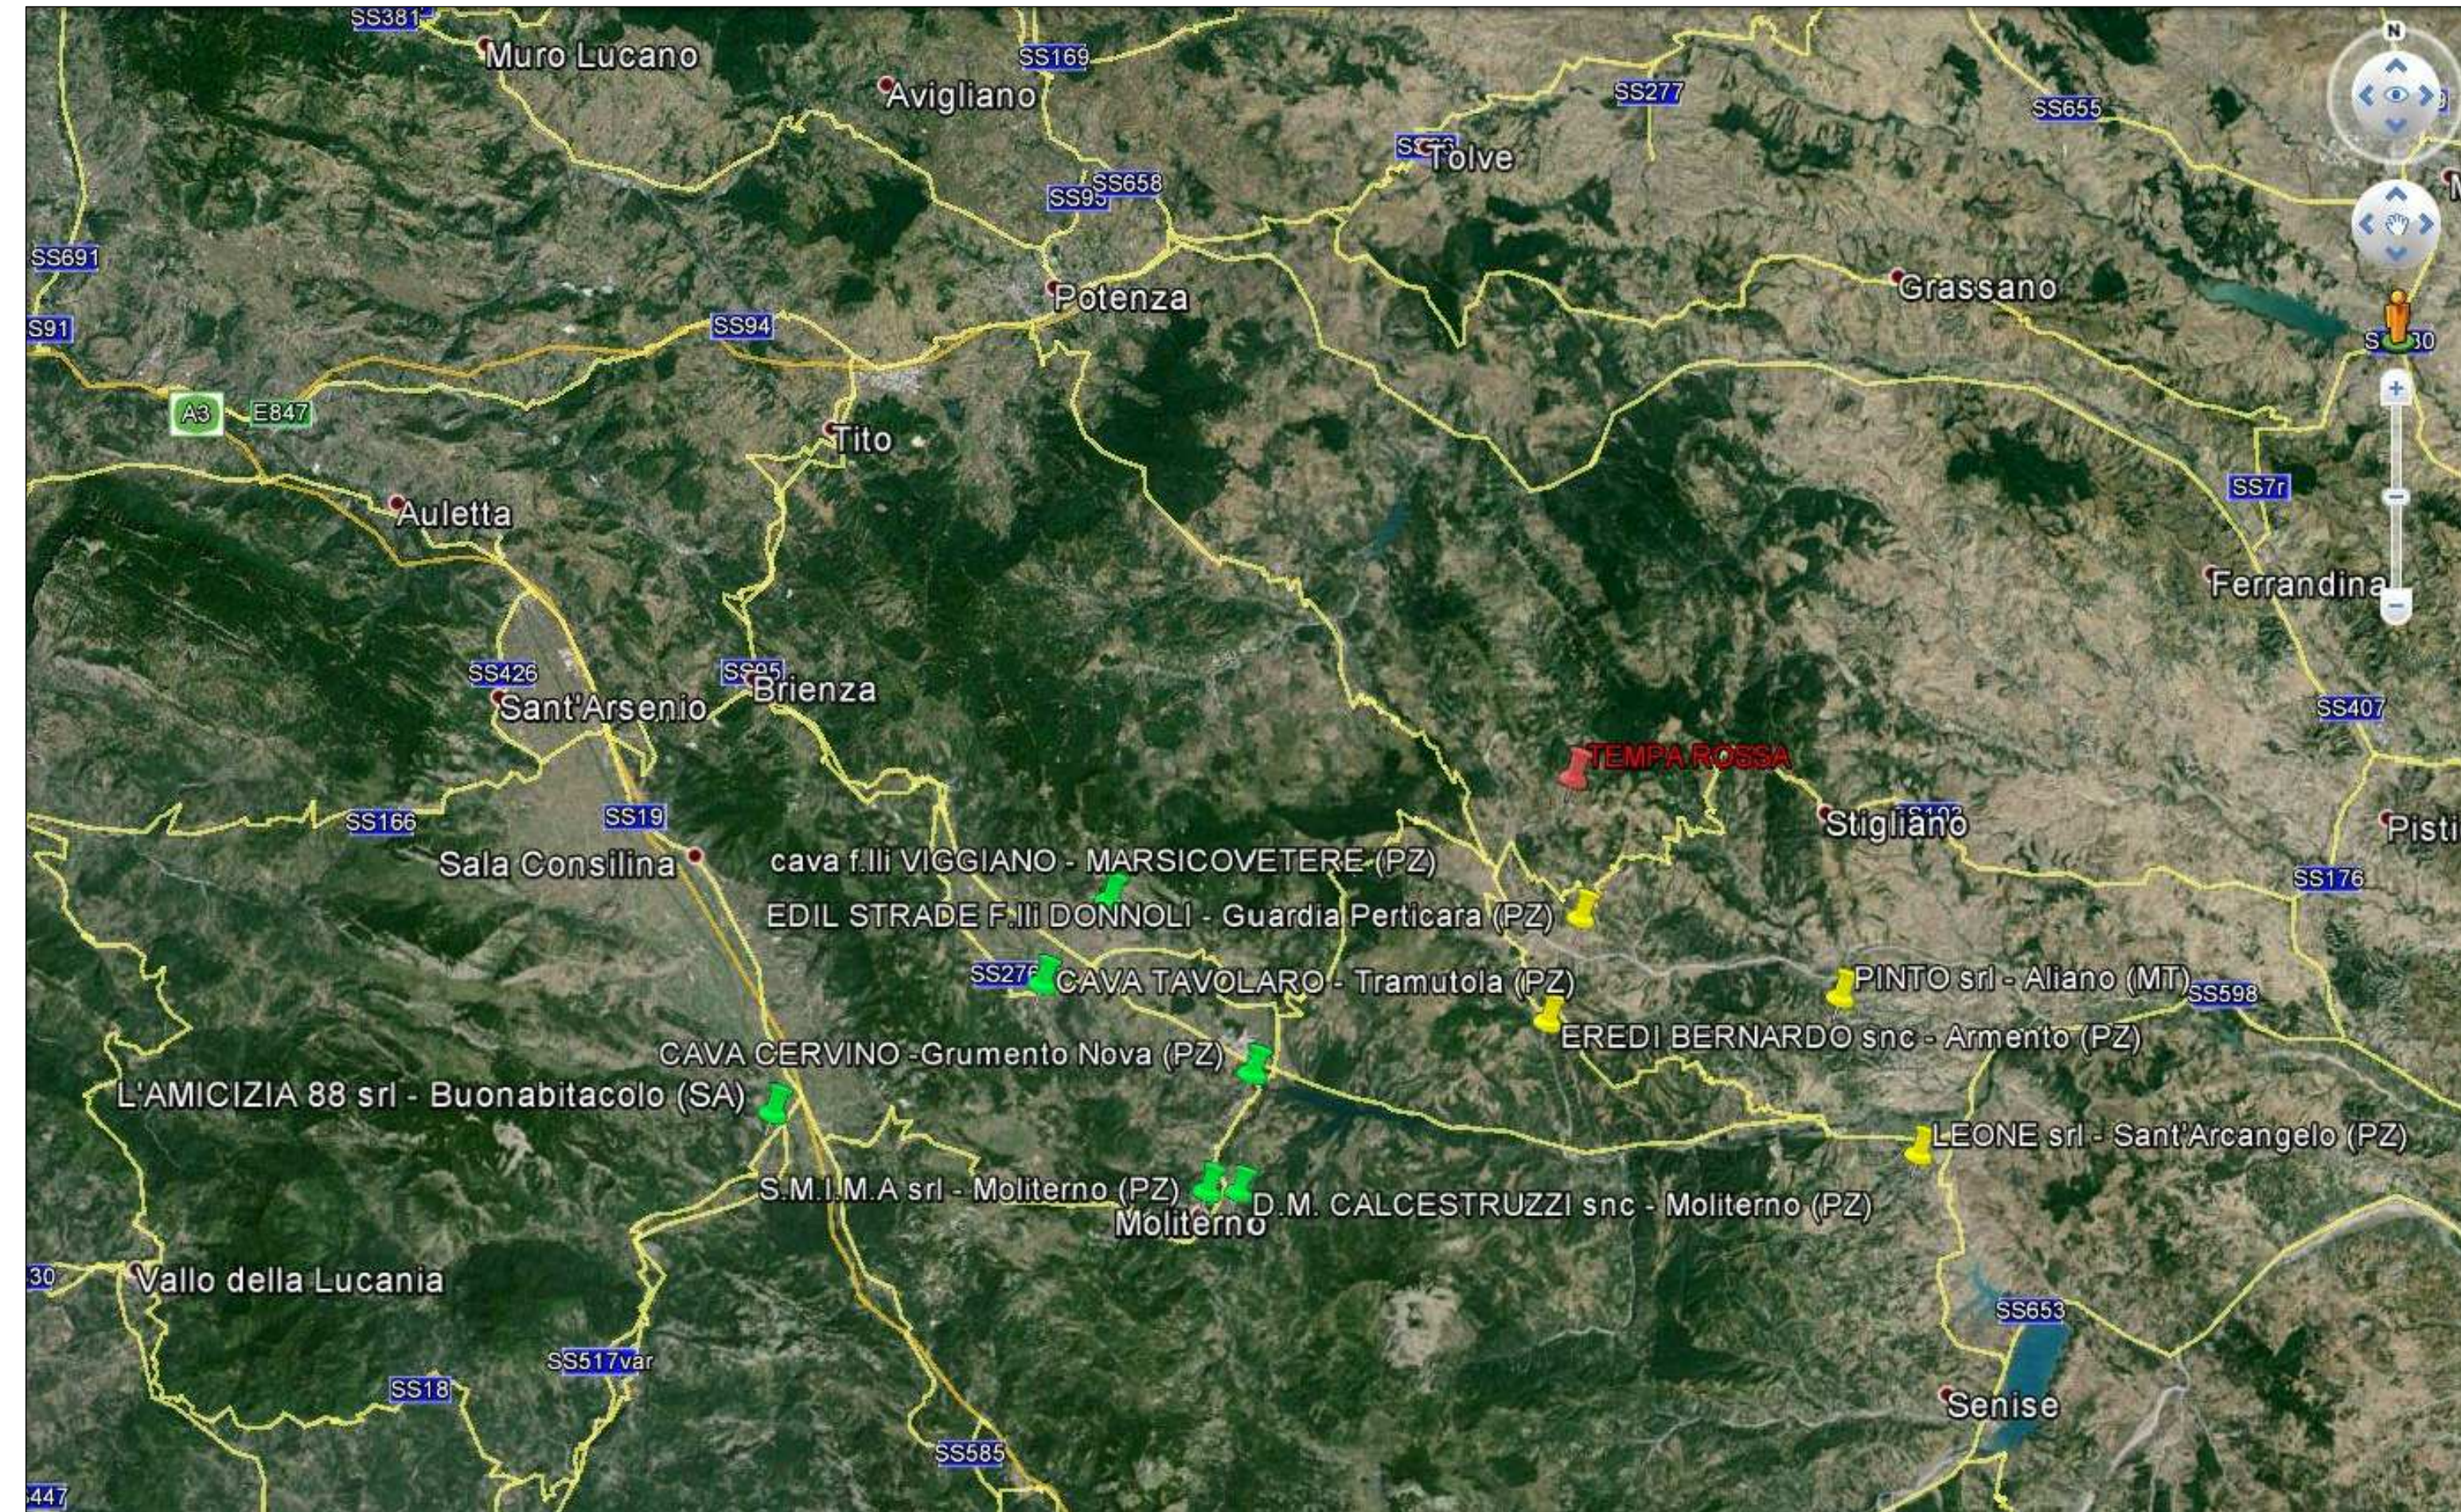


Cave su sedimenti alluvionali Cave su rocce calcaree

INQUADRAMENTO GENERALE - DISCARICHE

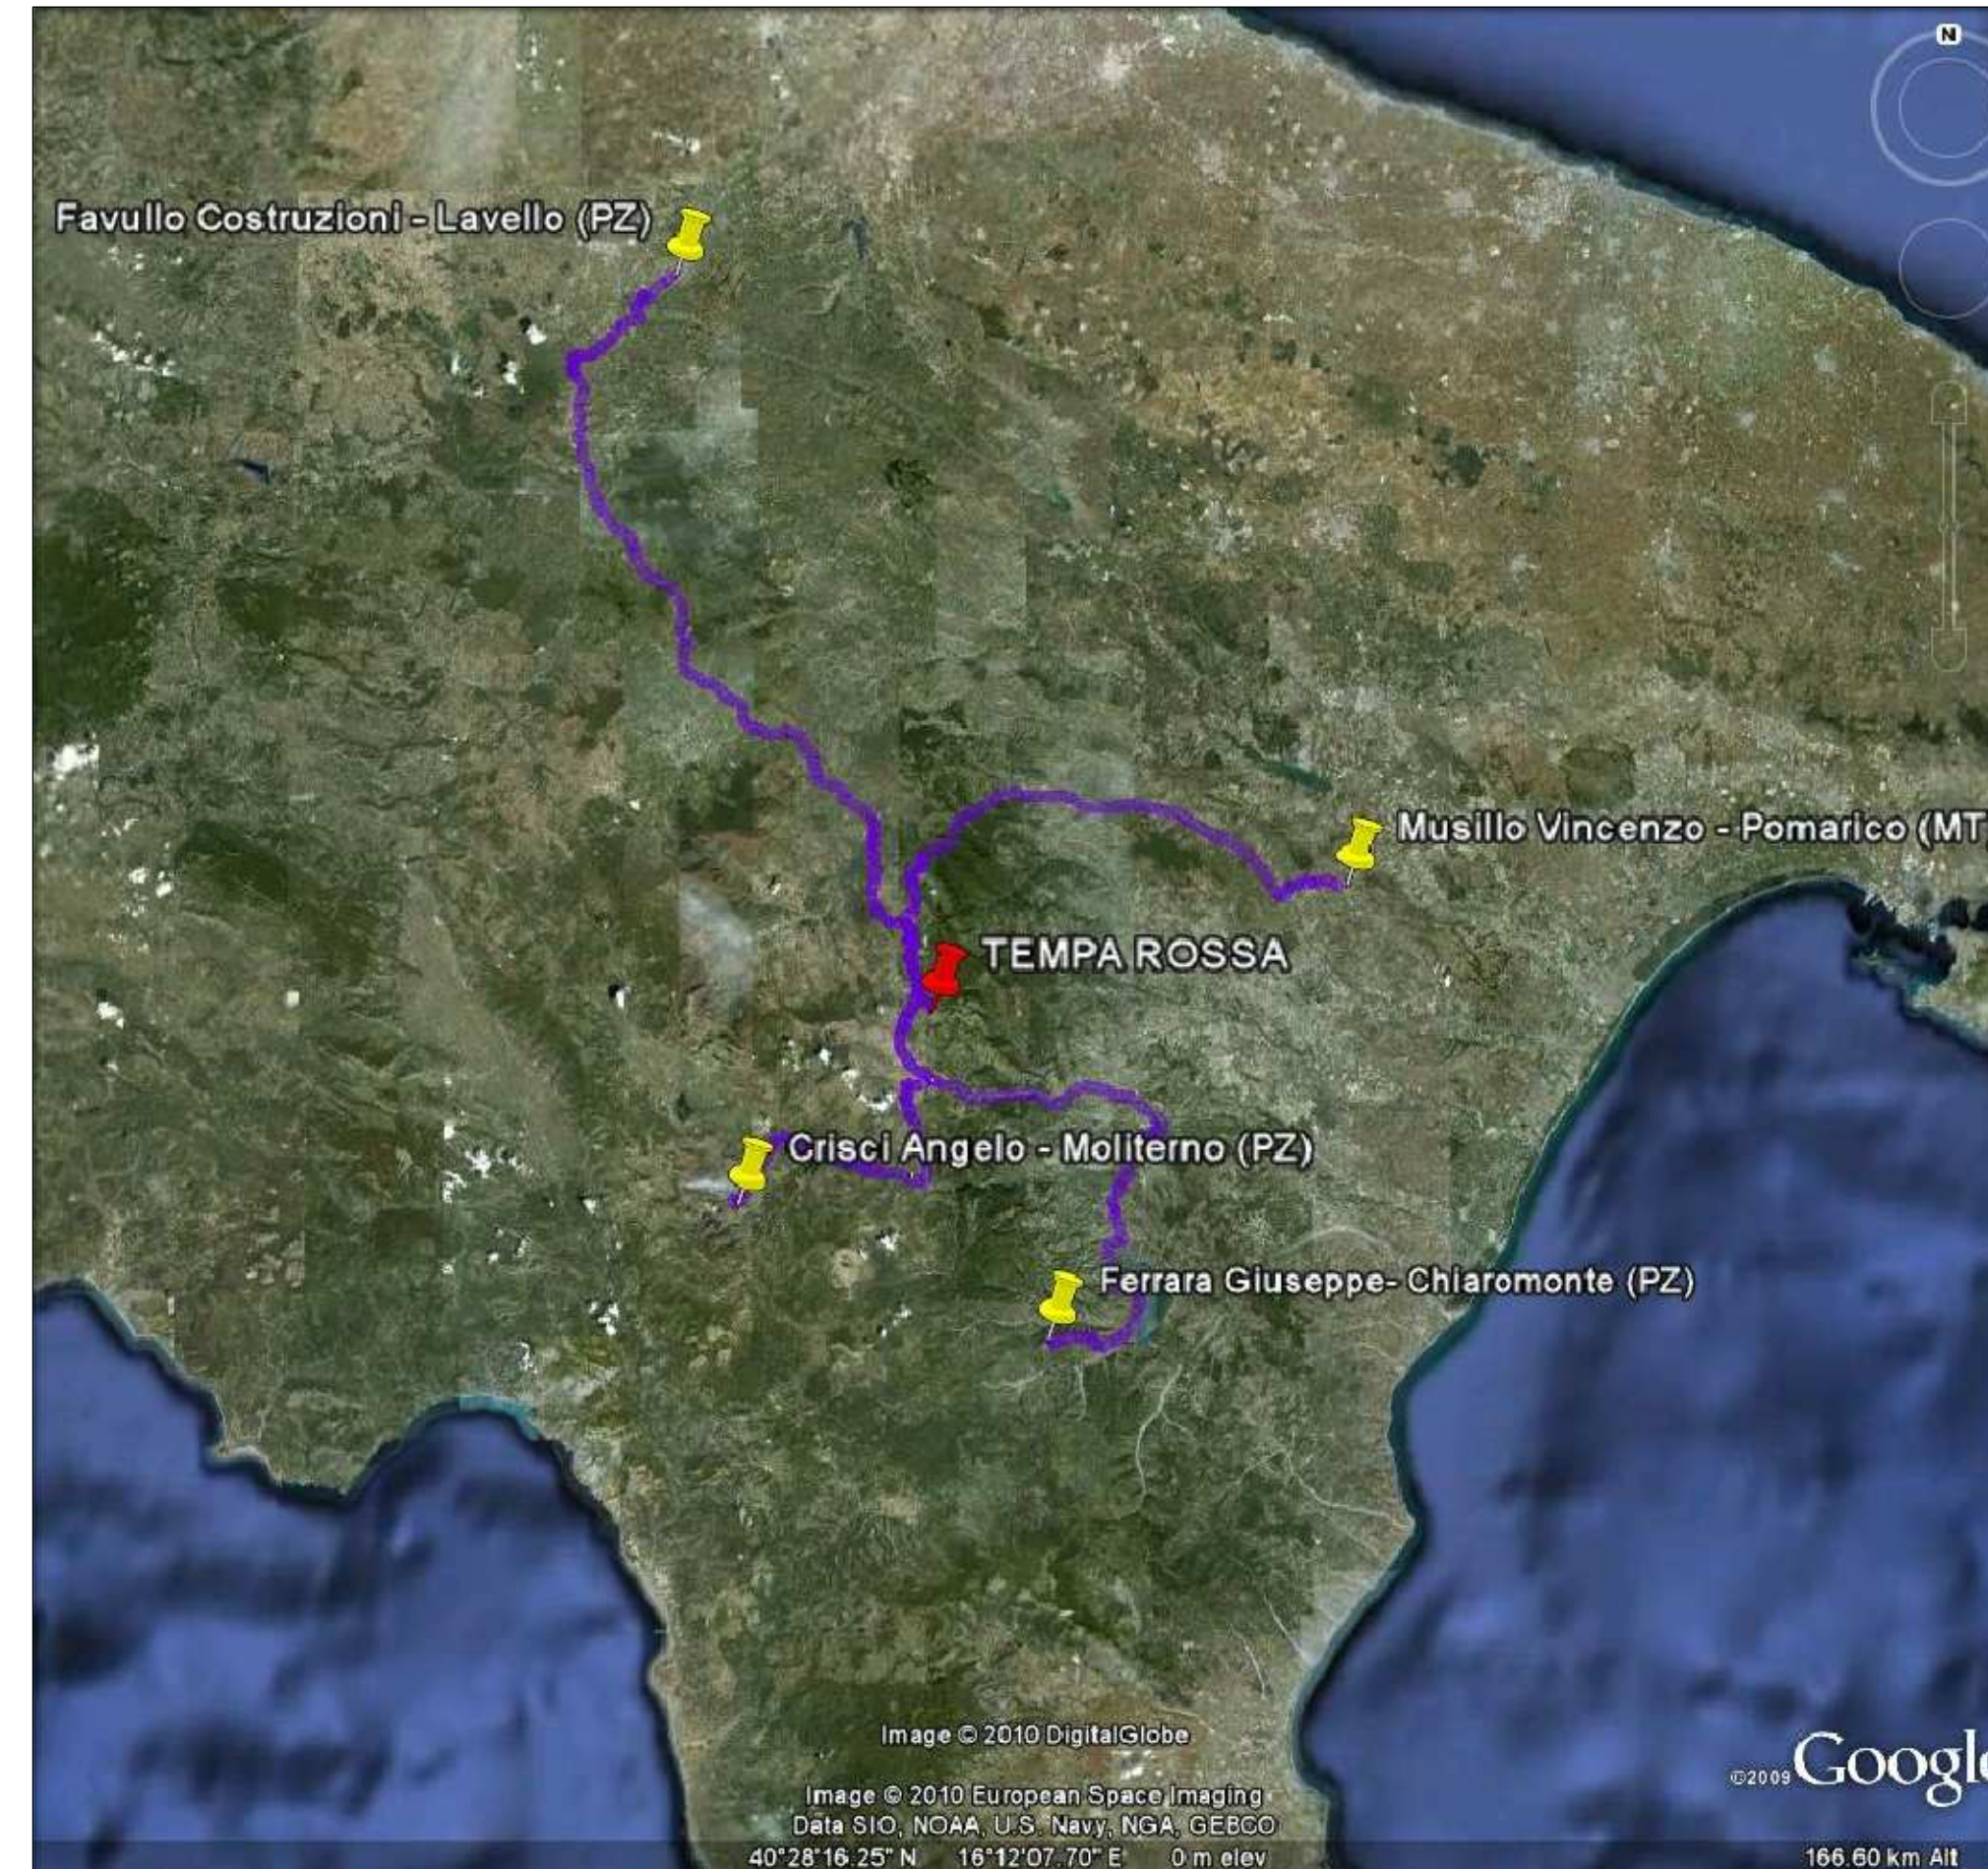

LEGENDA - LEGEND		COLLEGAMENTO/CONTENUTO	
1	8"	OLEODOTTO FLORELINE	TEMPA ROSSA 1 (TR-1) - TR CENTRO OLIO
2	8"	OLEODOTTO FLORELINE	TEMPA ROSSA 2 (TR-2) - TR CENTRO OLIO
3	8"	OLEODOTTO FLORELINE	PERTICARA 1 (PT-1) - TR CENTRO OLIO
4	8"	OLEODOTTO FLORELINE	TEMPA ROSSA 3 (TR-3) - TR CENTRO OLIO
5	8"	OLEODOTTO FLORELINE ESISTENTE	GORGOGNONE 1 (GG-1) - TR 1
6	8"	OLEODOTTO FLORELINE	GORGOGNONE 2 (GG-2) - TR CENTRO OLIO
7	20"	OLEODOTTO DI TRASPORTO ESISTENTE DAL PERILE	TR CENTRO OLIO - TARANTO
8	8"	OLEODOTTO	TR CENTRO OLIO - TR IN PORT "B"
9	30"	OLEODOTTO AGRI ESISTENTE ESISTENTE ESISTENTE ESISTENTE	MONTALPI - TARANTO
10	30"	GASDOTTO SVAM ESISTENTE ESISTENTE ESISTENTE ESISTENTE	MOLITERNO - FERRANDINA
11	8"	OLEODOTTO FINA ESISTENTE ESISTENTE ESISTENTE ESISTENTE	TEMPA ROSSA 1 (TR-1) - DEPOSITO FINA
12	7"	GASDOTTO GPL	TR CENTRO OLIO - DEPOSITO GPL
13	4"	LINEA ACQUA POTABILE POTABILE WATER PIPELINE	DEPOSITO GPL - TR CENTRO OLIO
14	2 x 4"	OLEODOTTO FLORELINE ESISTENTE	CONNESSIONE PT-1 - DEPOSITO FINA
A		CONCESSIONE GORGOGNONE	
B		S.S. 103	
C		STRADA D'ACCESSO AL C.O.	
D		NUOVA STRADA D'ACCESSO AL C.O.	
E		STRADA SAURINA	
D-n		DUMPING AREA	

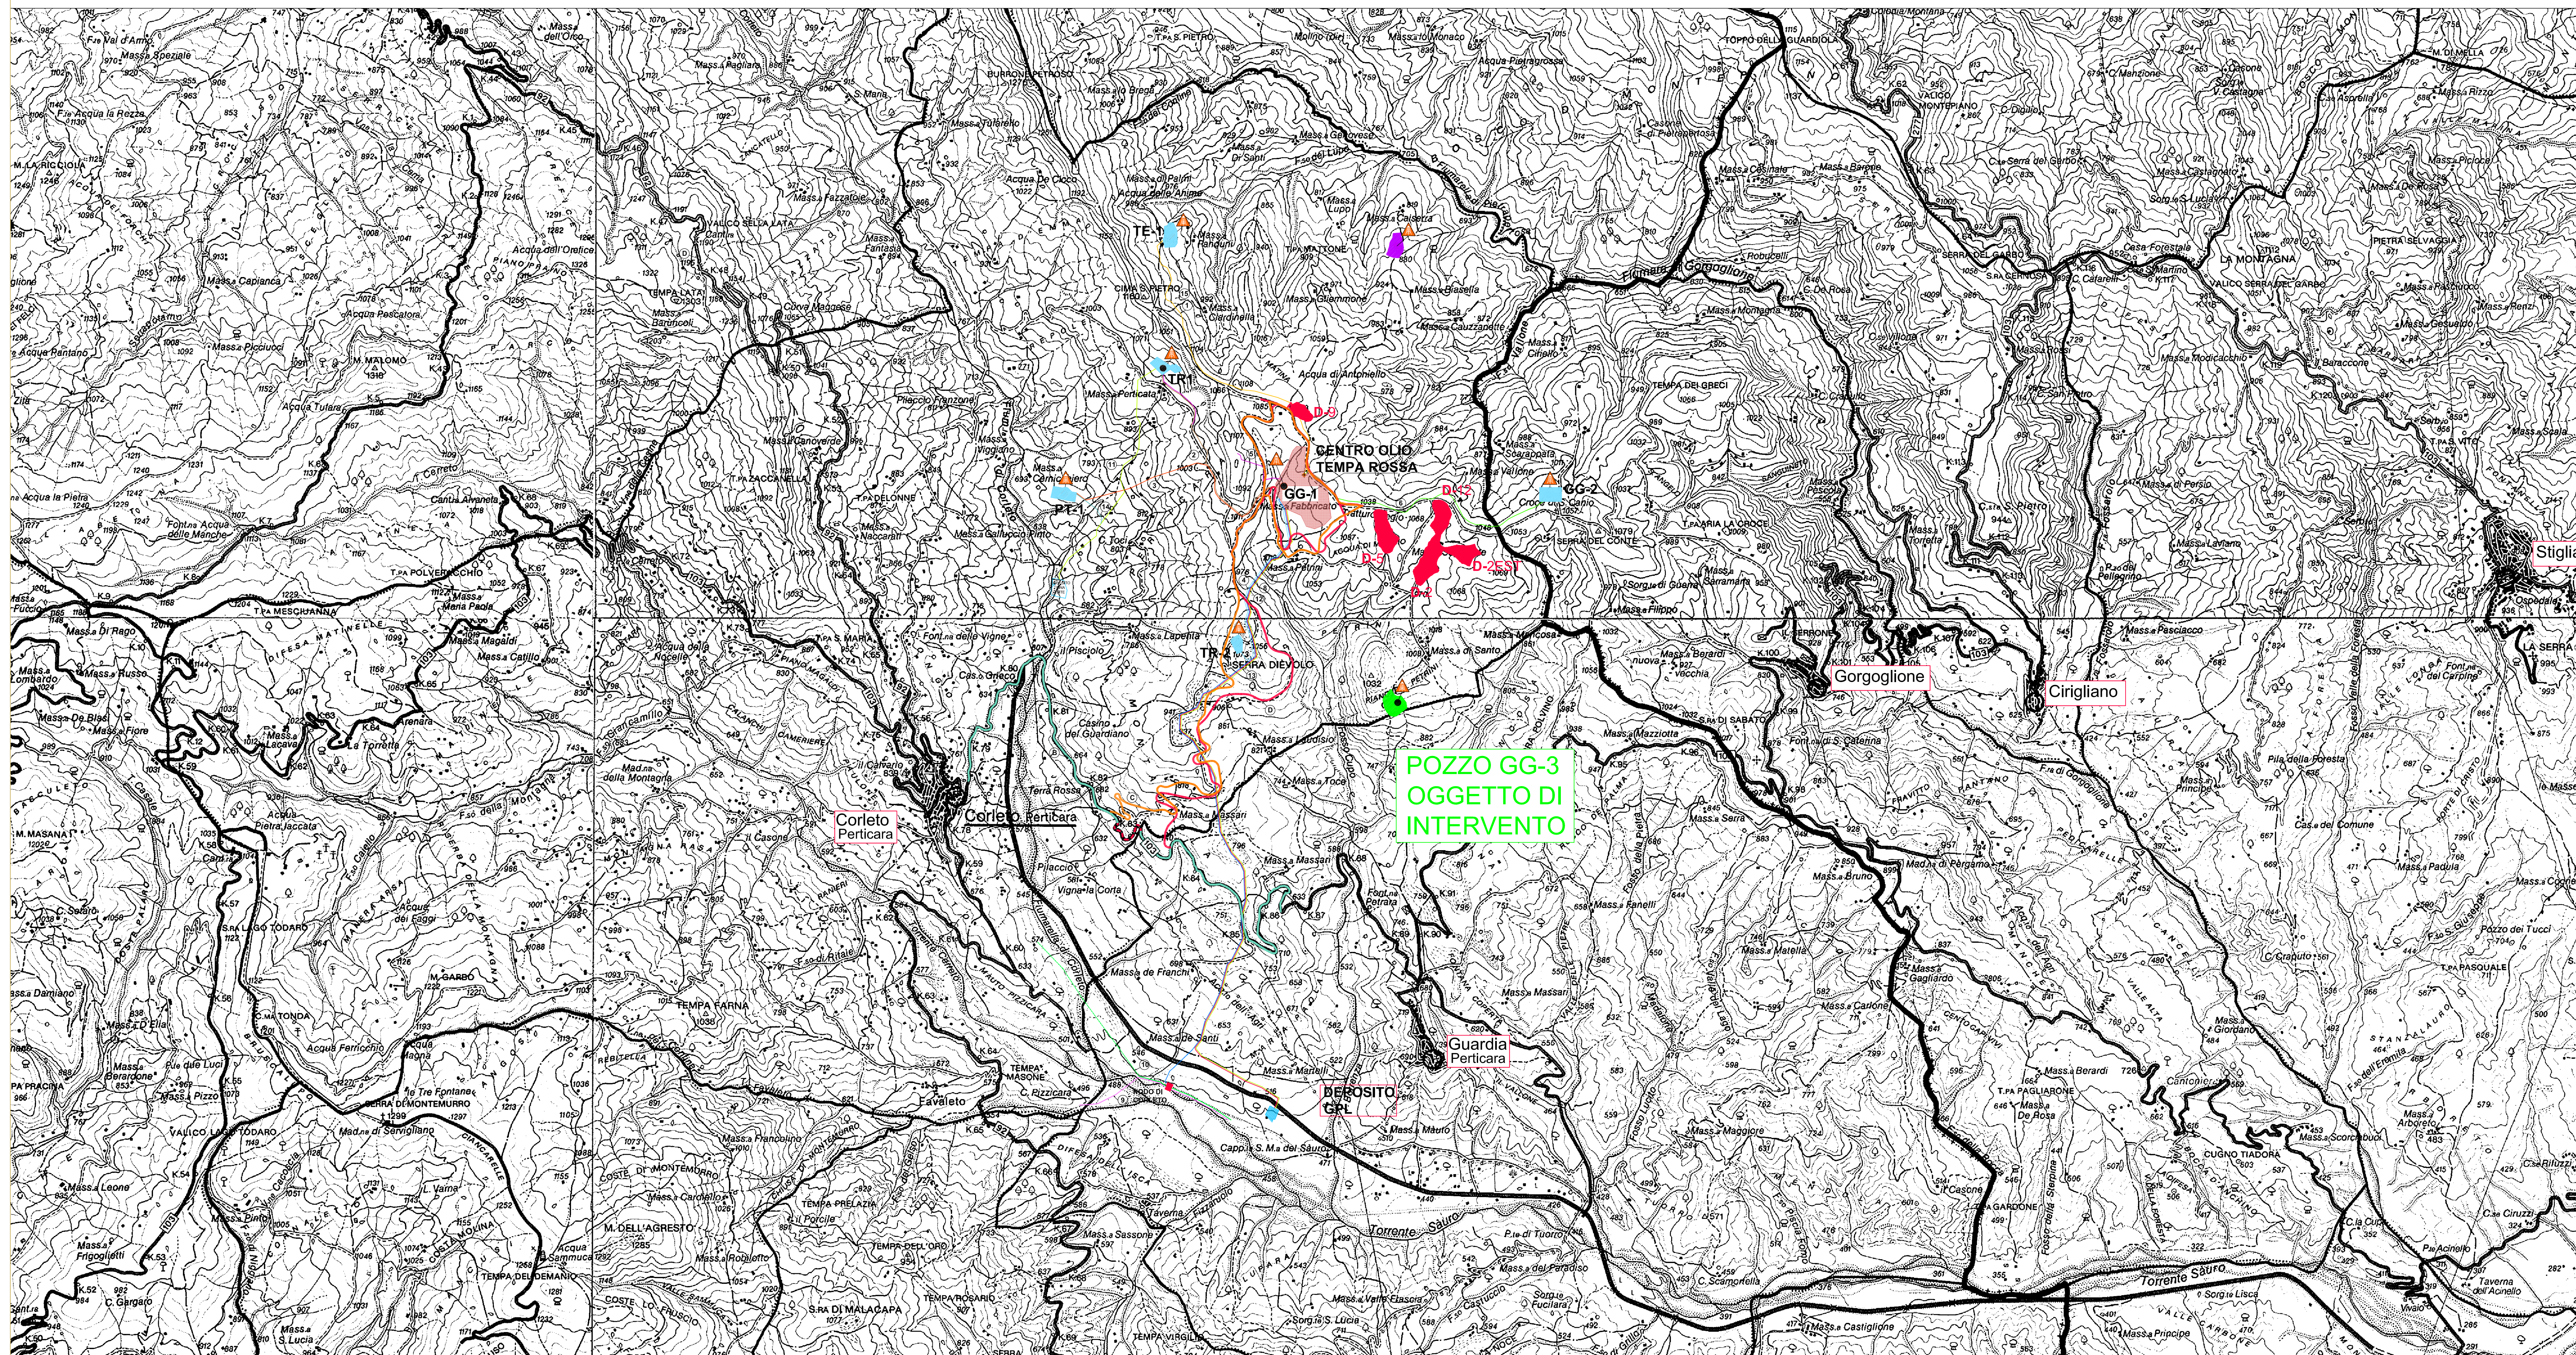

02	28/10/2016	AFC	Approved For Construction	G. LO SABBO	M. DE FALCO	M. DE FALCO
01	19/09/2016	AFC	Approved For Construction	G. LO SABBO	M. DE FALCO	M. DE FALCO
00	23/04/2016	IFC	Issued For Comments	G. LO SABBO	M. DE FALCO	M. DE FALCO
Revision	Date	Status	Revision memo	Issued by	Checked by	Approved by

This document is the property of TOTAL and shall not be disclosed to third parties or reproduced without permission of the owner. This document has been generated by an Electronic Document Management System. When printed it is considered as a copy of the original only. The controlled copy is the screen version and it is the holder's responsibility that he/she holds the latest valid version.

TEMPA ROSSA PROJECT
 PROGETTAZIONE DEL NUOVO PIAZZALE DI PERFORAZIONE "GORGOGNONE 3"
 GG-3 - Planimetria dei siti: Cave - Dumping - Discariche

Doc. Type:	DRW	Rev. / Issue:	02	Uscita in formato:	1/25000
Doc. Name:	IT-TPR-WS-SID-000447	Doc. Rev.:	02	Scale:	1/25000
Doc. Number:	IT-TPR-WS-SID-000447_02	Doc. Format:	A0	Doc. Type:	Folio