

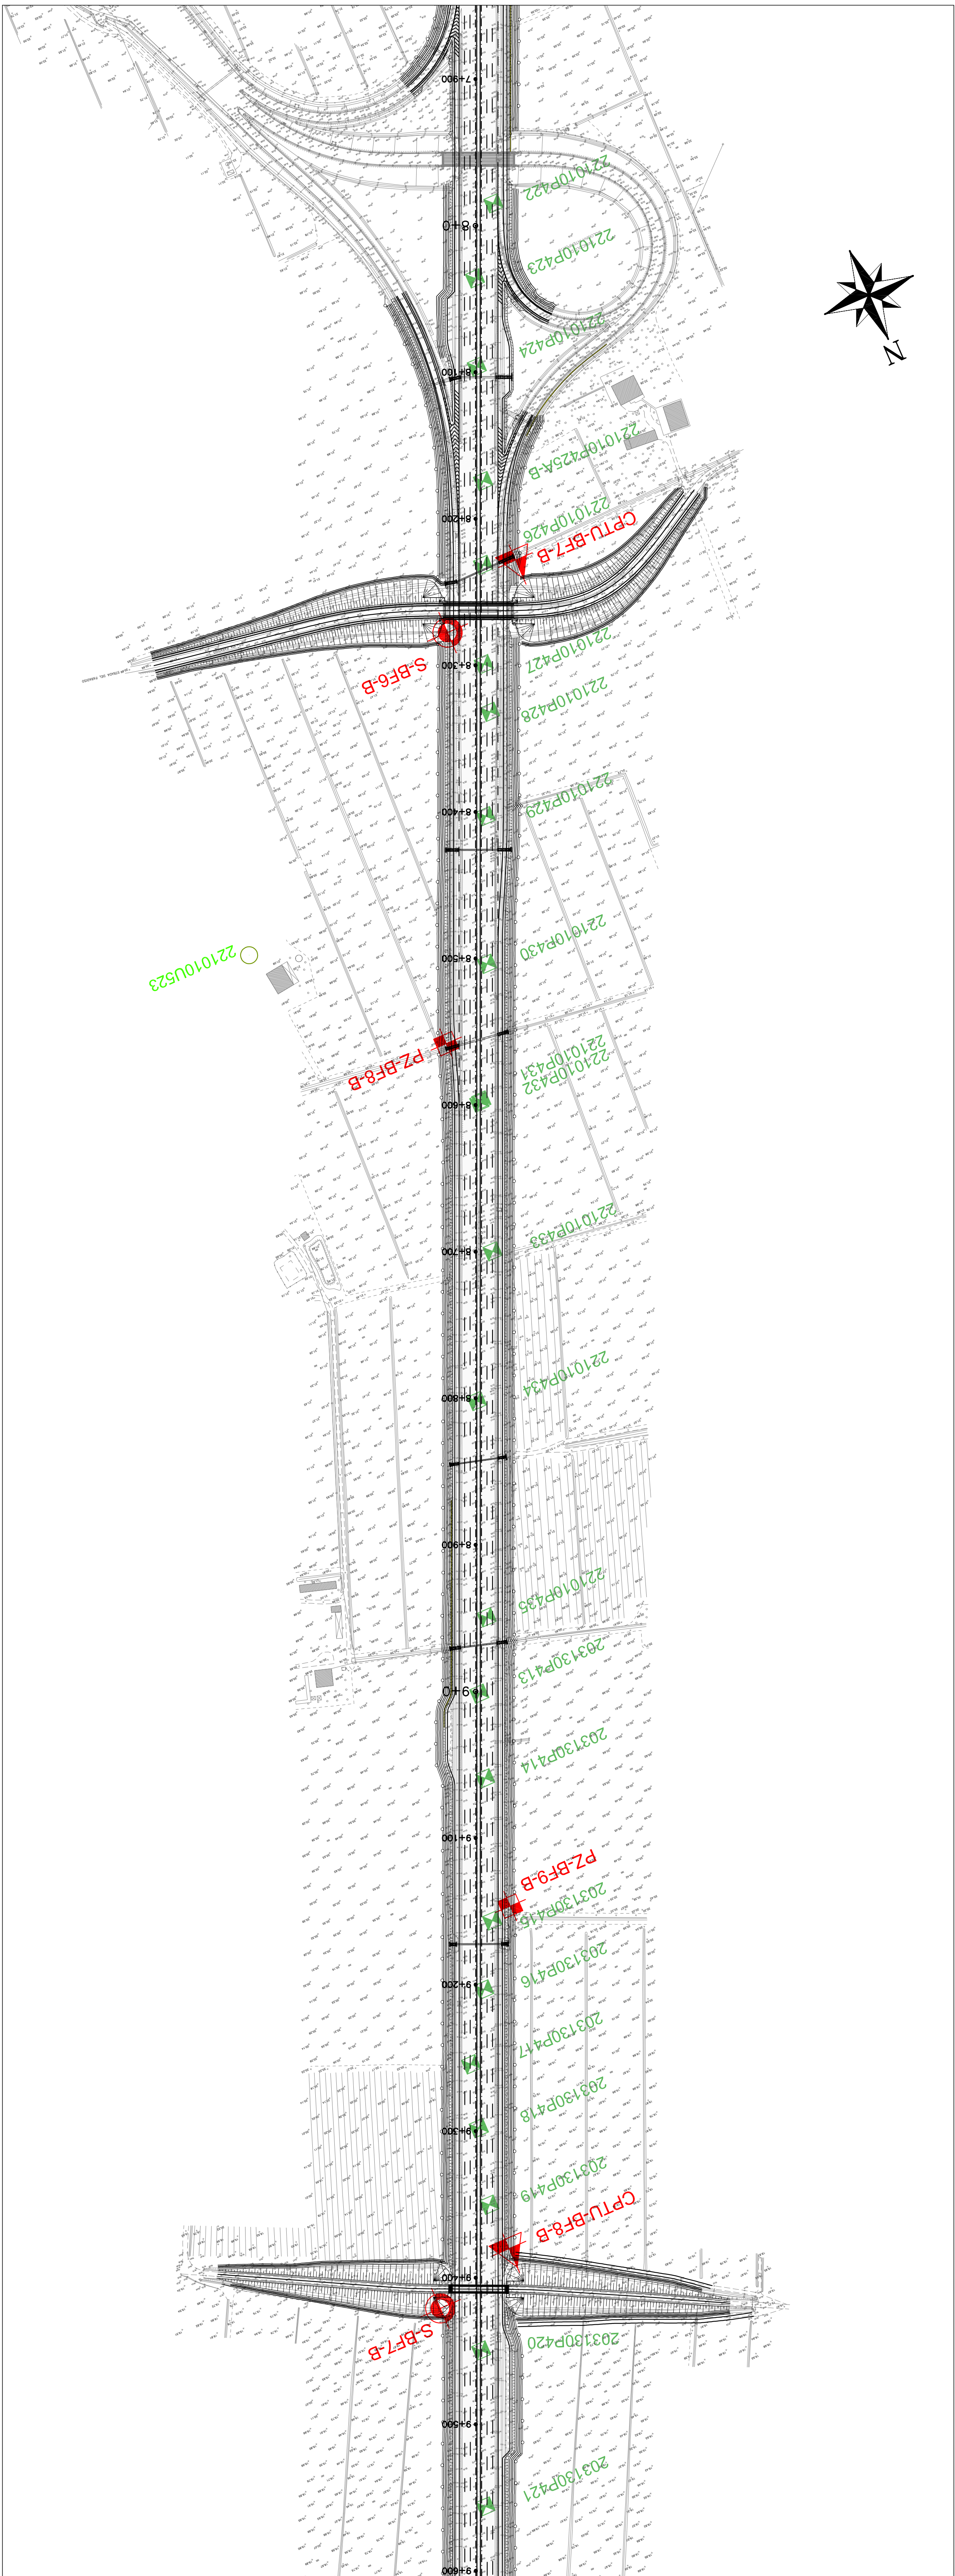


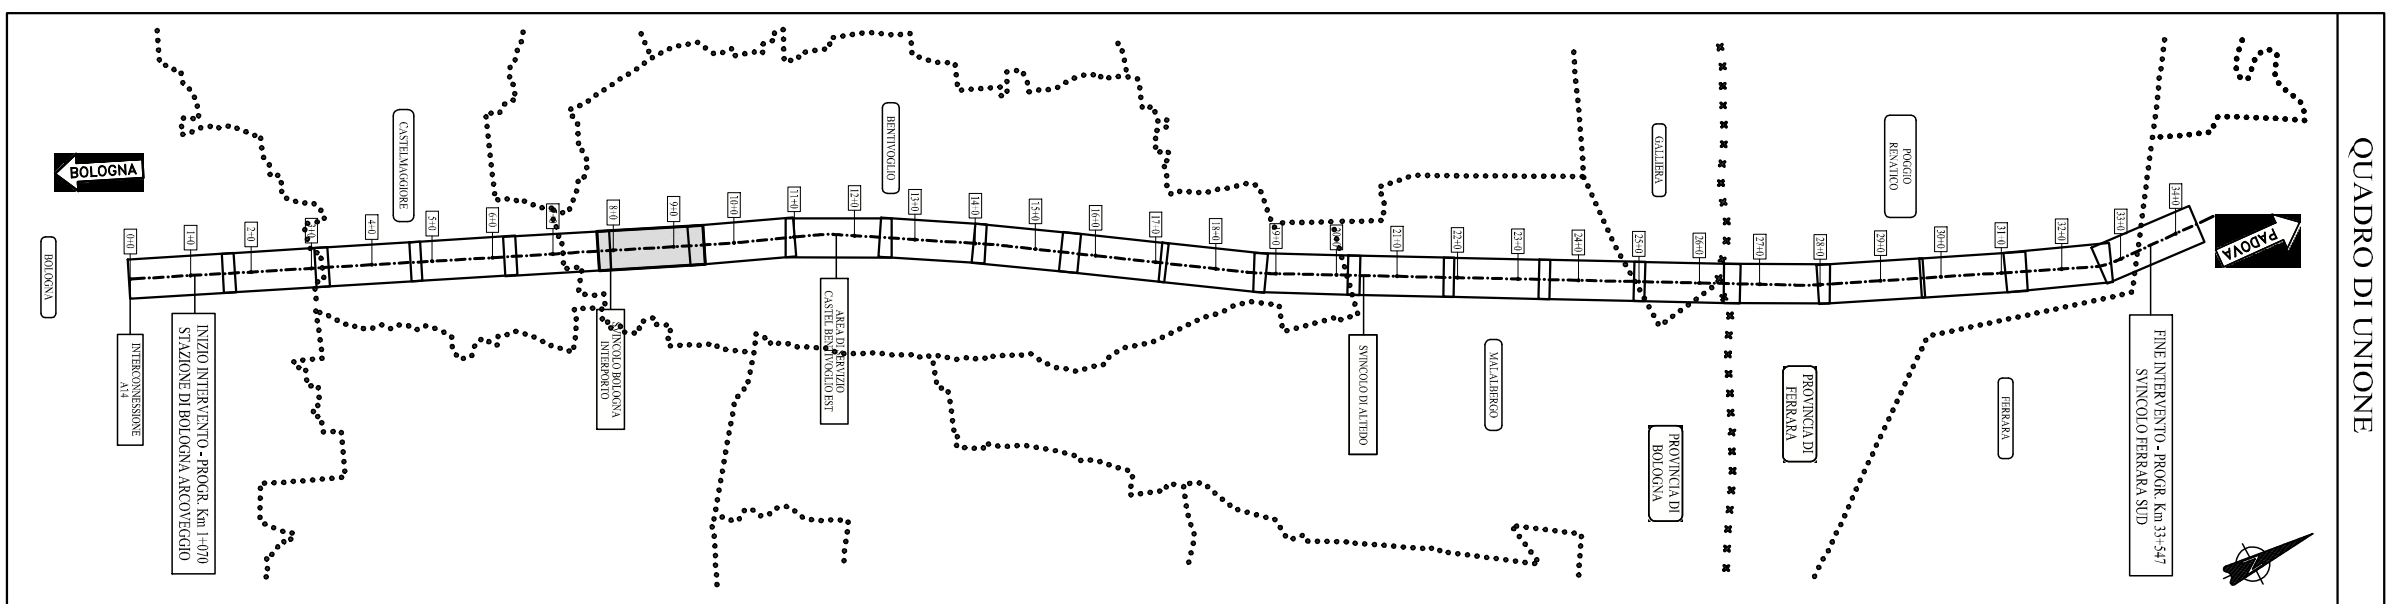

PROFILO GEOTECNICO
(1:2.000/1:200)

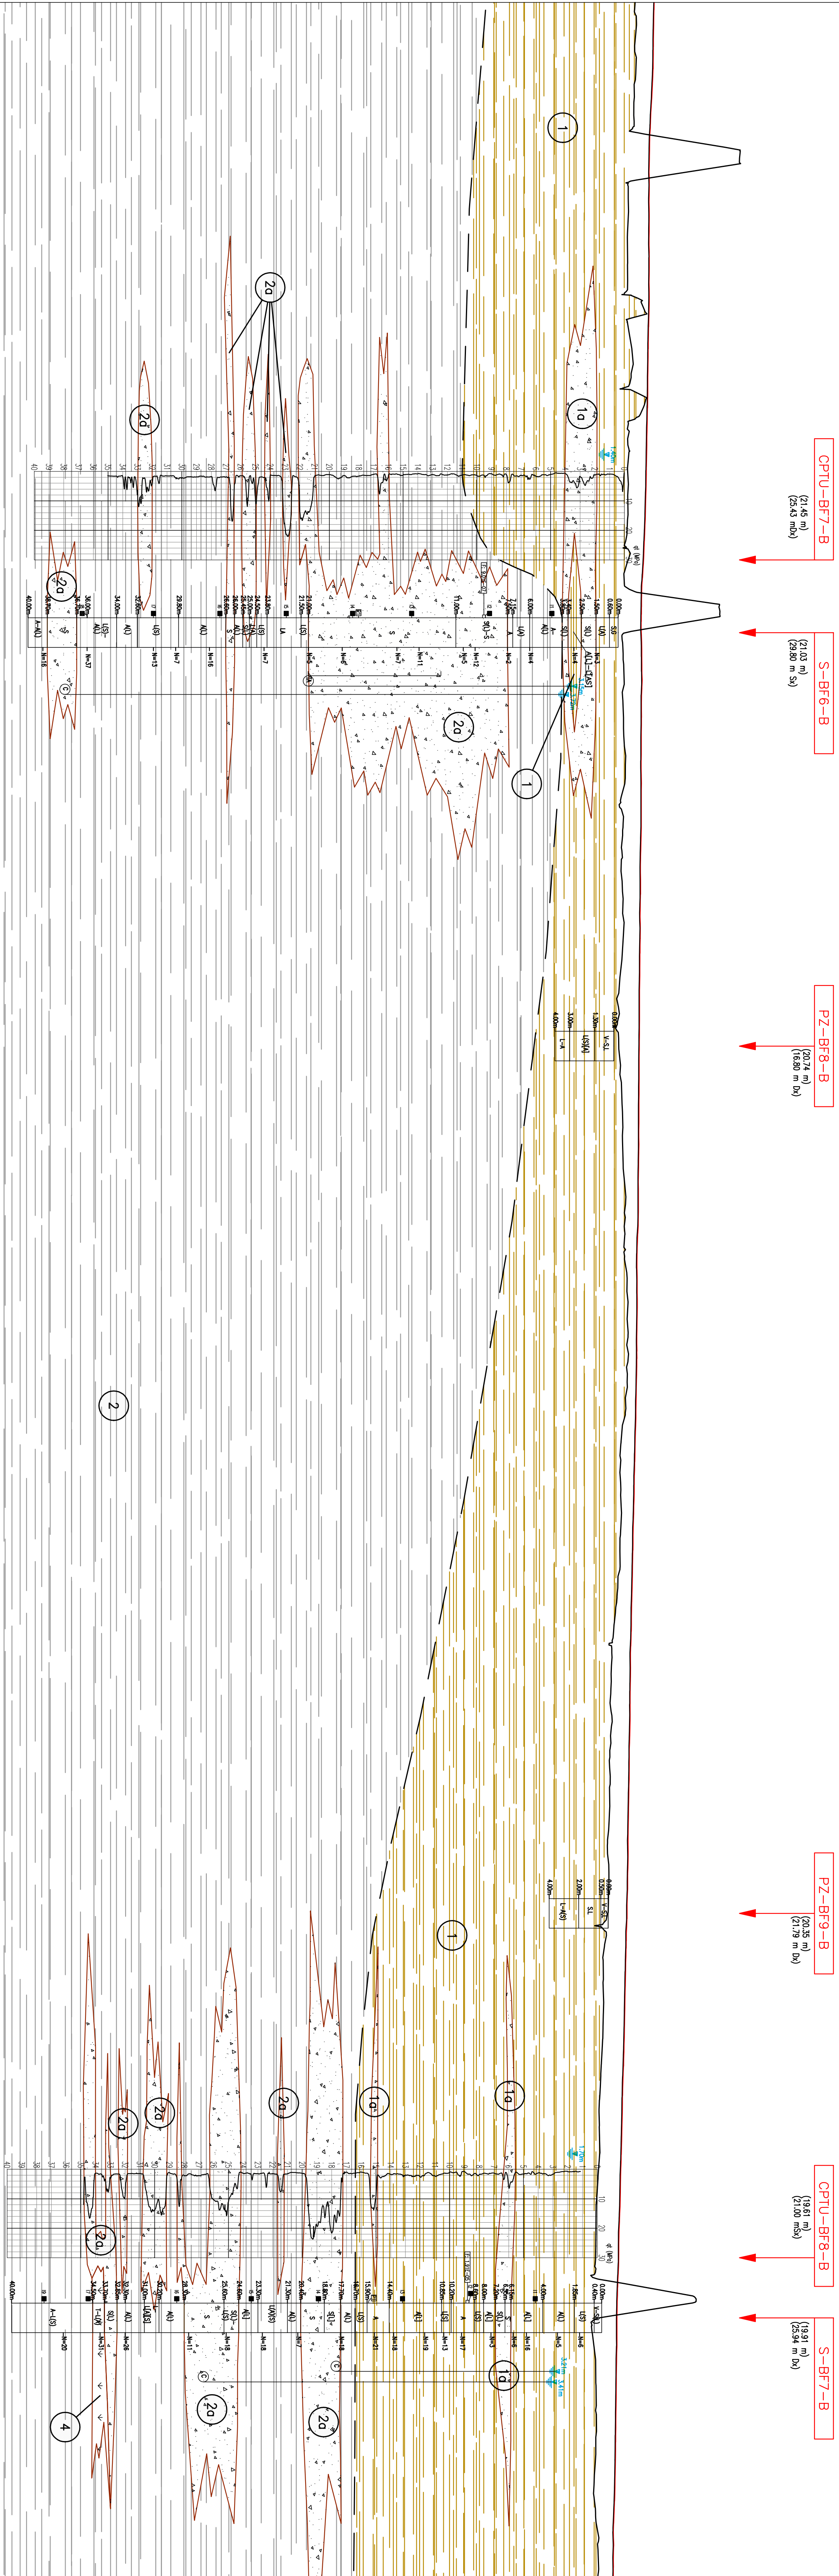

DISTANZE PROGRESSIVE

[illegible]

QUOTA TERRENO 35m IN DX

QUOTE PROGETTO
3.36
3.16
3.14
3.14
3.05
2.97
2.87
2.63
2.64
2.60
2.60
2.55
2.25
2.47
2.44
2.40
2.23
2.23
2.24
2.13
2.03
1.93
1.84
1.78
1.70
1.63
1.50
1.35
1.27
1.14
1.00
0.92
0.87
0.77

ETTONERICHAE	
79	80
81	82
83	84
85	86
87	88
89	90
91	92
93	94
95	96

