
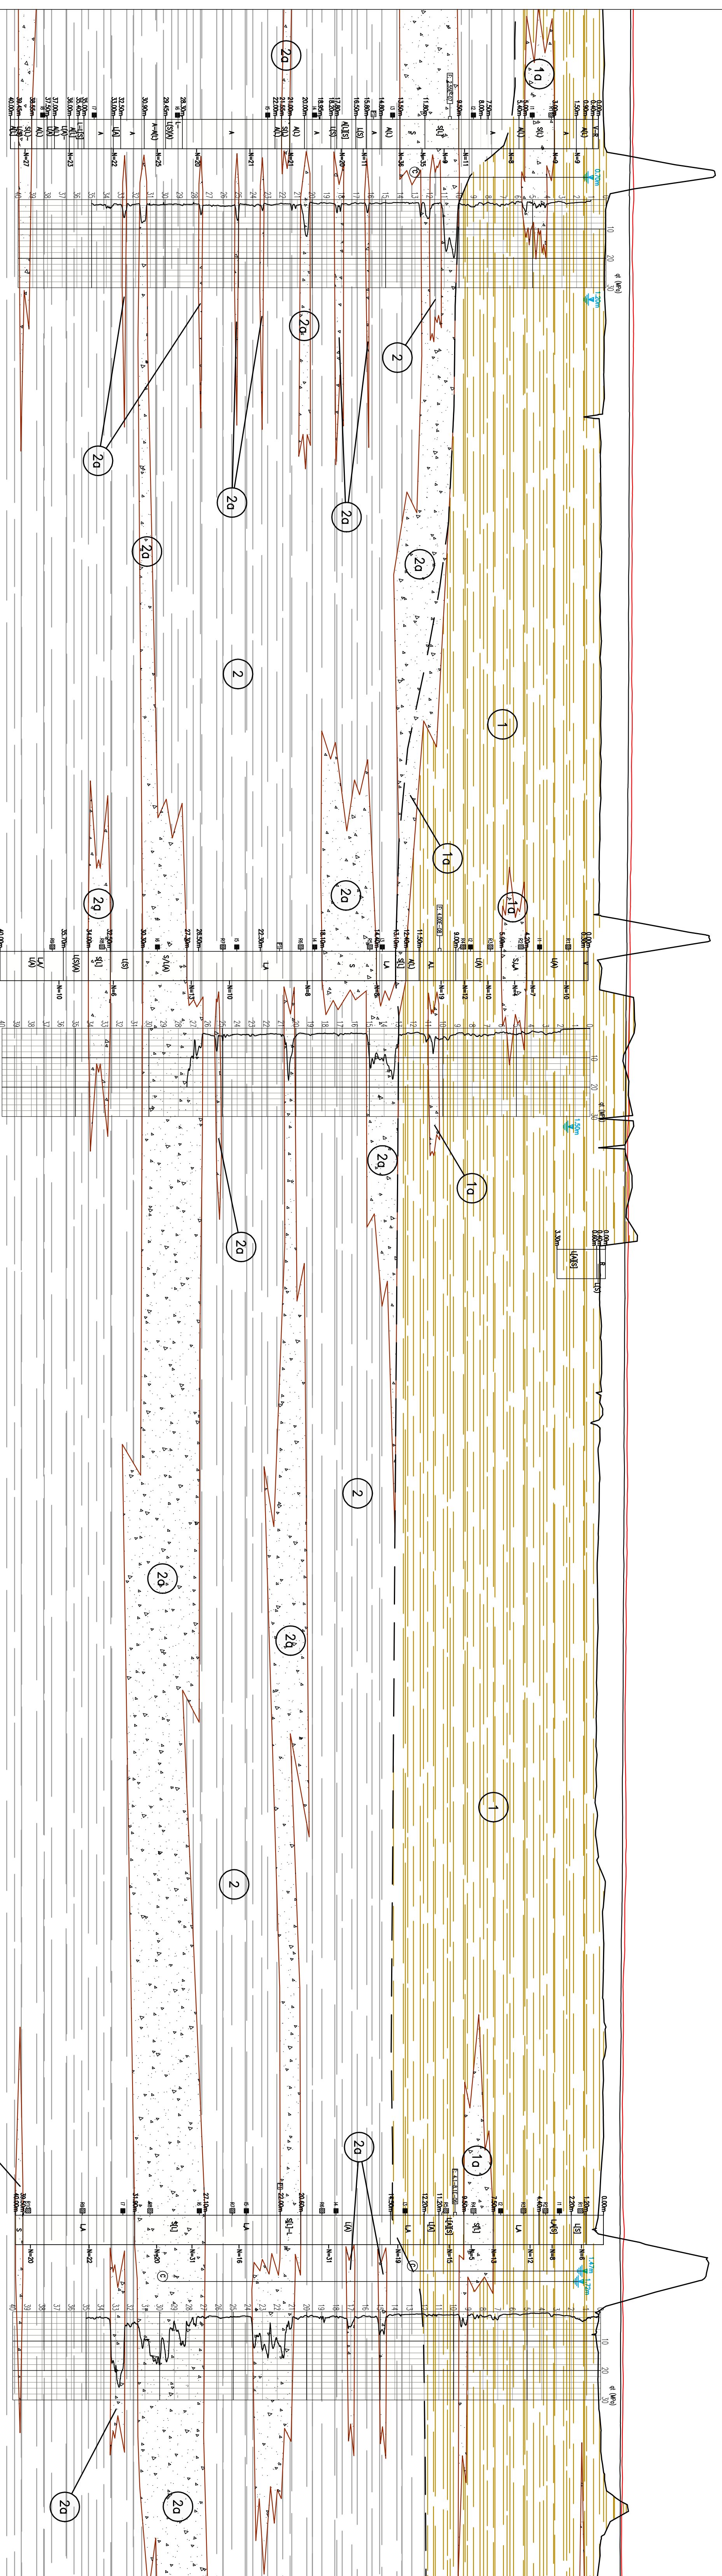
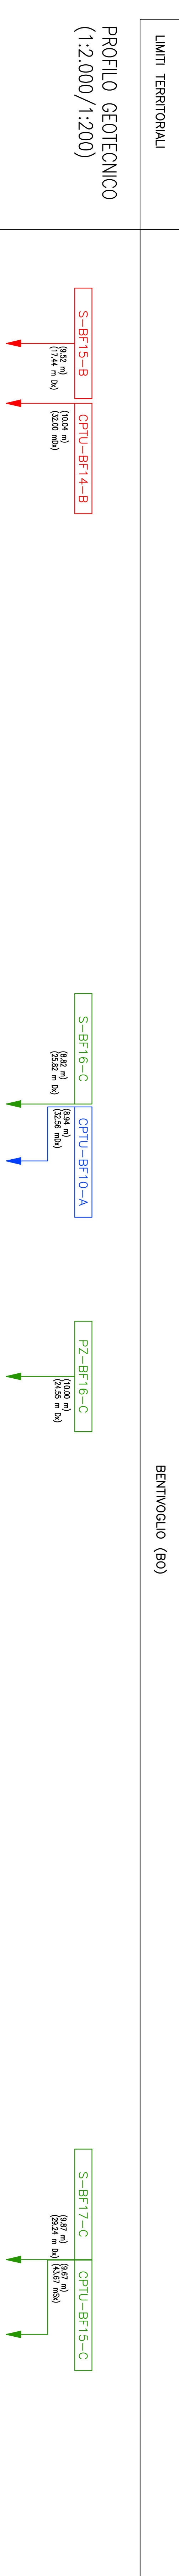
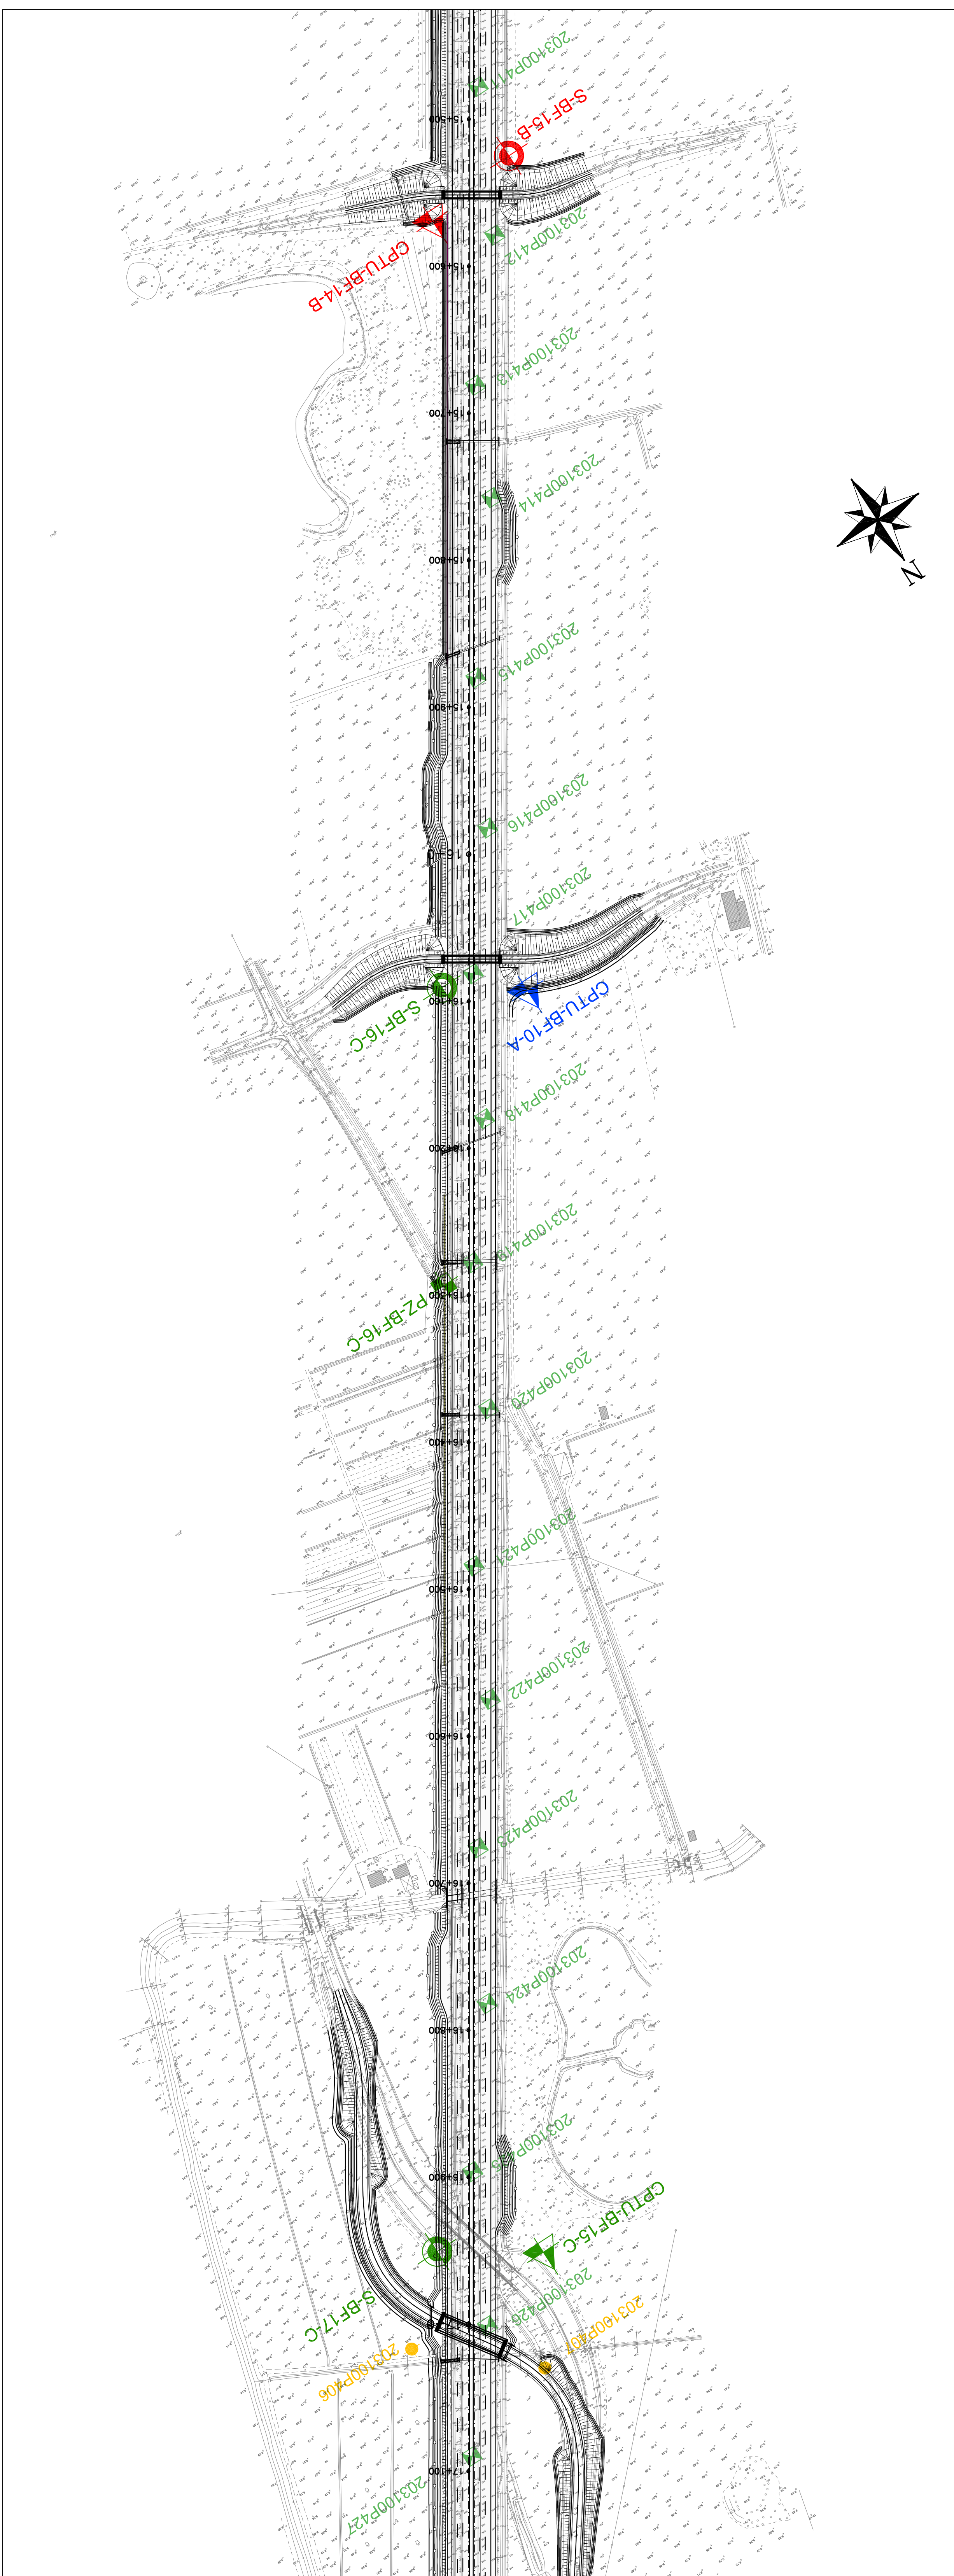


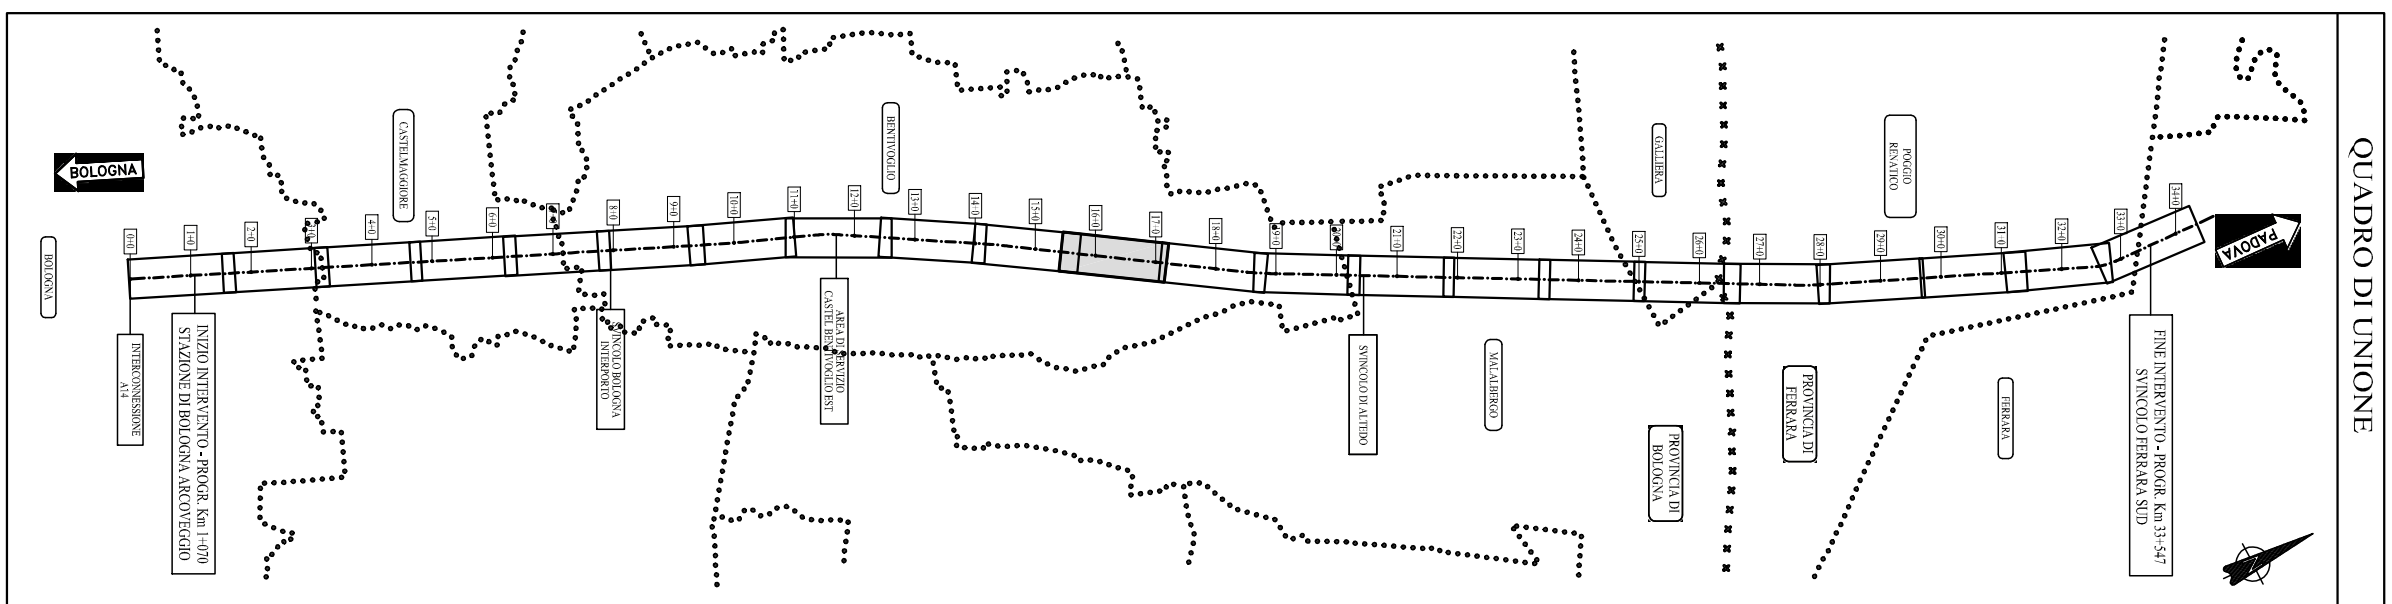

Lunghezza 1: 2000		Q. RIF. -40.00		Alte	
DISTANZE PROGRESSIVE	QUOTA AUTOSTRADA EX.	QUOTA TERRENO 35m IN DX	QUOTE PROGETTO	ETNOMETRICHE	
15450.00	11.72	9.85	11.89	155	155
15500.00	11.69	9.84	11.92	156	156
15550.00	11.67	17.40	11.89	157	157
15600.00	11.64	10.00	11.85	158	158
15650.00	11.62	10.02	11.90	159	159
15700.00	11.62	9.92	11.86	160	160
15750.00	11.61	9.67	11.82	161	161
15800.00	11.61	9.67	11.80	162	162
15850.00	11.57	9.66	11.81	163	163
15900.00	11.57	9.71	11.80	164	164
15950.00	11.55	9.70	11.78	165	165
16000.00	11.52	9.62	11.78	166	166
16050.00	11.47	9.55	11.70	167	167
16100.00	11.43	9.67	11.68	168	168
16150.00	11.38	11.31	11.59	169	169
16200.00	11.35	11.92	11.53	170	170
16250.00	11.32	11.59	11.54	171	171
16300.00	11.32	9.64	11.51	172	172
16350.00	11.30	9.72	11.48	173	173
16400.00	11.27	9.42	11.50	174	174
16450.00	11.28	9.58	11.49	175	175
16500.00	11.26	9.43	11.46	176	176
16550.00	11.21	9.47	11.38	177	177
16600.00	11.19	9.37	11.34	178	178
16650.00	11.15	9.39	11.39	179	179
16700.00	11.16	9.44	11.38	180	180
16750.00	11.09	9.87	11.31	181	181
16800.00	11.06	9.88	11.20	182	182
16850.00	11.01	9.86	11.19	183	183
16900.00	11.00	9.78	11.17	184	184
16950.00	11.00	9.32	11.28	185	185
17000.00	11.04	10.91	11.16	186	186
17050.00	11.03	9.49	11.22	187	187
17100.00	11.01	9.68	11.15	188	188
17150.00	11.00	10.28	11.11	189	189

[illegible]

LEGENDA PROFILO	
	PROFILO AUTOSTRADA DI PROGETTO
	PROFILO AUTOSTRADA EX.
	PIANO CAMPIONA IN DX
	(A 35m DAL VASSE)

LEGENDA CLASSIFICAZIONE STRATEGICA	


[illegible][illegible]