

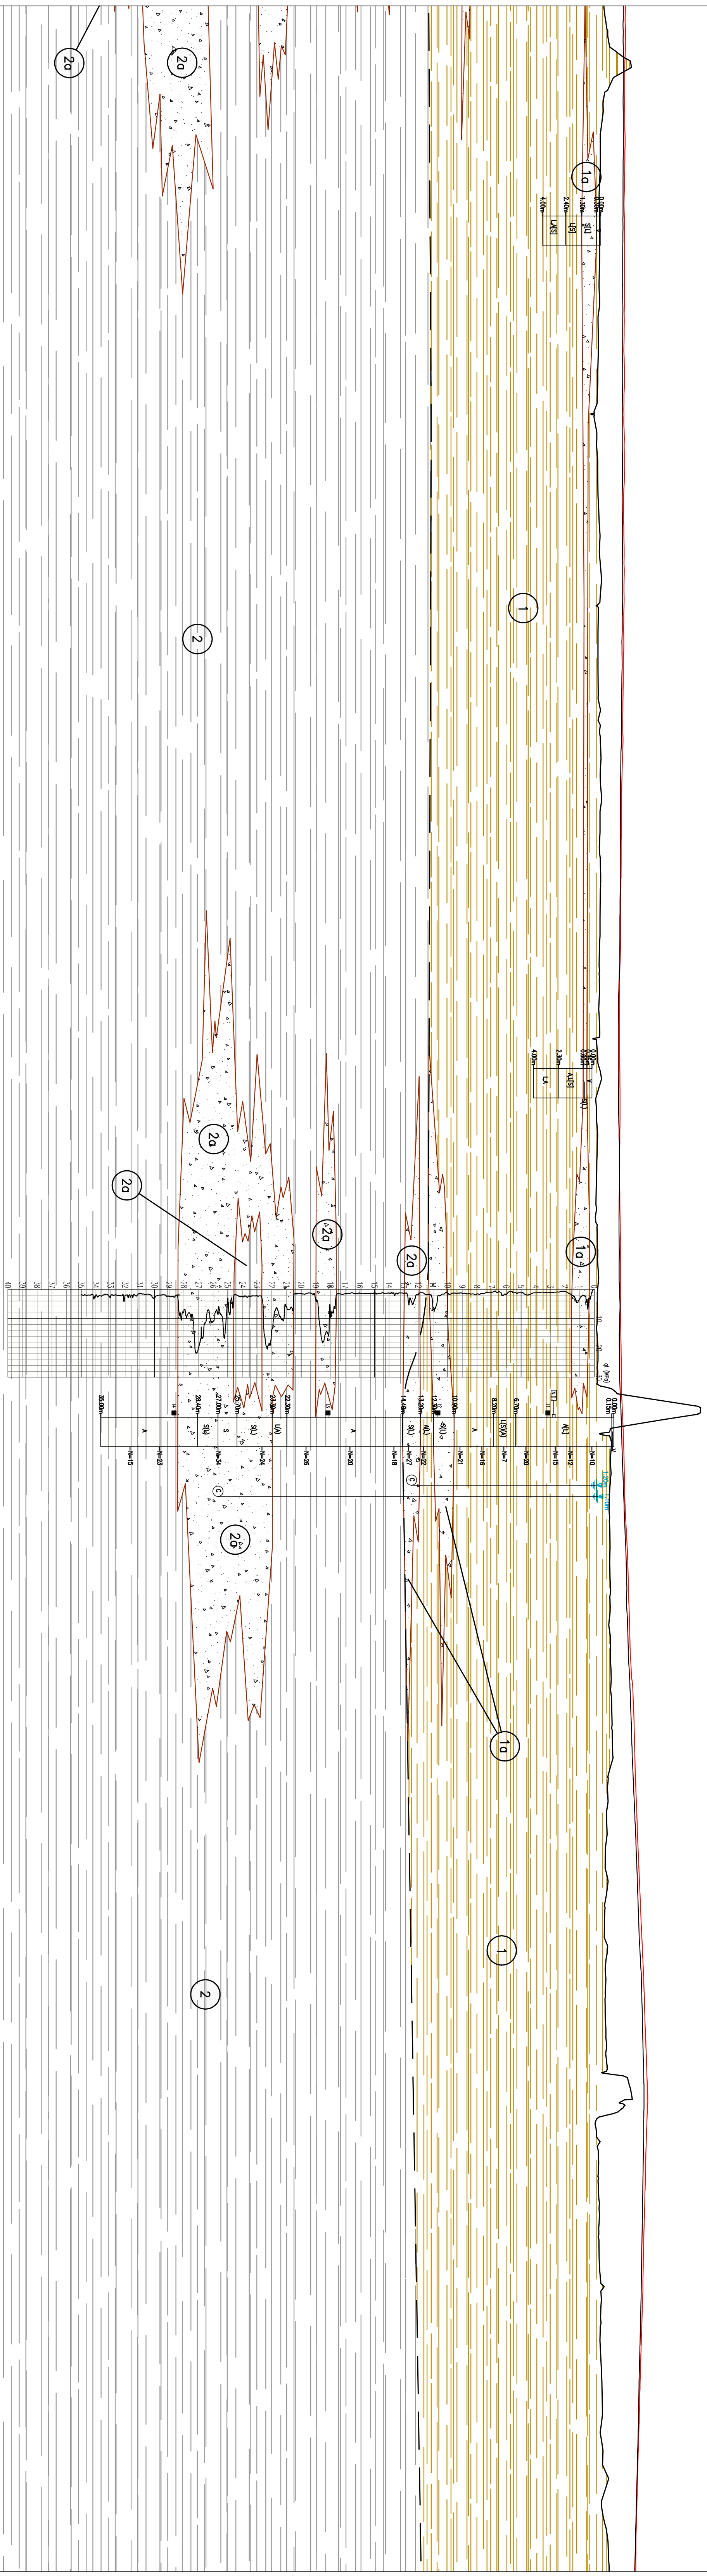
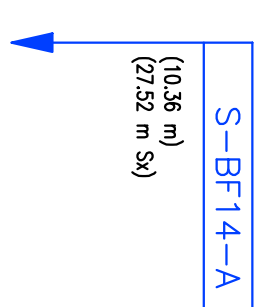
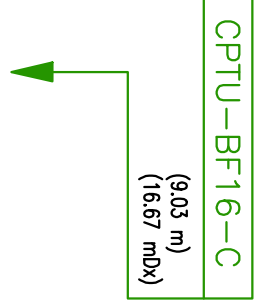
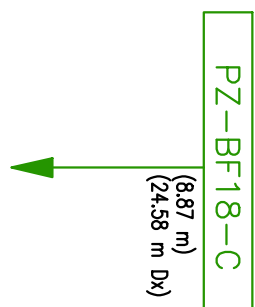
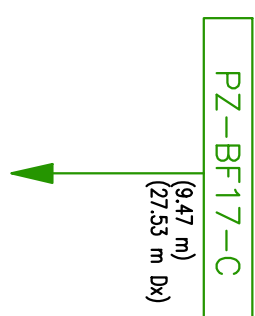
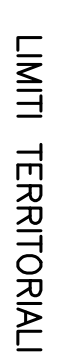


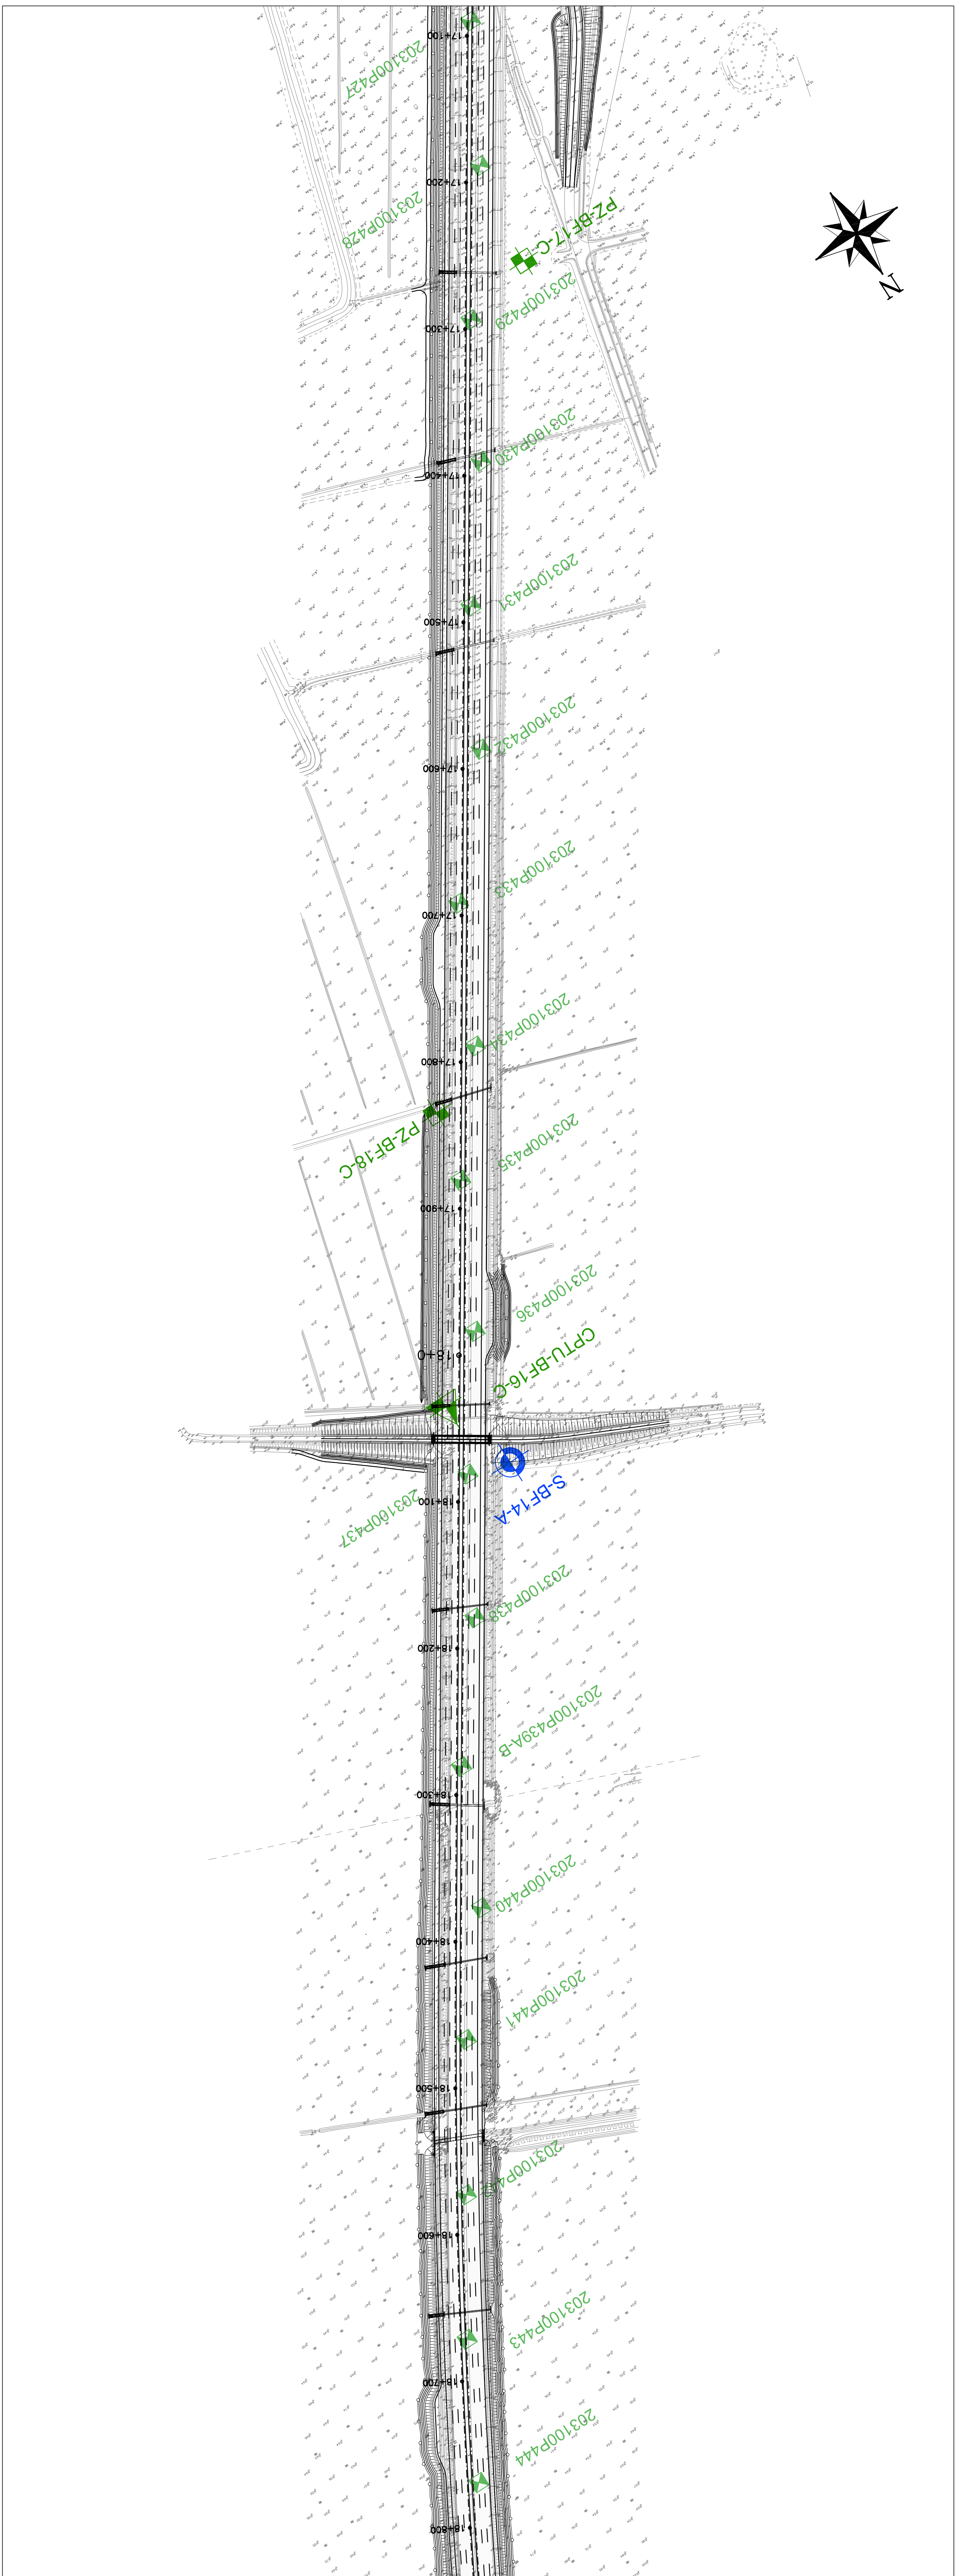

| DISTANZA PROGRESSIVA | QUOTA AUTOSTRADA EX. | QUOTA TERRENO 35m IN DX | QUOTA PROGETTO | ETIMETRICHE |
|----------------------|----------------------|-------------------------|----------------|-------------|
| 17100.00             | 11.00                | 10.28                   | 11.11          | 171         |
| 17200.00             | 11.00                | 9.44                    | 11.12          | 172         |
| 17250.00             | 10.98                | 9.39                    | 11.08          | 173         |
| 17300.00             | 10.96                | 9.39                    | 11.07          | 174         |
| 17350.00             | 10.96                | 9.26                    | 11.08          | 175         |
| 17400.00             | 10.96                | 9.18                    | 11.06          | 176         |
| 17450.00             | 10.94                | 9.35                    | 11.01          | 177         |
| 17500.00             | 10.96                | 9.45                    | 11.05          | 178         |
| 17550.00             | 10.92                | 9.28                    | 11.00          | 179         |
| 17600.00             | 10.88                | 9.43                    | 10.98          | 180         |
| 17650.00             | 10.81                | 9.42                    | 10.87          | 181         |
| 17700.00             | 10.79                | 9.45                    | 10.84          | 182         |
| 17750.00             | 10.76                | 9.36                    | 10.79          | 183         |
| 17800.00             | 10.66                | 9.40                    | 10.76          | 184         |
| 17850.00             | 10.68                | 9.16                    | 10.78          | 185         |
| 17900.00             | 10.74                | 9.17                    | 10.76          | 186         |
| 17950.00             | 10.73                | 9.26                    | 10.80          | 187         |
| 18000.00             | 10.75                | 9.20                    | 10.82          | 188         |
| 18050.00             | 10.81                | 12.69                   | 10.90          | 189         |
| 18100.00             | 10.97                | 10.16                   | 11.07          | 190         |
| 18150.00             | 11.16                | 10.10                   | 11.27          | 191         |
| 18200.00             | 11.28                | 10.06                   | 11.42          | 192         |
| 18250.00             | 11.47                | 10.15                   | 11.66          | 193         |
| 18300.00             | 11.64                | 10.16                   | 11.80          | 194         |
| 18350.00             | 11.86                | 9.86                    | 11.98          | 195         |
| 18400.00             | 12.03                | 9.74                    | 12.19          | 196         |
| 18450.00             | 12.25                | 9.80                    | 12.41          | 197         |
| 18500.00             | 12.37                | 9.84                    | 12.58          | 198         |
| 18550.00             | 12.40                | 9.16                    | 12.59          | 199         |
| 18600.00             | 12.32                | 9.36                    | 12.46          | 200         |
| 18650.00             | 12.24                | 9.44                    | 12.35          | 201         |
| 18700.00             | 12.13                | 9.45                    | 12.21          | 202         |
| 18750.00             | 12.03                | 9.50                    | 12.08          | 203         |
| 18800.00             | 11.91                | 9.58                    | 11.94          | 204         |
| 18850.00             | 11.70                | 10.04                   | 11.86          | 205         |

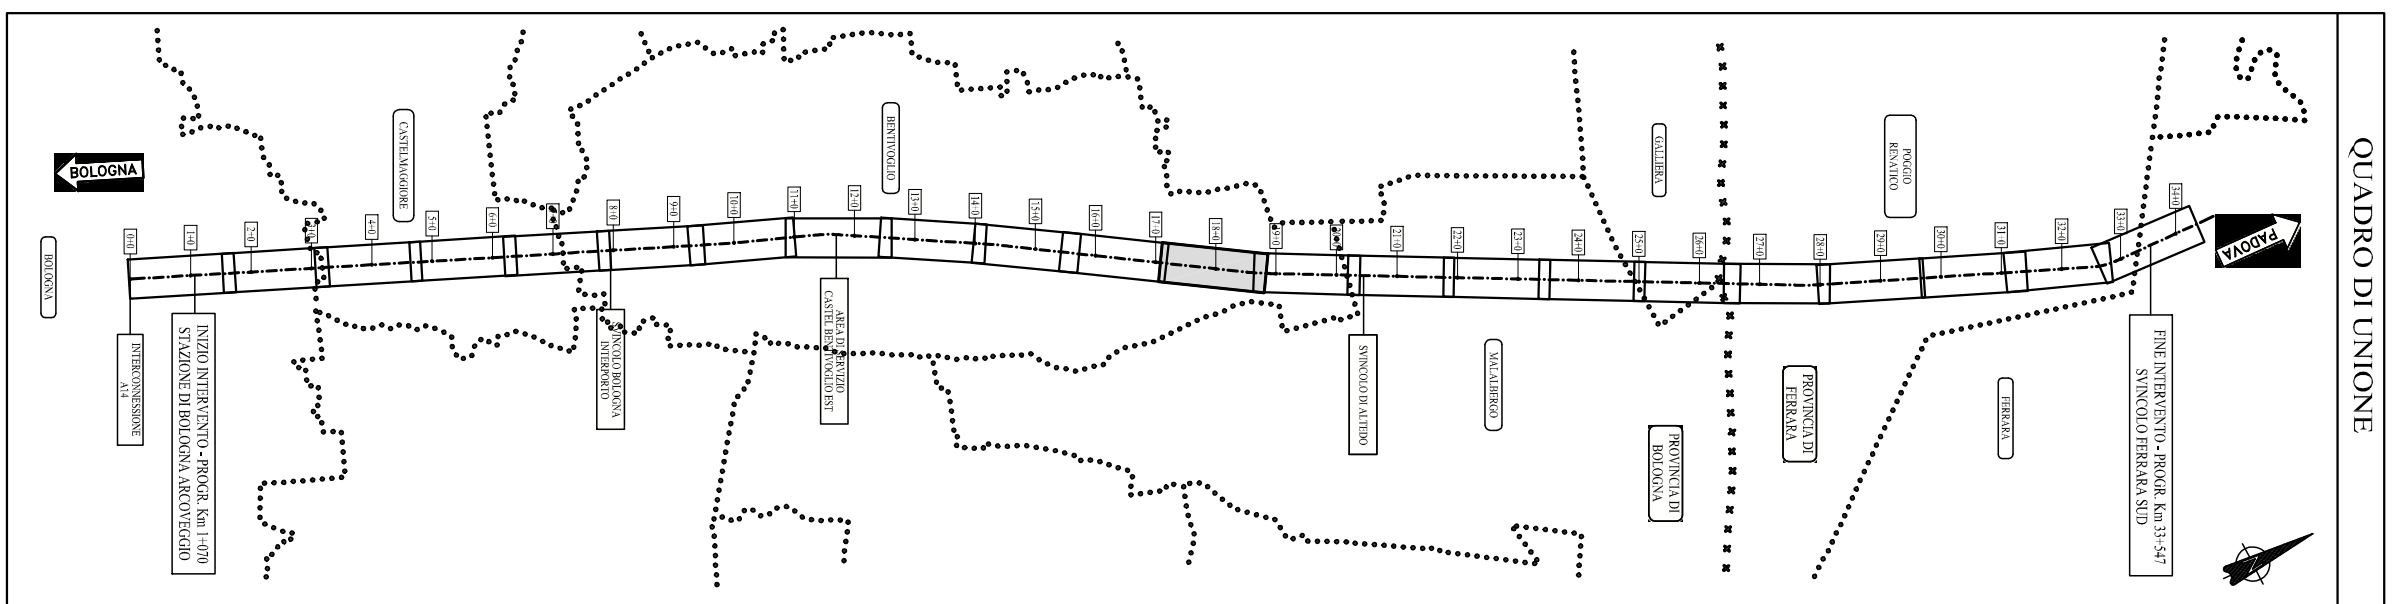