



autostrade // per l'Italia
AUTOSTRADA (A13) : BOLOGNA-PADOVA
TRAI TO: BOLOGNA - FERRARA

AMPLIAMENTO ALLA TERZA CORSA
TRAI TO: BOLOGNA ARCOVEGGIO - FERRARA SUD
PROGETTO DEFINITIVO
AU - CORPO AUTOSTRADALE
PARTE STRADALE
PROFILI LONGITUDINALI - CARREGGIATA NORD

Project metadata including title, scale, author, and company information for Spea S.p.A.

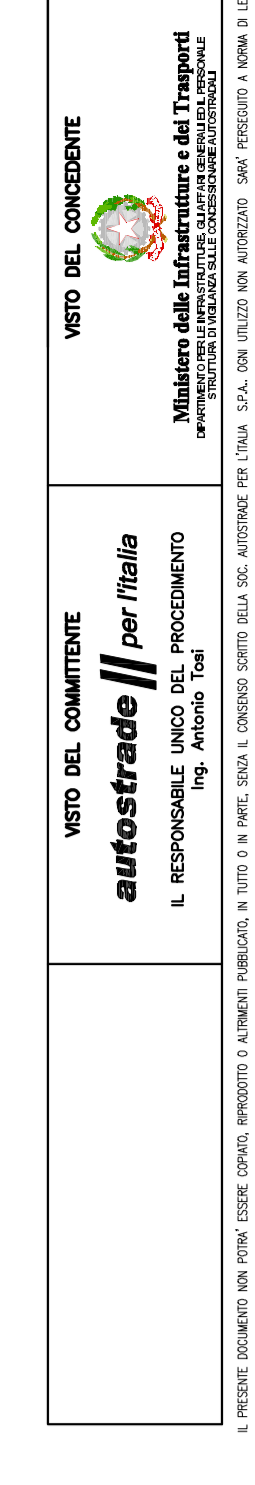

Map details for the Bologna section: LIMITI TERRITORIALI (MILANERGO (BO)), LIVELLETTE (D=2.20, L=1297.37), and coordinate information.

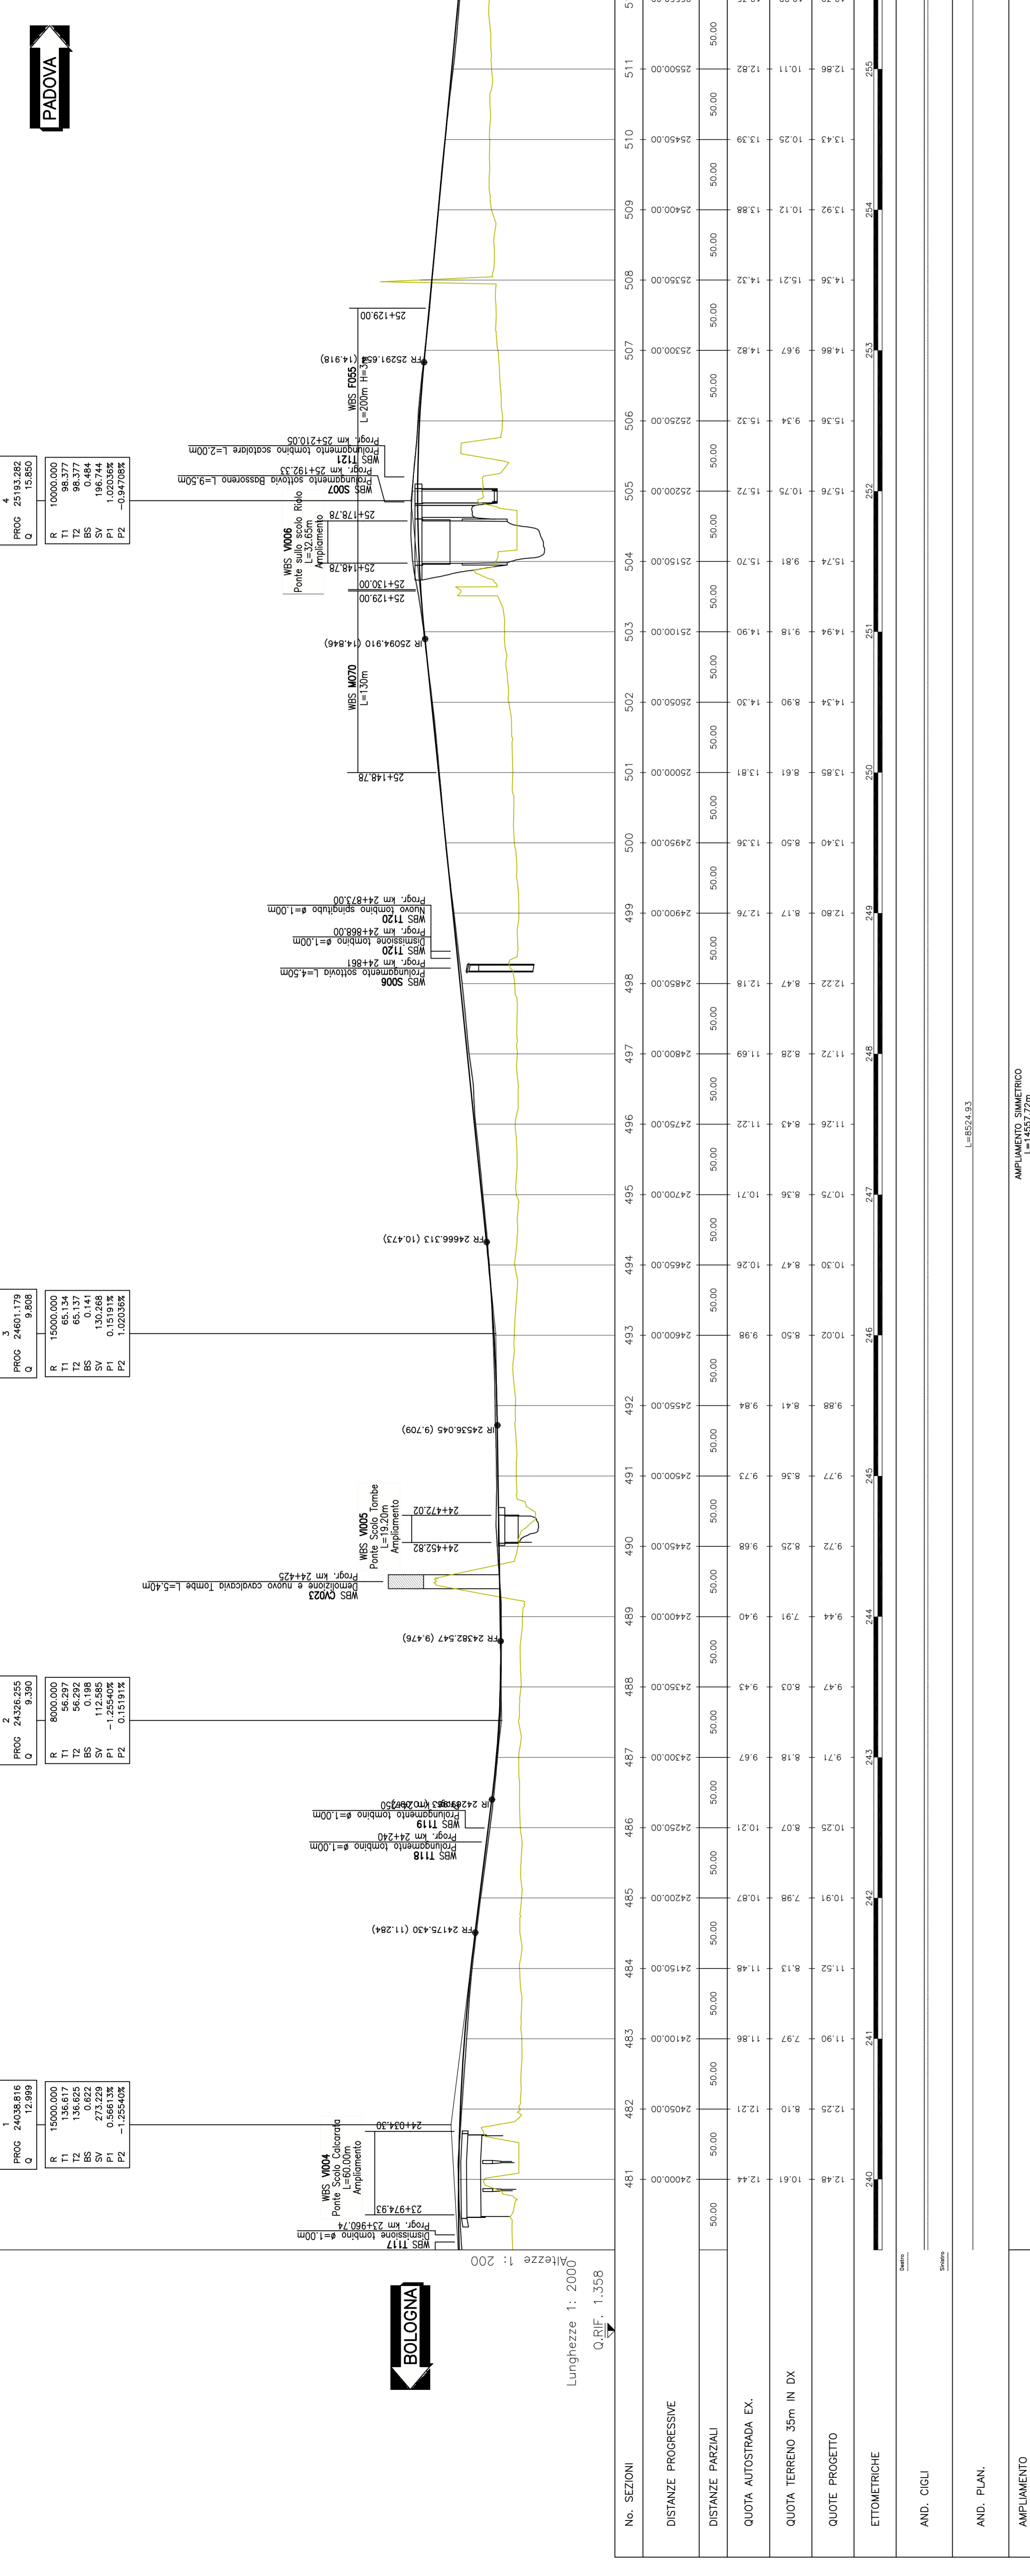

Map details for the Galliera section: LIMITI TERRITORIALI (GALLIERA (BO)), LIVELLETTE (D=3.83, L=164.33), and coordinate information.

