



PROFILO LONGITUDINALE A14 SUD, da progr. Km 12+350 a progr. Km 14+150

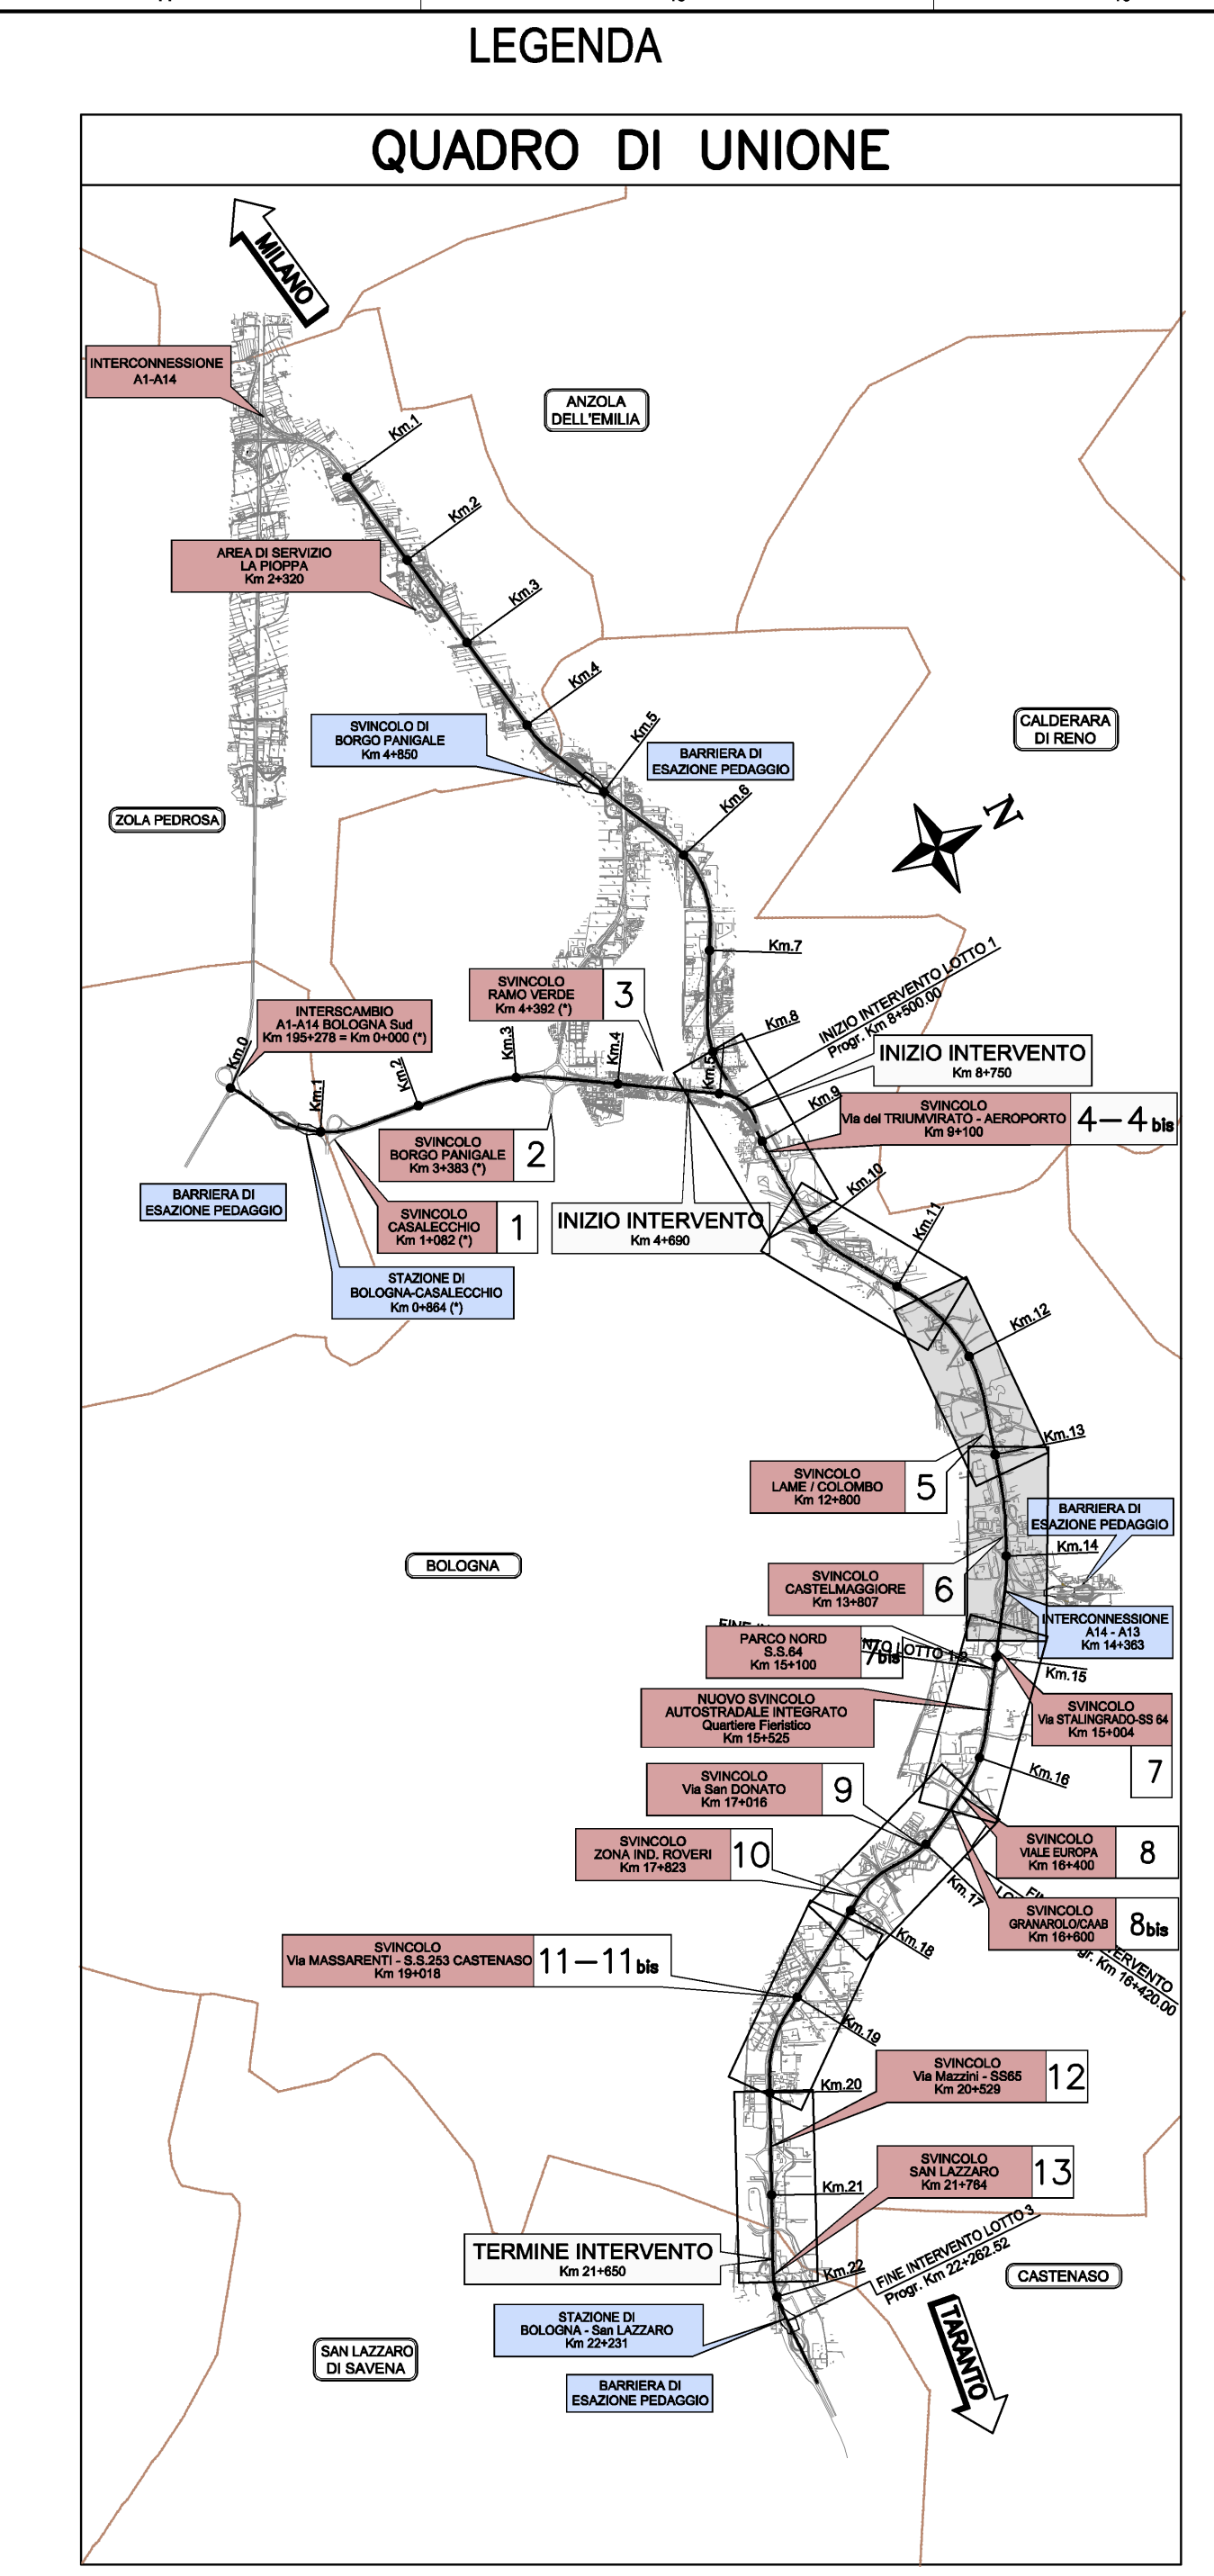

PROFILO LONGITUDINALE A14 SUD, da progr. Km 14+150 a progr. Km 15+950

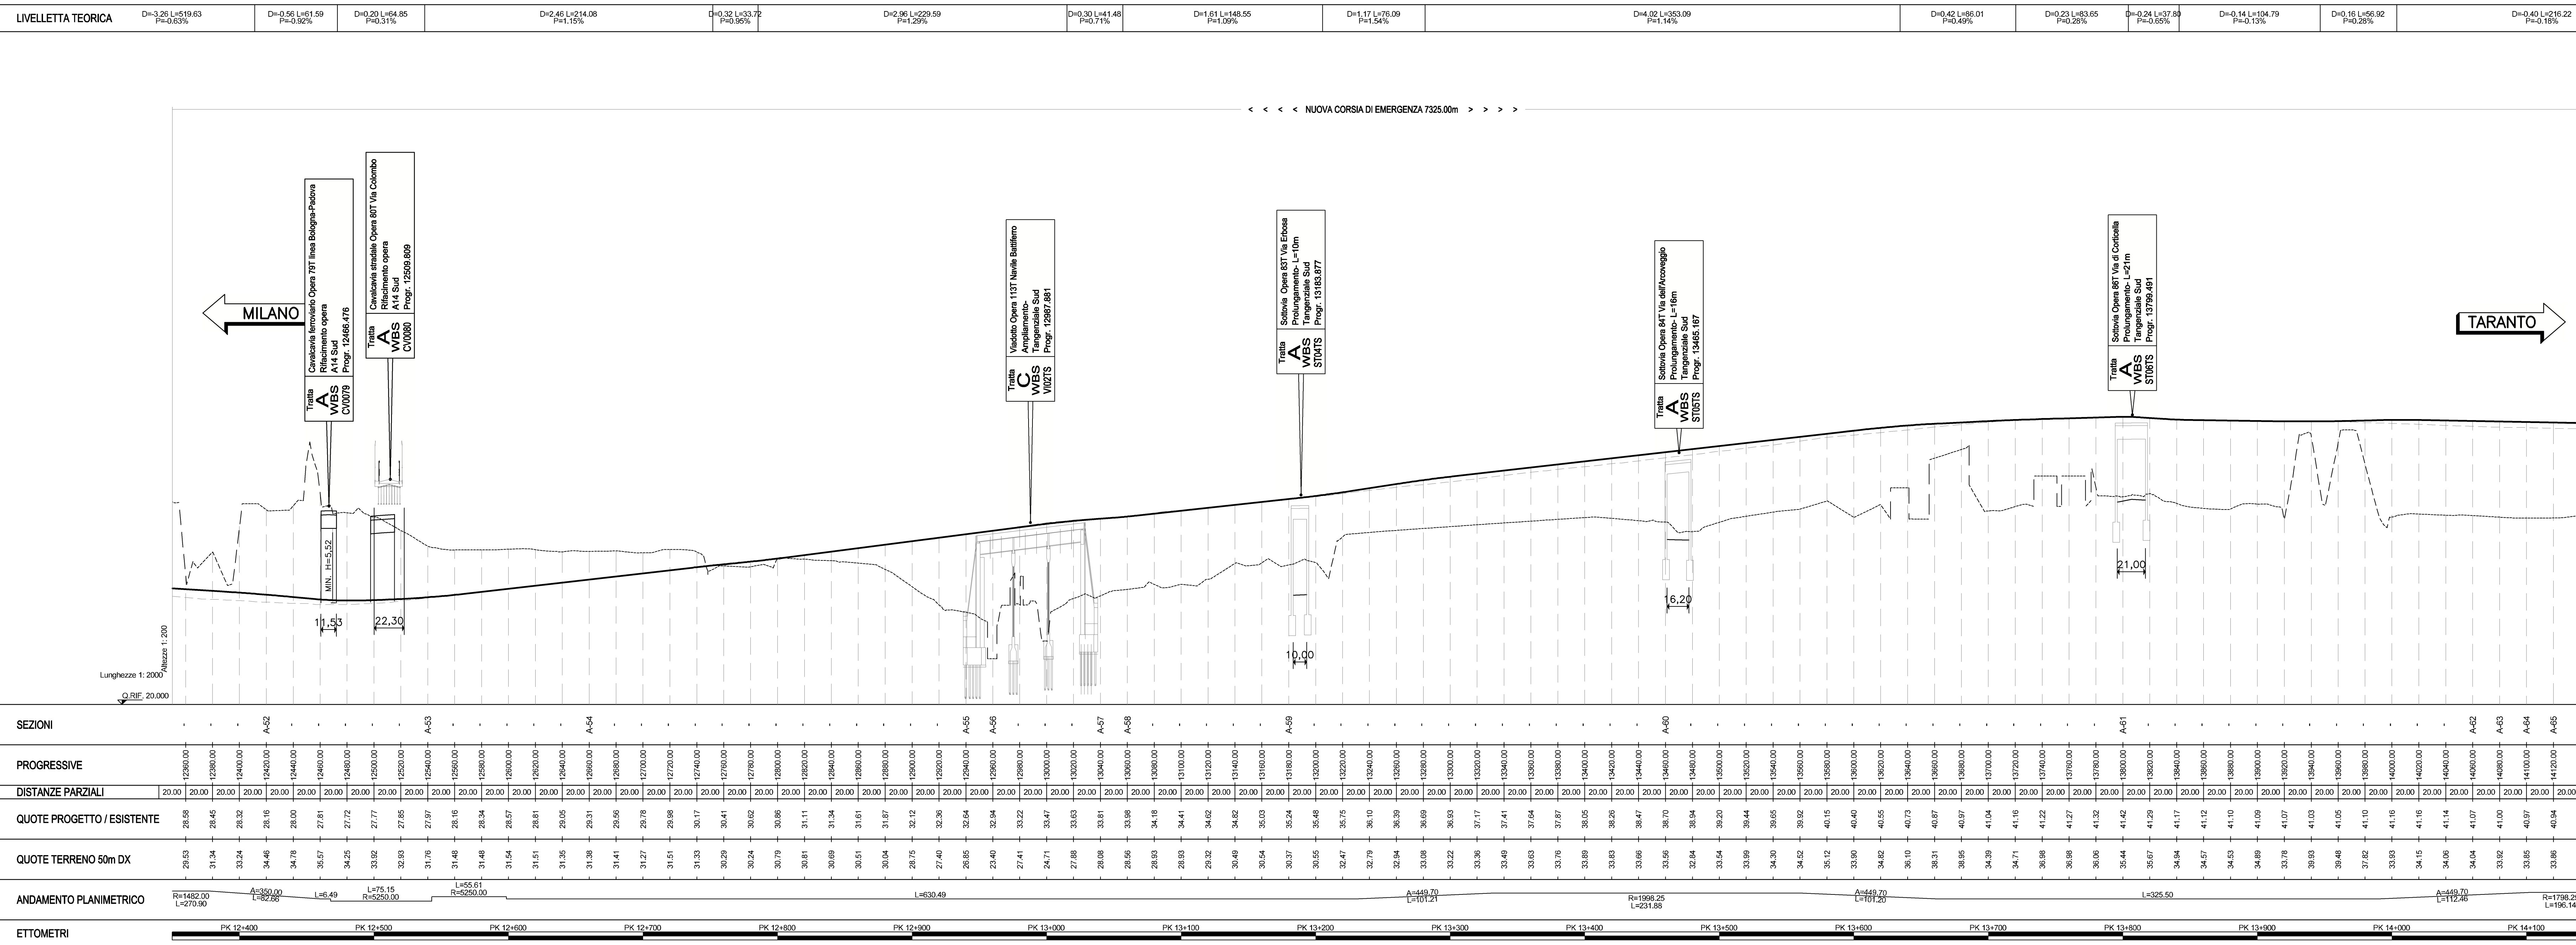