




PLANIMETRIA D' INQUADRAMENTO
SCALA 1:5000

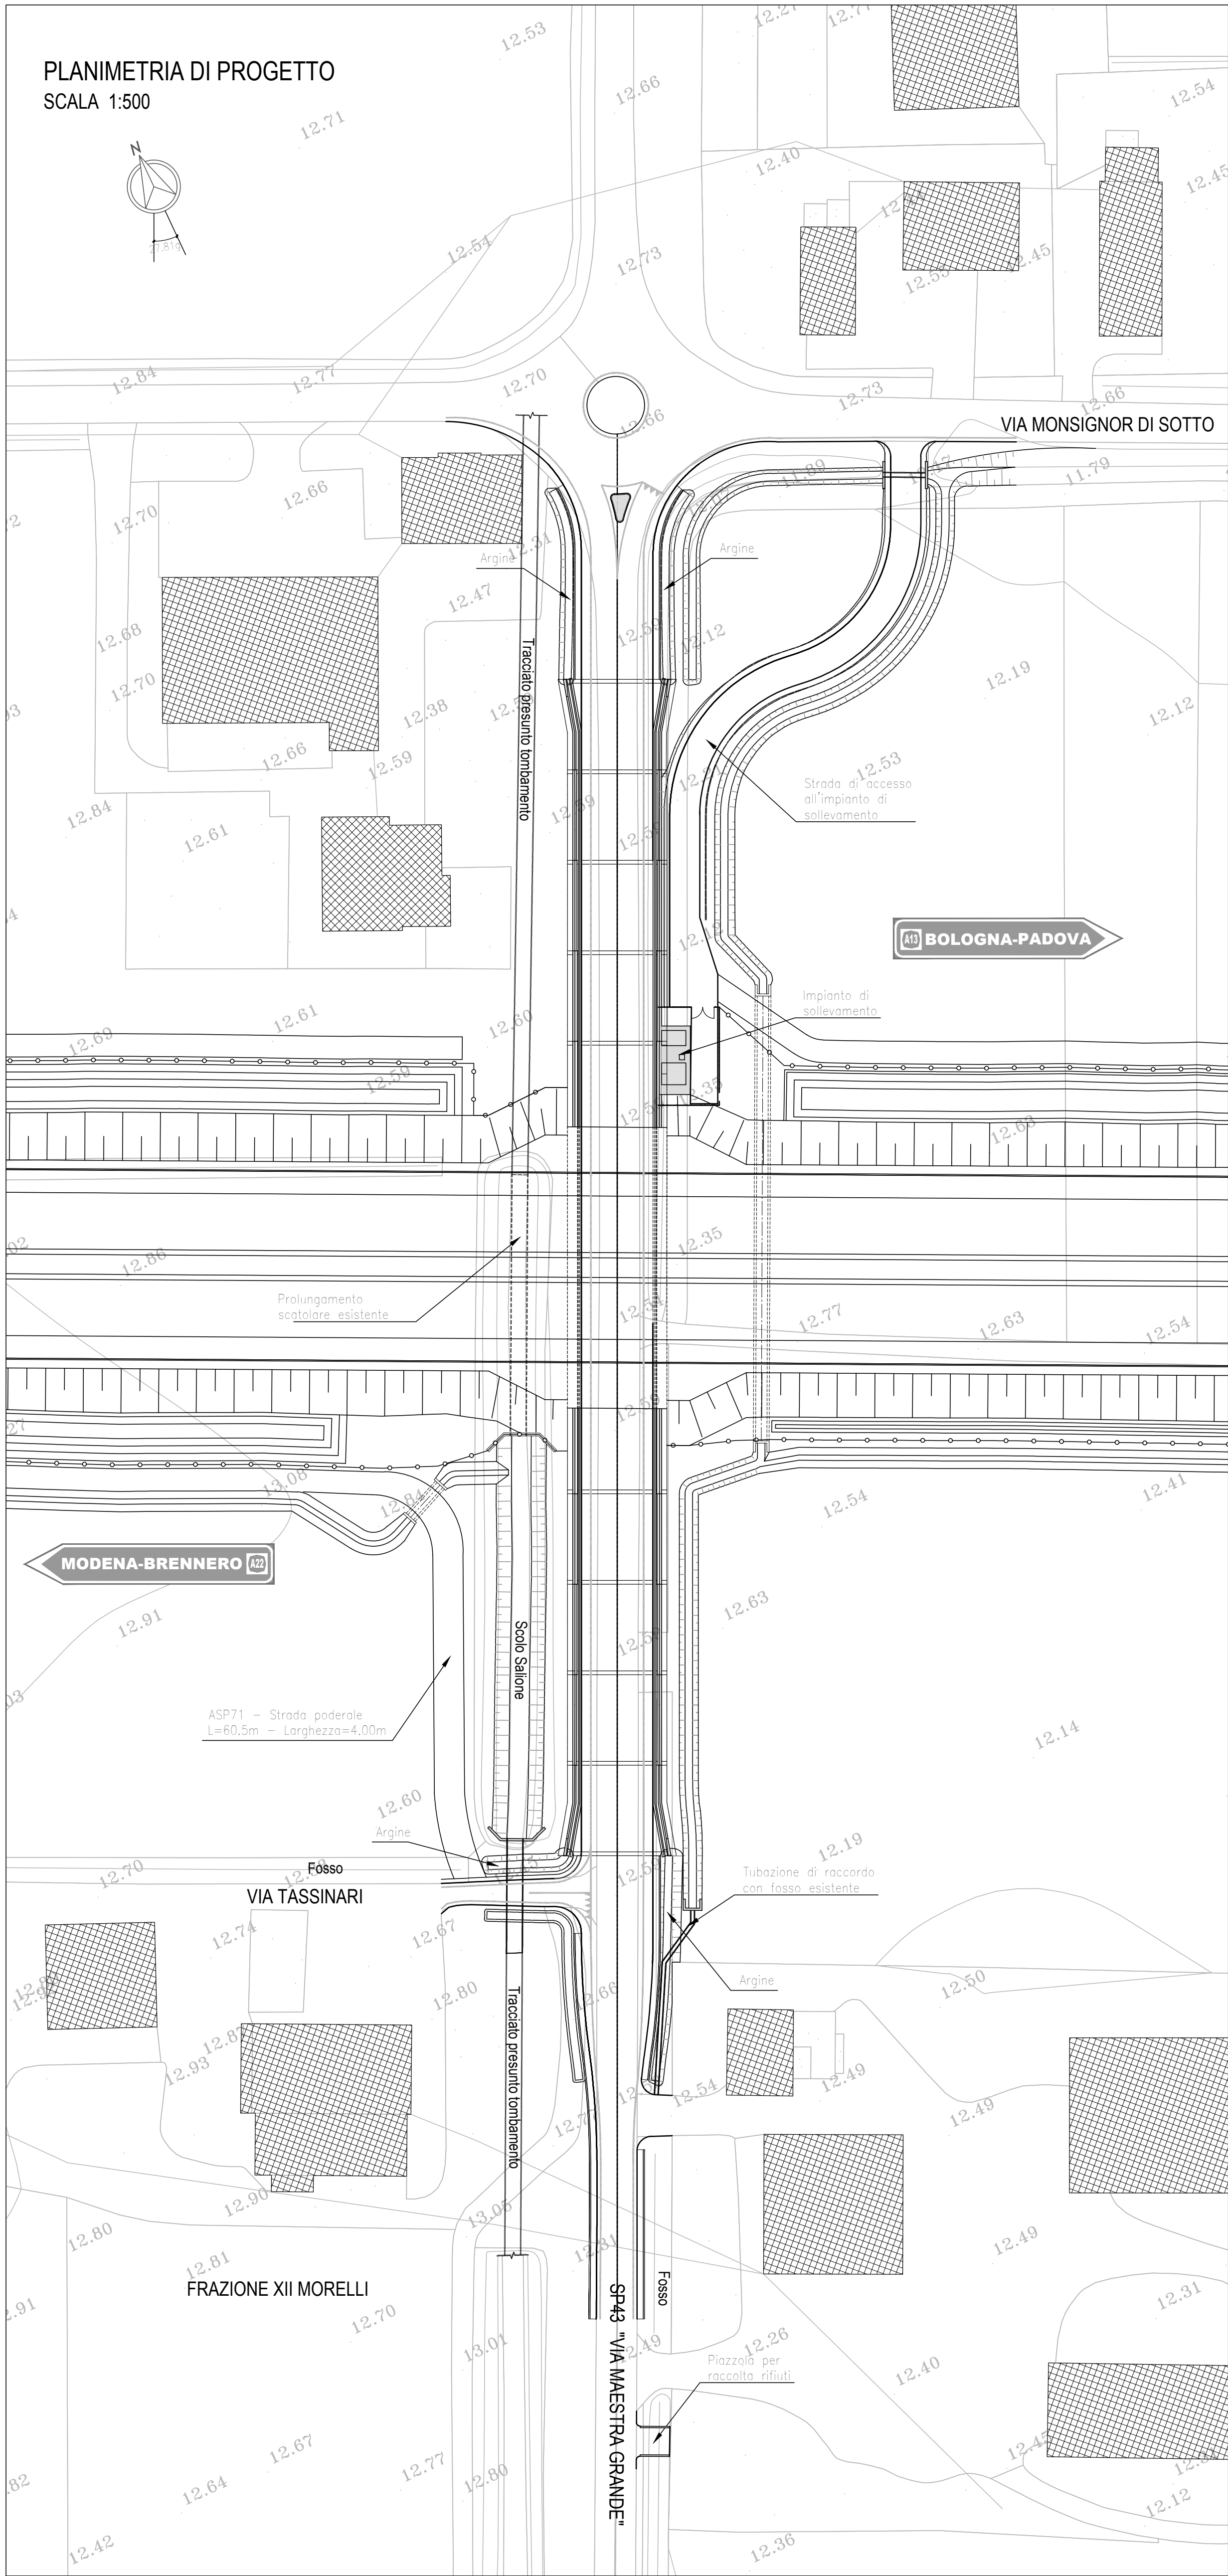