
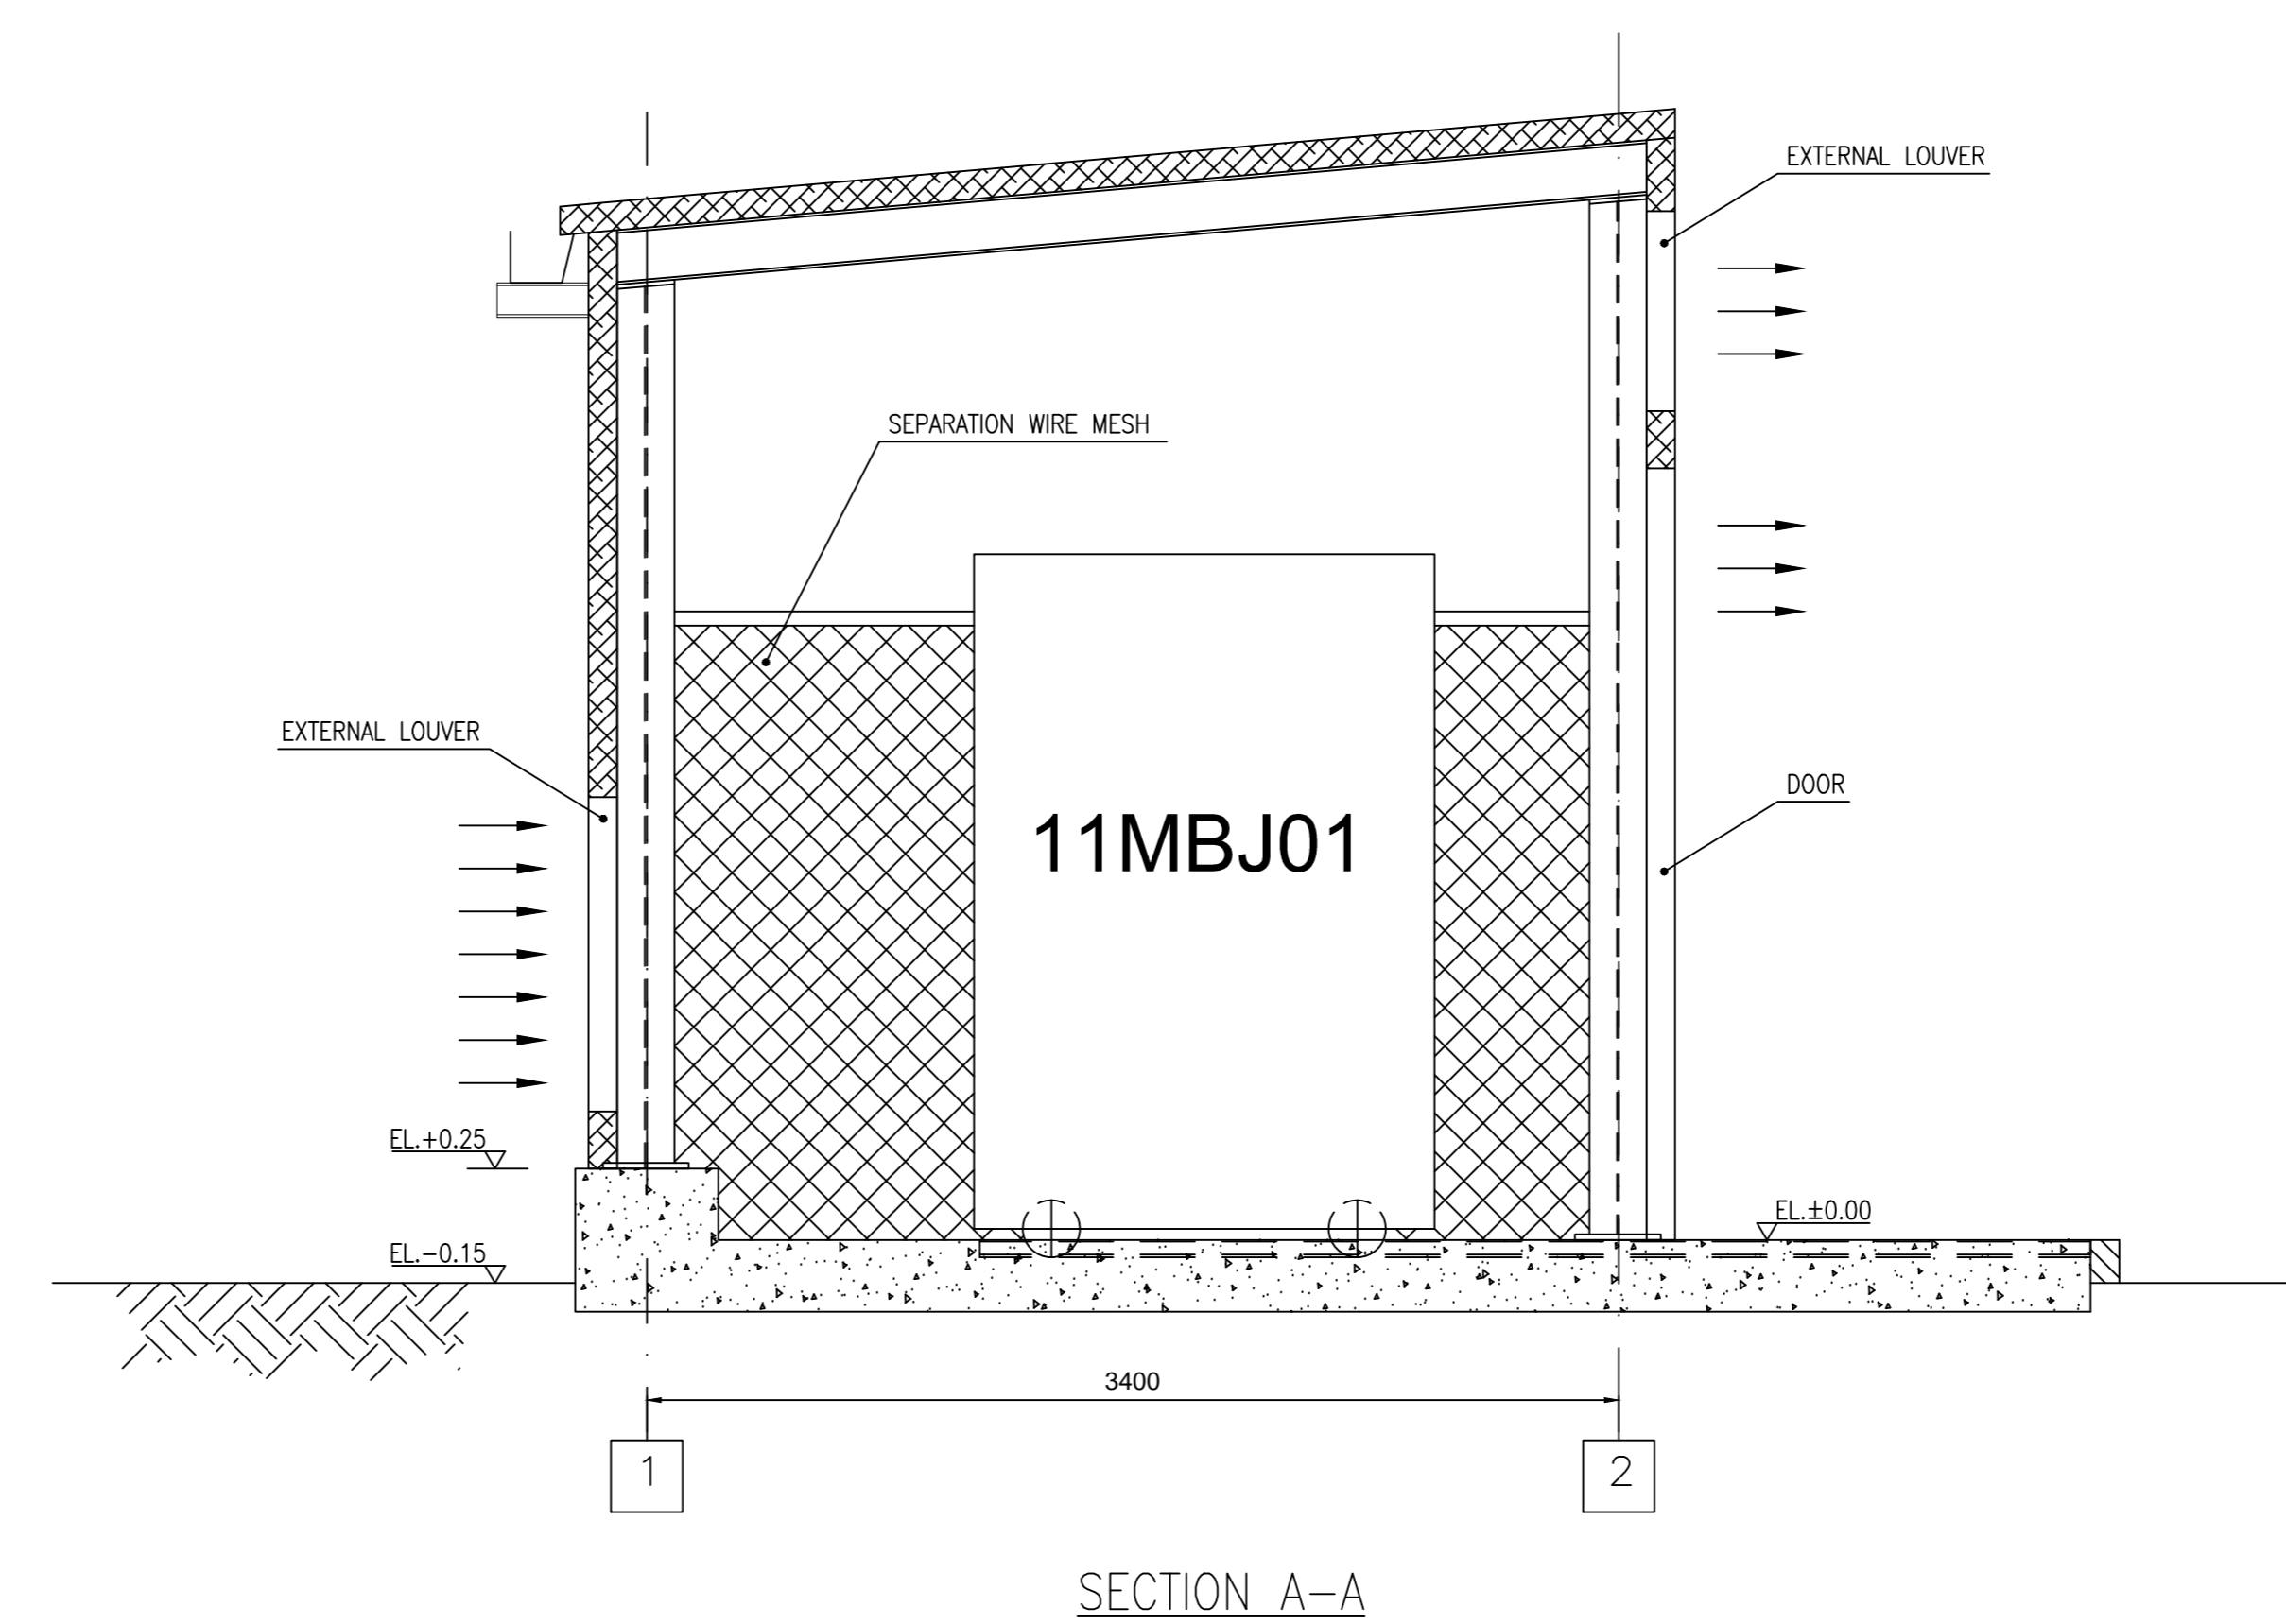
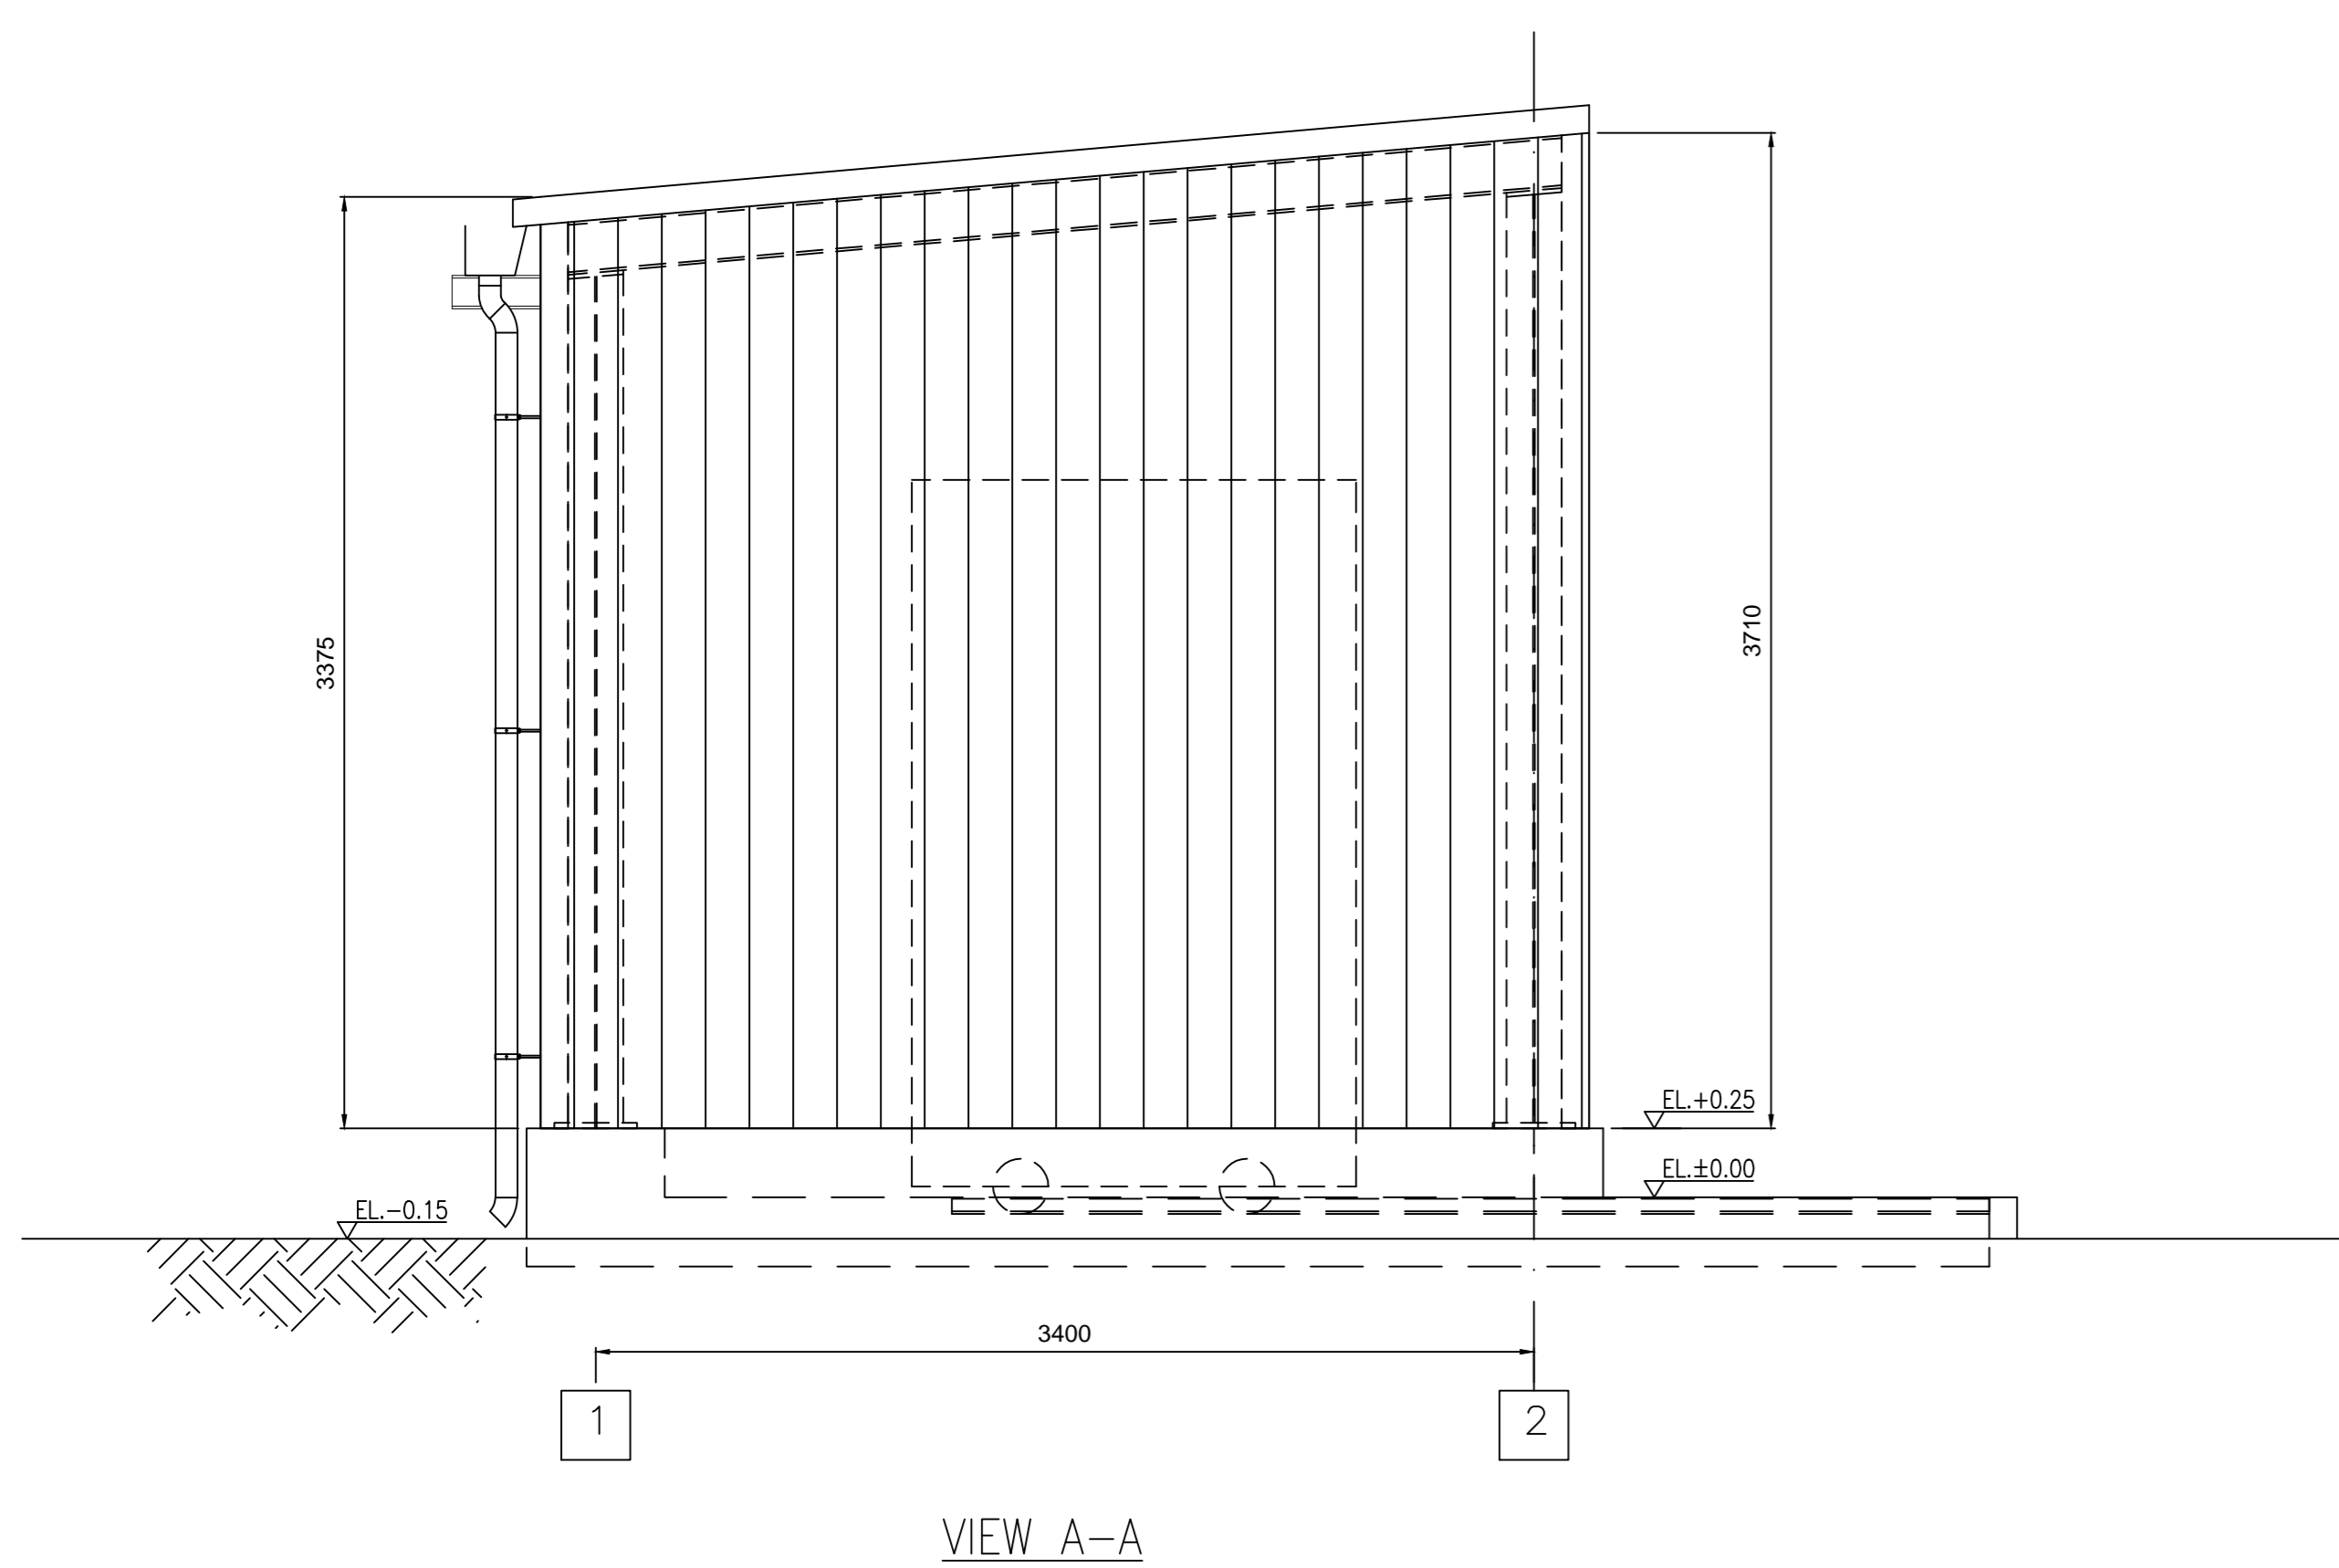
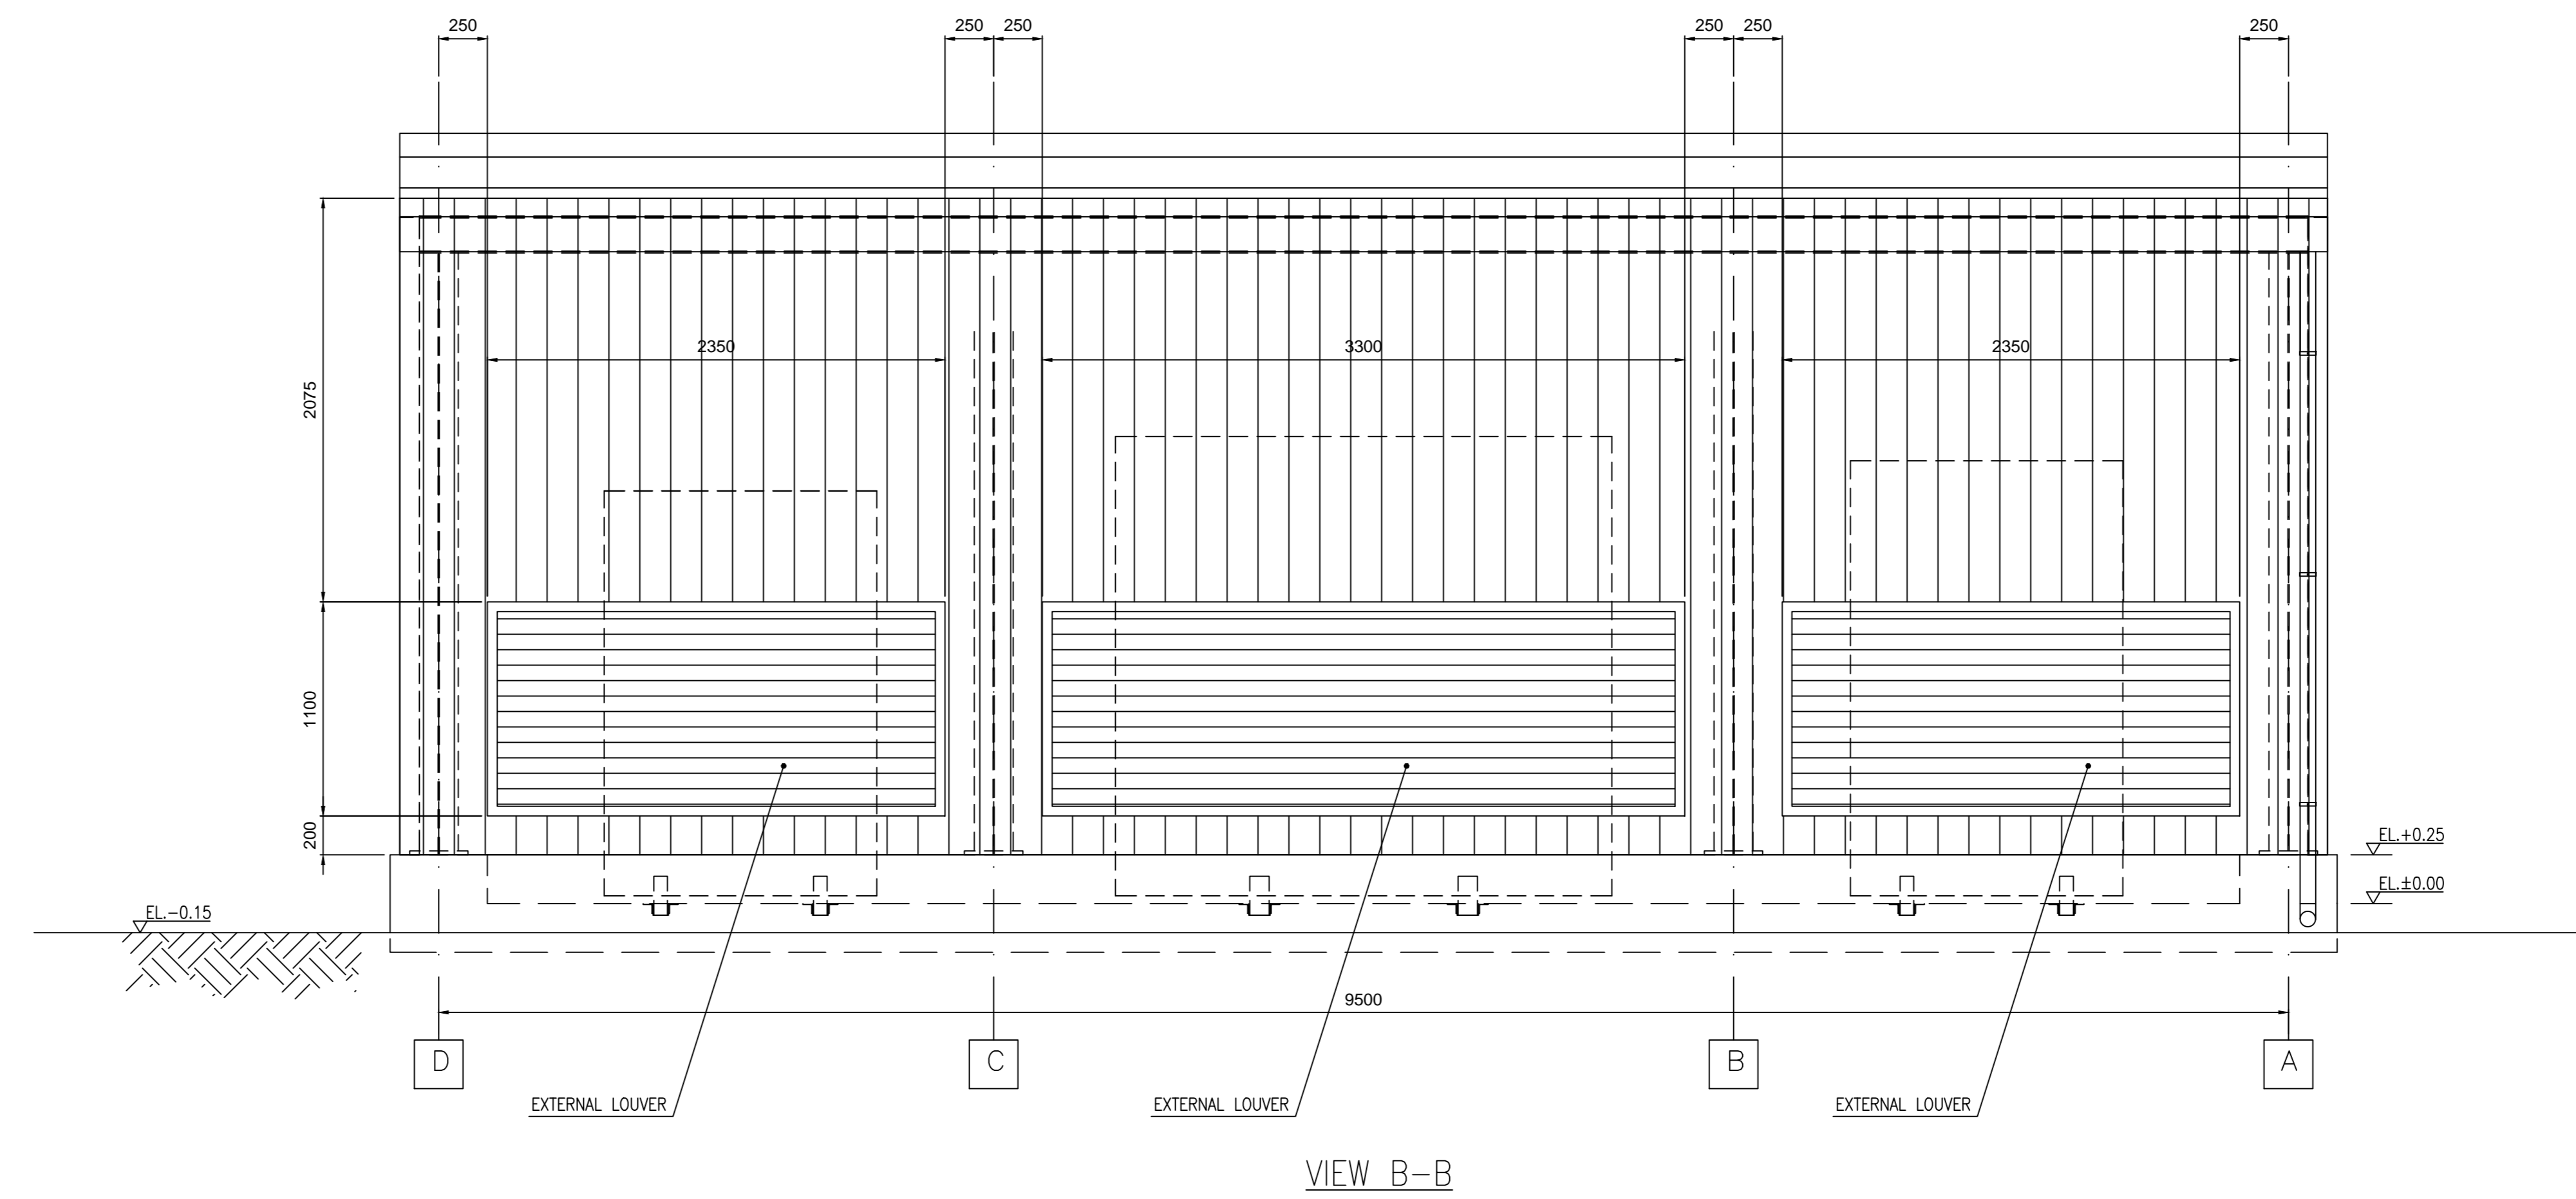
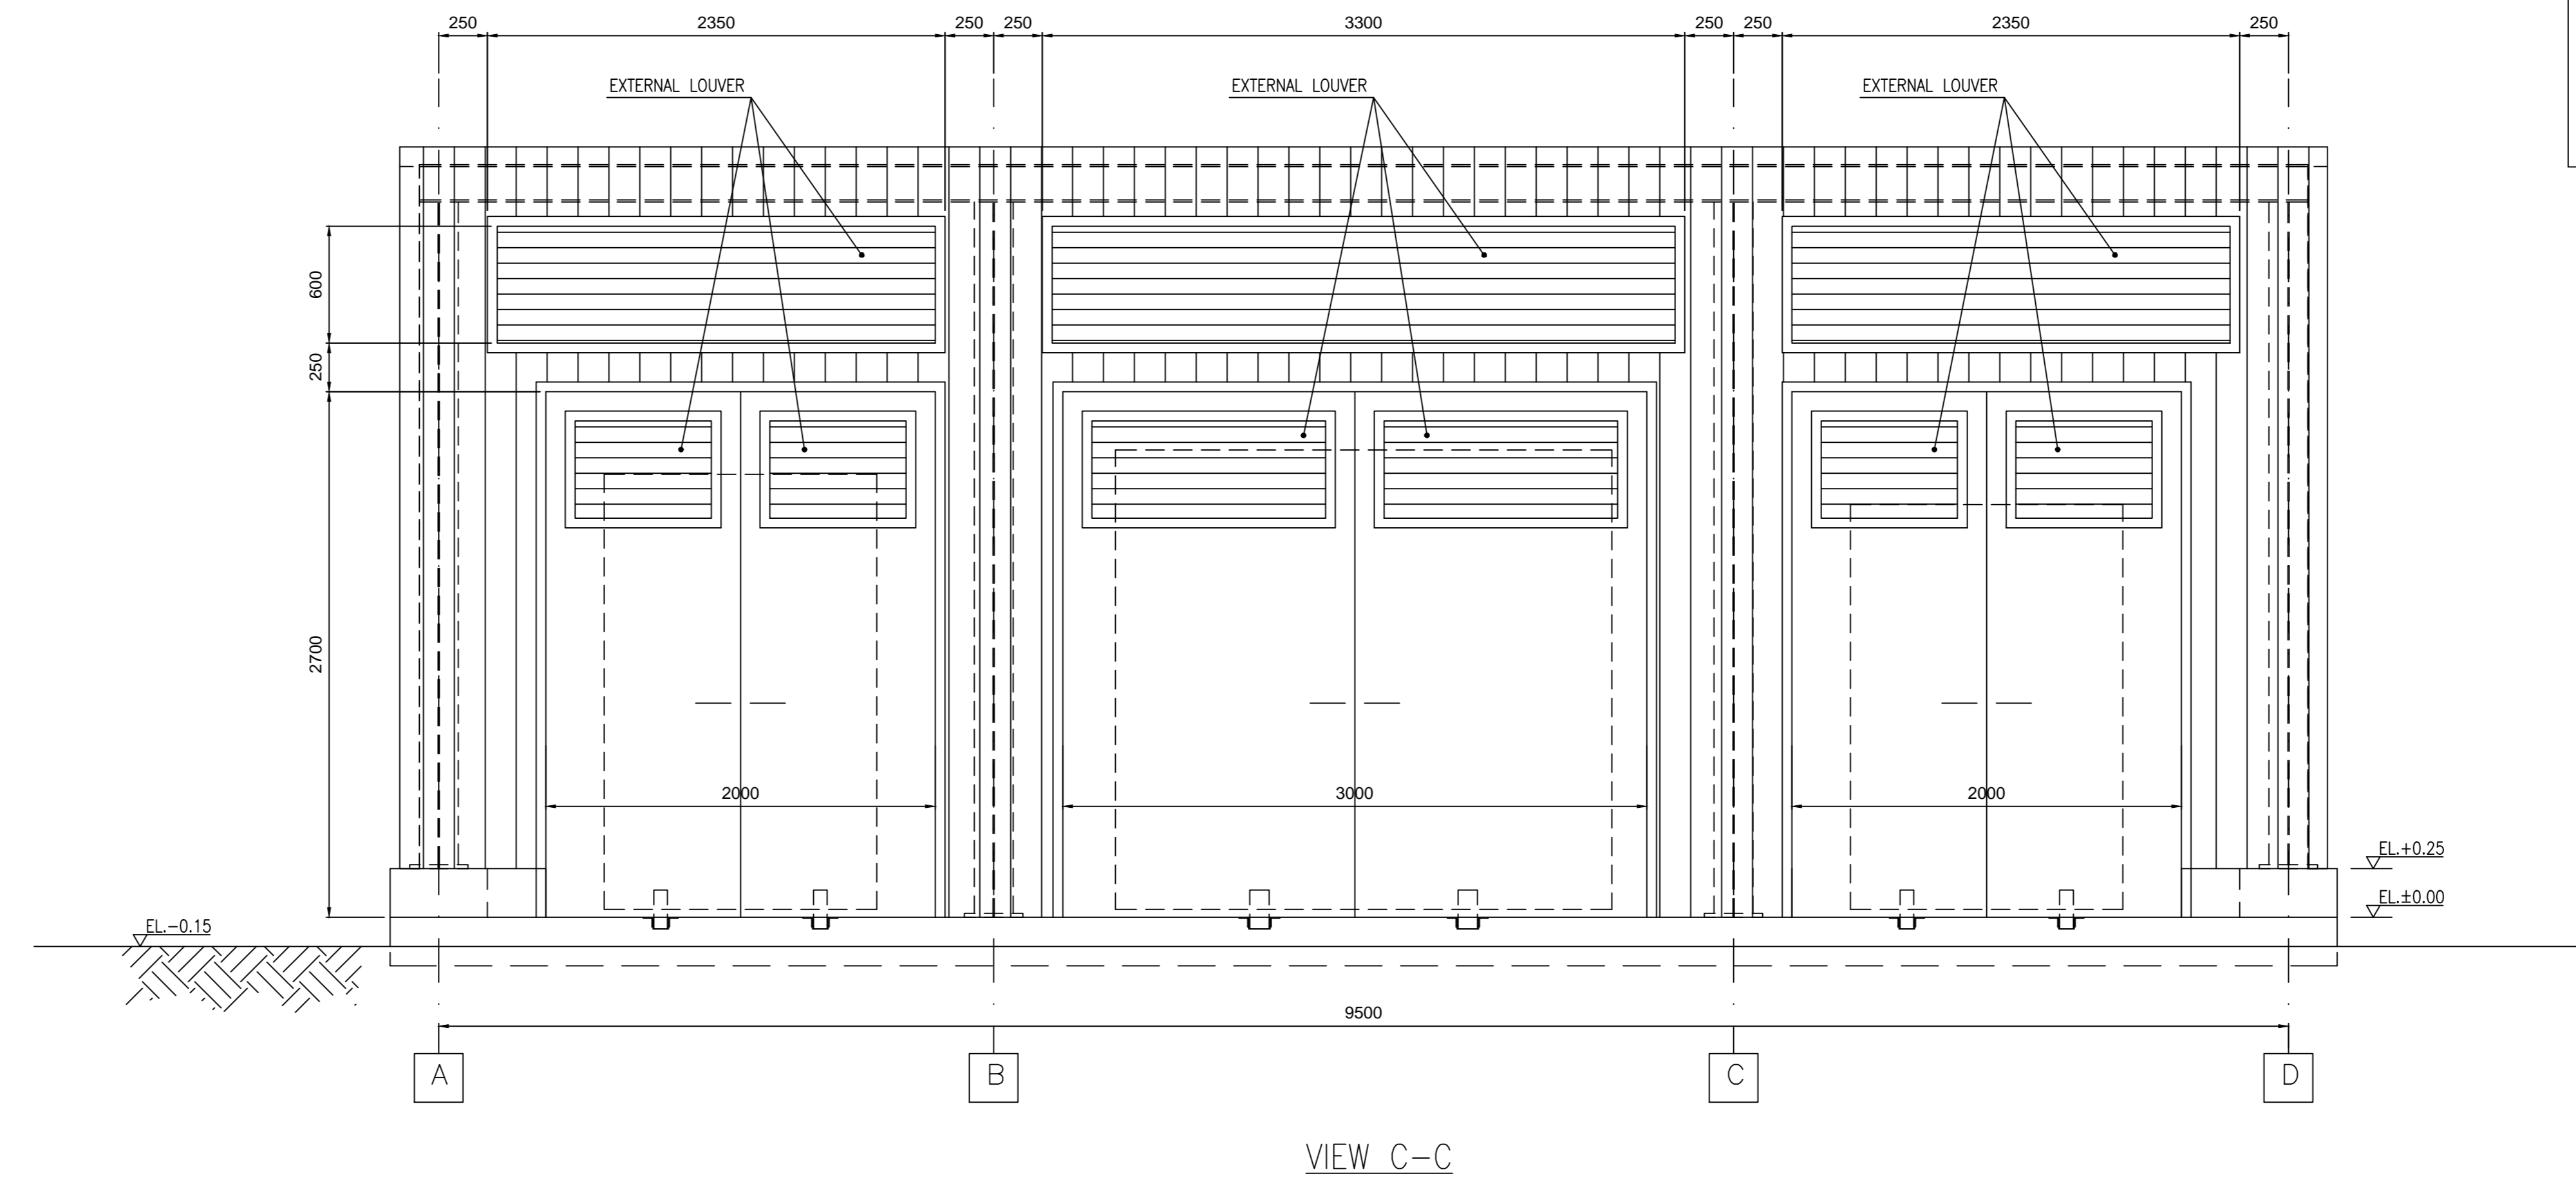


REFERENCE DRAWINGS

0572 A1WBP001 GENERAL ARRANGEMENT PLAN AND SECTIONS
 0572 A1UBEE200 AUXILIARY TRANSFORMERS PLAN ELEVATIONS INPUT FOR CIVIL WORK
 0572 A1UBEE201 AUXILIARY TRANSFORMERS SECTIONS & DETAILS INPUT FOR CIVIL WORK

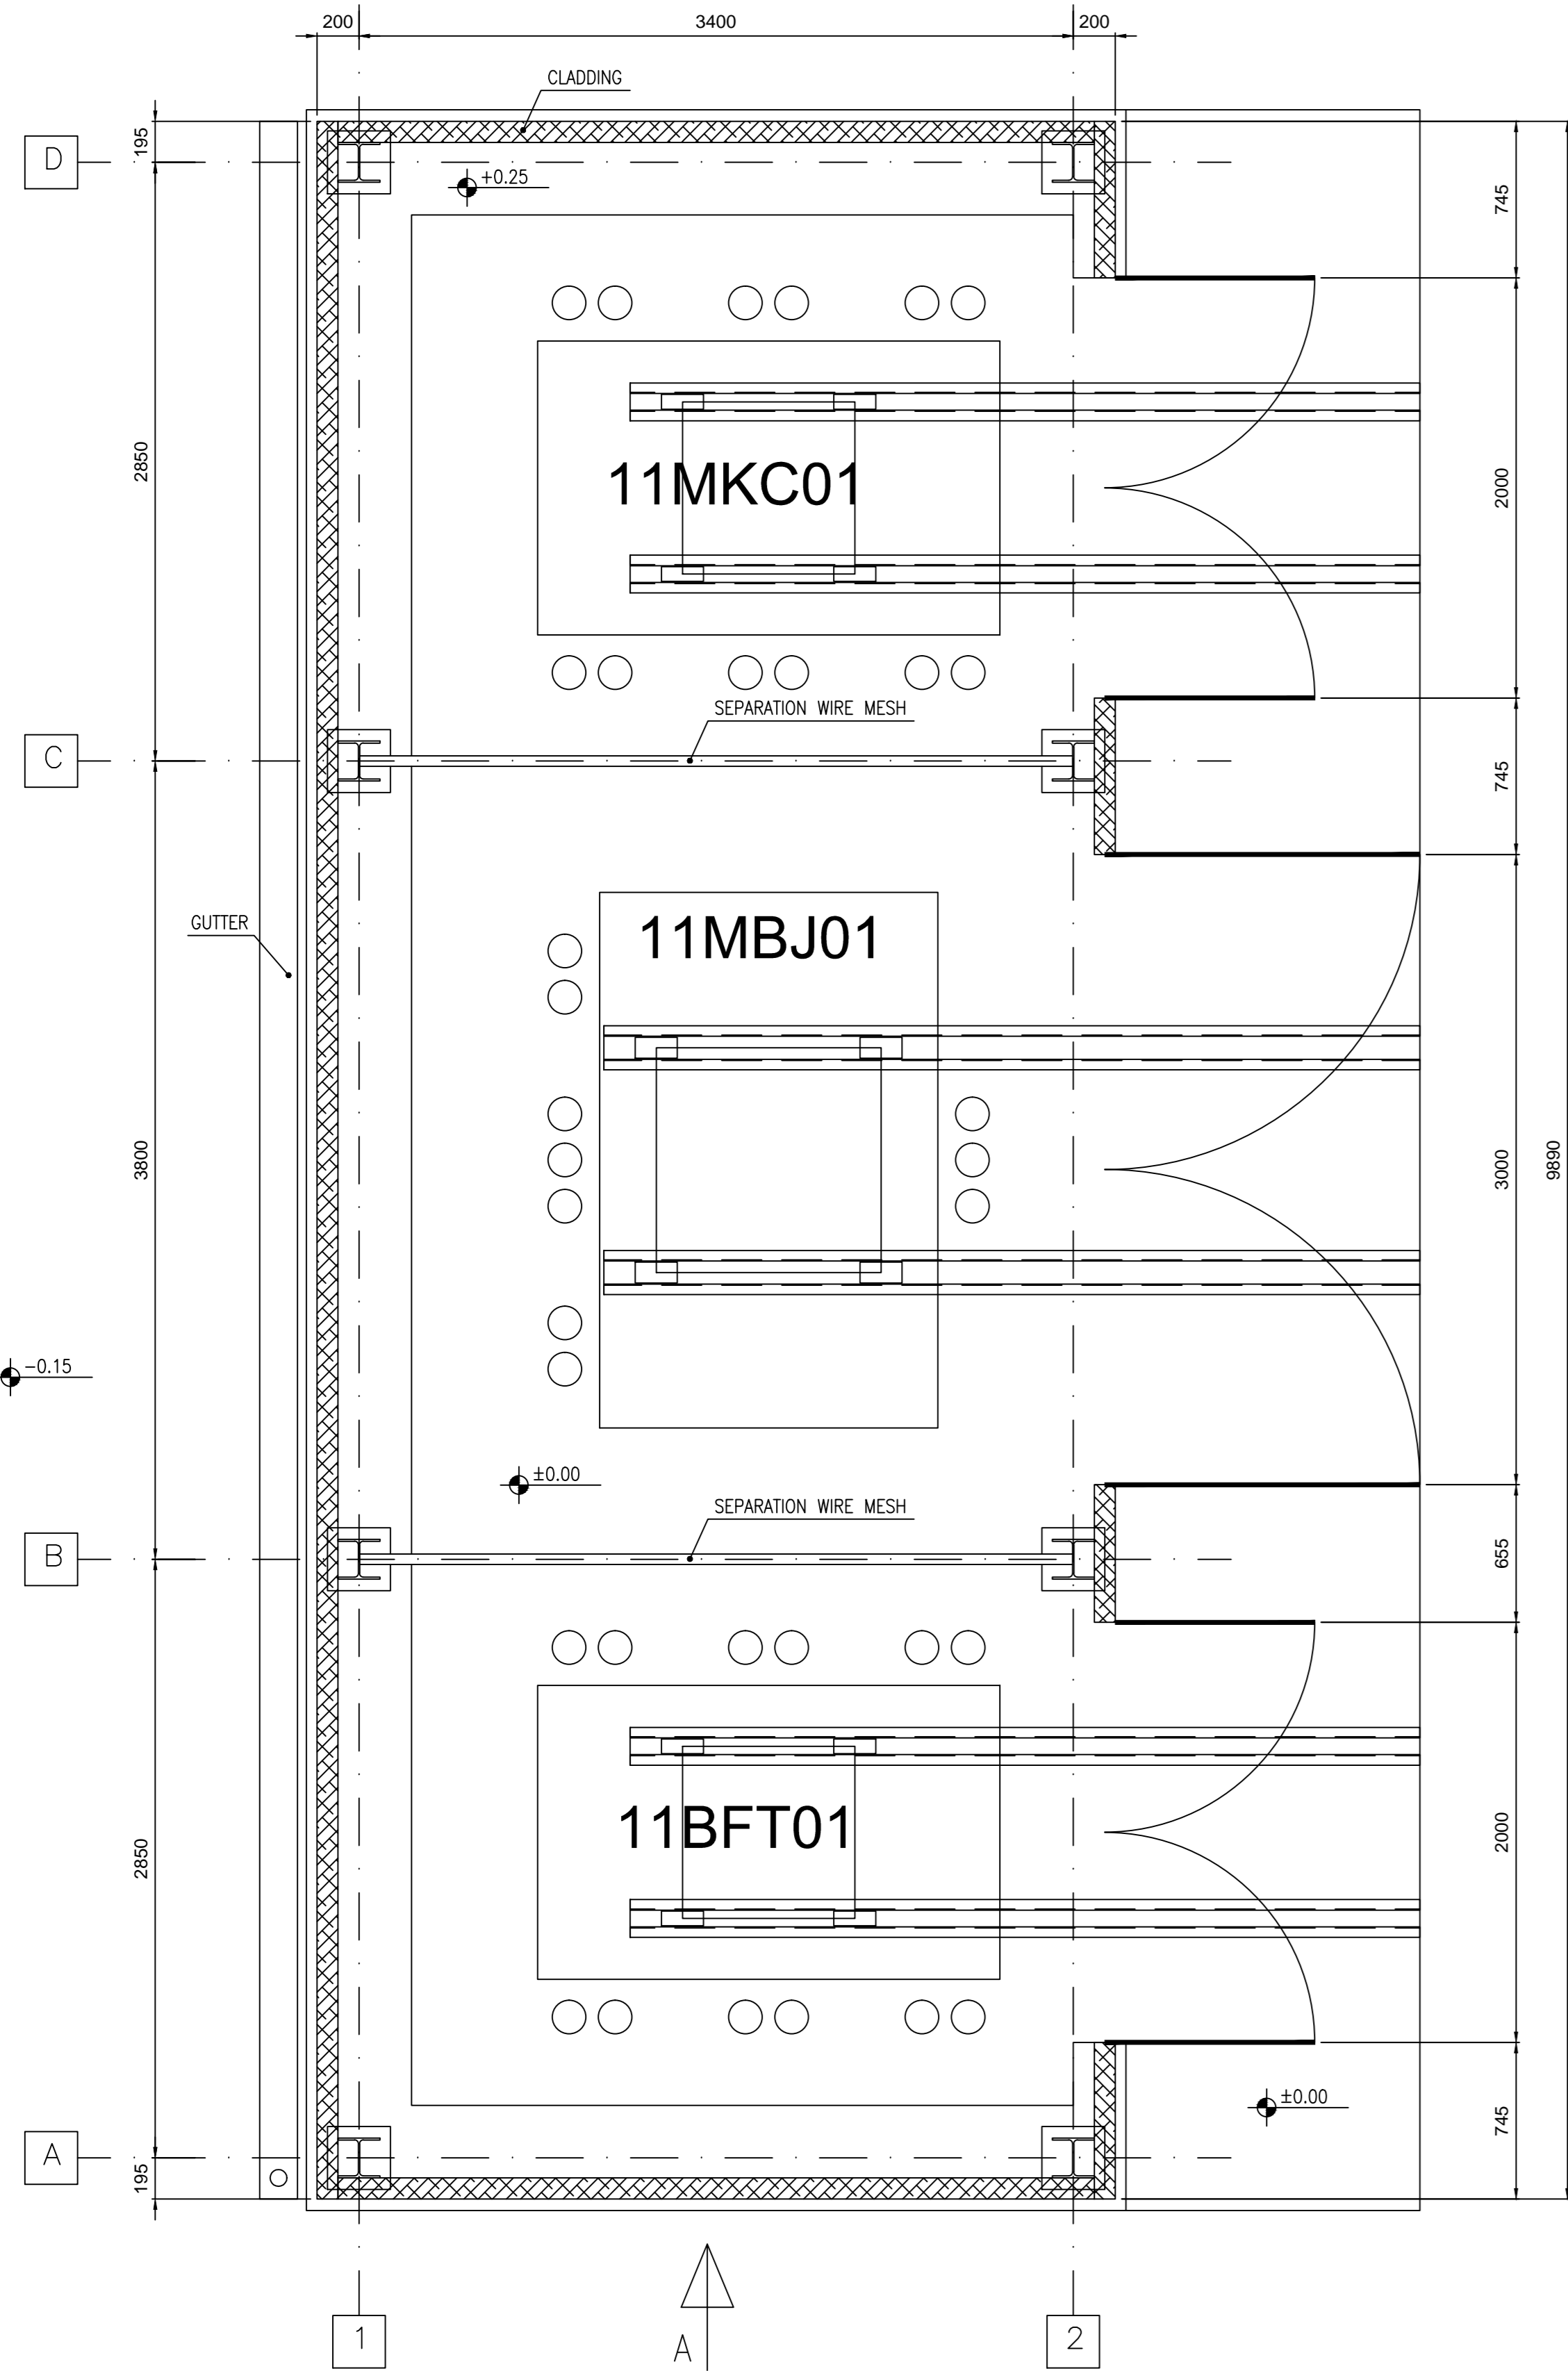

Rev.	SC.	Description	Kind of revision	Prepared	Controlled	Verified	Approved	Date
00	I	FIRST ISSUE						16-11-16

Commissa	0572	Code	A1UM*P	Emittente	PLE/MEC	Classif. riserva	2	Tipologia	ADM	Scale	1:25	Derivato da	
Clienti													

Progetto/progetto	ROSEN 2017 EPCM	Numero cliente	ROSN-00-M-ZT-ADR-004
Cliente	SOLVAY	Ingegnere Cliente	TRACTEBEL
		Owner Engineer	engie

Identificativo/documento no.	0572 A 1 UM* P 002	Rev./rev.	0	Foglio	01	Sequenza	01
Titolo	TRANSFORMERS ENCLOSURE ARRANGEMENT						