
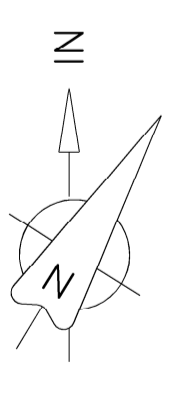


LEGENDA	
AREA	DESCRIZIONE
A1	BATTERY LIMIT + PIPE RACK
A2	AREA SLEEPER WAY
A3	AREA PIPE-RACK ACROSS ROAD
B	AREA WORKSHOP BUILDING
C	AREA MIDDLE COURTYARD
D	GENERAL WAREHOUSE
E	AREA SODA STORAGE
●	AREA ROSEN PLANT

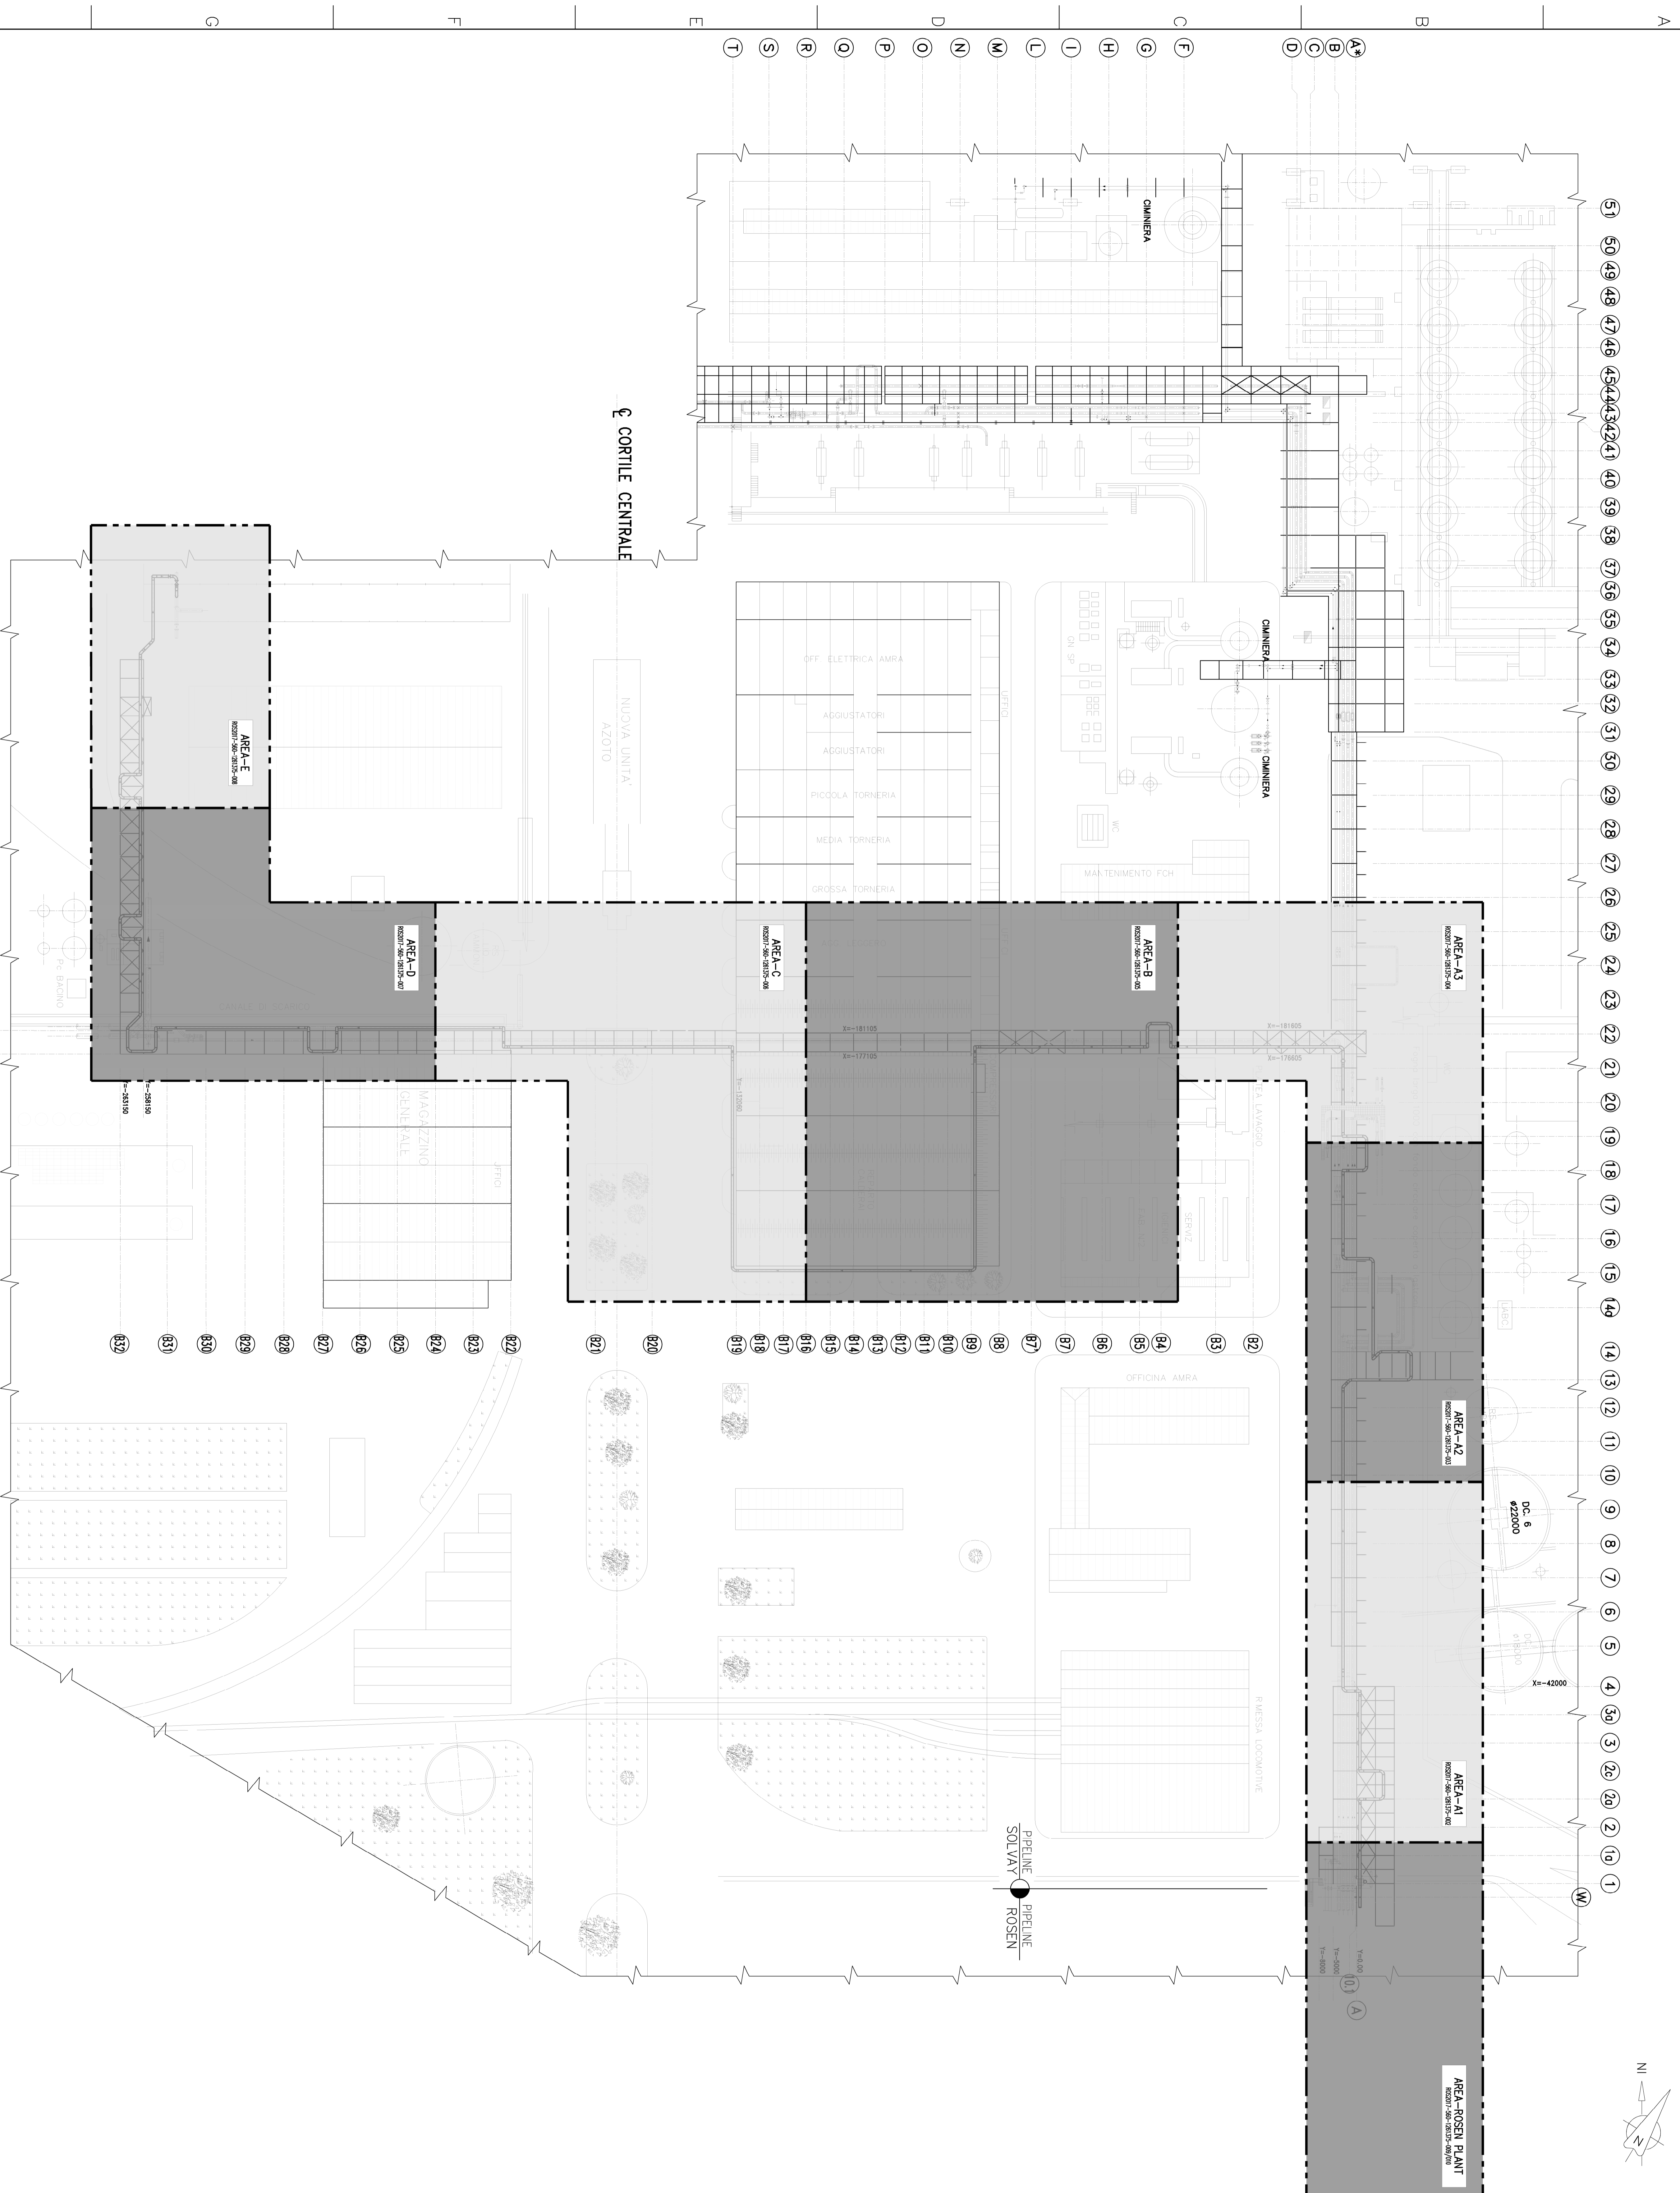

Reference Drawings

Doc. number	General Layout
ROS2017260-1261375-001	Key Plan
ROS2017260-1261375-001	Key Plan Layout - Area A1
ROS2017260-1261375-002	Key Plan Layout - Area A2
ROS2017260-1261375-003	Key Plan Layout - Area A3
ROS2017260-1261375-004	Key Plan Layout - Area B
ROS2017260-1261375-005	Key Plan Layout - Area C
ROS2017260-1261375-006	Key Plan Layout - Area D
ROS2017260-1261375-007	Key Plan Layout - Area E
ROS2017260-1261375-008	Key Plan Layout - Area Rosen Plant
ROS2017260-1261375-009	Area Rosen Plant New Storage Area
ROS2017260-1261375-010	Area Rosen Plant New water and compressed air

Rev.	Rev. No.	Rev. Description	Rev. Date	Rev. Author	Rev. Checked	Rev. Approved
01	01					
02	01	GENERAL LAYOUT				
03	01	AREA A1				
04	01	AREA A2				
05	01	AREA A3				
06	01	AREA B				
07	01	AREA C				
08	01	AREA D				
09	01	AREA E				
10	01	AREA ROSEN PLANT				

SOLVAY
SOLVAY CHIMICA ITALIA S.P.A.

ROSEN 2017 CONVERSION
BASIC DESIGN
KEY PLAN

TRACTEBEL Engineering
SOLVAY

Project No. P.008961.2004
Drawing No. ROS2017 560 1261375 001 00

Scale: 1:500
Date: 01/10/2017