
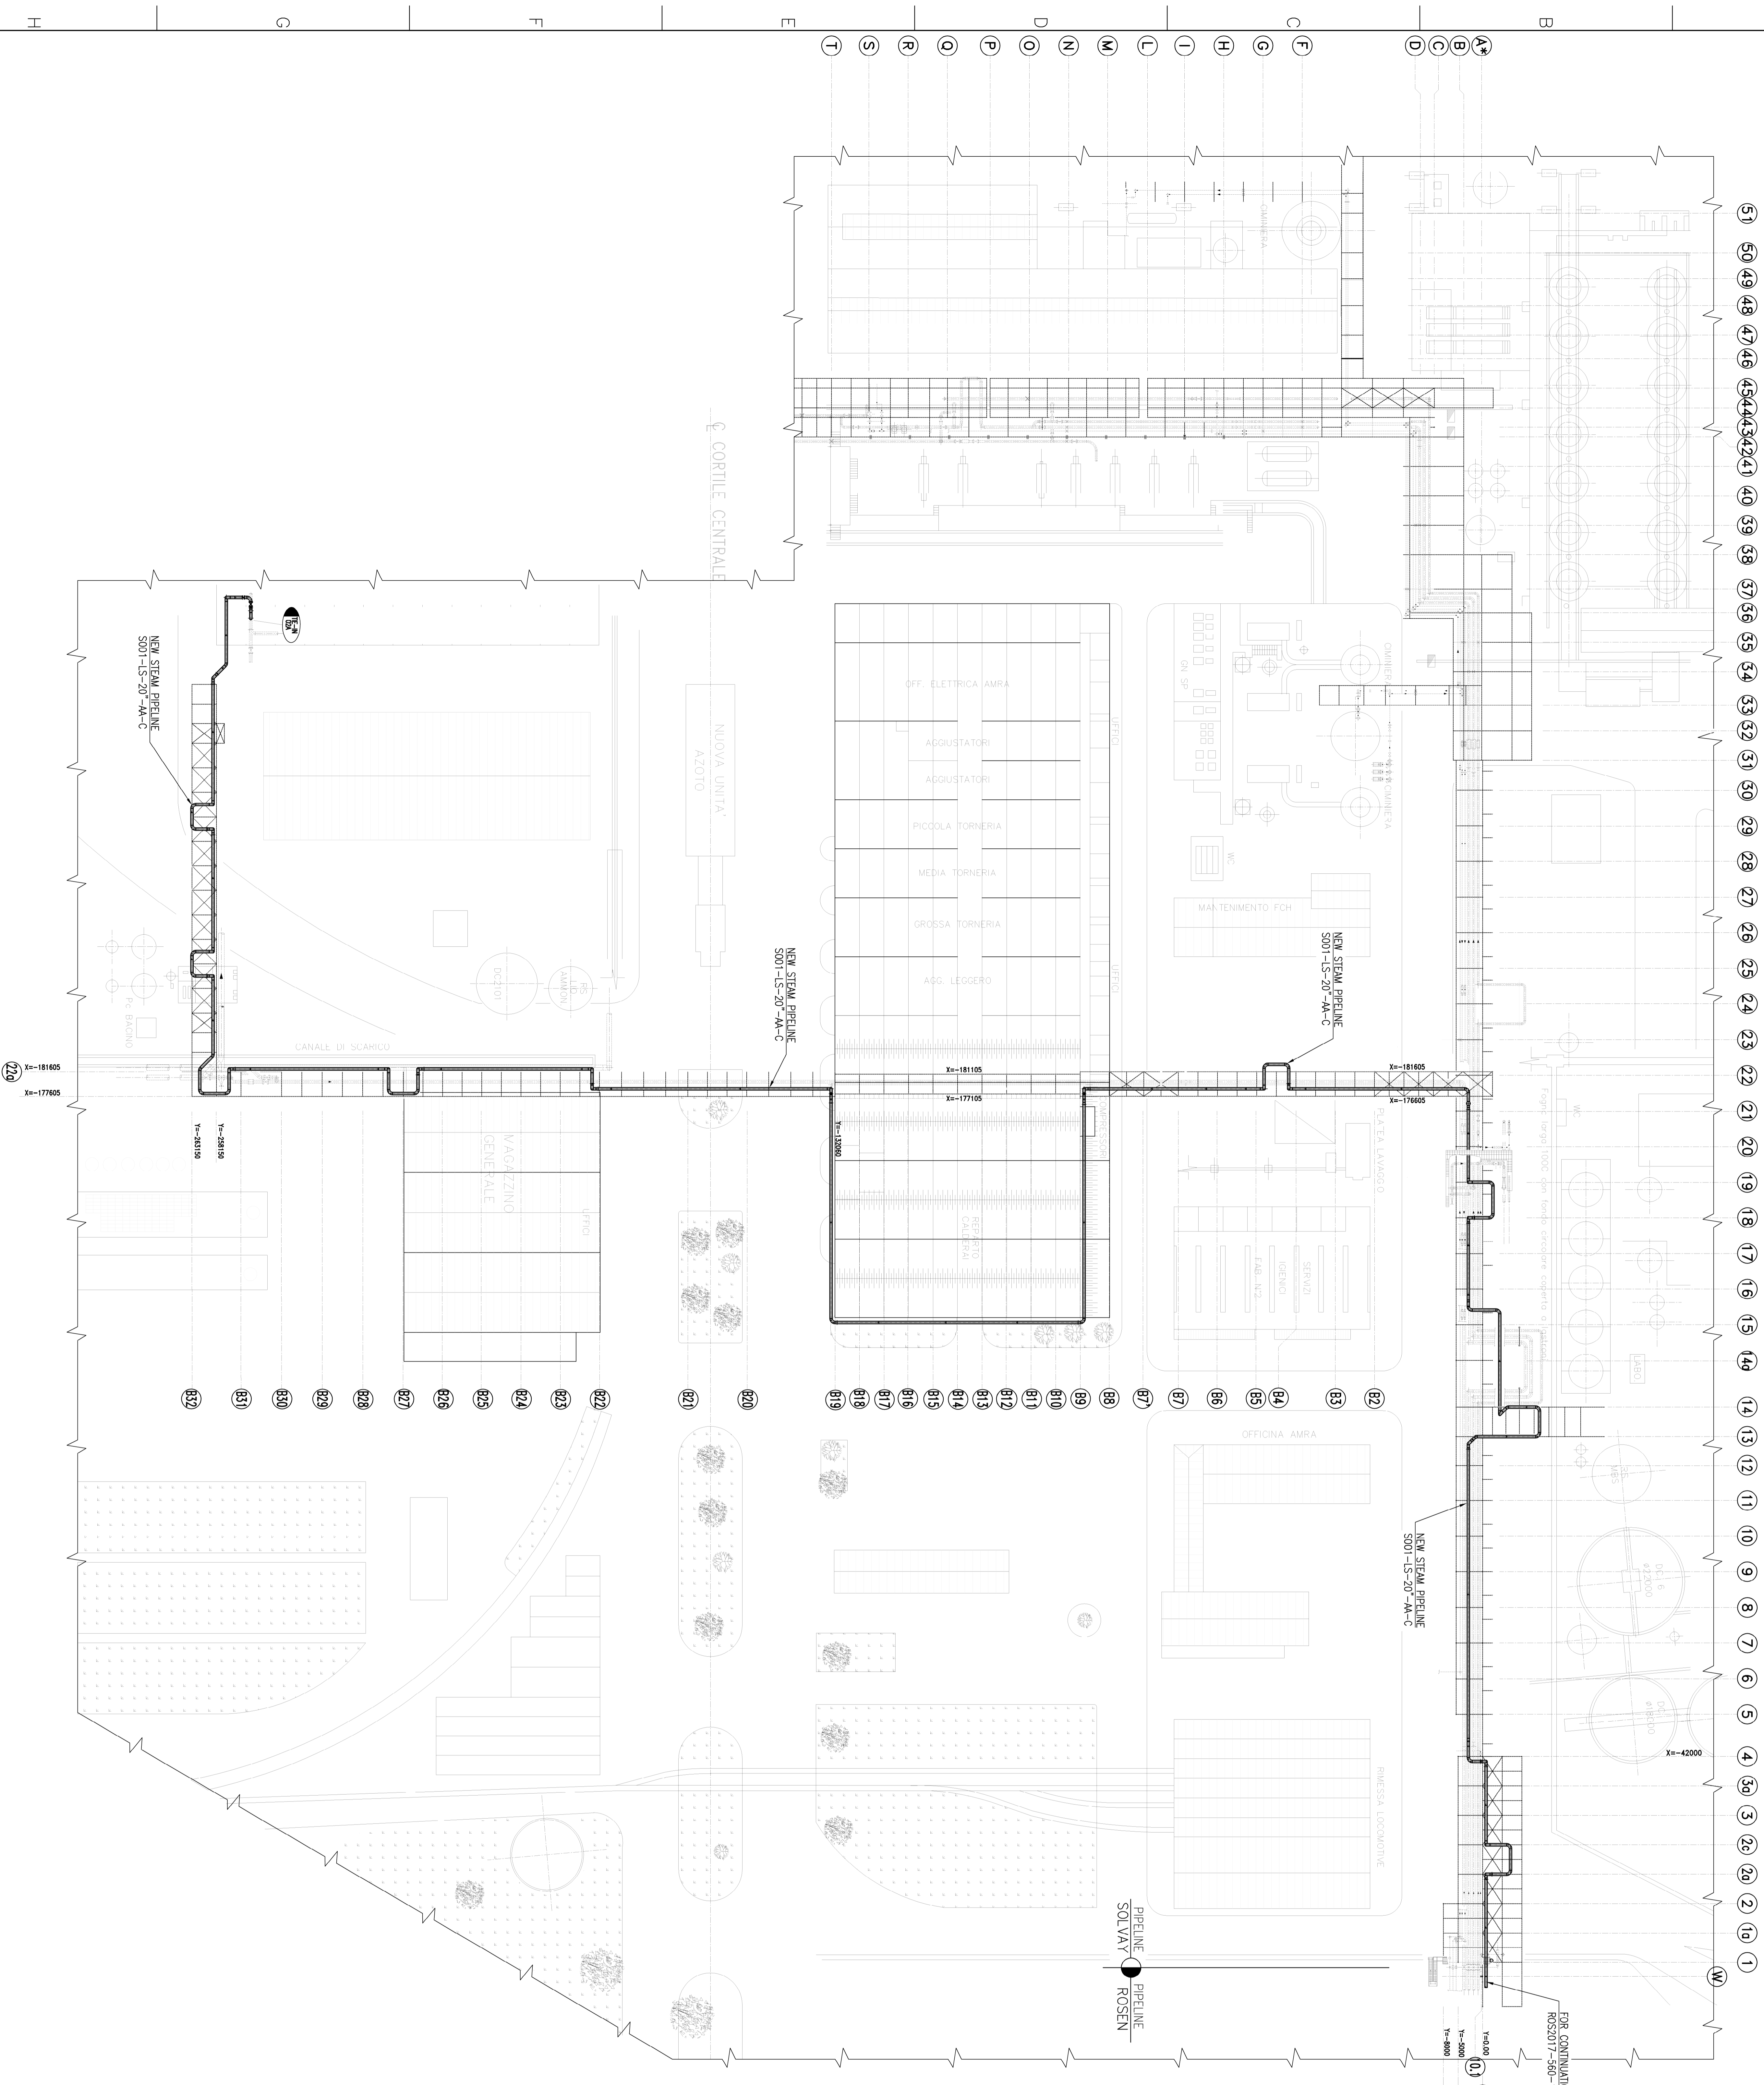


GENERAL NOTES

- ALL DIMENSION ARE SHOWN IN mm
- ROUTING AND DIMENSION HAVE TO BE CHECKED OR CONFIRMED DURING DETAIL ENGINEERING

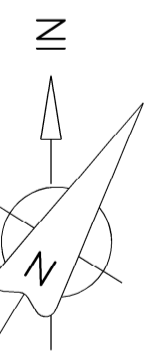

Reference Drawings

Doc number	Key/Rev
R052017-560-1281375-001	

REV	DATA	DESCRIZIONE	PROGETTISTA	VERIFICATORE	APPROVATORE
01					
02					
03					
04					
05					
06					
07					
08					
09					
10					

SOLVAY
SOLVAY CHIMICA ITALIA S.P.A.

ROSEN 2017 CONVERSION
BASIC DESIGN
GENERAL LAYOUT

TRACTEBEL Engineering
CD 2017

PROGETTO P.008961.2004
PROGETTO P.008961.2004
PROGETTO P.008961.2004
PROGETTO P.008961.2004

SCALE: 1:500 01 A0
SCALE: 1:500 01 A0
SCALE: 1:500 01 A0
SCALE: 1:500 01 A0

PROGETTO P.008961.2004
PROGETTO P.008961.2004
PROGETTO P.008961.2004
PROGETTO P.008961.2004