


Schema Distanze
Dichiarate RWY 34L

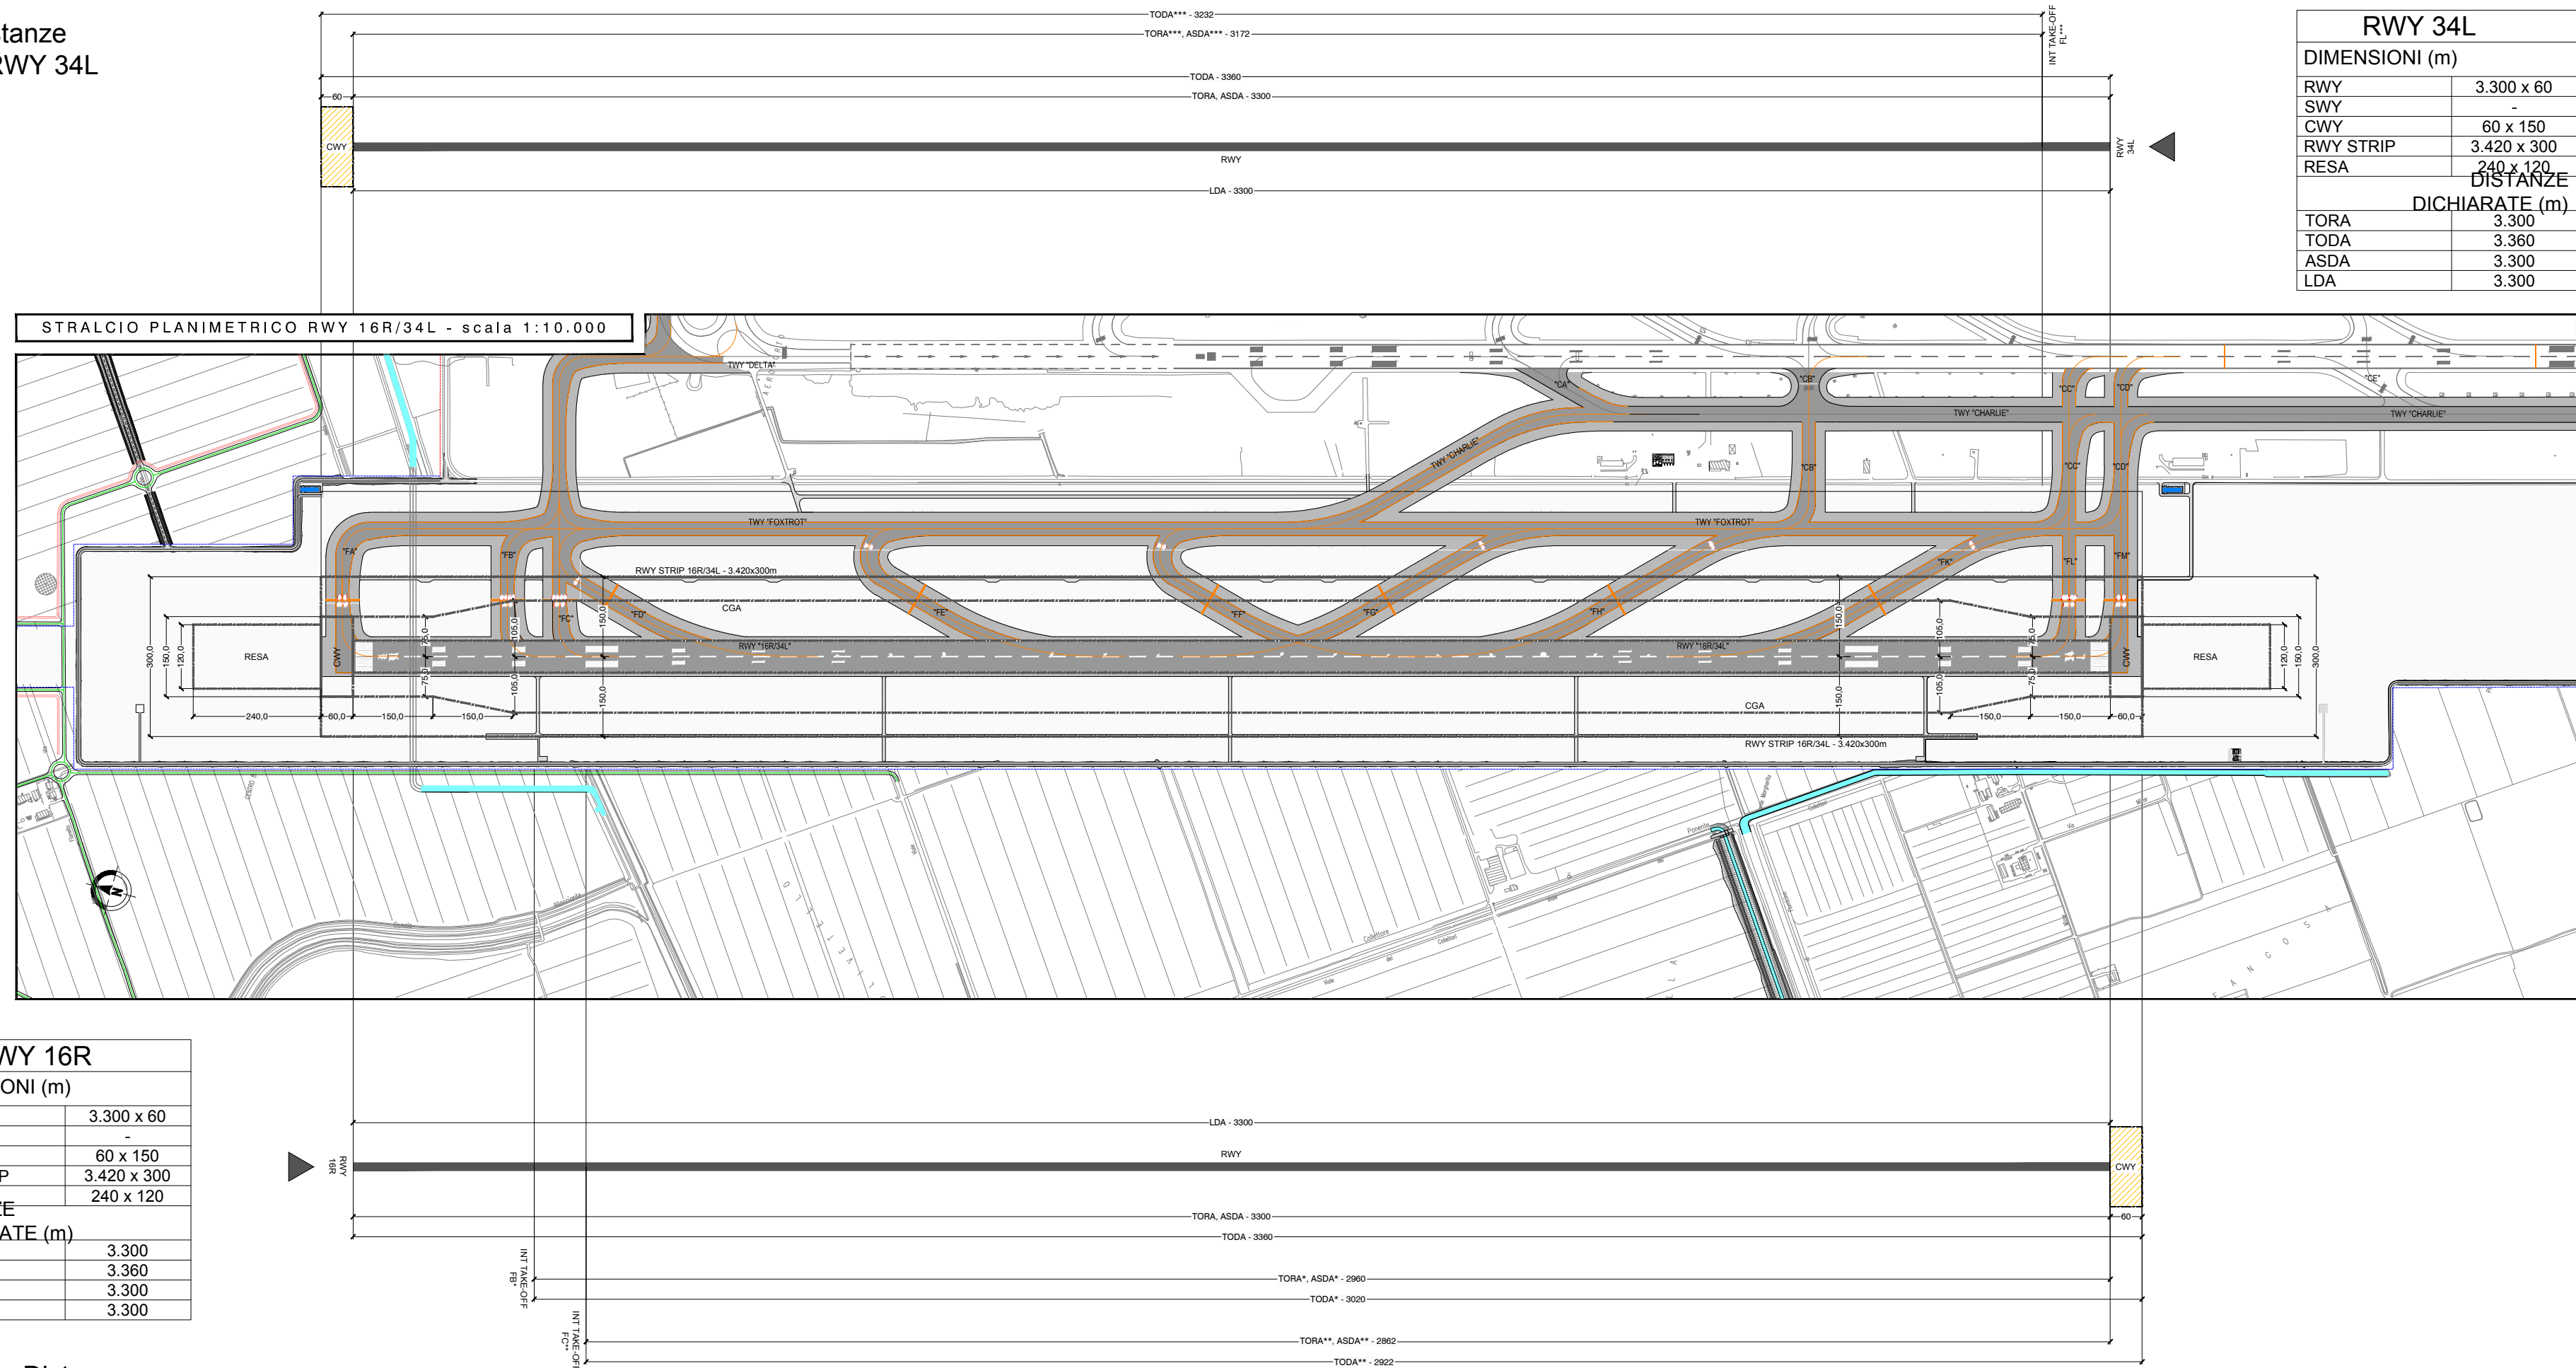

Schema Distanze
Dichiarate RWY 16R

LEGENDA

TORA : Take-Off Run Available
TODA : Take-Off Distance Available
ASDA : Accelerate Stop Distance Available
LDA : Landing Distance Available

NOTE

* Punto di decollo intermedio FB
** Punto di decollo intermedio FC
*** Punto di decollo intermedio FL

QUADRO D'UNIONE

