

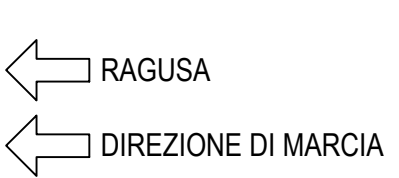


LEGENDA UNITÀ LITOTECNICHE

Table with 2 columns: Unit symbol and Description of lithological units (e.g., AC ARGILLA CON CALCARENITE, AG ARGILLA CON GHIAIA).

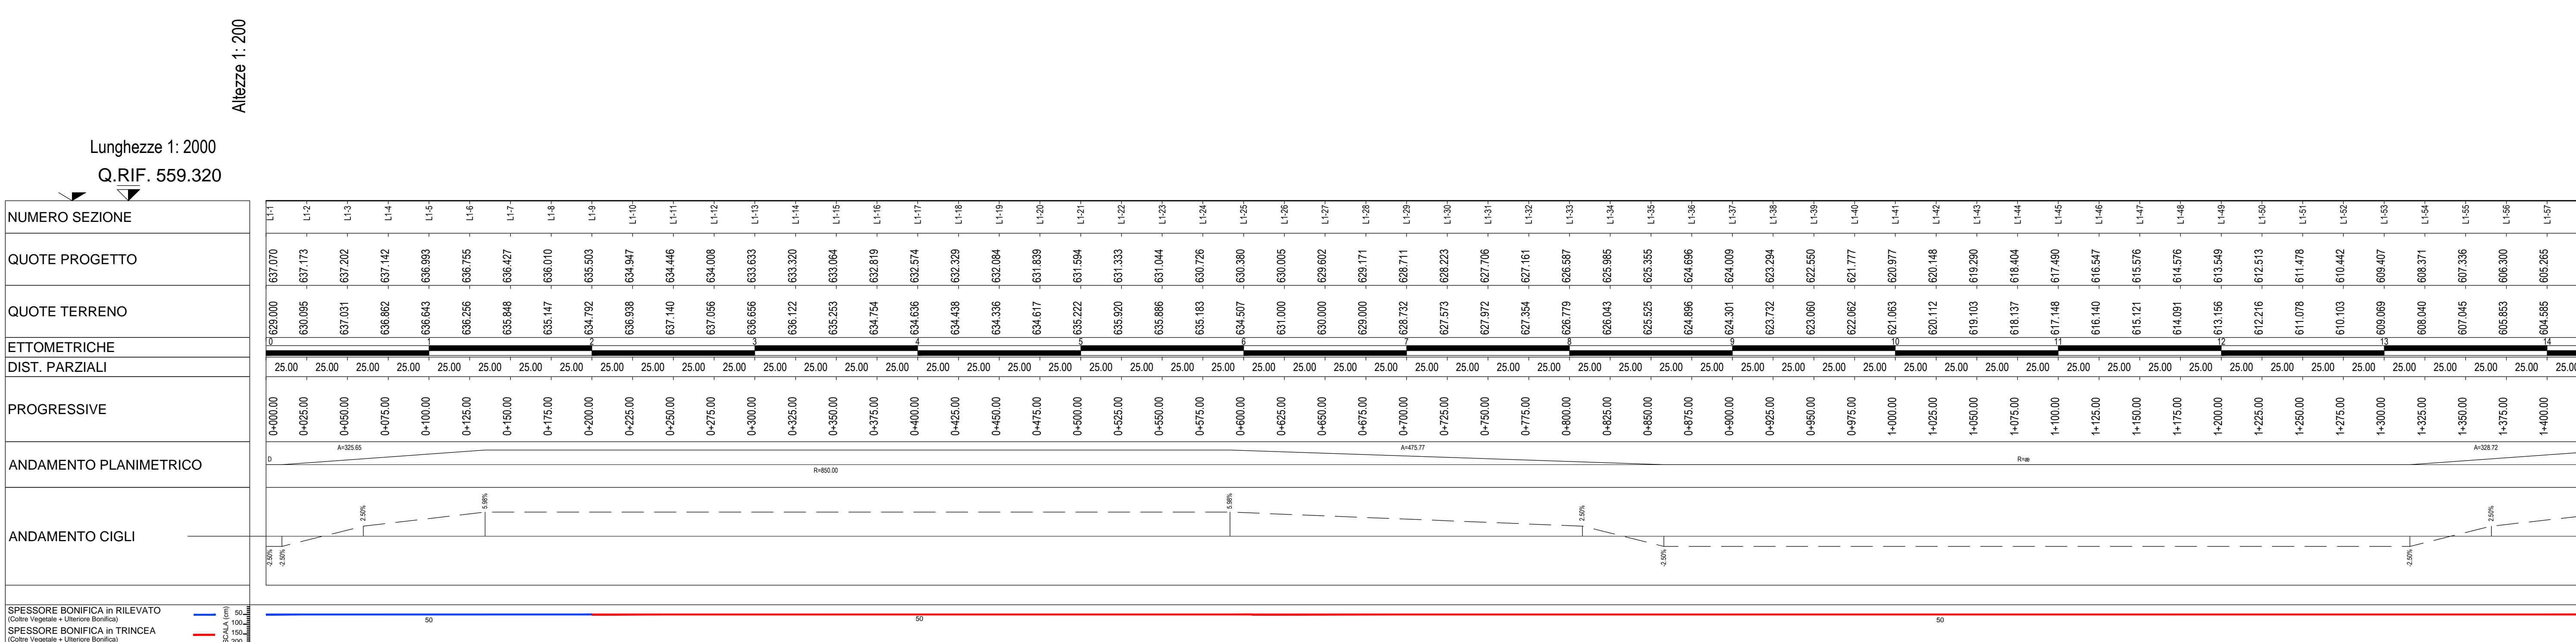

Lotto 1

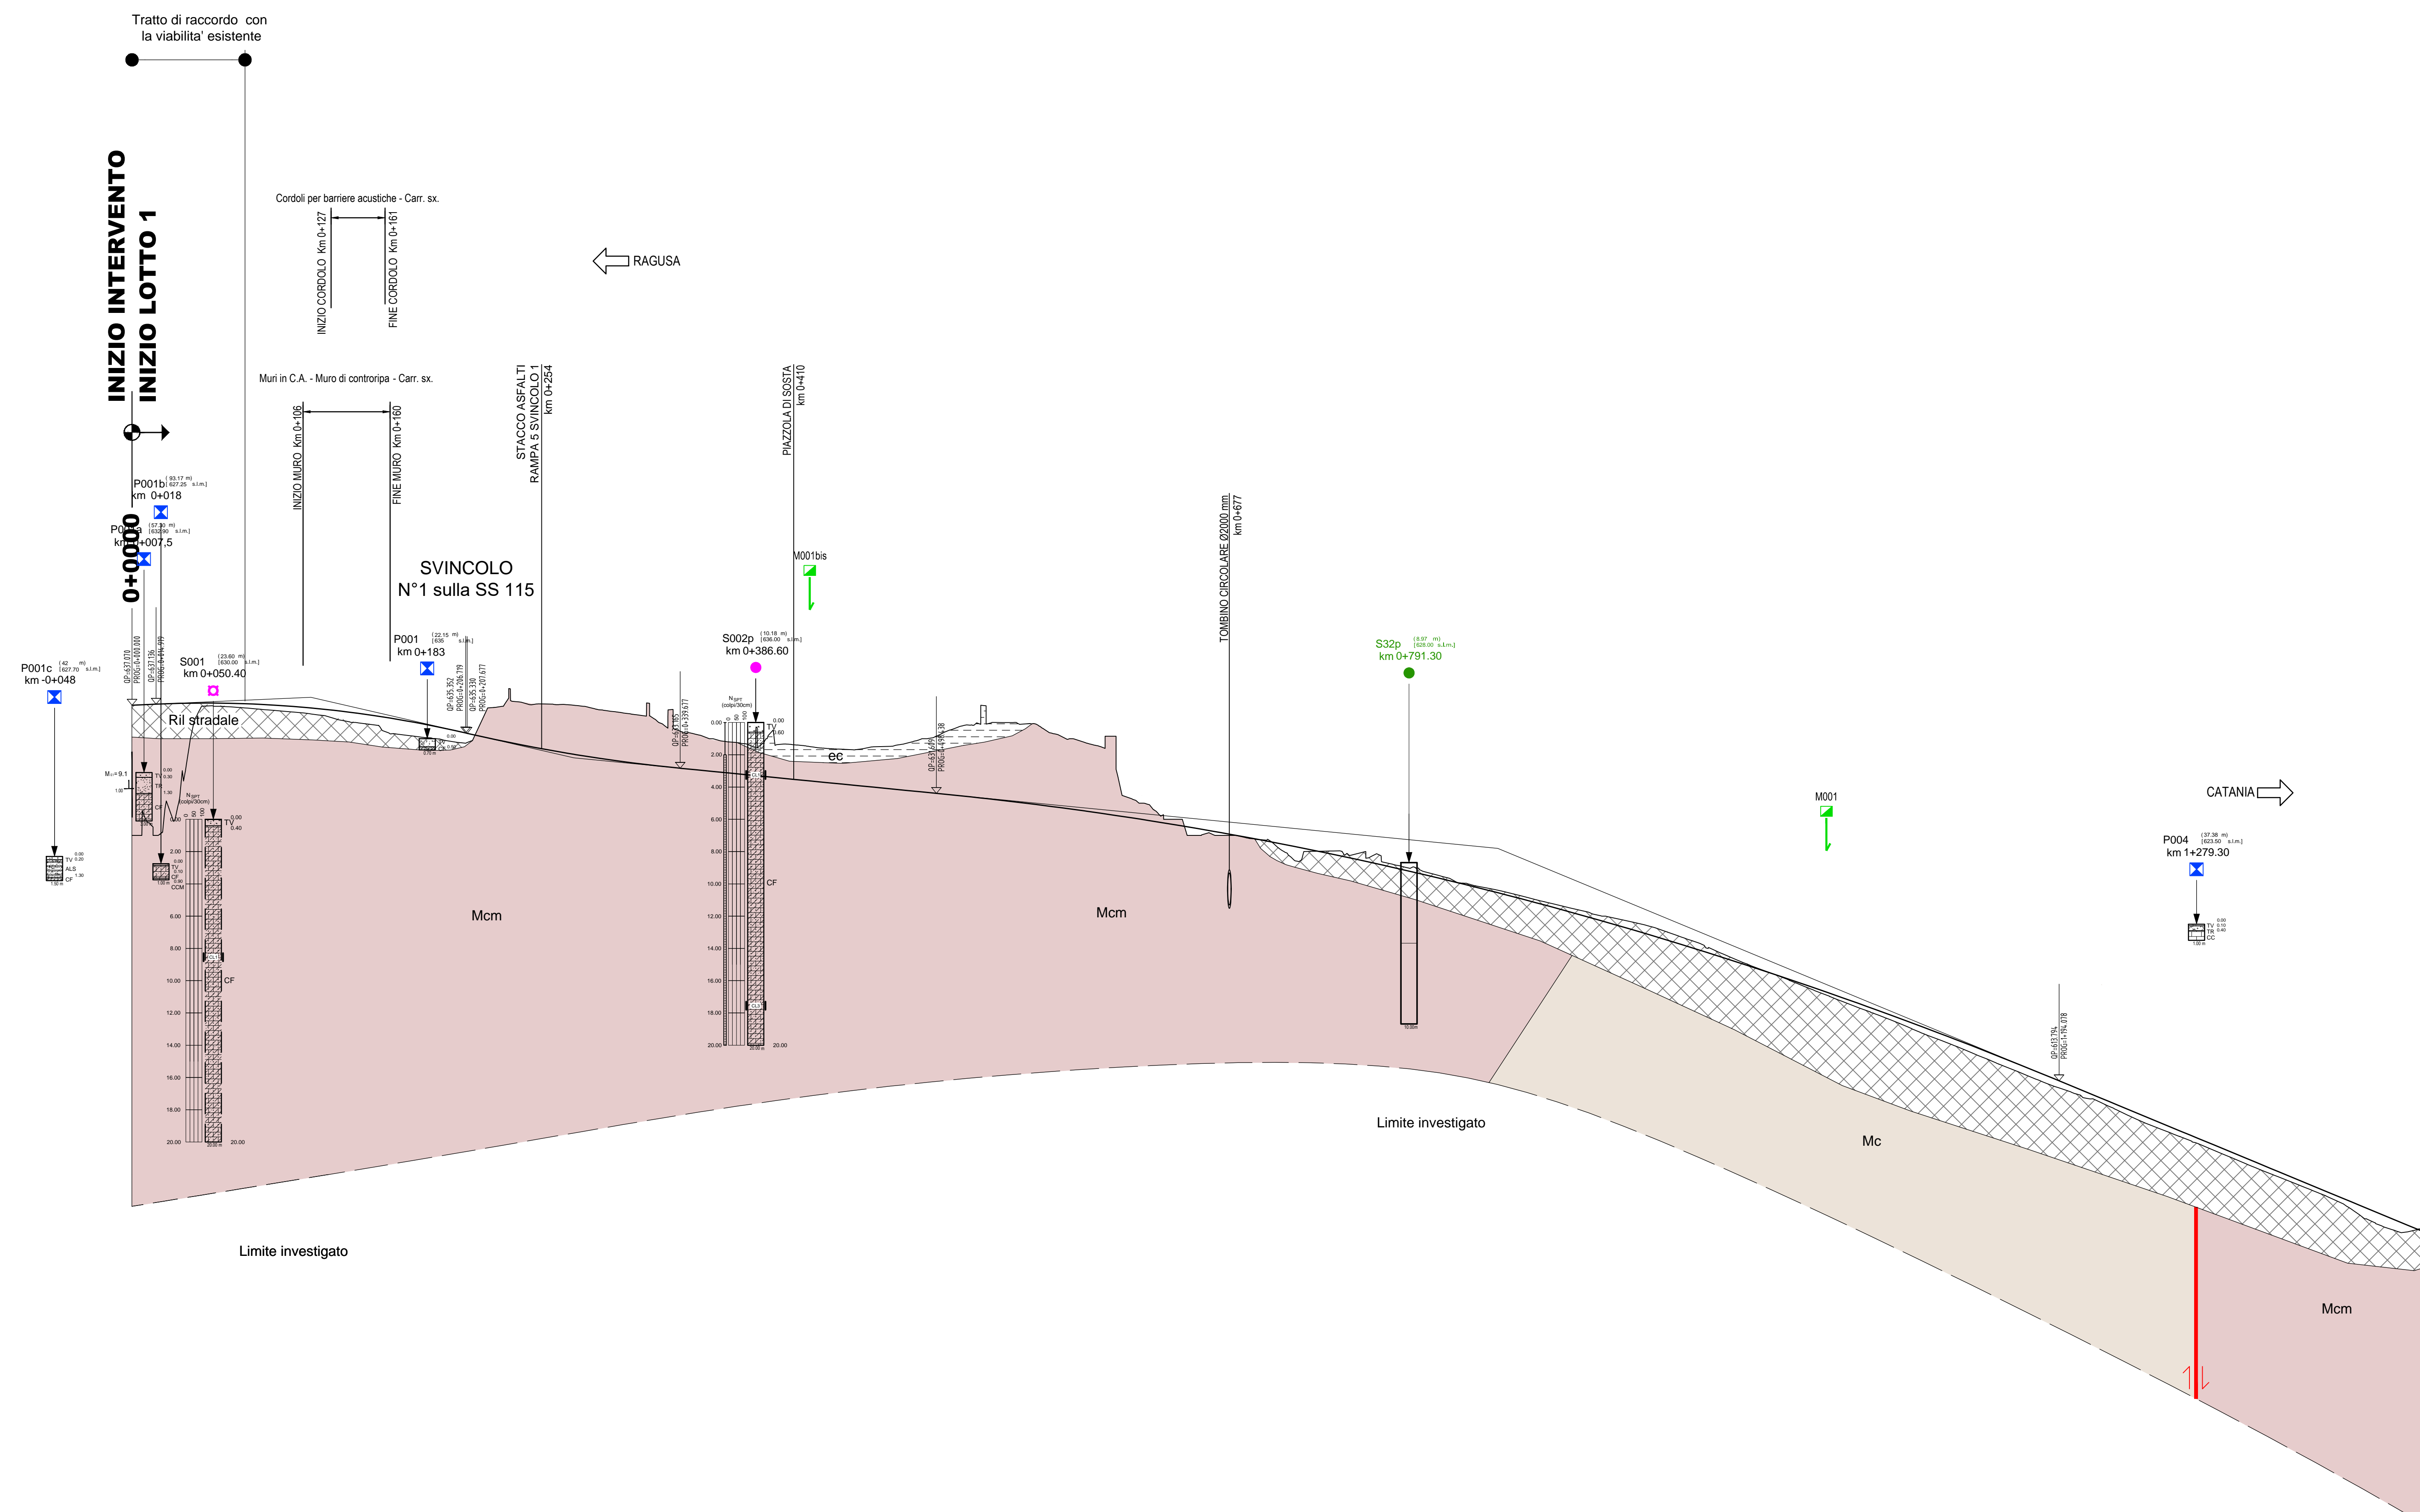

LEGENDA PARAMETRI GEOTECNICI: Table with columns for Formation, γ, c', φ', Cu, E, Ed, K.

LEGENDA FORMAZIONI: Table with columns for Formation symbol and Name/Description.

LEGENDA INDAGINI: Includes sections for 'CAMPAGNA INDAGINI PROGETTO DEFINITIVO' and 'CAMPAGNA INDAGINI PROGETTO PRELIMINARE' with symbols and descriptions for various tests and boreholes.

Project administrative block containing logos of the Ministry of Infrastructure, project title 'AMMODERNAMENTO A N° 4 CORSE DELLA S.S. 514...', and various technical and organizational details.