


Lotto 2

SVINCOLO N°3 sulla SP 5

FINE LOTTO 2 - Km 6+816.12  
INIZIO LOTTO 3 - Km 0+000.00

CATANIA

RAGUSA

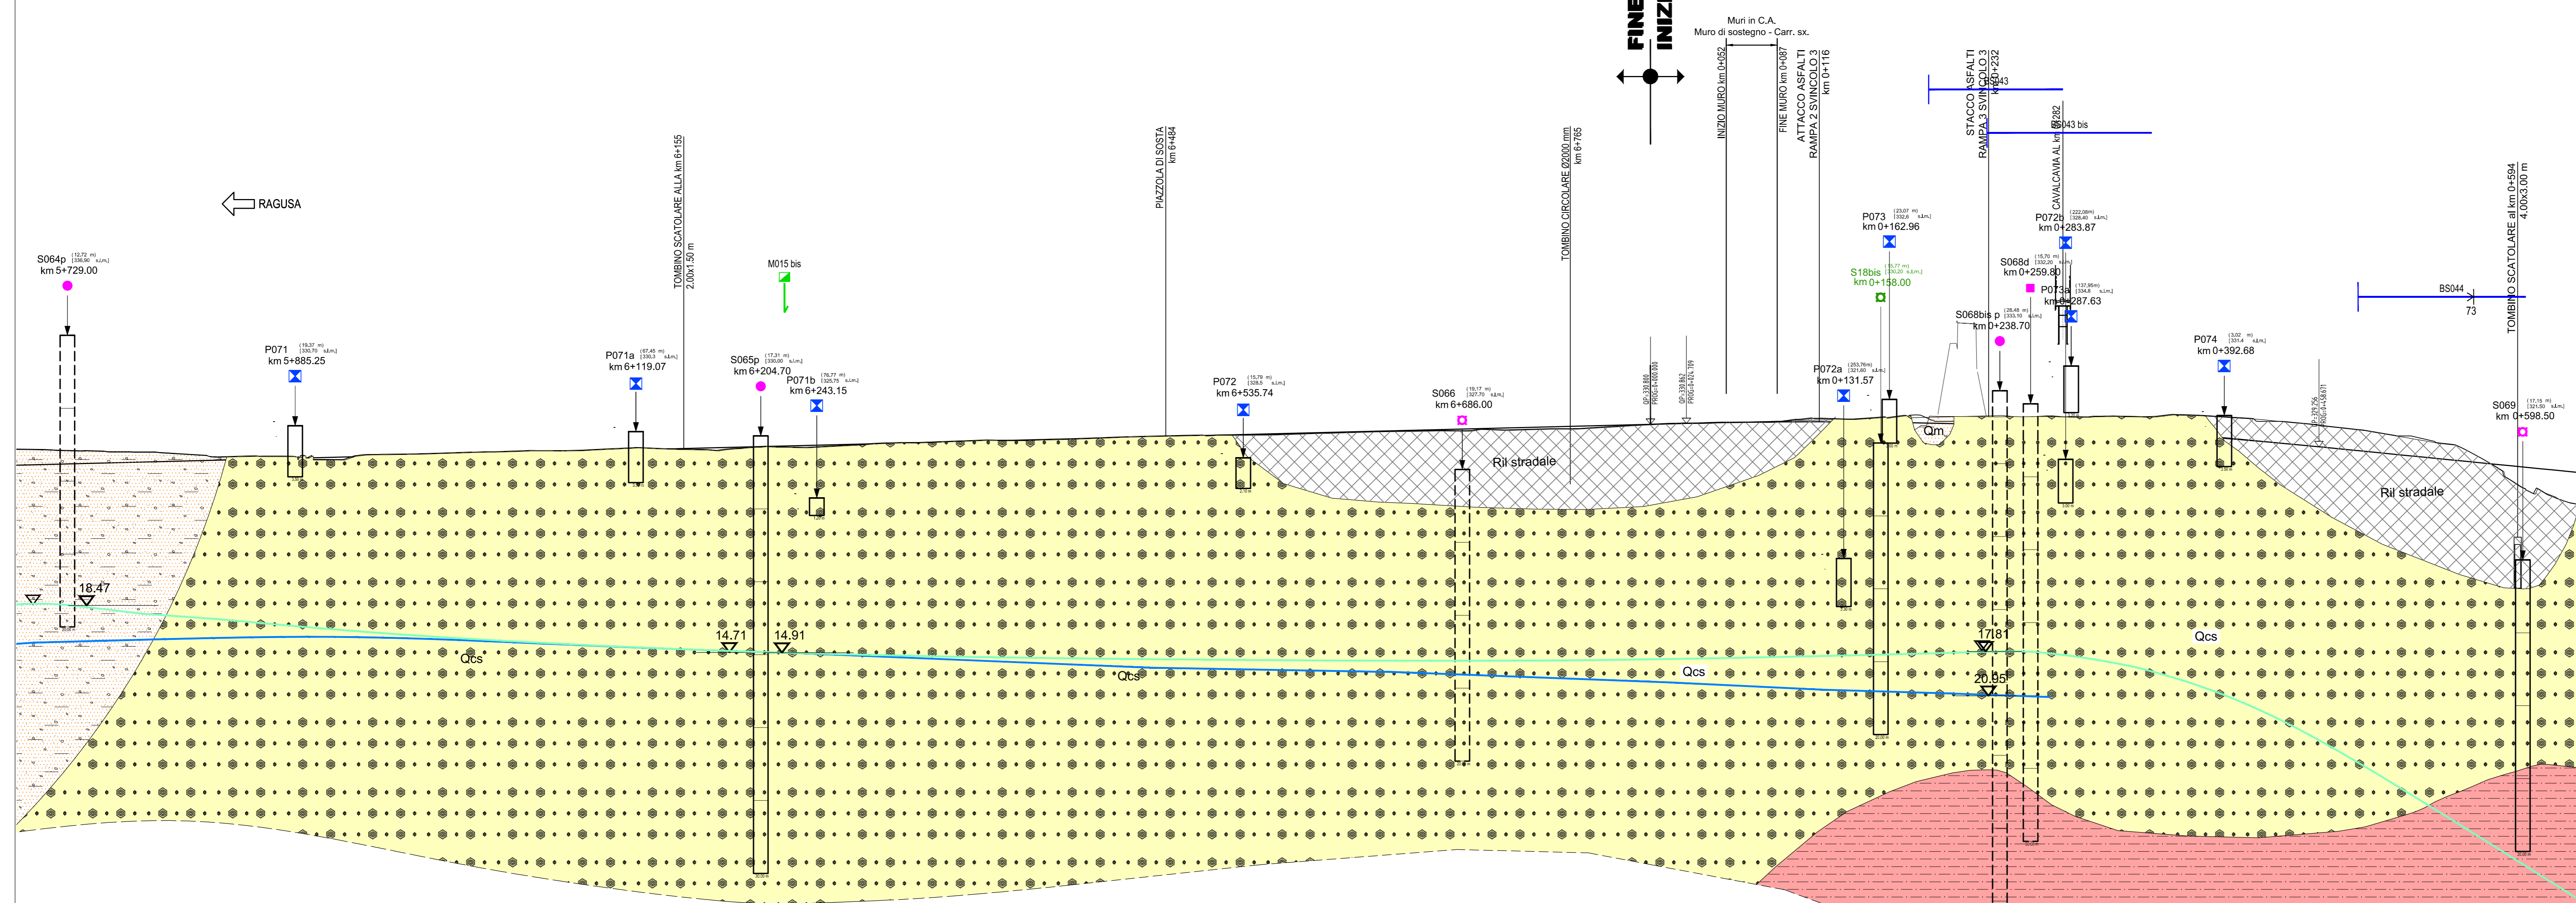

Limite investigato

Limite investigato

Altezza 1:200

Lunghezza 1:2000  
Q.RIF. 249.520

NUMERO SEZIONE	QUOTE PROGETTO	QUOTE TERRENO	ETIMOMETRICHE	PROGRESSIVE	ANDAMENTO PLANIMETRICO	ANDAMENTO CIGLI
