


LEGENDA UNITÀ LITOTECNICHE

- Geological legend listing various soil and rock units such as Argilla limosa, Sabbia, and Marna.

- Geological legend listing various rock units such as Calcarenite, Ghiaia, and Marna.

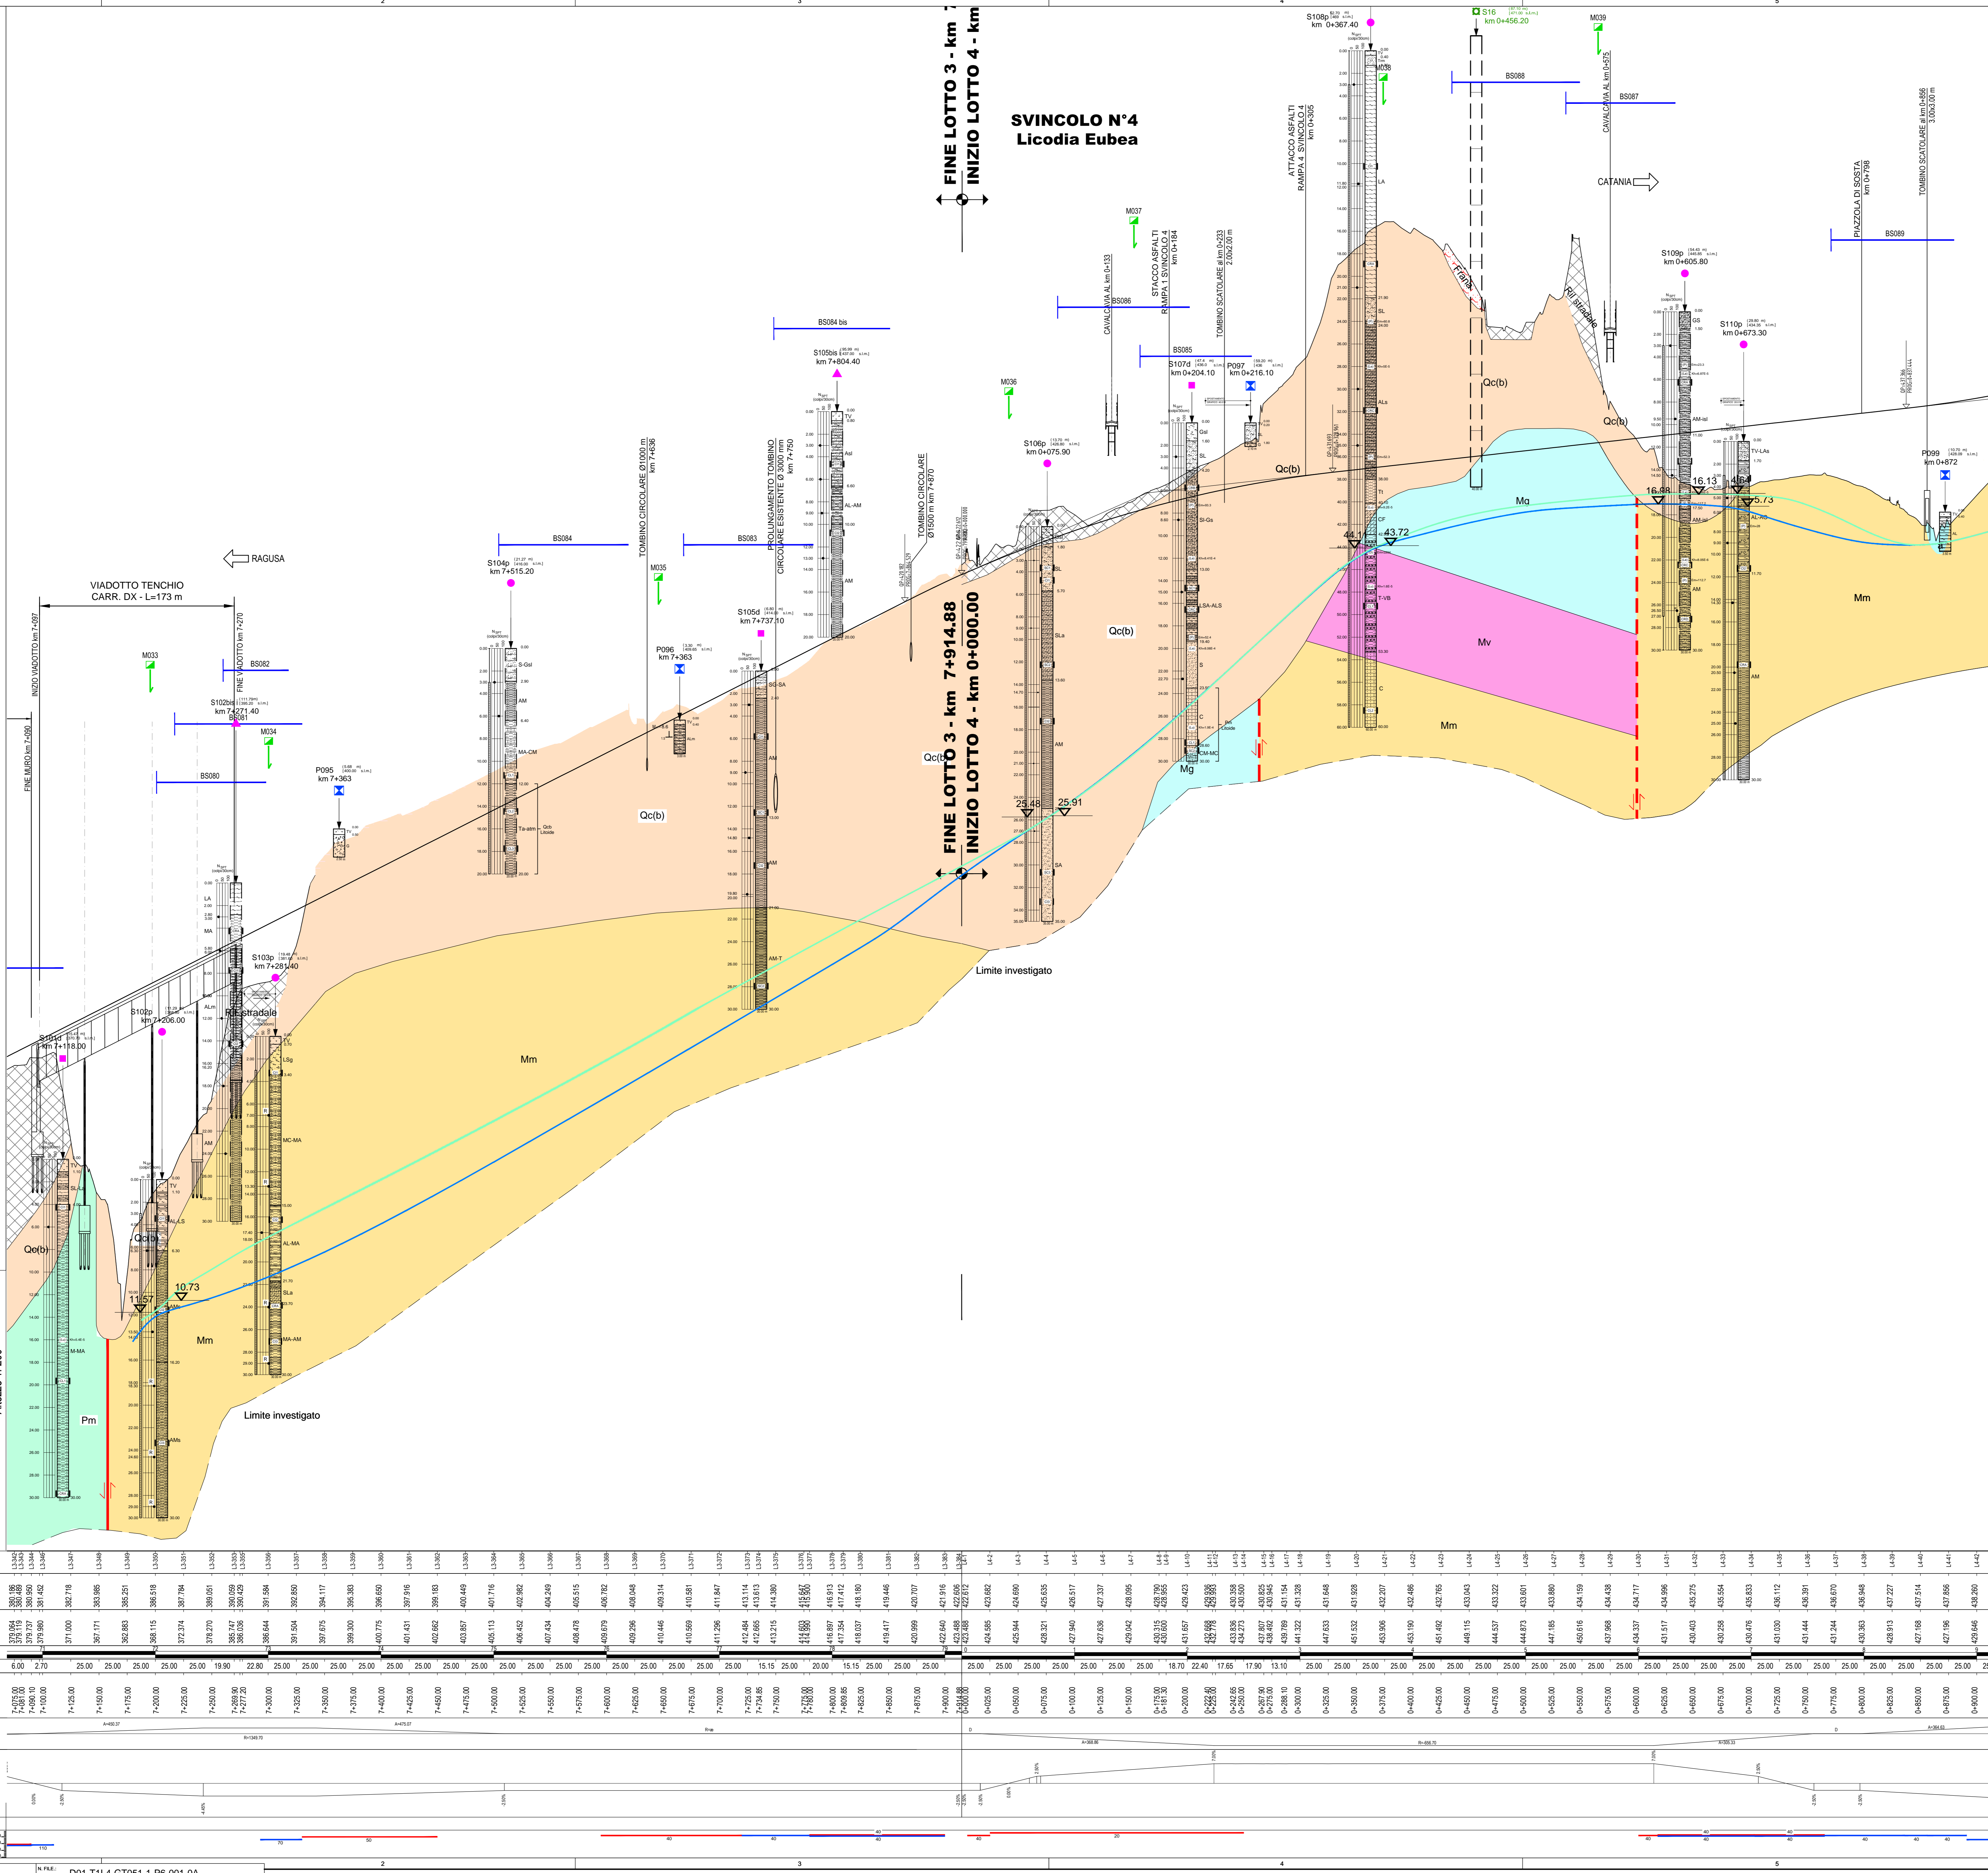

LEGENDA PARAMETRI GEOTECNICI. Table with columns for Formation, Unit weight (gamma), Cohesion (c'), Friction angle (phi'), Undrained shear strength (cu), Modulus of elasticity (E), Ed, and K. Includes footnotes explaining symbols like (\*) and (\*\*).

LEGENDA FORMAZIONI. Table defining symbols for different geological formations such as 'Sigla terreno', 'Mg', 'Mm', 'Ms', 'Mv', 'Pm', 'Pv', 'Qc(a)', 'Qc(b)', 'R', and 'TV'.

LEGENDA INDAGINI. Detailed legend for investigation methods including 'CAMPAGNA INDAGINI PROGETTO DEFINITIVO' and 'CAMPAGNA INDAGINI PROGETTO PRELIMINARE'. Lists symbols for boreholes, piezometers, and other geotechnical tests.

Administrative and project information including: Ministero delle Infrastrutture e dei Trasporti, Struttura di Vigilanza sulle Concessionarie Autostradali, AMMODERNAMENTO A N° 4 CORSIE DELLA S.S. 514 'DI CHIARAMONTE' e DELLA S.S. 194 RAGUSANA, LOTTO 4 GEOTECNICA, and project management details.