

PROVINCIA	464.84	280.44	CATANIA	212.60	260.59	662.38
COMUNE	2.06	3.76	VIZZINI	5.35	6.13	29.53
LIVELLETTA	0.000000	0.013400	0.010000	0.029509	0.031198	0.030994

PR= 4732.53
 QV= 589.69
 DV= 15.75%
 R = 22750.00
 T = 89.86
 F = 0.18

PR= 5212.88
 QV= 593.45
 DV= 15.35%
 R = 20000.00
 T = 85.00
 F = 0.07

PR= 6309.76
 QV= 596.42
 DV= 15.00%
 R = 19000.00
 T = 75.29
 F = 0.28

PR= 5322.35
 QV= 601.74
 DV= 15.00%
 R = 11000.00
 T = 53.87
 F = 0.05



PR= 5782.95
 QV= 609.87
 DV= 15.00%
 R = 80000.00
 T = 8.15
 F = 0.00

PROFILO CARREGGIATA SX ASSE CT-RG

← RAGUSA

← DIREZIONE DI MARCIA

Lotto 5 → CATANIA

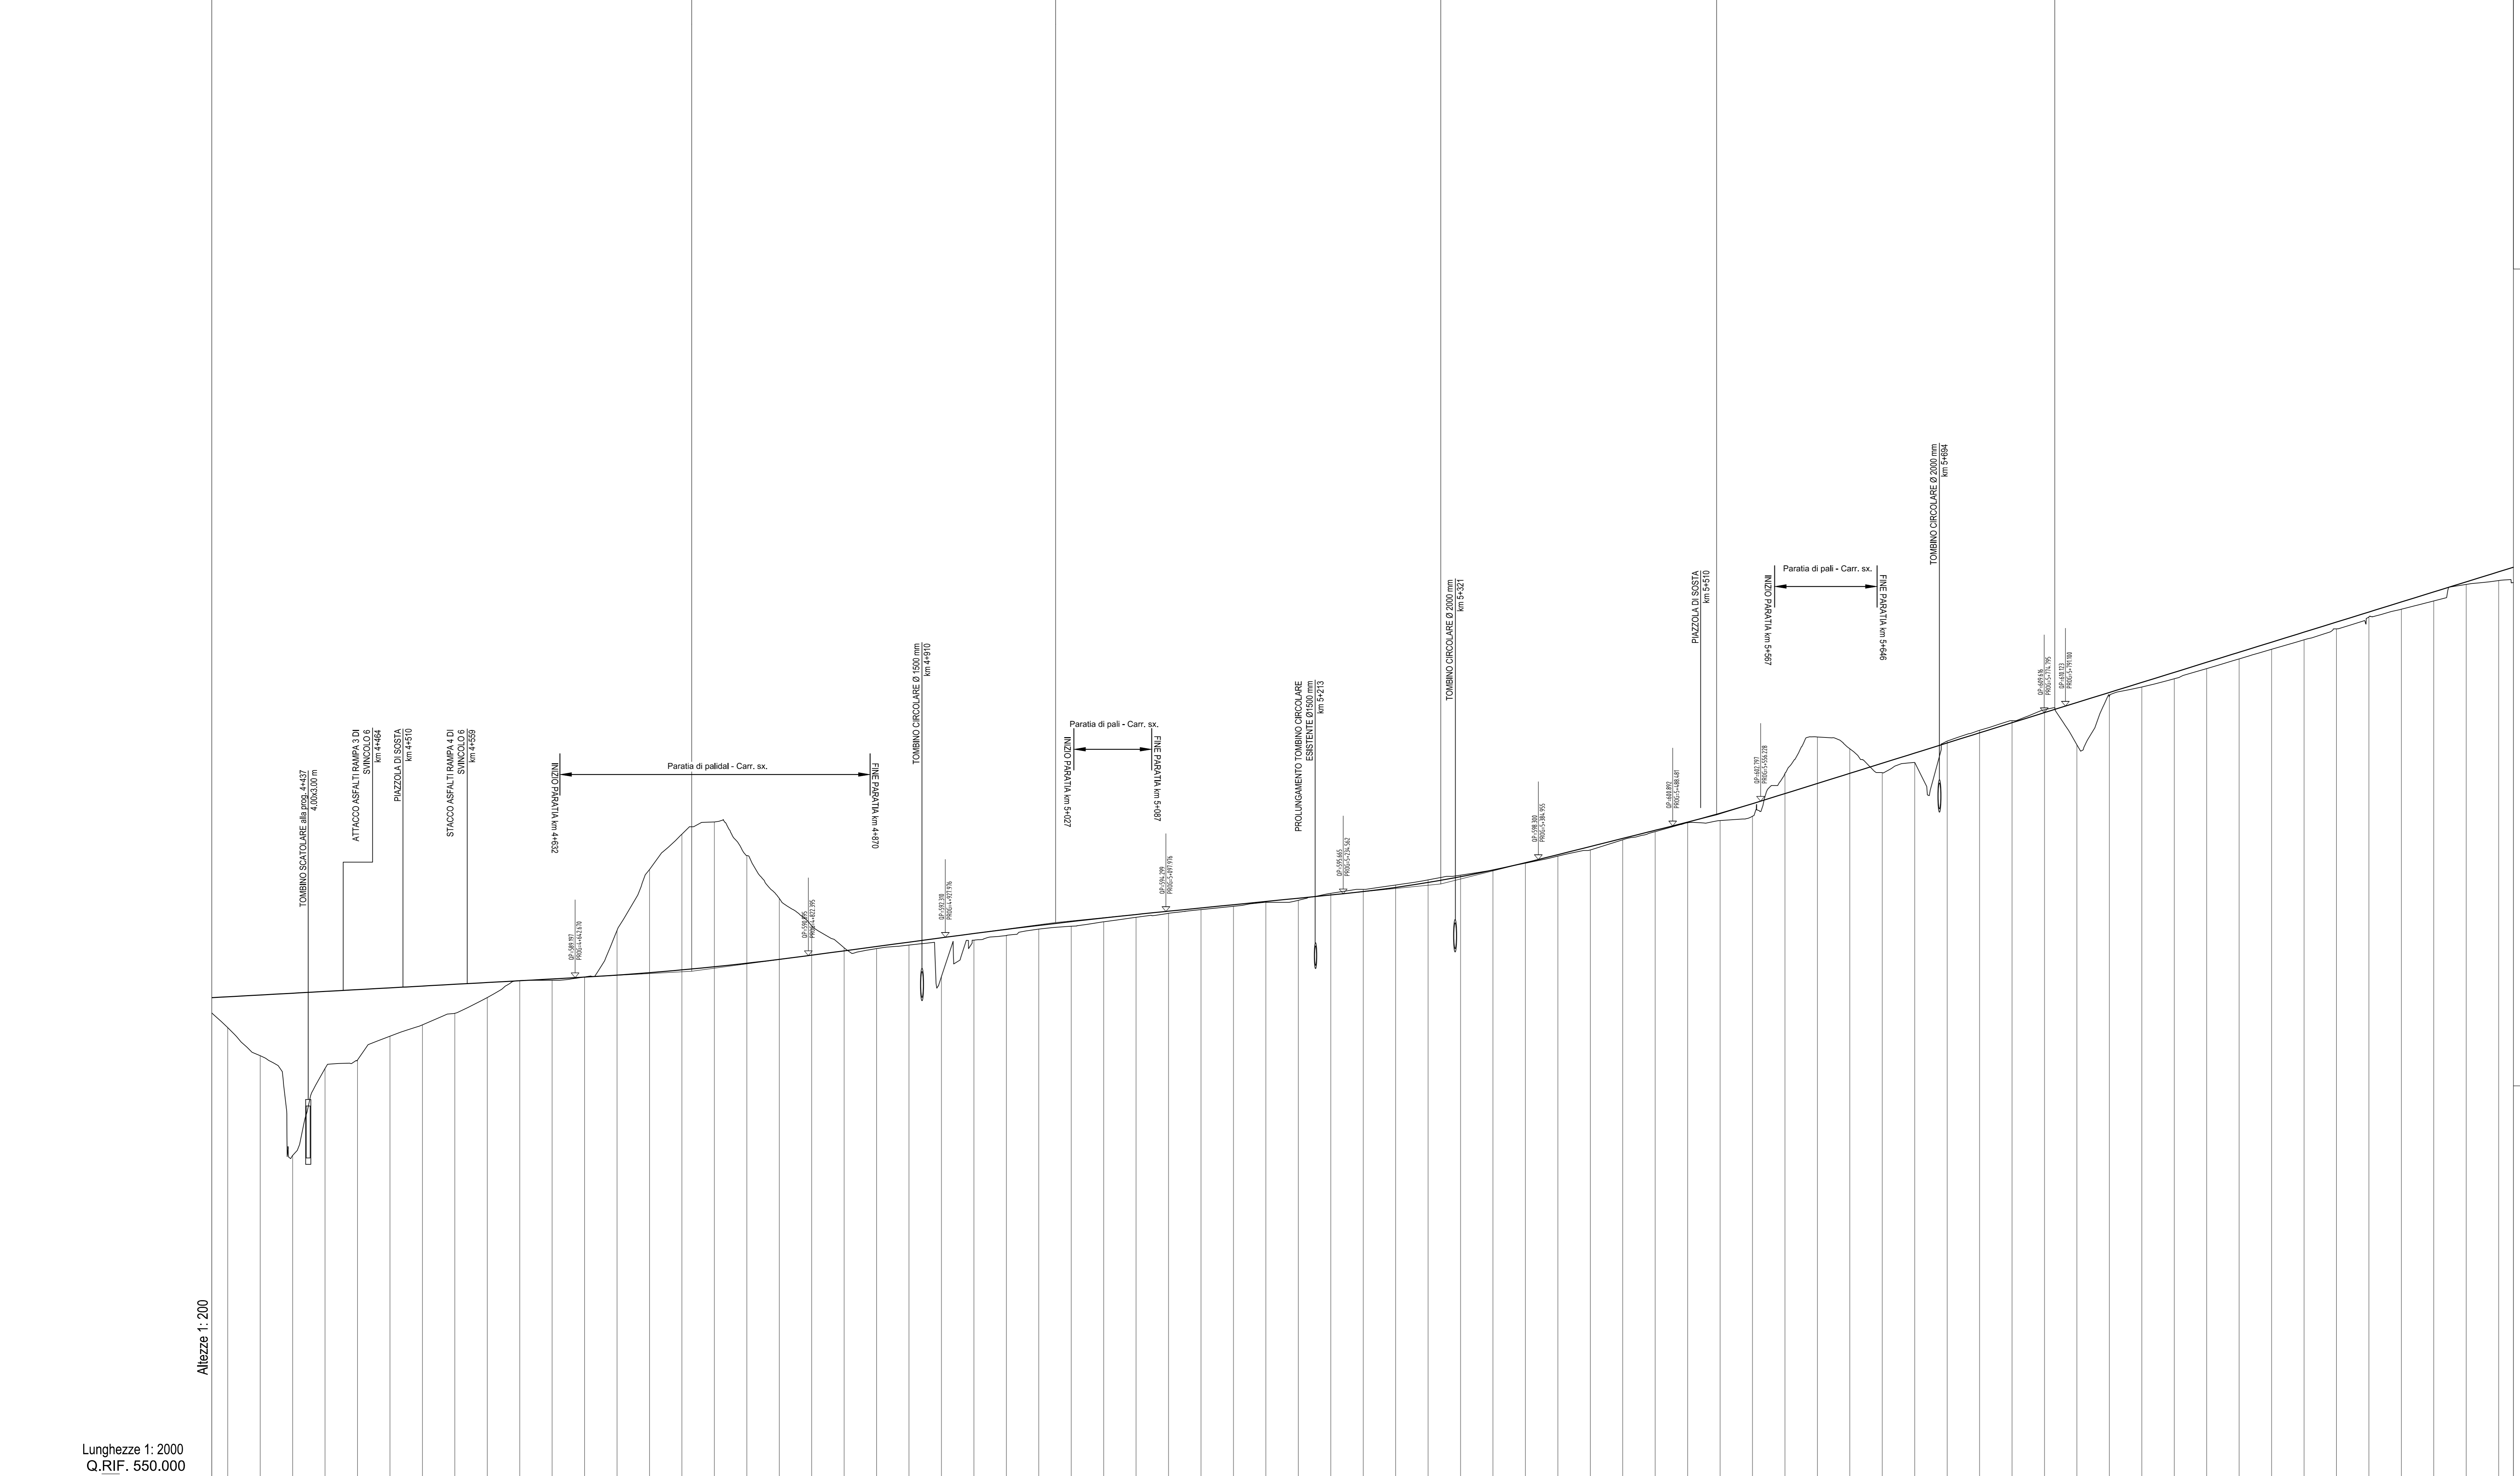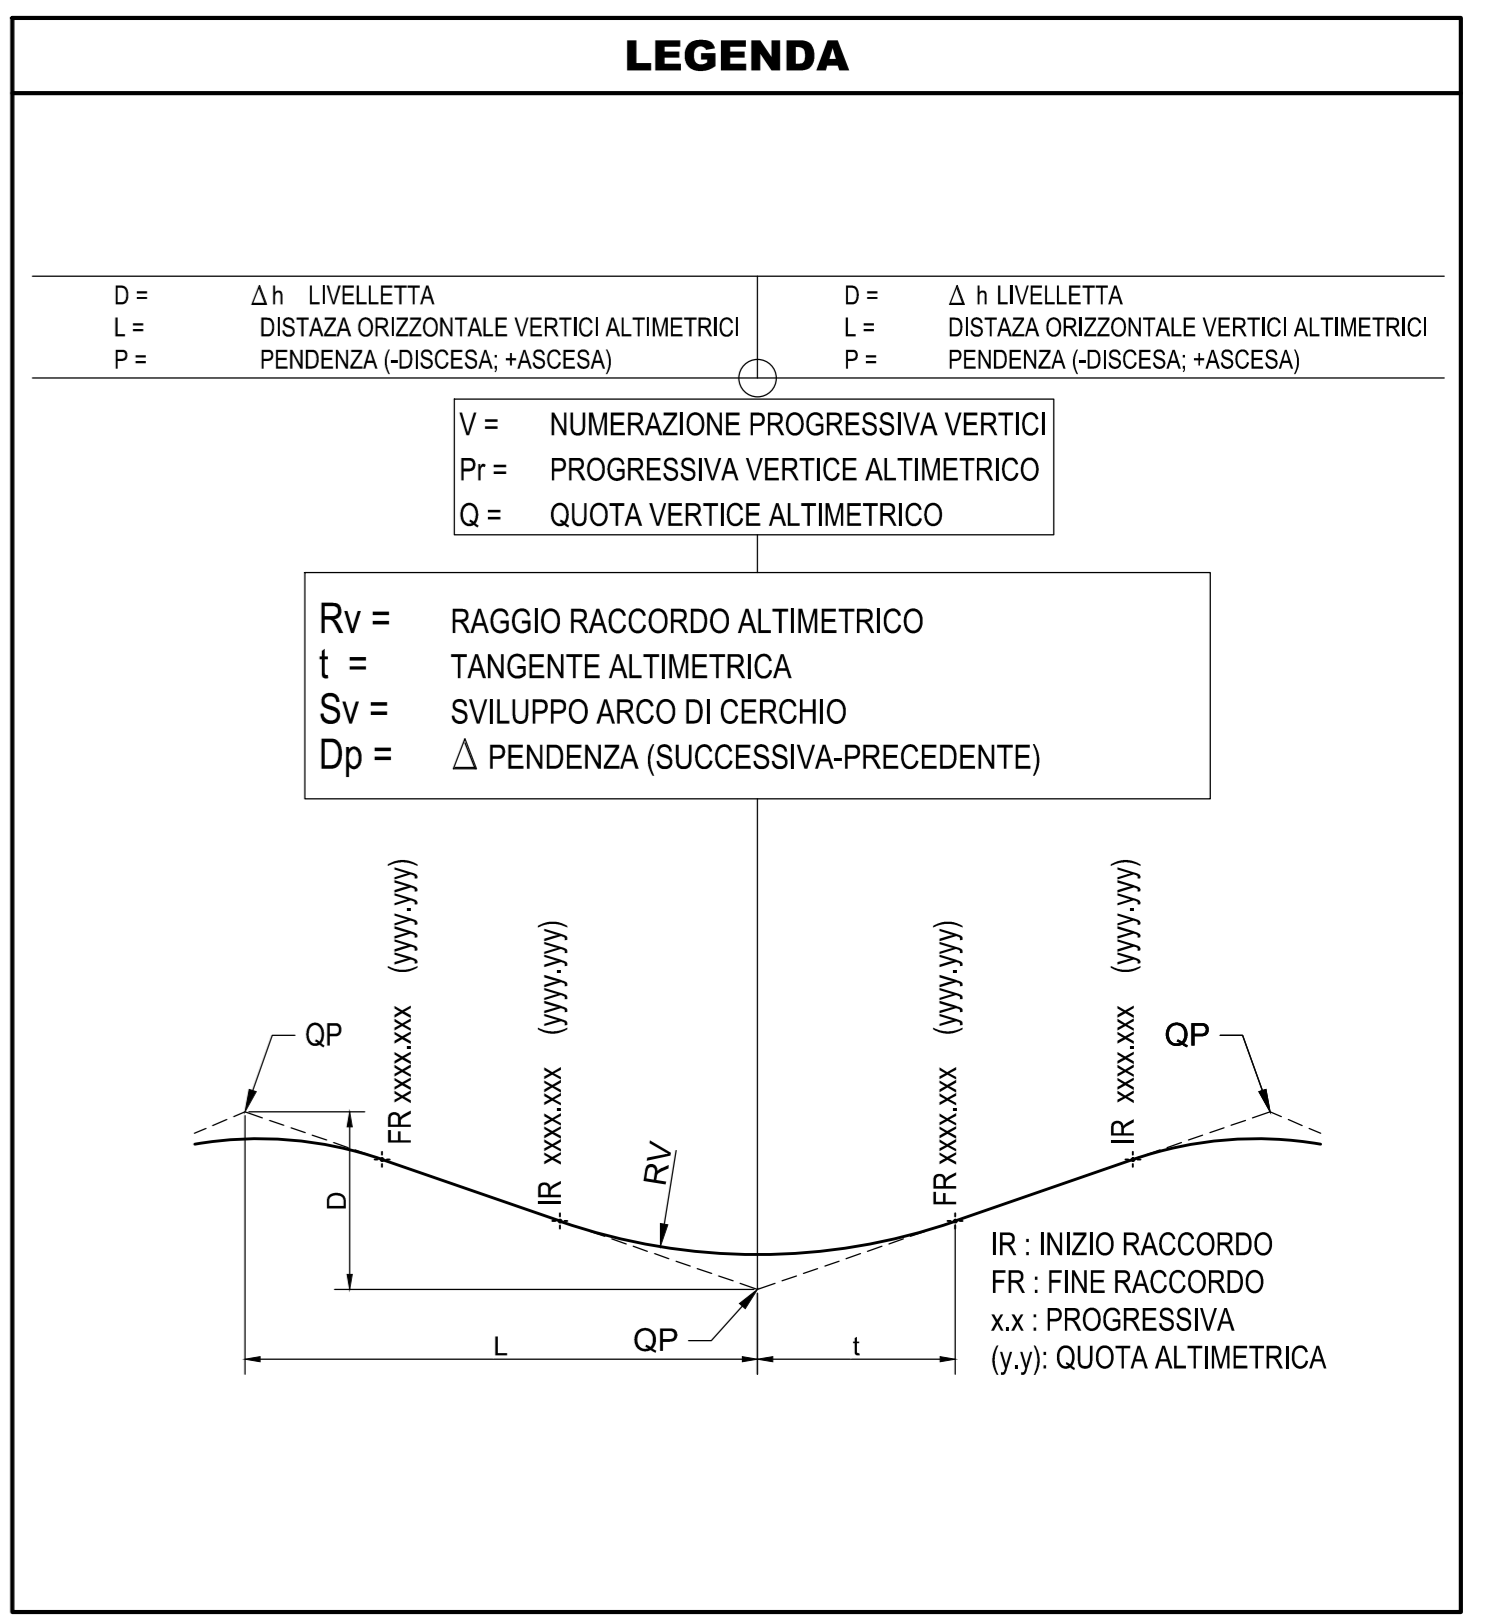

NUMERO SEZIONE	QUOTE PROGETTO	QUOTE TERRENO	ETOMETRICHE	PROGRESSIVE	ANDAMENTO PLANIMETRICO	ANDAMENTO CIGLI
