


Tracciamento pali		Tracciamento pali	
N	E	N	E

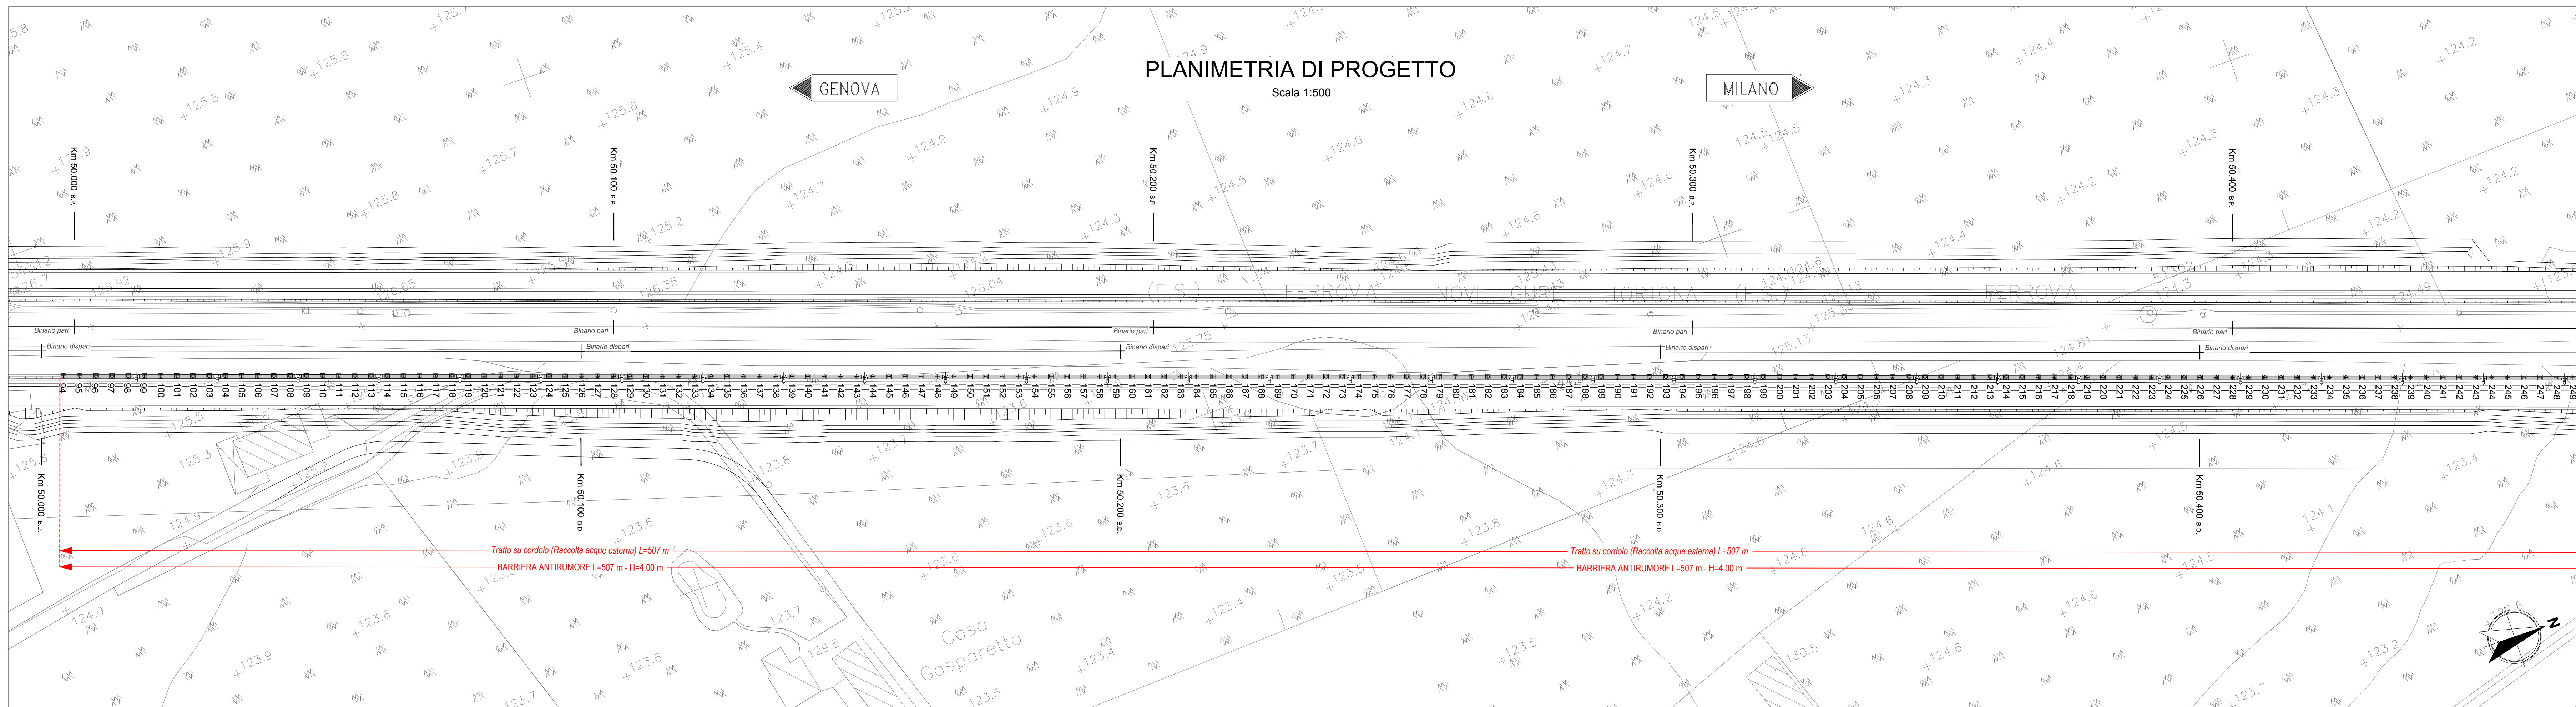

