


SEZIONE SU CADITOIA

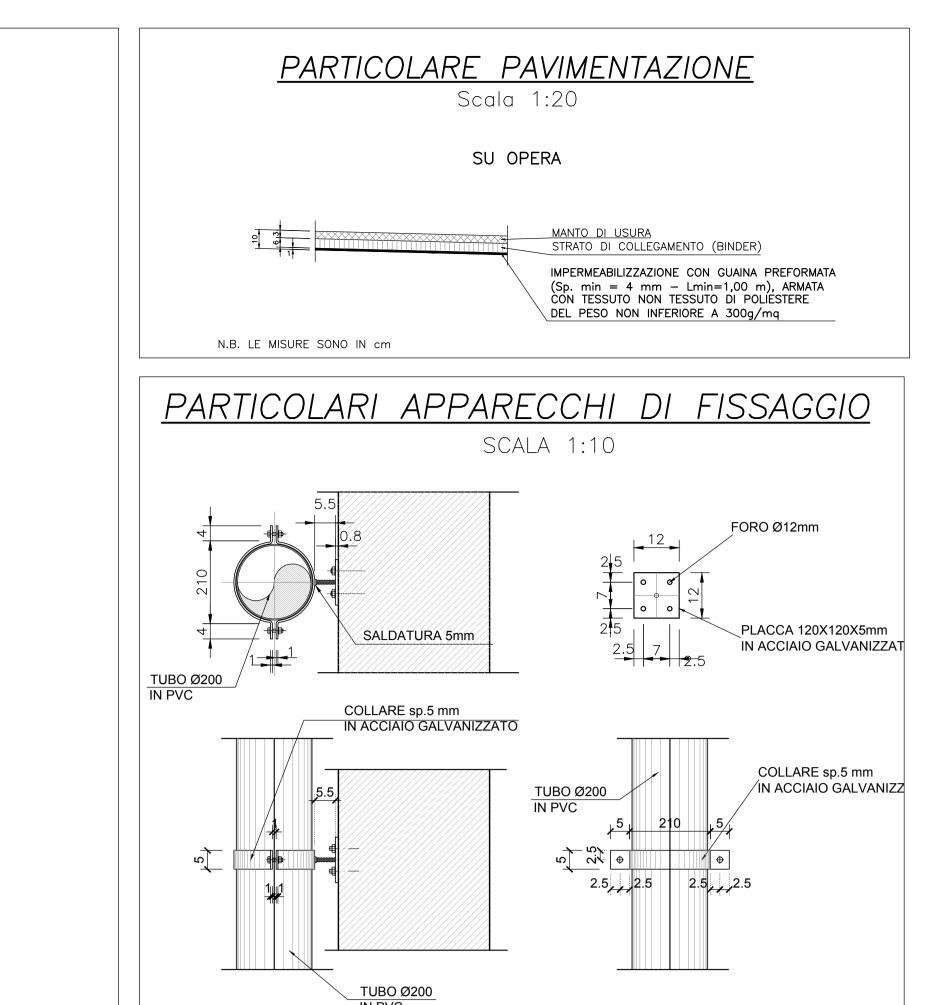

Nome File: IG51-04-E-CV-BZ-IV18-0X-010-A04 CUP: F81H92000000008