

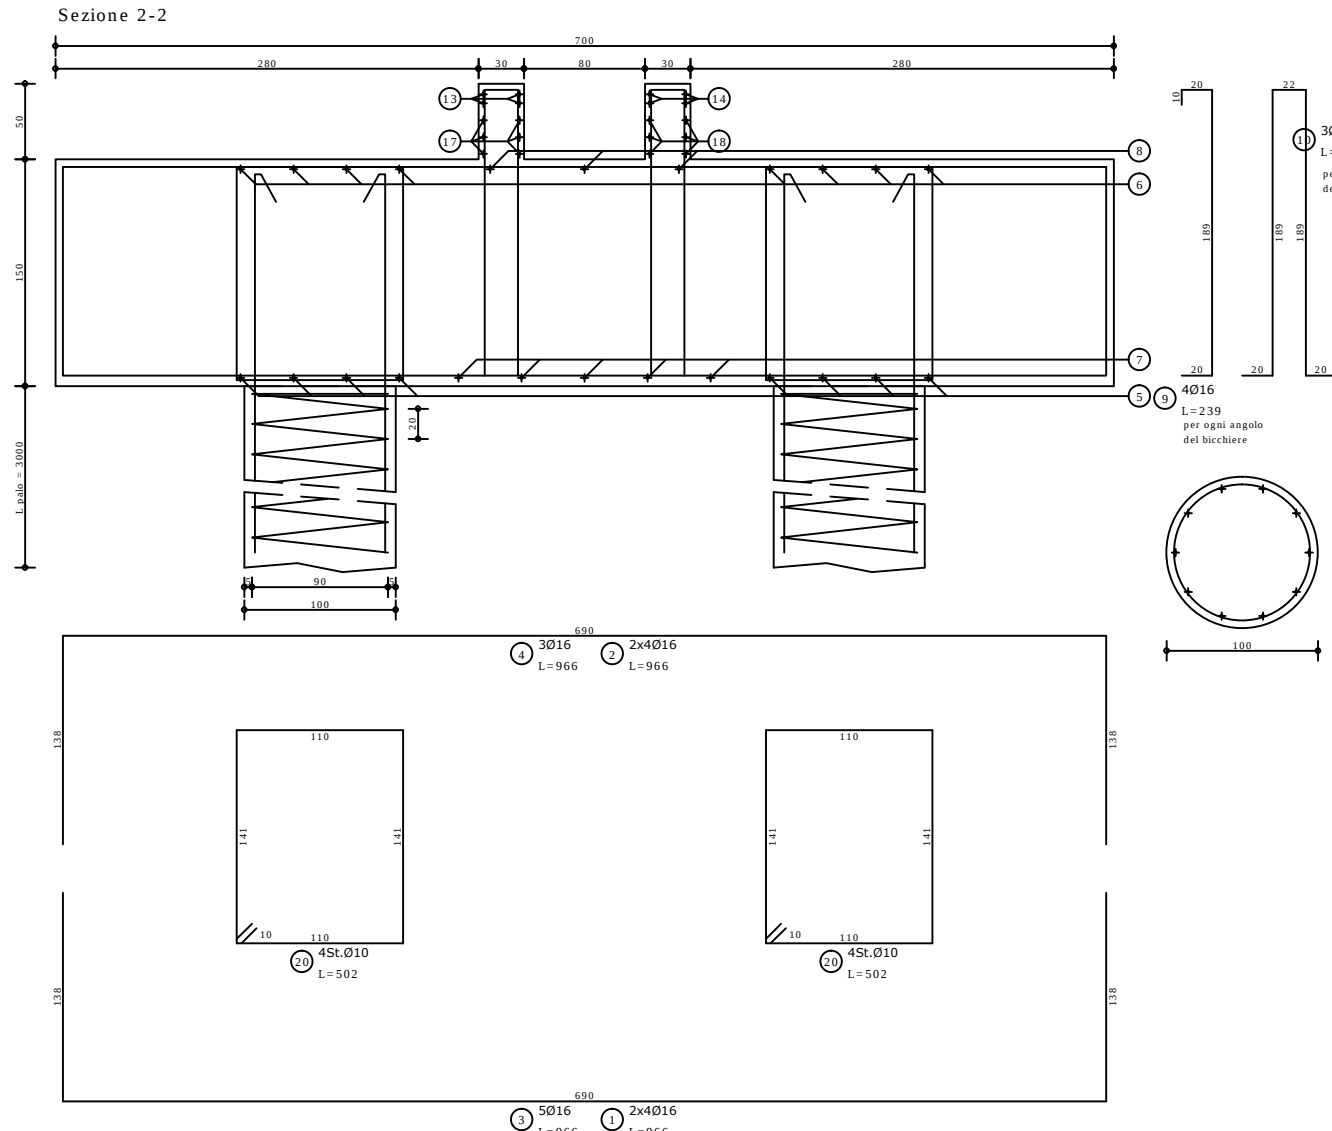
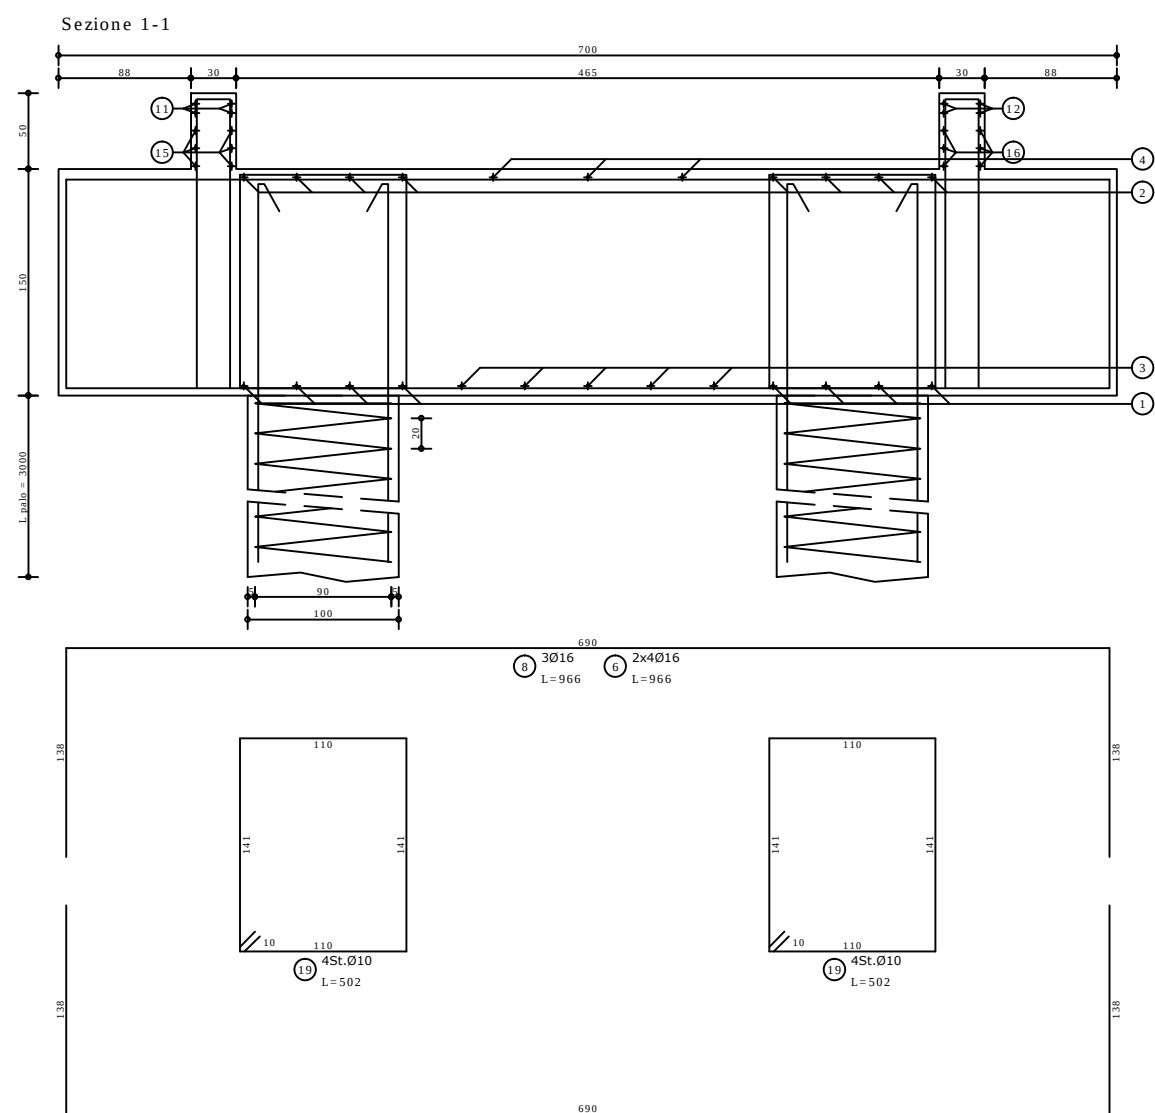
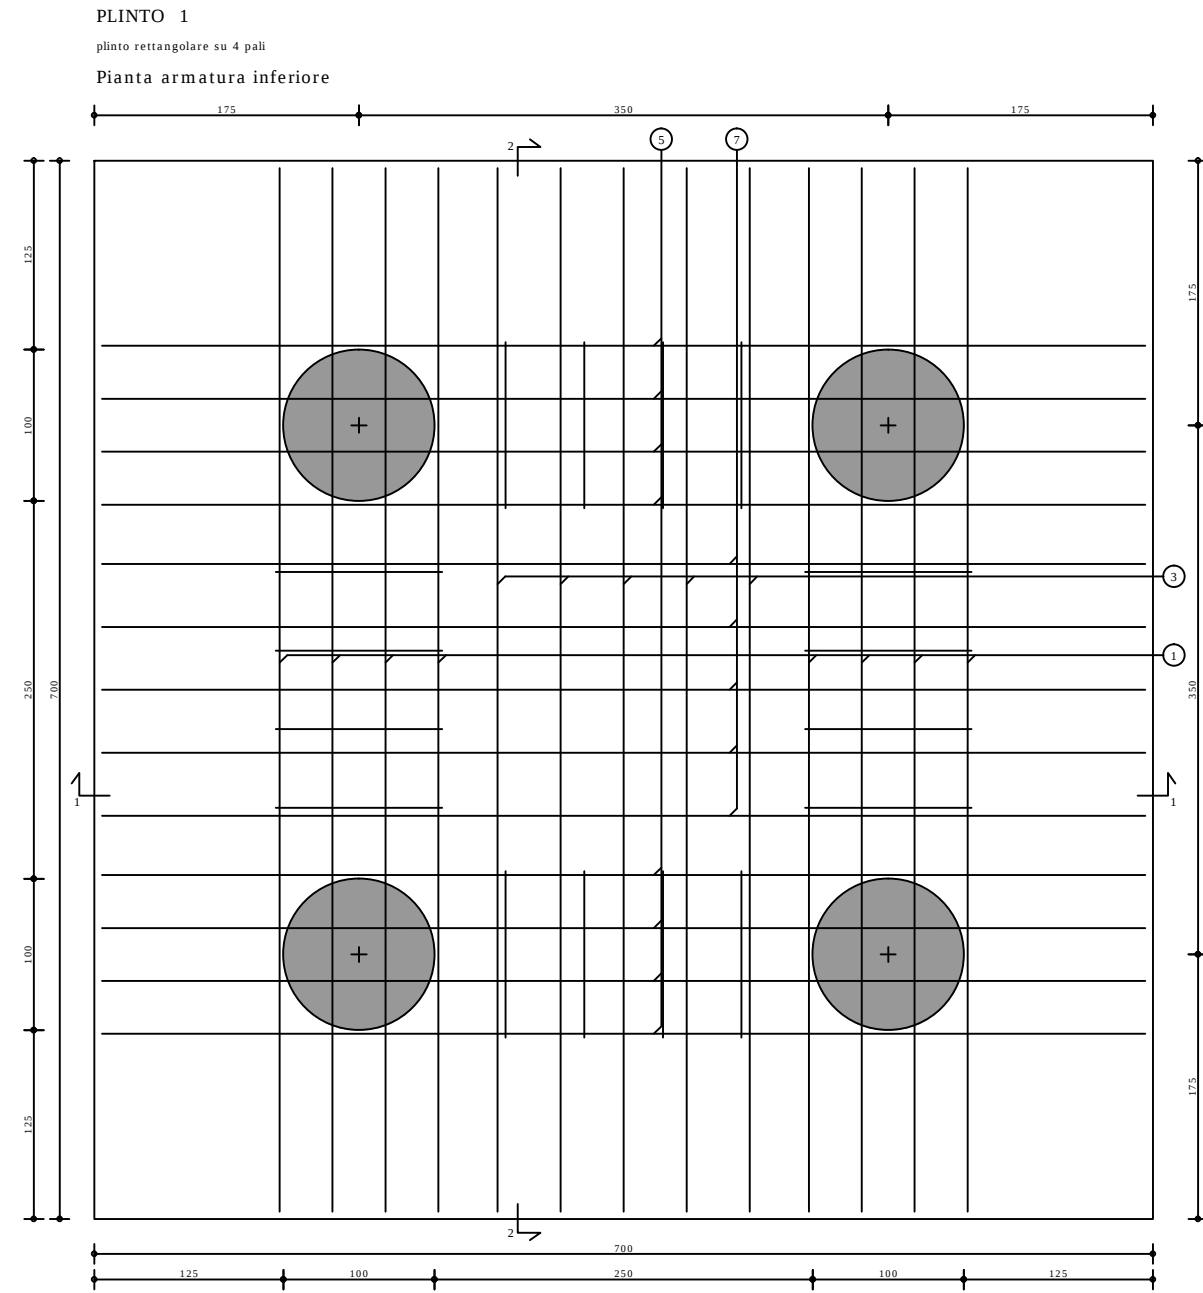
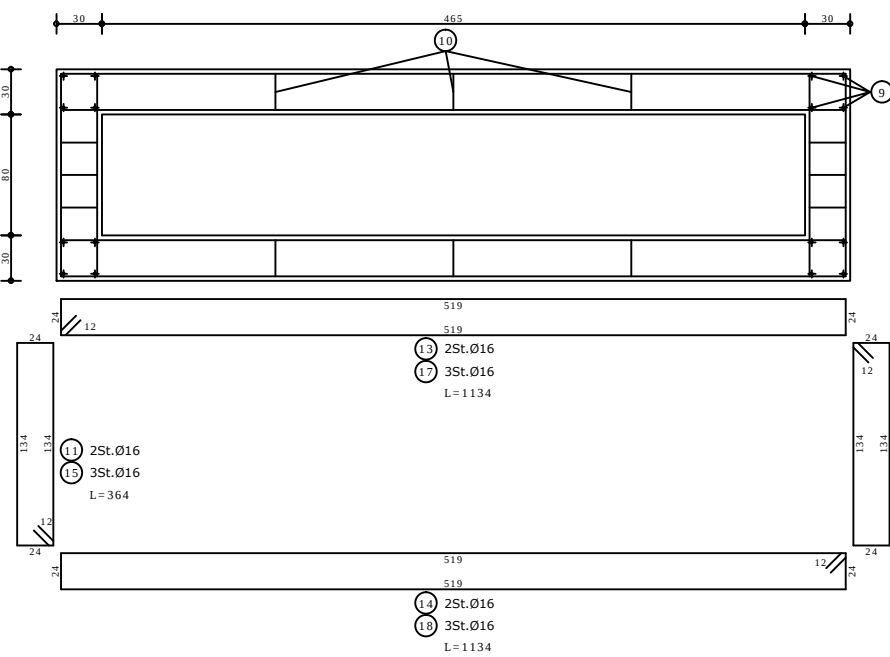
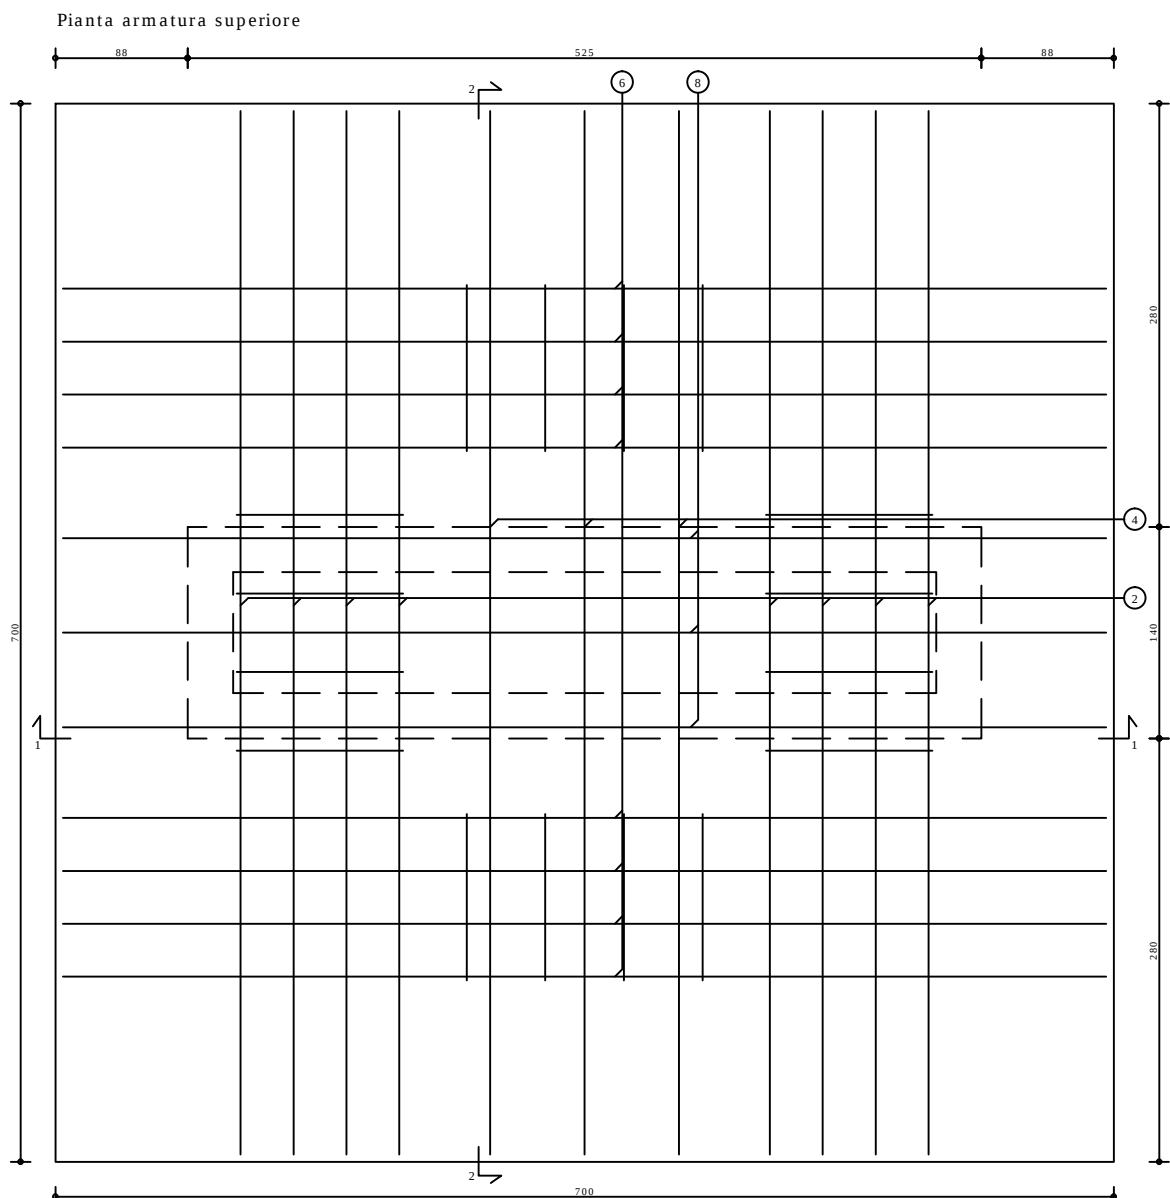


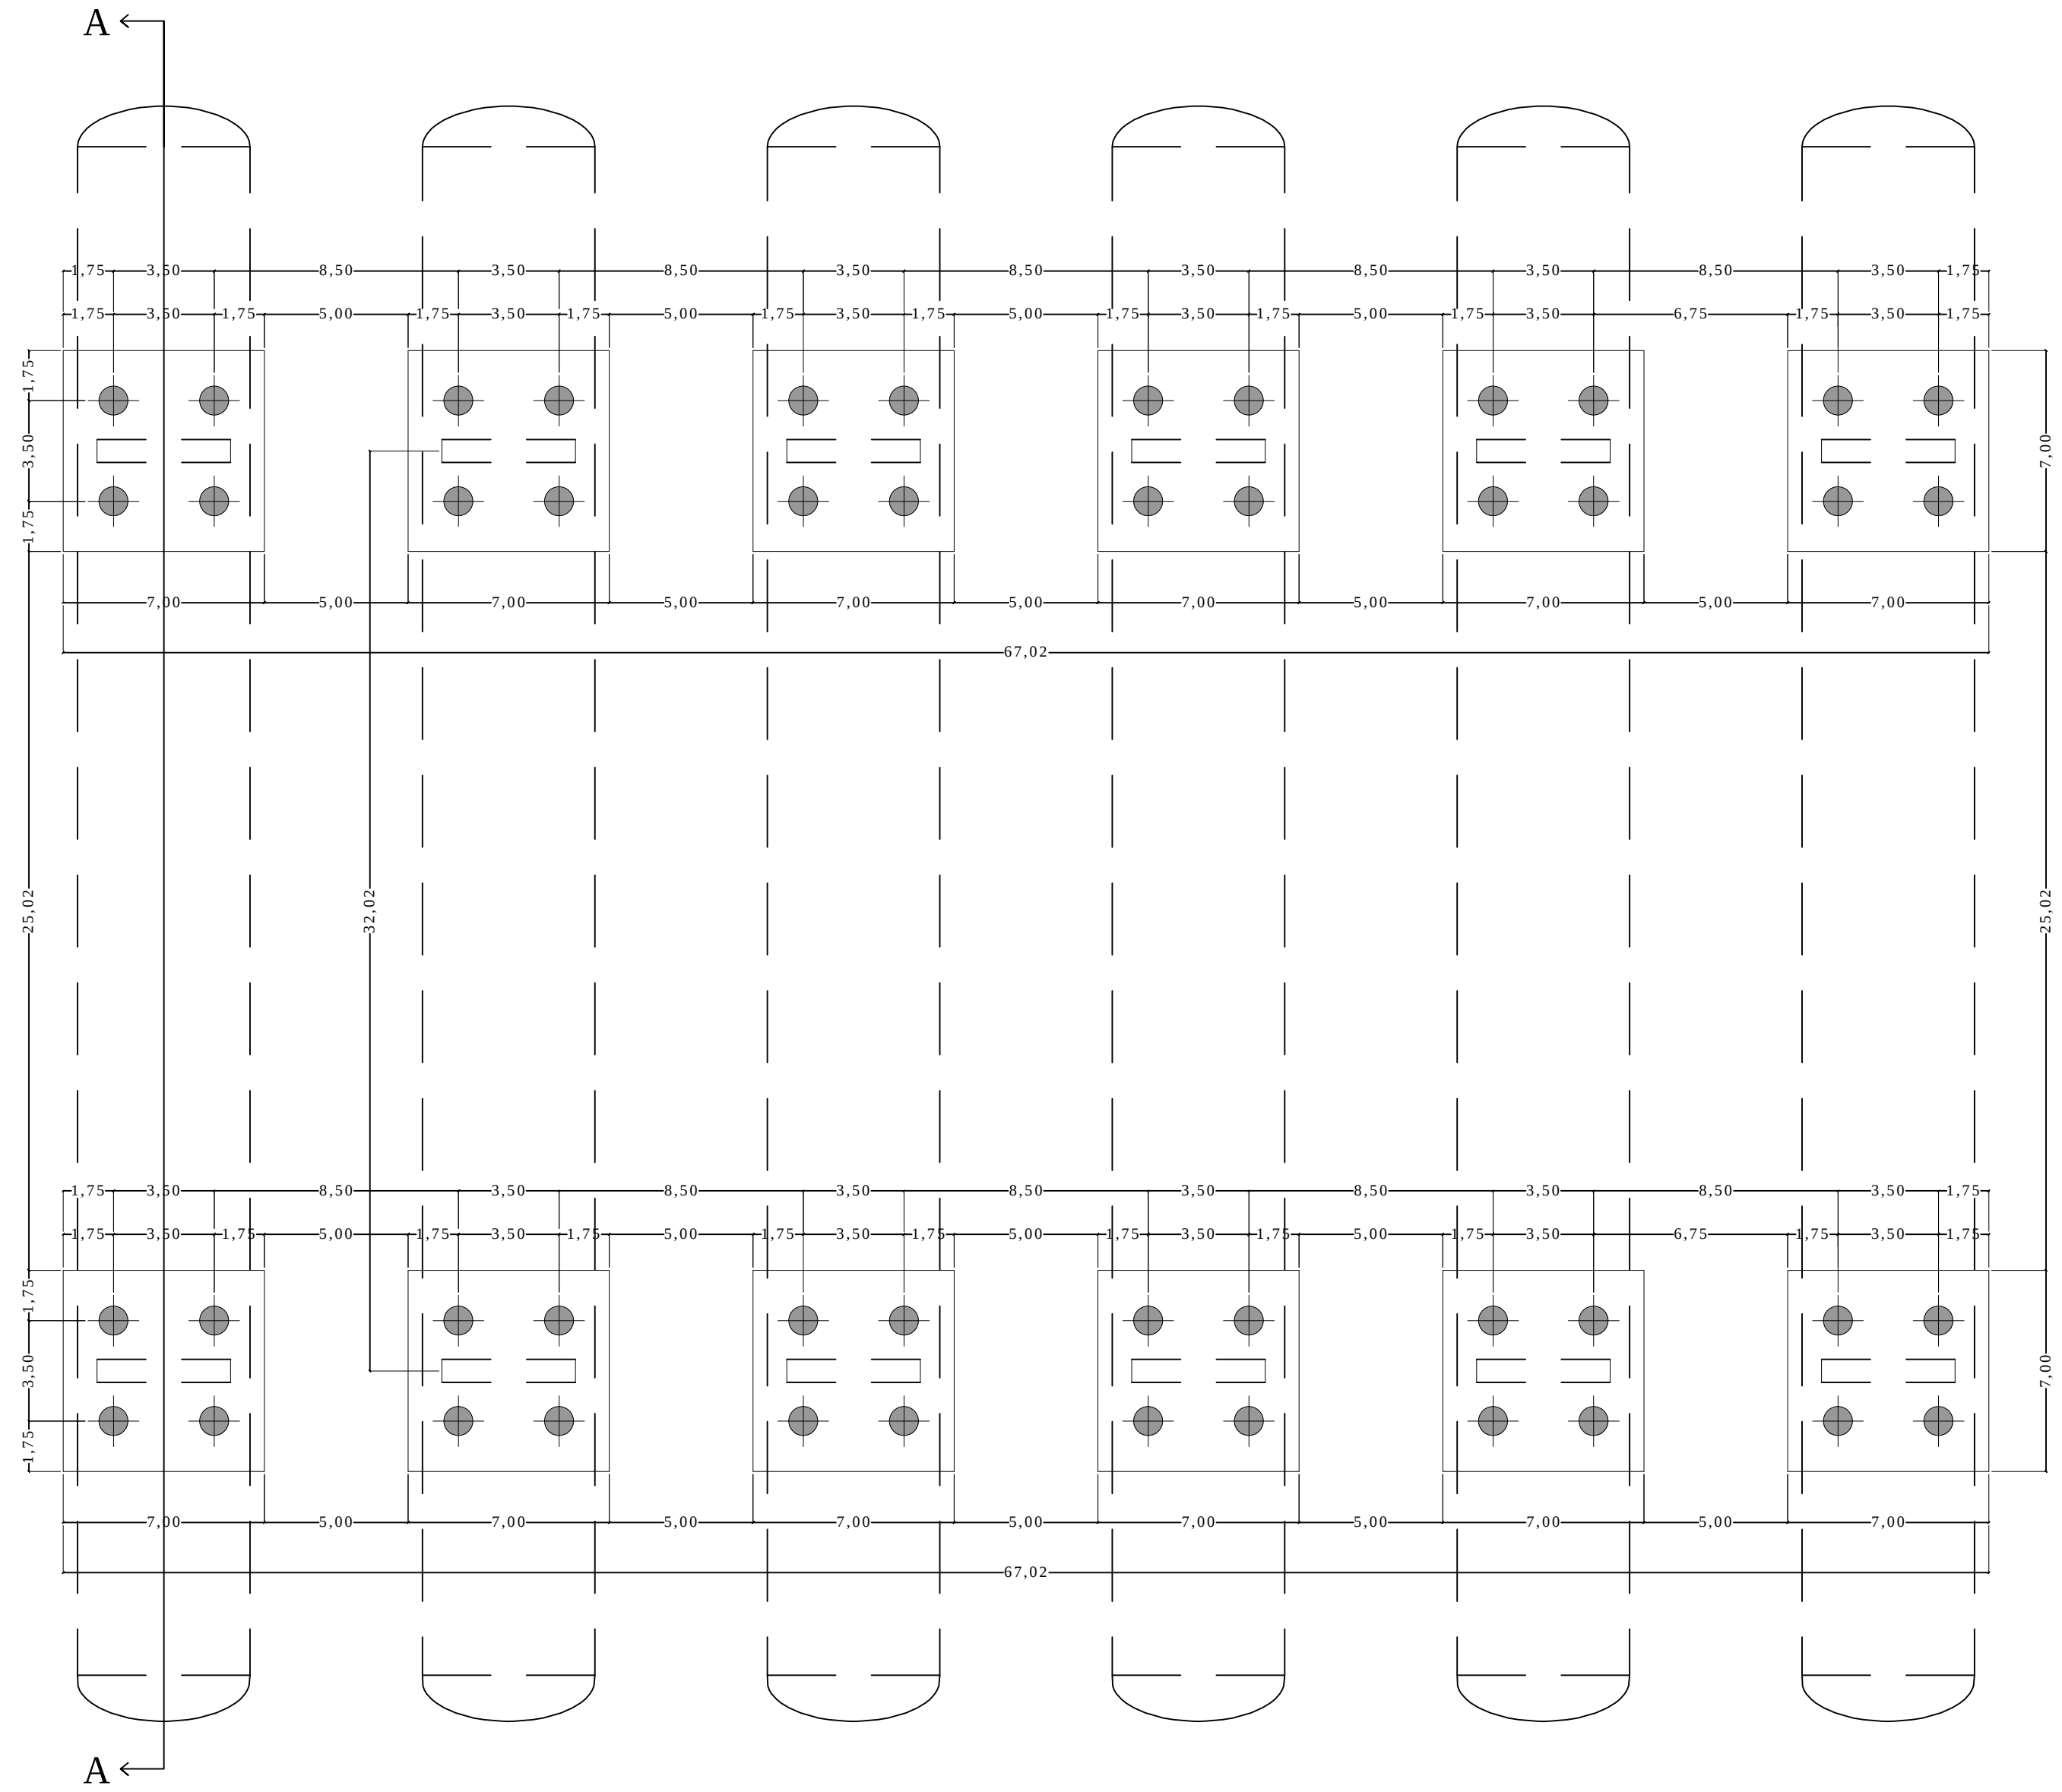

| Pos. | Num. | Ø (mm) | L (cm) | Peso (kg) |
|------|------|--------|--------|-----------|
| 1    | 2x4  | 16     | 966    | 122,0     |
| 2    | 2x4  | 16     | 966    | 122,0     |
| 3    | 5    | 16     | 966    | 76,2      |
| 4    | 3    | 16     | 966    | 45,7      |
| 5    | 2x4  | 16     | 966    | 122,0     |
| 6    | 2x4  | 16     | 966    | 122,0     |
| 7    | 5    | 16     | 966    | 76,2      |
| 8    | 3    | 16     | 966    | 45,7      |
| 9    | 4    | 16     | 239    | 15,1      |
| 10   | 3    | 12     | 440    | 11,7      |
| 11   | 2    | 16     | 364    | 11,5      |
| 12   | 2    | 16     | 364    | 11,5      |
| 13   | 2    | 16     | 1134   | 35,8      |
| 14   | 2    | 16     | 1134   | 35,8      |
| 15   | 3    | 16     | 364    | 17,2      |
| 16   | 3    | 16     | 364    | 17,2      |
| 17   | 3    | 16     | 1134   | 53,7      |
| 18   | 3    | 16     | 1134   | 53,7      |
| 19   | 2x4  | 10     | 502    | 24,8      |
| 20   | 2x4  | 10     | 502    | 24,8      |
| 21   | 4x1  | 8      | 44845  | 707,8     |
| 22   | 4x10 | 16     | 3150   | 1988,7    |

Peso acciaio = 1044,6 kg  
Volume calcestruzzo pilato = 75,3 mc  
Peso acciaio pali = 2696,5 kg  
Volume calcestruzzo pali = 94,2 mc

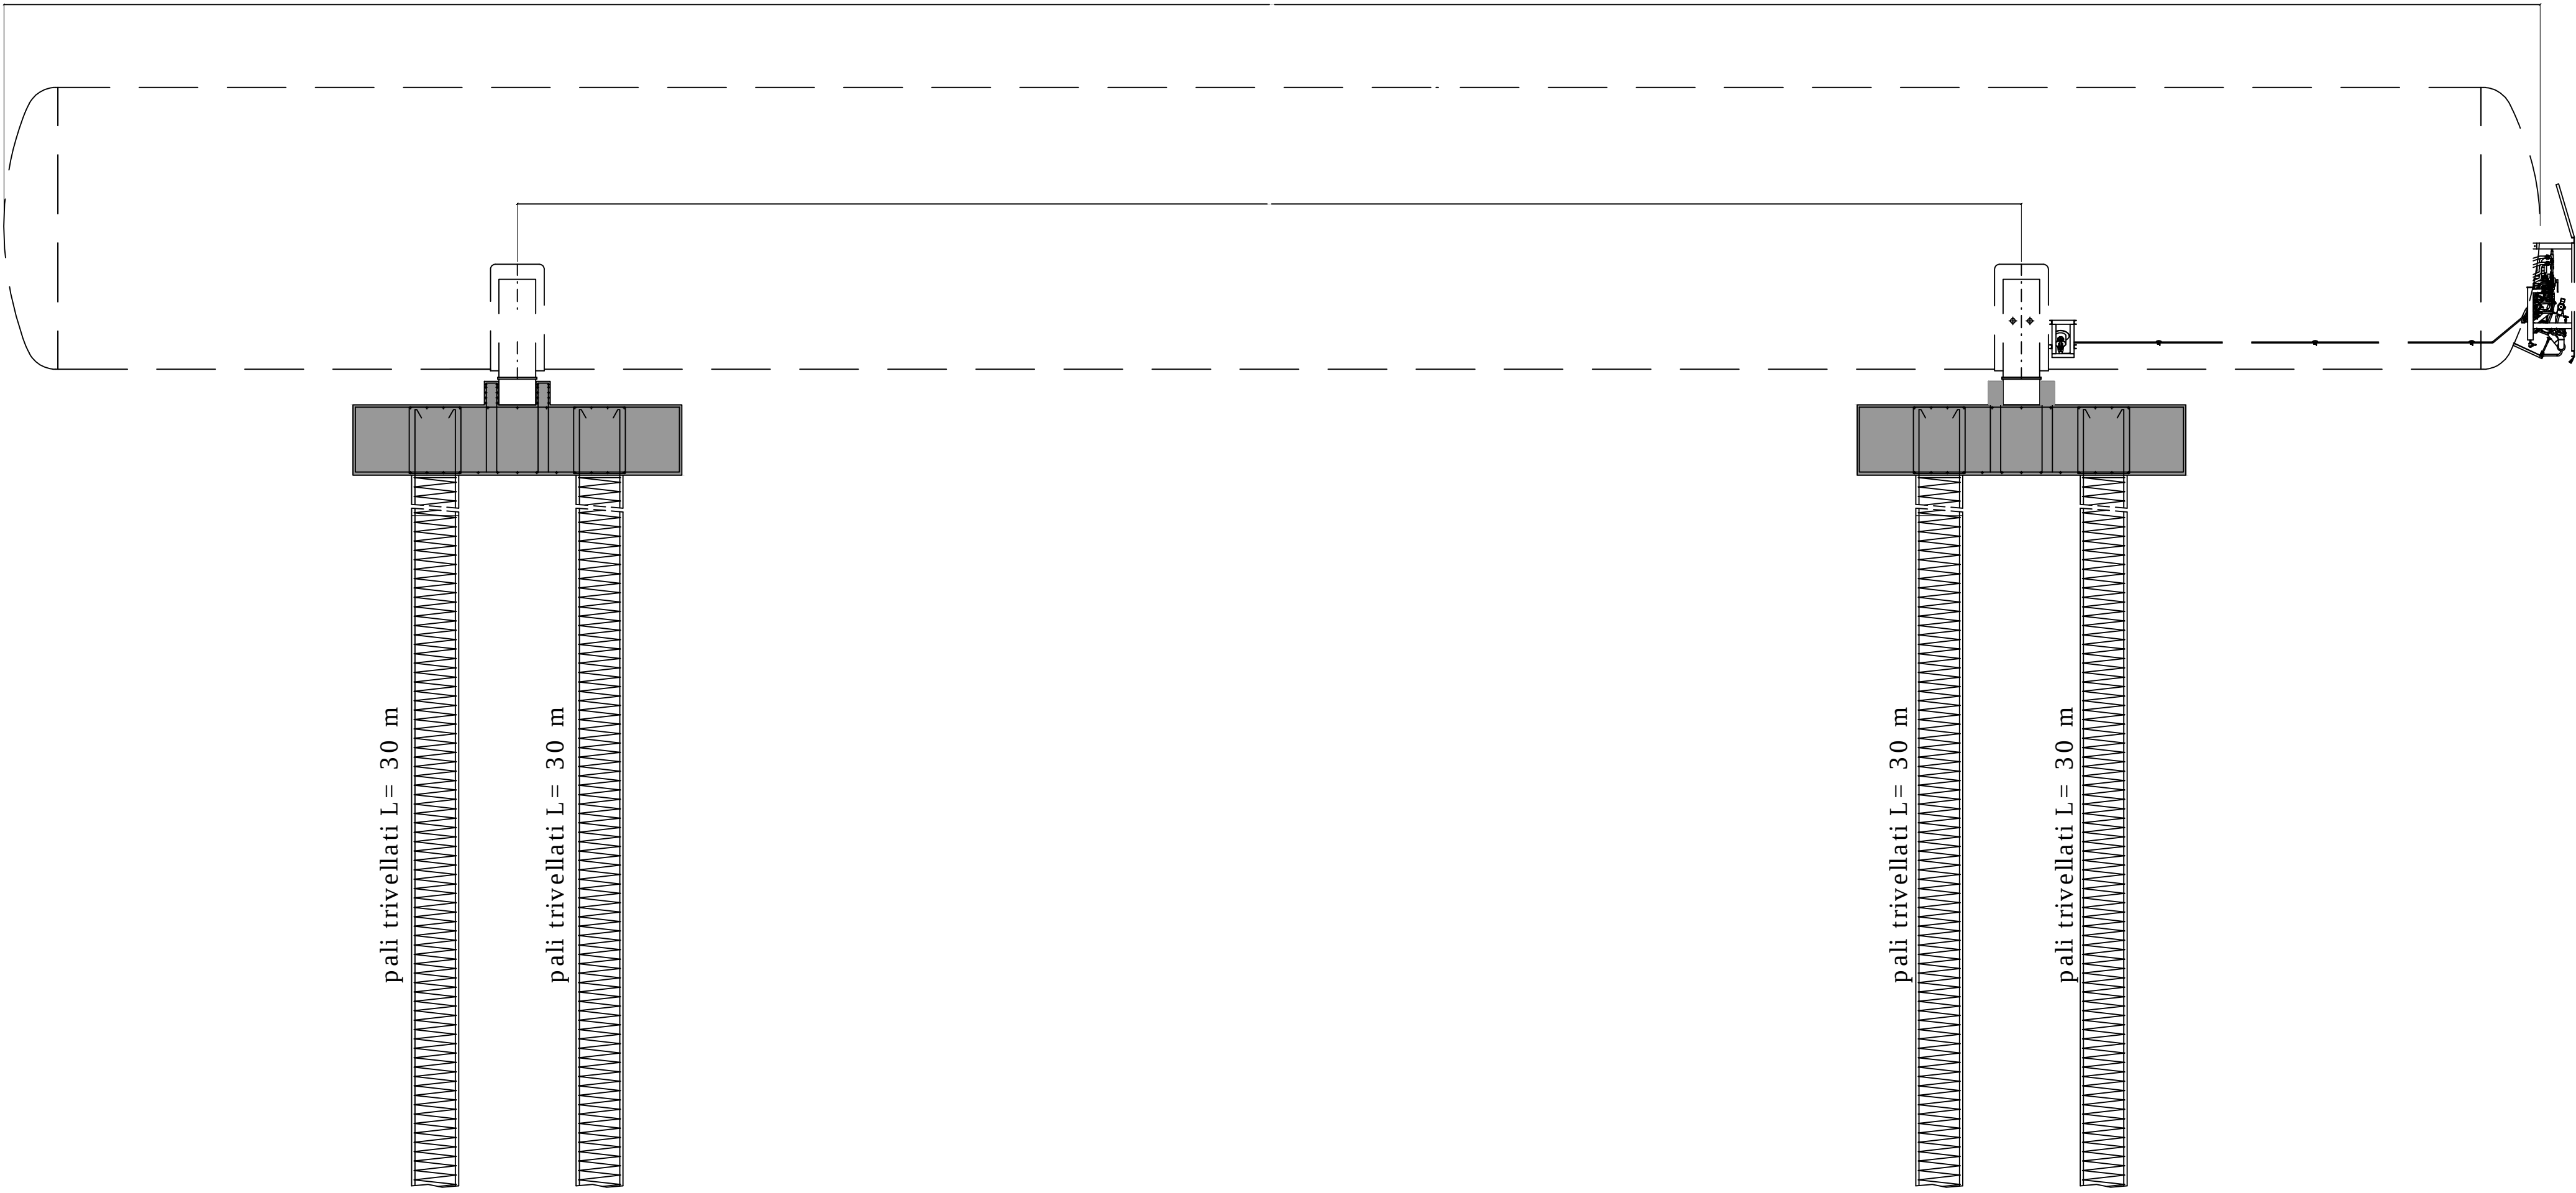

|                                 |                 |                     |         |            |           |
|---------------------------------|-----------------|---------------------|---------|------------|-----------|
| NOME FILE<br>D_03_PL_28_STR_R00 |                 | SCALA<br>1:100/1:50 |         |            |           |
| CODICE ELAB.                    | D03PL28STRR00   | REV.                | A       |            |           |
| A                               | PRIMA EMISSIONE | Maggio 2017         | Fiori   | Delitala   | Delitala  |
| REV.                            | DESCRIZIONE     | DATA                | REDATTO | VERIFICATO | APPROVATO |