


SEZIONE 4_1-1
PROGRESSIVA 0.00

- RILEVATO
- A1 1.30 mq.
- STERRO
- B1 3.08 mq.
- USURA
- a1 6.31 ml.
- BINDER
- b1 6.36 ml.
- BASE
- c1 6.62 ml.
- FONDAZIONE LEGATA
- d1 6.96 ml.
- FONDAZIONE NON LEGATA
- e1 7.12 ml.
- VEGETALE
- f1 4.60 ml.
- IDROSEMINA
- g1 4.02 ml.
- SCOTICO
- l1 3.13 ml.

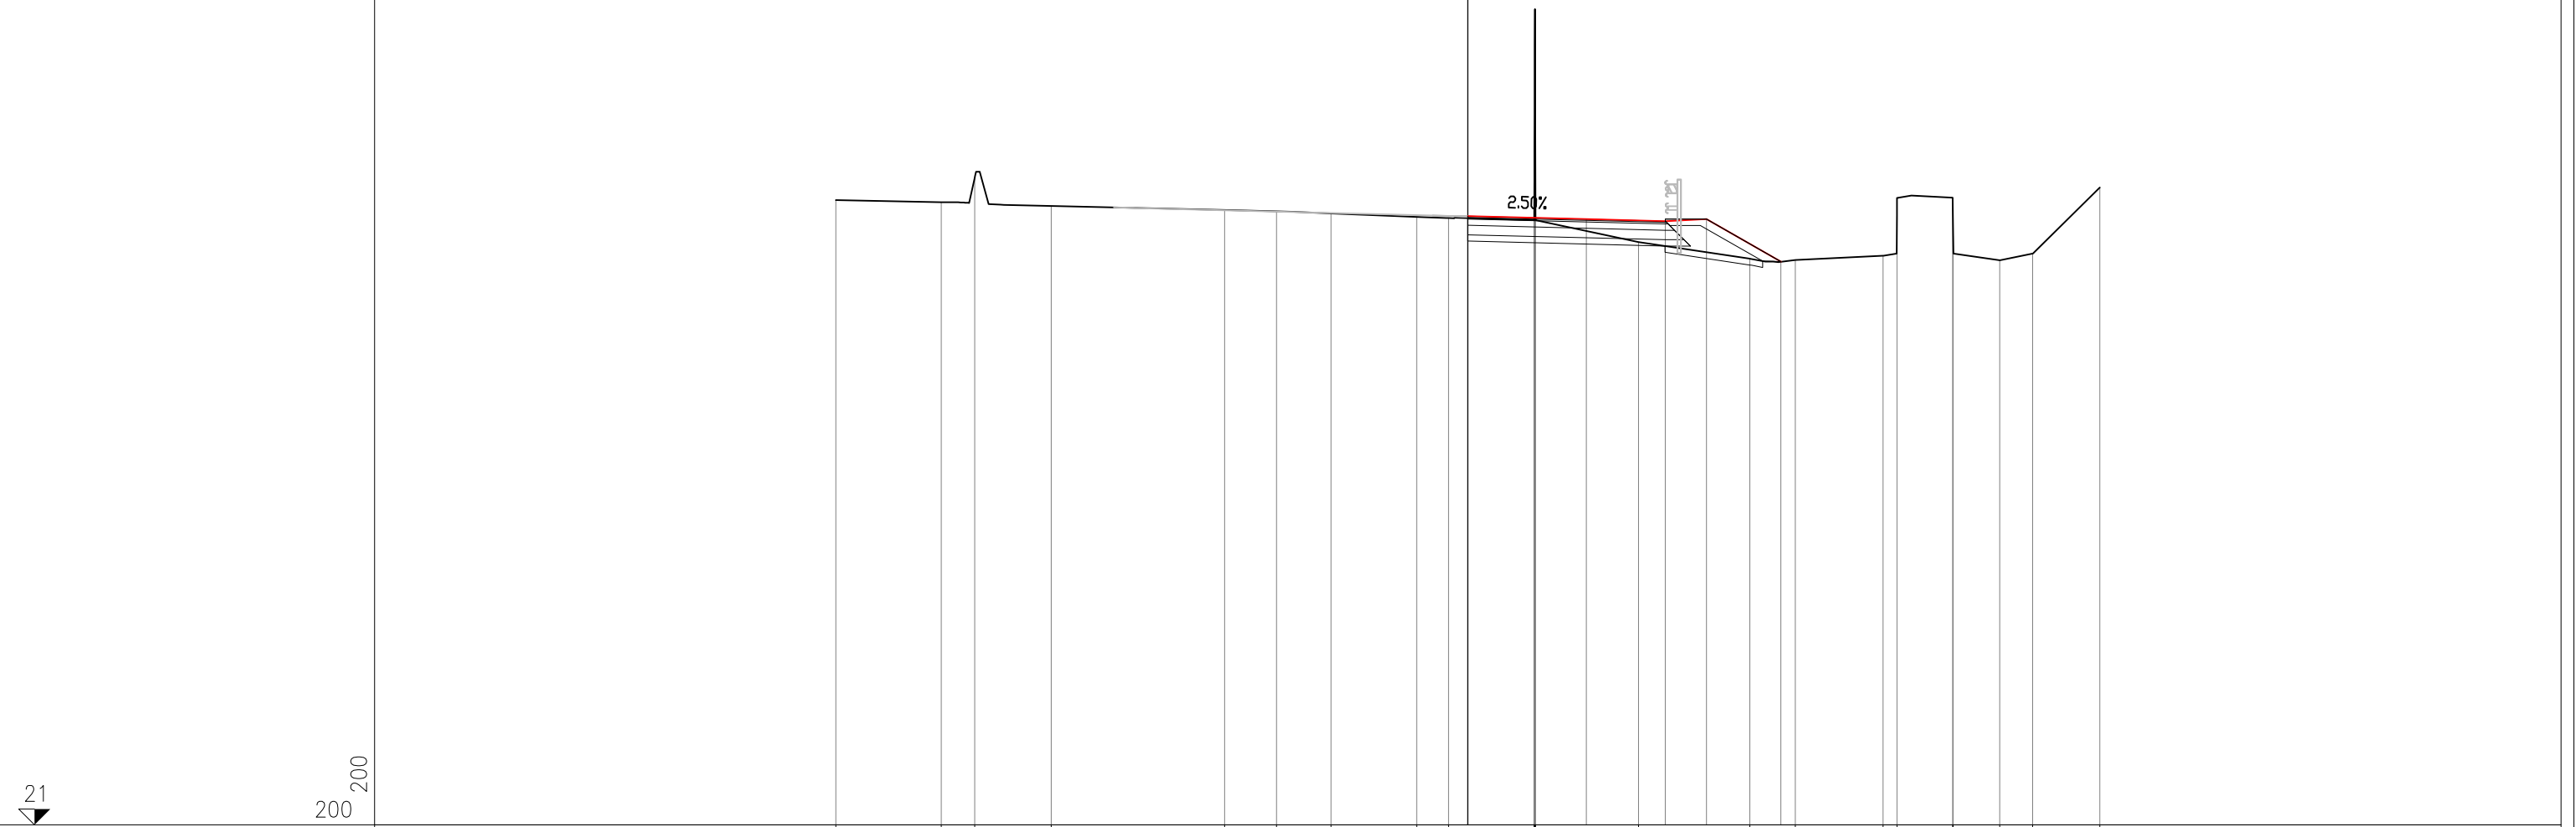

PROGRESSIVE TERRENO	-20.00	-16.66	-15.61	-13.19		-7.70	-6.06	-4.33	-1.62	-0.61	2.10	2.11	2.12	2.13	2.14	5.40	8.92	10.36	13.14	13.58	15.34	15.36	16.84	17.87	20.00
PARZIALI TERRENO		3.34	1.05	2.42		5.49	1.64	1.73	2.71	1.01	2.71	0.01	0.01	0.01	0.01	3.26	3.52	1.44	2.78	0.44	1.76	0.02	1.48	1.03	2.13
QUOTE TERRENO	40.79	40.72	41.49	40.60		40.47	40.43	40.36	40.25	40.21	40.15	41.32	46.83	45.72	40.15	39.45	38.93	38.89	39.02	40.26	40.86	39.64	38.88	39.09	41.18
PROGRESSIVE PROGETTO										0.00					3.75	6.25	7.55	9.91							
PARZIALI PROGETTO											3.75				2.50	1.30	2.36								
QUOTE PROGETTO										40.27					40.18	40.12	40.18	38.83							

SEZIONE 4_1-2
PROGRESSIVA 24.34


- STERRO B1 6.83 mq.
- USURA a1 6.64 ml.
- BINDER b1 6.69 ml.
- BASE c1 6.95 ml.
- FONDAZIONE LEGATA d1 7.29 ml.
- FONDAZIONE NON LEGATA e1 7.45 ml.
- VEGETALE f1 1.91 ml.
- IDROSEMINA g1 1.54 ml.



PROGRESSIVE TERRENO	-20.00	-18.19	-17.12	-15.97		-10.95	-8.37	-7.27	-3.52	-2.51	0.43	4.14	4.14	4.14	4.16	4.16	4.18	7.13	8.37	11.89	16.68	18.52	20.00
PARZIALI TERRENO	1.81	1.07	1.15	5.02	2.58	1.10	3.75	1.01	2.94	3.71	0.02	0.02	2.95	1.24	3.52	4.79	1.84	1.48					
QUOTE TERRENO	40.77	40.73	40.71	40.65	40.52	40.46	40.42	40.31	40.29	40.23	40.16	41.22	42.30	46.79	45.71	40.16	40.14	40.07	39.92	39.64	39.60	39.52	
PROGRESSIVE PROGETTO										-0.45	0.00	3.62	6.12	7.42	7.63								
PARZIALI PROGETTO										0.45	3.62	2.50	1.30	0.21									
QUOTE PROGETTO										40.24	40.22	40.05	39.93	39.99	40.11								

SEZIONE 4_1-5
PROGRESSIVA 60.00

RILEVATO	
A1	0.02 mq.
STERRO	
B1	0.40 mq.
B2	7.13 mq.
Totale:	7.53 mq.
USURA	
a1	7.32 ml.
BINDER	
b1	7.42 ml.
BASE	
c1	7.94 ml.
FONDAZIONE LEGATA	
d1	8.62 ml.
FONDAZIONE NON LEGATA	
e1	8.94 ml.
VEGETALE	
f1	1.84 ml.
f2	2.01 ml.
Totale:	3.85 ml.
IDROSEMINA	
g1	1.84 ml.
g2	1.64 ml.
Totale:	3.48 ml.
SCOTICO	
l1	0.41 ml.
l2	0.00 ml.
Totale:	0.41 ml.

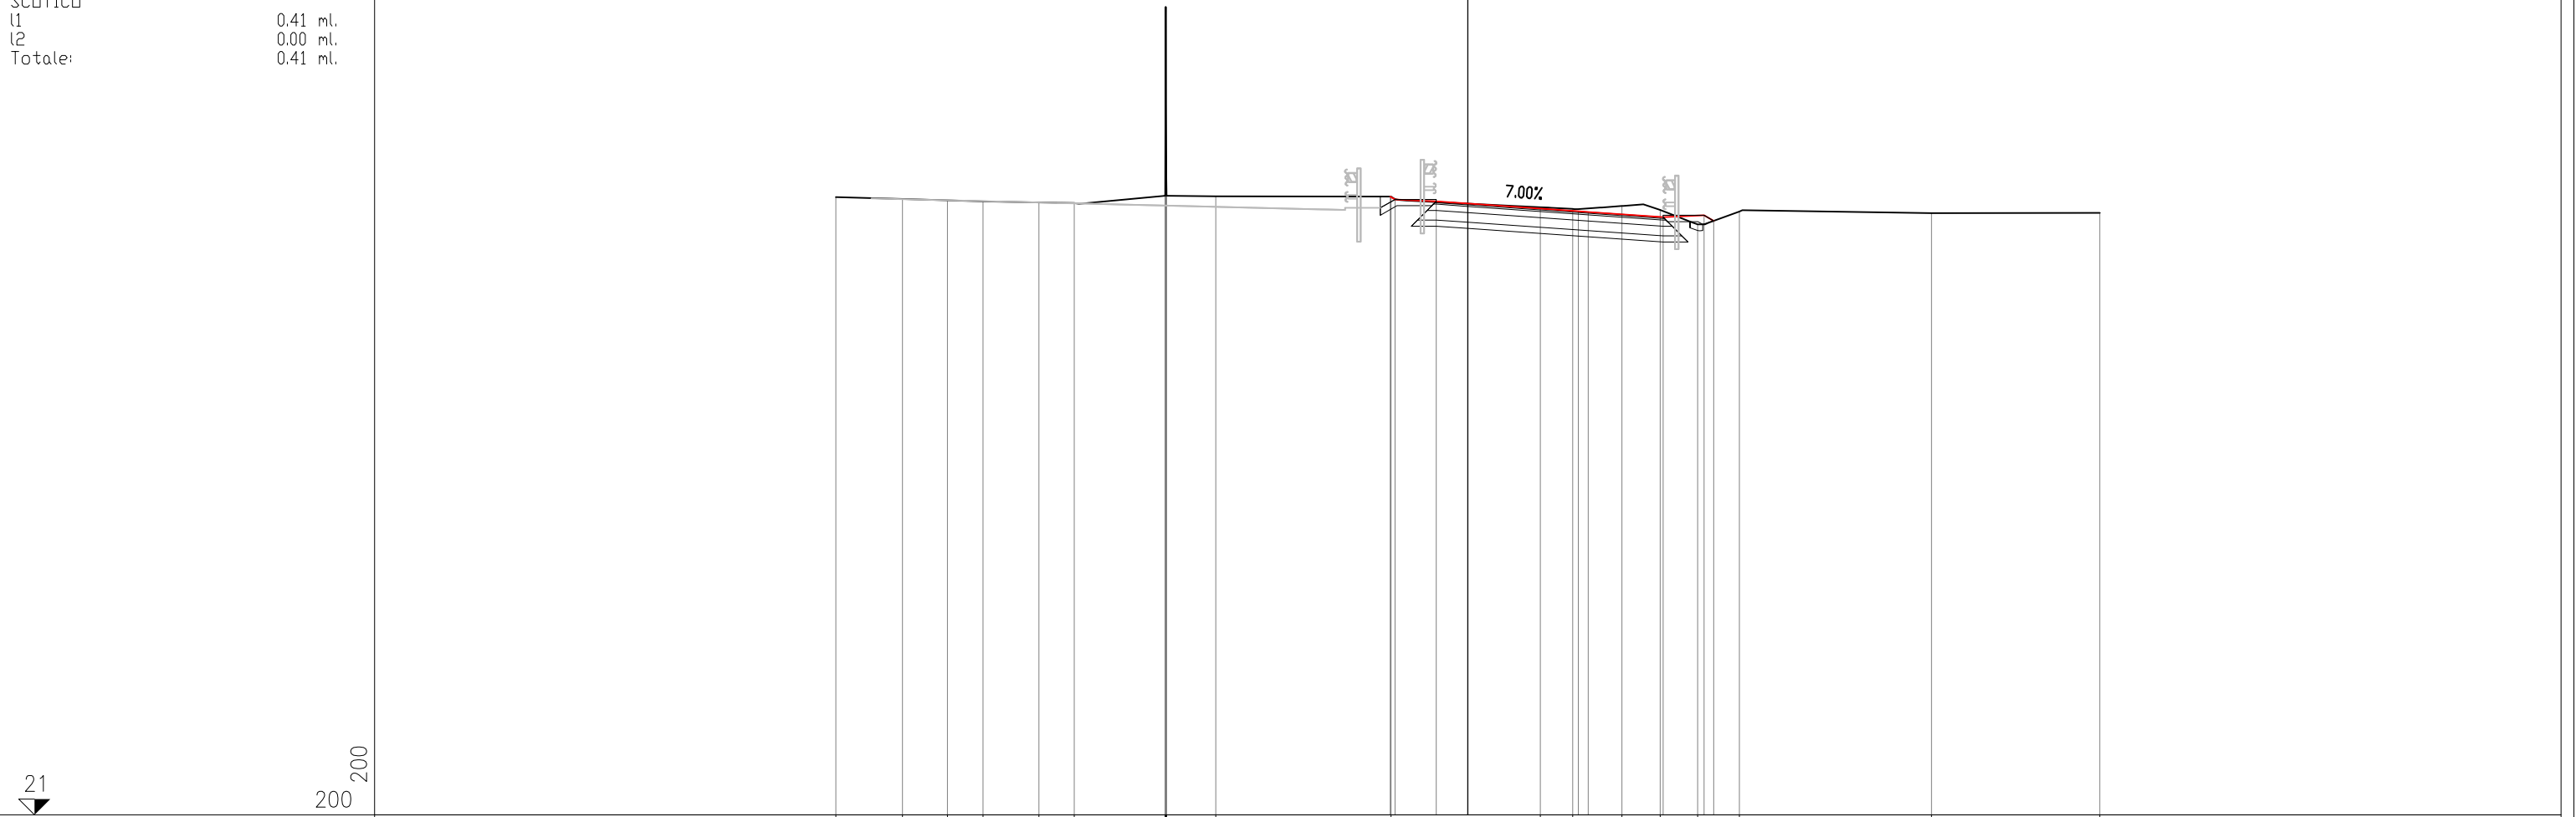


PROGRESSIVE TERRENO	-20.00	-17.89	-16.47	-15.34	-13.58	-12.46	-9.59	-9.57	-9.56	-9.54	-7.98	-2.43	2.30	3.32	4.87	6.09	7.27	8.59	14.67	20.00	
PARZIALI TERRENO		2.11	1.42	1.13	1.76	1.12	2.88	0.01	0.01	0.02	1.56	5.55	4.73	1.02	1.55	1.22	1.18	1.32	6.08	5.33	
QUOTE TERRENO	40.58	40.52	40.48	40.45	40.41	40.39	40.62	43.71	46.61	41.82	40.62	40.60	40.59	40.26	40.21	40.30	40.17	39.72	40.13	40.07	40.08
PROGRESSIVE PROGETTO								-2.46	-2.30	-1.00	0.00		3.50	3.81		6.18	7.48	7.78			
PARZIALI PROGETTO								0.16	1.30	1.00	3.50		0.31	2.37		1.30	0.30				
QUOTE PROGETTO								40.59	40.51	40.45	40.38		40.13	40.11		39.94	40.00	39.83			

SEZIONE 4_1-6

PROGRESSIVA 71.39

RILEVATO	
A1	0.28 mq.
STERRO	
B1	0.16 mq.
B2	7.04 mq.
Totale:	7.20 mq.
USURA	
a1	7.73 ml.
BINDER	
b1	7.83 ml.
BASE	
c1	8.35 ml.
FONDAZIONE LEGATA	
d1	9.03 ml.
FONDAZIONE NON LEGATA	
e1	9.35 ml.
VEGETALE	
f1	1.48 ml.
f2	3.23 ml.
Totale:	4.71 ml.
IDROSEMINA	
g1	1.30 ml.
g2	2.87 ml.
Totale:	4.17 ml.
SCOTICO	
l1	1.81 ml.
l2	0.13 ml.
Totale:	1.94 ml.

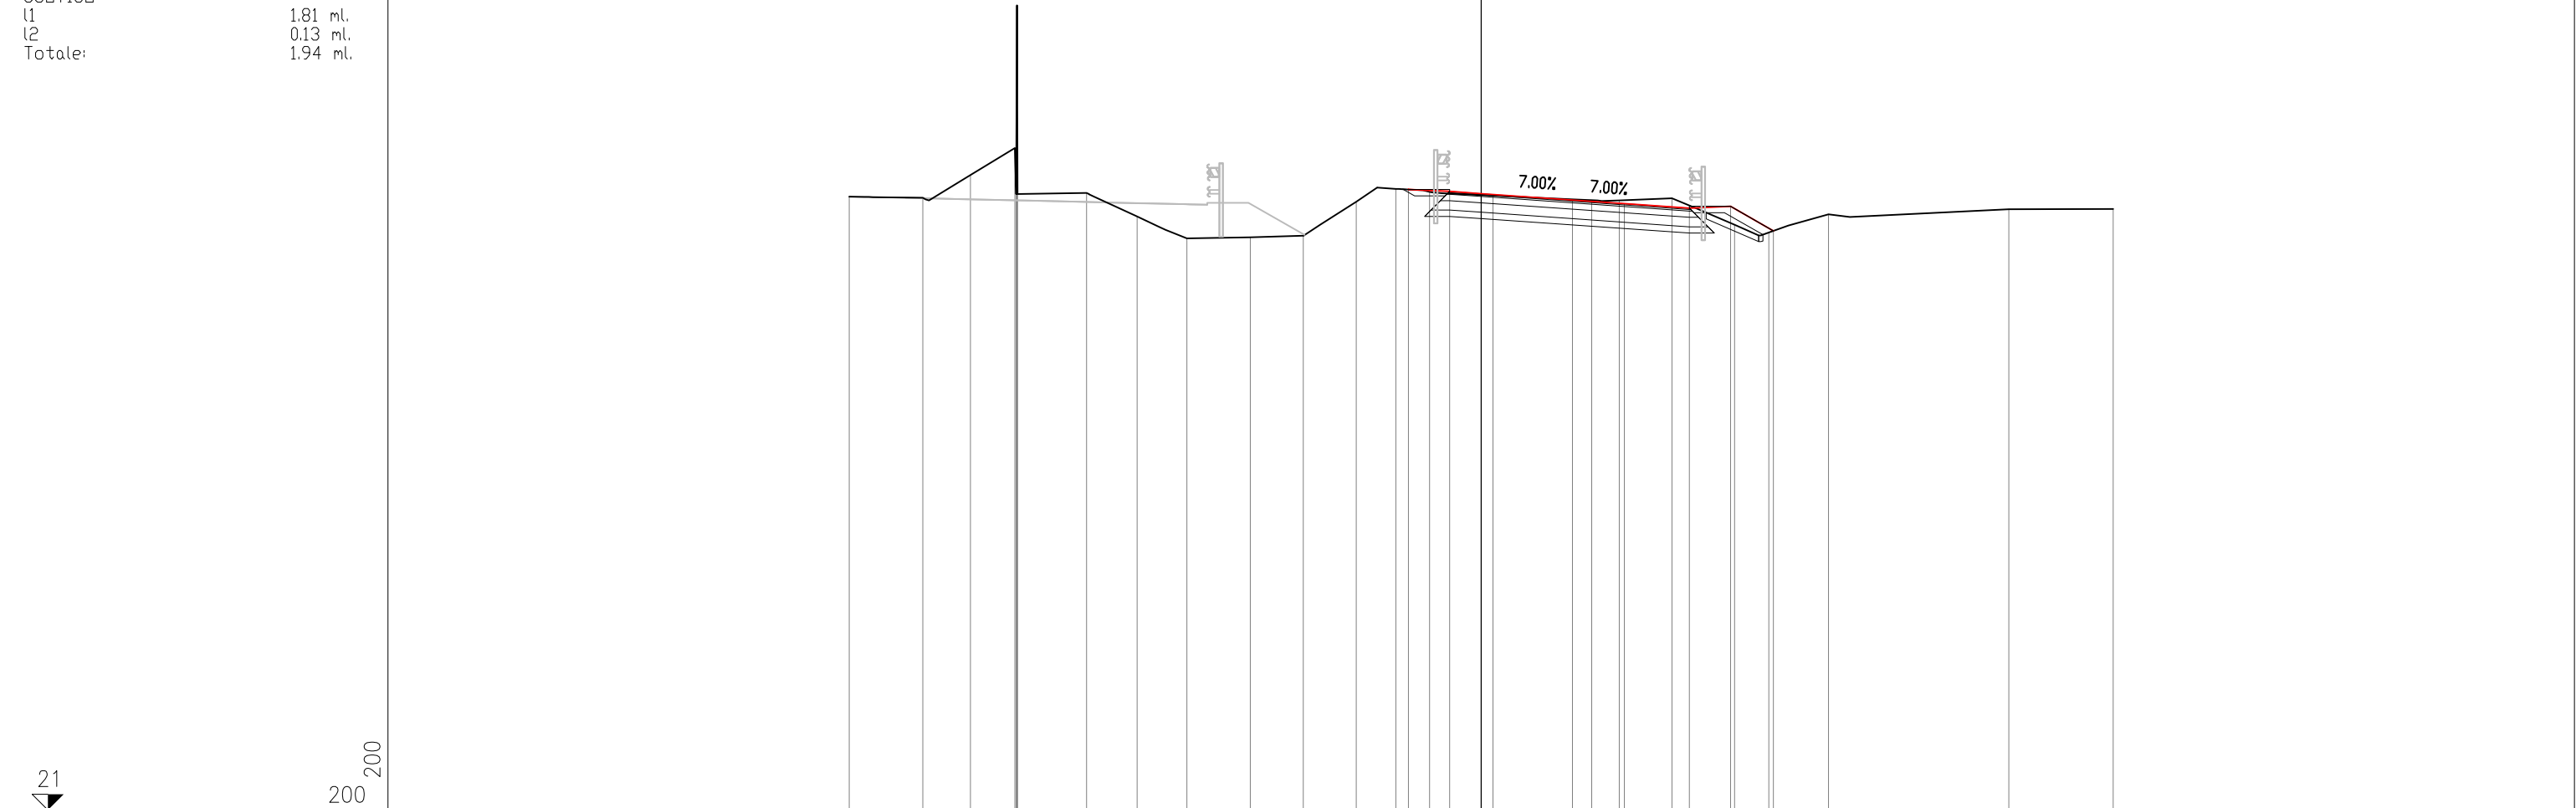


PROGRESSIVE TERRENO	-20.00	-17.87	-16.17	-14.76	-14.72	-14.70	-14.67		-12.49		-10.89	-9.32	-7.31	-5.63	-3.95	-2.70	-1.63	0.37		2.88	4.37	6.04	8.02	9.10	10.99		16.70	20.00
PARZIALI TERRENO		2.33	1.50	1.41	0.04	0.02	0.03	2.18	1.60	0.68	2.90	1.68	0.53	1.15	0.66	1.45	0.59	1.62	2.51	1.49	1.67	1.98	1.08	1.89	5.71		3.30	
QUOTE TERRENO	40.44	40.40	41.12	41.08	40.54	40.50	40.66	40.55	39.81	39.12	39.15	39.20	40.28	40.69	40.59	40.47			40.35	40.32	40.38	39.54	39.30	39.88		40.04	40.05	
PROGRESSIVE PROGETTO														-2.30	-1.00	0.00			3.50	4.53	6.59	7.89	9.25					
PARZIALI PROGETTO														1.30	1.00	3.50			1.03	2.06	1.30	1.36						
QUOTE PROGETTO														40.66	40.60	40.53			40.29	40.21	40.07	40.13	39.35					

SEZIONE 4_1-8

PROGRESSIVA 94.11

RILEVATO	
A1	1.19 mq.
A2	2.73 mq.
Totale:	3.92 mq.
STERRO	
B1	0.02 mq.
B2	5.52 mq.
Totale:	5.54 mq.
USURA	
a1	8.71 ml.
BINDER	
b1	8.81 ml.
BASE	
c1	9.33 ml.
FONDAZIONE LEGATA	
d1	10.01 ml.
FONDAZIONE NON LEGATA	
e1	10.33 ml.
VEGETALE	
f1	6.52 ml.
f2	4.98 ml.
Totale:	11.50 ml.
IDROSEMINA	
g1	6.00 ml.
g2	4.54 ml.
Totale:	10.54 ml.
SCOTICO	
l1	3.79 ml.
l2	0.31 ml.
l3	0.94 ml.
Totale:	5.04 ml.
GRADONATURA	
m1	1.28 ml.
m2	3.81 ml.
Totale:	5.09 ml.

17
200
200

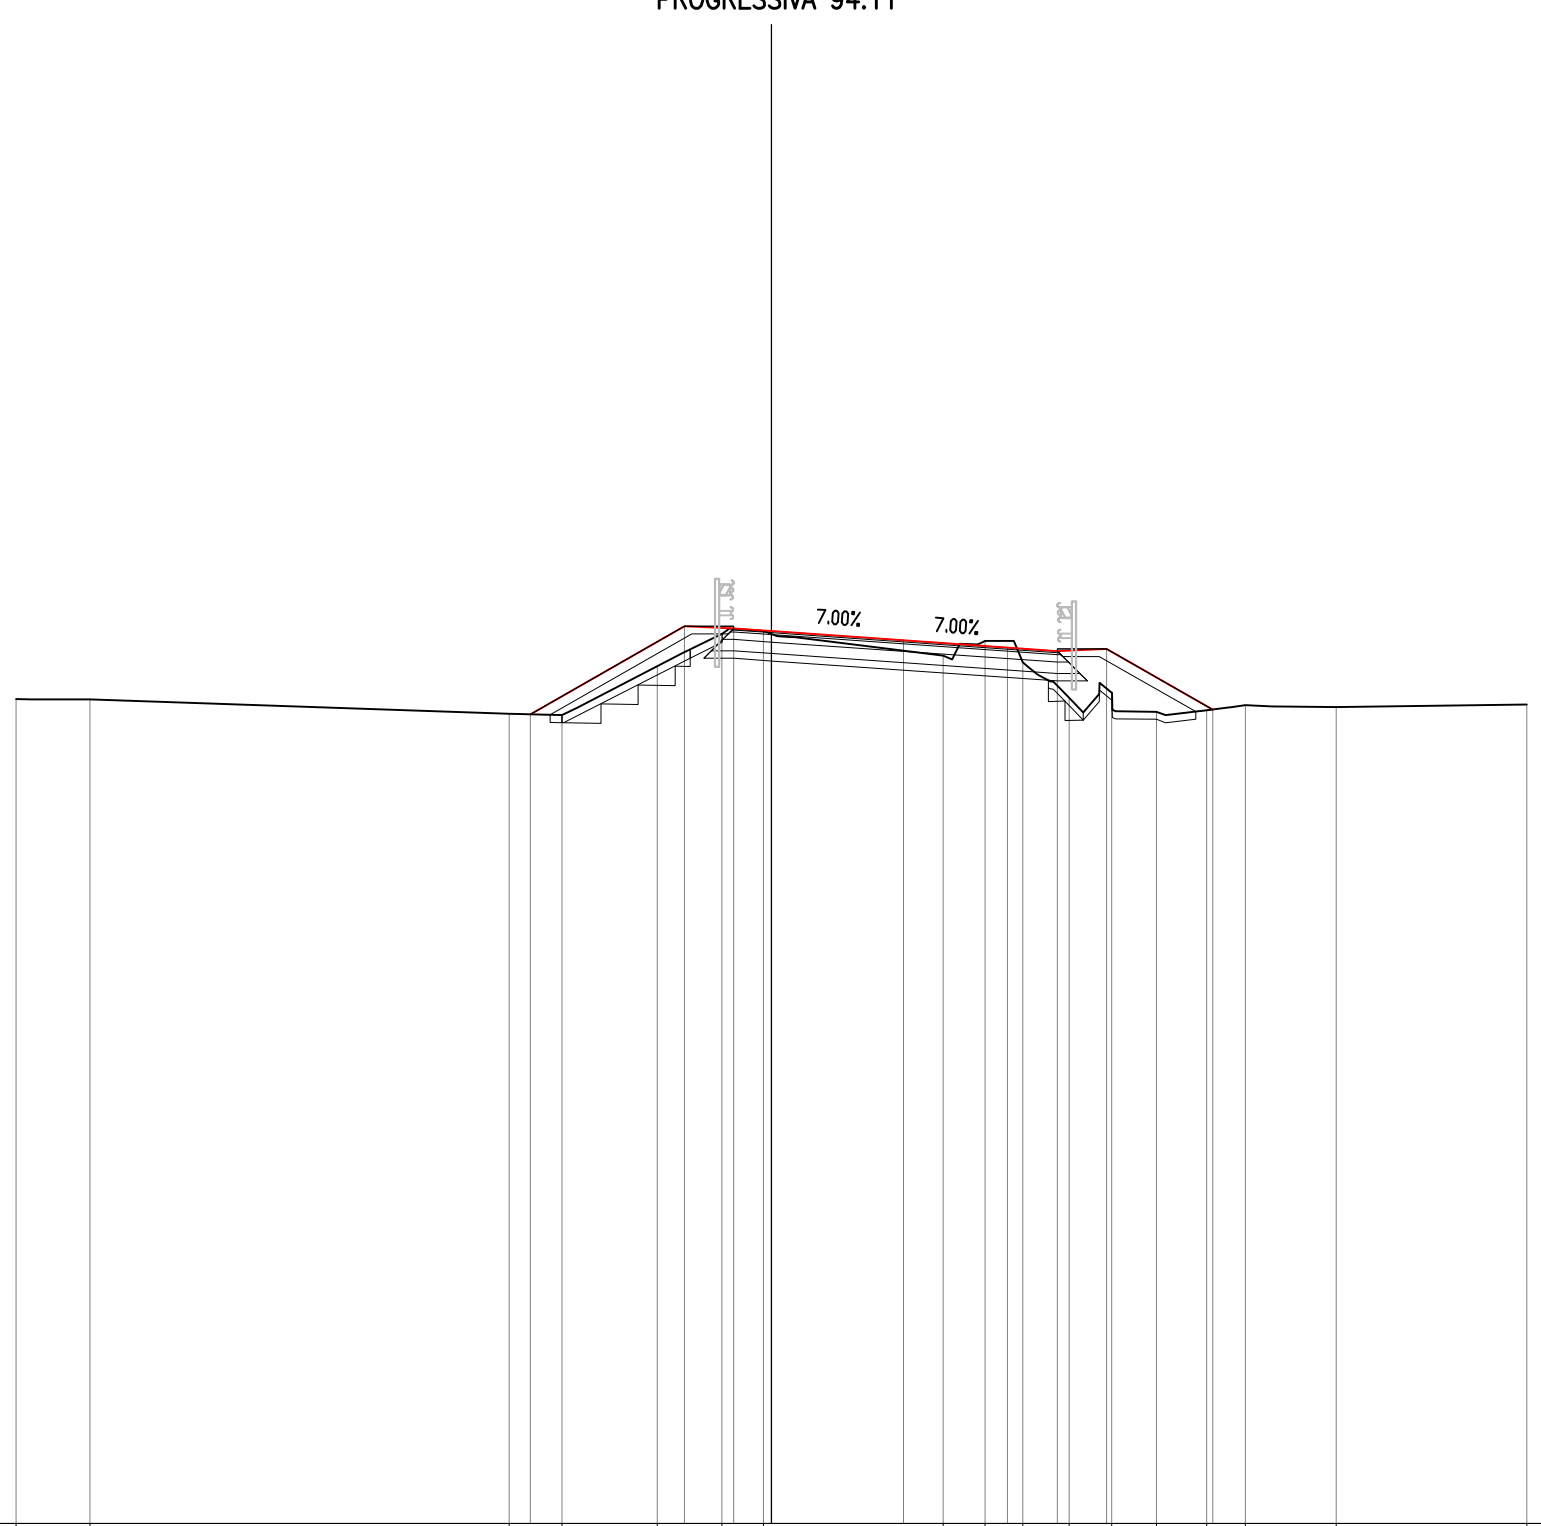


PROGRESSIVE TERRENO	-20.00	-18.05		-6.94	-5.55	-3.02	-1.31	-0.21		4.54	5.65	6.65	7.88	9.01	10.20	11.52	12.55	14.95	20.00
PARZIALI TERRENO		1.95	11.11	1.39	0.41	2.12	1.71	0.19	1.25	4.41	1.11	1.00	0.35	1.29	1.52	1.32	1.03	2.40	5.05
QUOTE TERRENO	38.85	38.84		38.46	38.42	39.72	40.58	40.65		40.00	40.39	39.82	38.88	39.02	38.51	38.55	38.69	38.64	38.71
PROGRESSIVE PROGETTO				-6.38		-2.30	-1.00	0.00		3.50	6.25	7.57	8.87		11.68				
PARZIALI PROGETTO					4.08	1.30	1.00	3.50		2.75	1.32	1.30	2.81						
QUOTE PROGETTO				38.45		40.78	40.72	40.65		40.40	40.21	40.12	40.18		38.57				

SEZIONE 4_1-9
PROGRESSIVA 100.00

RILEVATO	
A1	2.21 mq.
A2	0.45 mq.
Totale:	2.66 mq.
STERRO	
B1	7.59 mq.
USURA	
a1	8.91 ml.
BINDER	
b1	9.01 ml.
BASE	
c1	9.53 ml.
FONDAZIONE LEGATA	
d1	10.21 ml.
FONDAZIONE NON LEGATA	
e1	10.53 ml.
VEGETALE	
f1	6.61 ml.
f2	5.17 ml.
Totale:	11.78 ml.
IDROSEMINA	
g1	6.10 ml.
g2	4.74 ml.
Totale:	10.84 ml.
SCOTICO	
l1	1.00 ml.
l2	0.44 ml.
Totale:	1.44 ml.
GRADONATURA	
m1	2.57 ml.
m2	4.61 ml.
Totale:	7.18 ml.


18
 200
 200

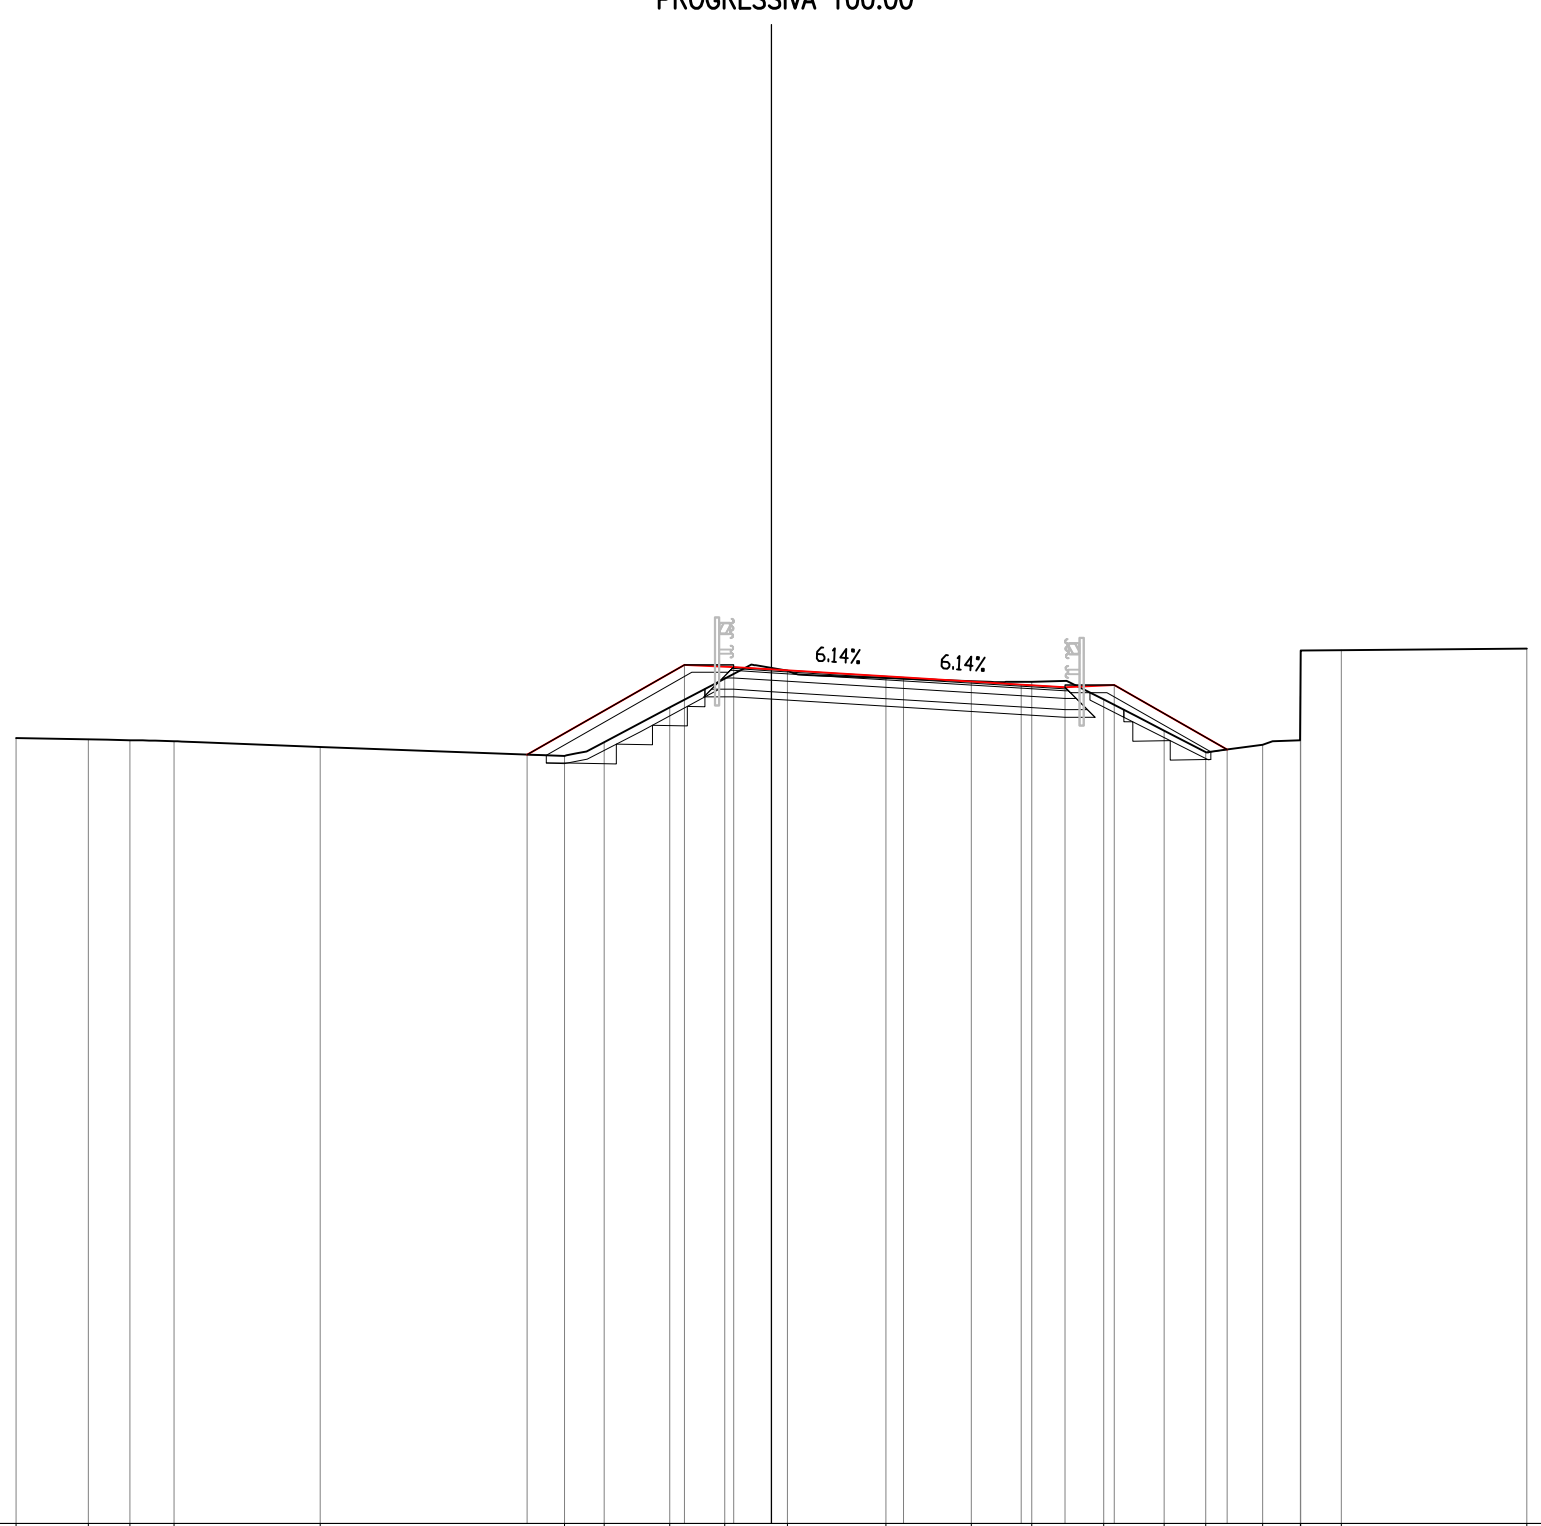

PROGRESSIVE TERRENO	-20.00	-18.08	-16.99	-15.82	-11.95	-5.48	-4.43	-2.69	-1.24	0.43	3.03	5.29	6.89	8.79	10.40	11.50	13.00	14.00	14.01	15.09	20.00		
PARZIALI TERRENO		1.92	1.09	1.17	3.87	6.47	1.05	1.74	1.45	0.62	0.11	2.45	2.26	1.60	0.92	1.87	1.81	0.07	1.43	1.00	0.01	1.08	4.91
QUOTE TERRENO	38.82	38.76	38.76	38.73	38.58	38.34	38.71	39.63	40.39	40.60	40.41	40.32	40.31	39.84	39.01	38.44	38.64	39.92	41.14	41.14		41.19	
PROGRESSIVE PROGETTO						-6.47		-2.30	-1.00	0.00	3.50		6.61	7.78	9.08	12.06							
PARZIALI PROGETTO						4.17		1.30	1.00	3.50	3.11		1.17	1.30	2.98								
QUOTE PROGETTO						38.38		40.76	40.70	40.64	40.42		40.23	40.16	40.22	38.51							

SEZIONE 4_1-10
PROGRESSIVA 120.00


- RILEVATO
- A1 3.93 mq.
- STERRO
- B1 6.34 mq.
- B2 0.29 mq.
- Totale: 6.63 mq.
- USURA
- a1 9.12 ml.
- BINDER
- b1 9.22 ml.
- BASE
- c1 9.74 ml.
- FONDAZIONE LEGATA
- d1 10.42 ml.
- FONDAZIONE NON LEGATA
- e1 10.74 ml.
- VEGETALE
- f1 6.11 ml.
- f2 1.63 ml.
- Totale: 7.74 ml.
- IDROSEMINA
- g1 5.43 ml.
- g2 1.47 ml.
- Totale: 6.90 ml.
- SCOTICO
- l1 3.25 ml.
- GRADONATURA
- m1 2.00 ml.

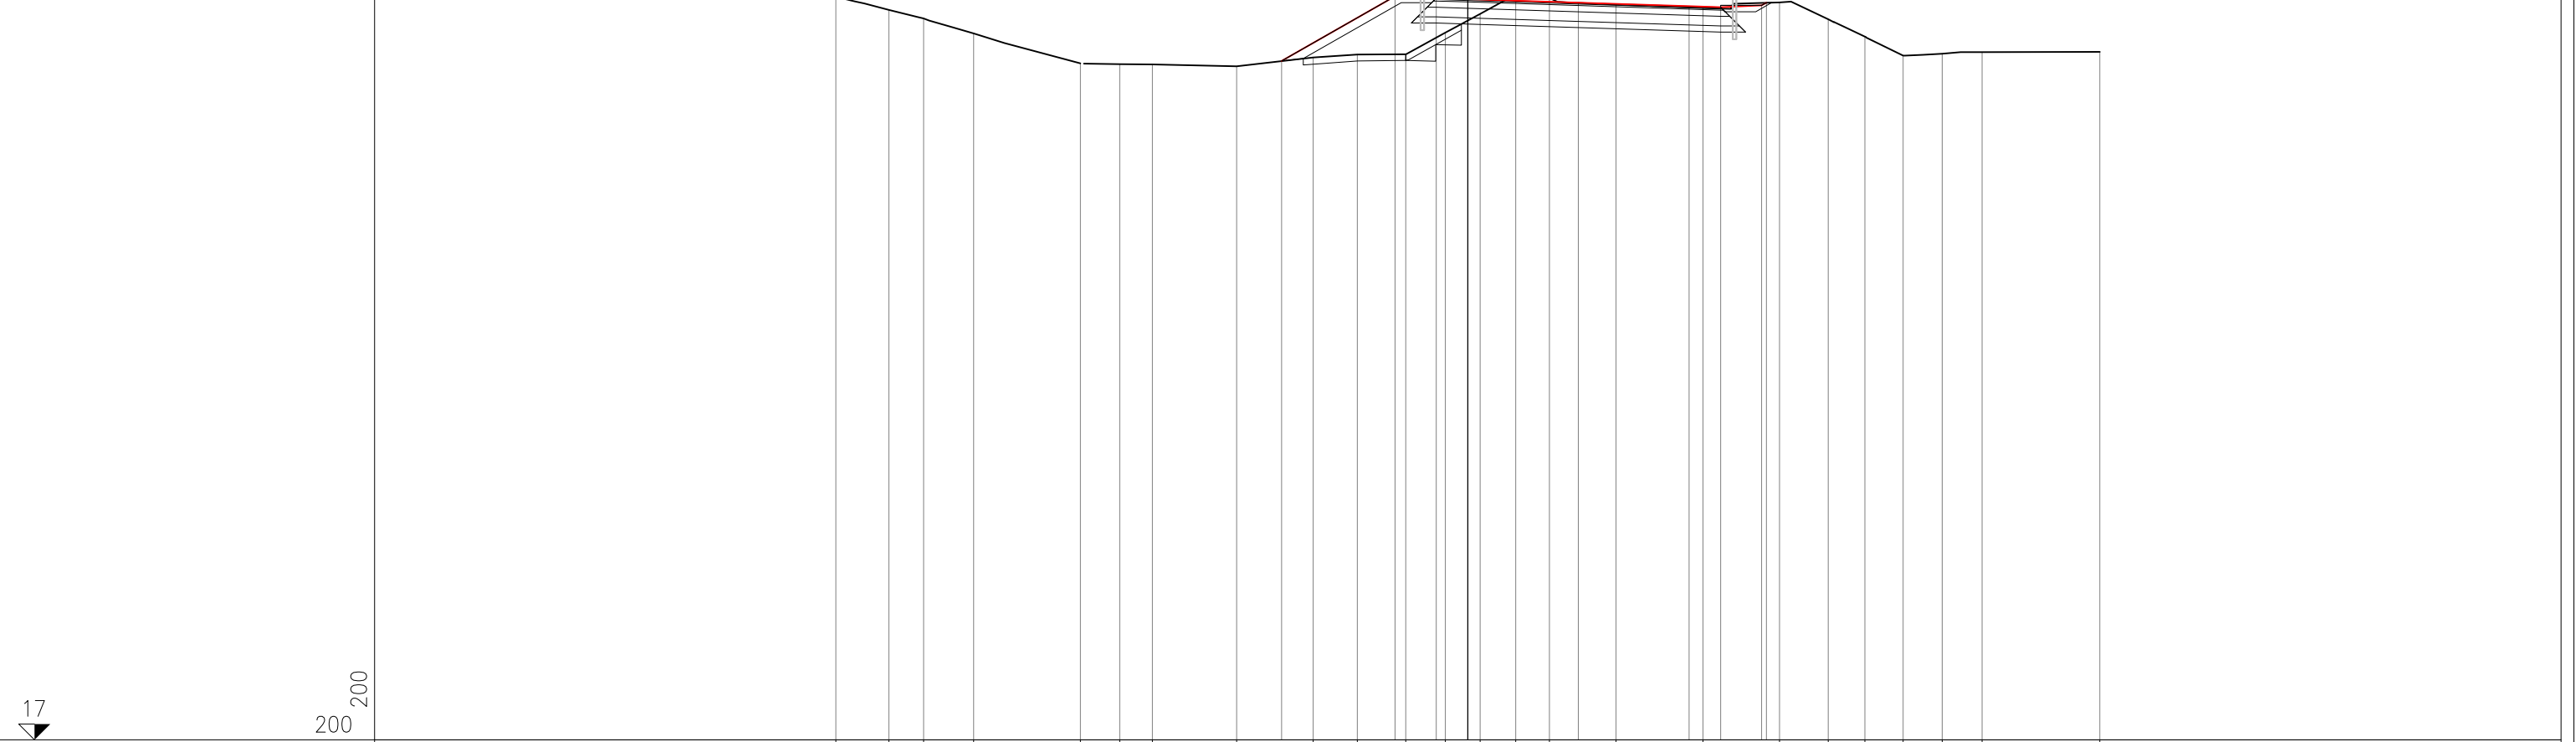

PROGRESSIVE TERRENO	-20.00	-18.32	-17.23	-15.64	-12.27	-11.01	-9.99	-7.32	-4.89	-3.50	-1.96	-0.71	0.39	1.52	2.58	4.69	7.44	9.86	11.40	12.57	13.77	15.01	16.27	20.00		
PARZIALI TERRENO		1.68	1.09	1.59	3.37	1.14	1.02	2.67	2.43	1.39	1.54	1.25	1.10	1.13	1.06	2.11	2.75	2.42	0.36	1.18	0.18	1.01	1.18	1.24	0.59	4.40
QUOTE TERRENO	40.54	40.13	39.86	39.38	38.44	38.41	38.40	38.34	38.62	38.71	38.72	39.41	40.00	40.62	40.51	40.30	40.19	40.37	39.83	39.28	38.68	38.74	38.79	38.80		
PROGRESSIVE PROGETTO								-5.89			-2.30	-1.00	0.00		3.50		7.00	8.00	9.30	9.45						
PARZIALI PROGETTO									3.59		1.30	1.00		3.50		3.50	1.00	1.30	0.15							
QUOTE PROGETTO								38.51			40.56	40.50	40.47		40.36		40.24	40.21	40.27	40.35						

SEZIONE 4_1-11
PROGRESSIVA 141.89


RILEVATO	
A1	0.01 mq.
STERRO	
B1	7.63 mq.
USURA	
a1	9.14 ml.
BINDER	
b1	9.24 ml.
BASE	
c1	9.76 ml.
FONDAZIONE LEGATA	
d1	10.44 ml.
FONDAZIONE NON LEGATA	
e1	10.76 ml.
VEGETALE	
f1	2.37 ml.
f2	1.49 ml.
Totale:	3.86 ml.
IDROSEMINA	
g1	1.79 ml.
g2	1.43 ml.
Totale:	3.22 ml.
SCOTICO	
l1	0.00 ml.
l2	1.01 ml.
Totale:	1.01 ml.

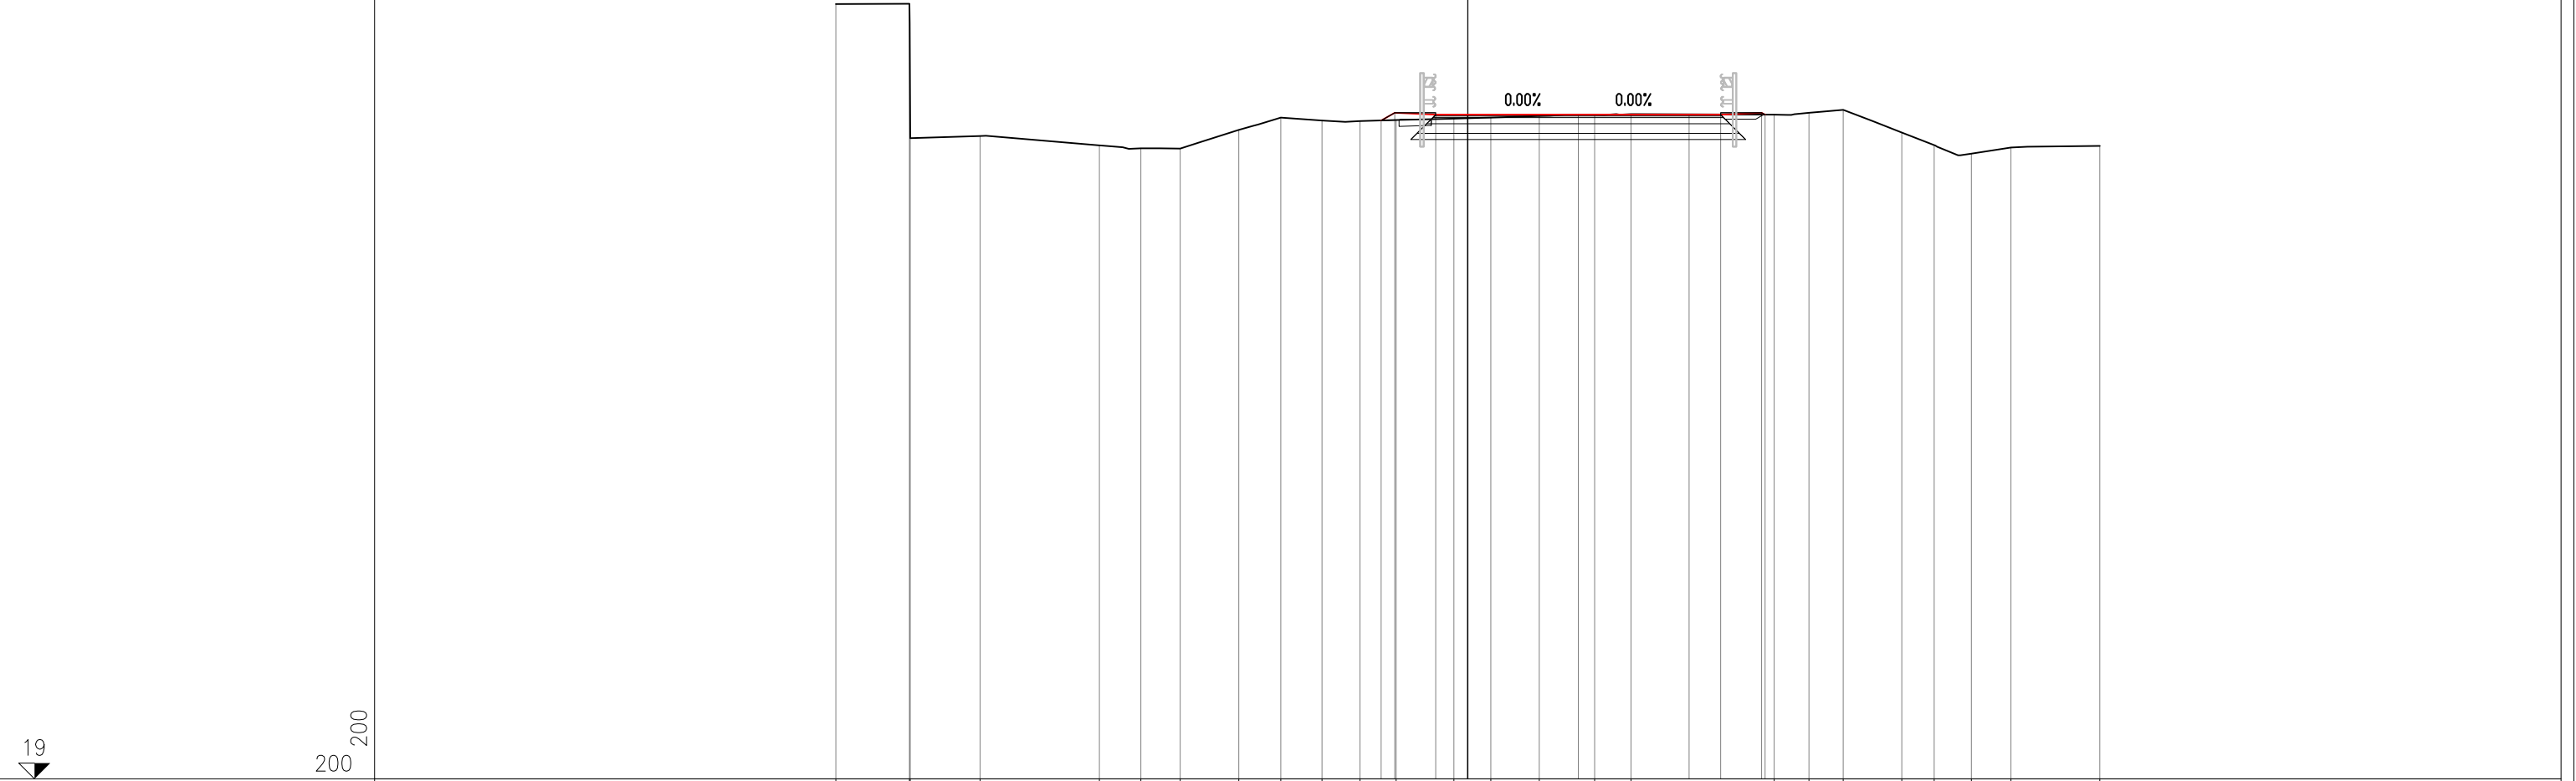

PROGRESSIVE TERRENO	-20.00	-17.67	-17.64	-15.44		-11.66	-10.35	-9.10	-7.25	-5.92	-4.62	-3.41	-2.27	-0.44	0.73	2.26	4.01	5.17		9.69	10.80	11.88	13.73	14.76	15.93	17.19	20.00
PARZIALI TERRENO		2.33	0.03	2.20	3.78	1.31	1.25	1.85	1.33	1.30	1.21	1.14	1.83	1.17	1.53	1.75	1.16	4.52		1.11	1.08	1.85	1.03	1.17	1.26	2.81	
QUOTE TERRENO	43.56	43.57	39.31	39.37	39.08	38.98	38.98	39.57	39.96	39.87	39.85	39.88	39.93	39.96	40.01	40.05	40.07		40.05	40.11	40.21	39.49	39.09	38.82	39.02	39.06	
PROGRESSIVE PROGETTO													-2.75	-2.32	-1.02	-0.02	3.49		7.00	8.00	9.30	9.41					
PARZIALI PROGETTO													0.43	1.30	1.00	3.51	3.51		1.00	1.30	0.11						
QUOTE PROGETTO													39.87	40.11	40.05	40.05	40.05	40.05	40.05	40.05	40.11	40.05					

SEZIONE 4_1-15
PROGRESSIVA 207.02

RILEVATO	
A1	0.48 mq.
STERRO	
B1	7.21 mq.
USURA	
a1	12.18 ml.
BINDER	
b1	12.27 ml.
BASE	
c1	12.77 ml.
FONDAZIONE LEGATA	
d1	13.44 ml.
FONDAZIONE NON LEGATA	
e1	13.75 ml.
VEGETALE	
f1	2.63 ml.
f2	2.86 ml.
Totale:	5.49 ml.
IDROSEMINA	
g1	2.29 ml.
g2	1.67 ml.
Totale:	3.96 ml.
SCOTICO	
l1	1.24 ml.

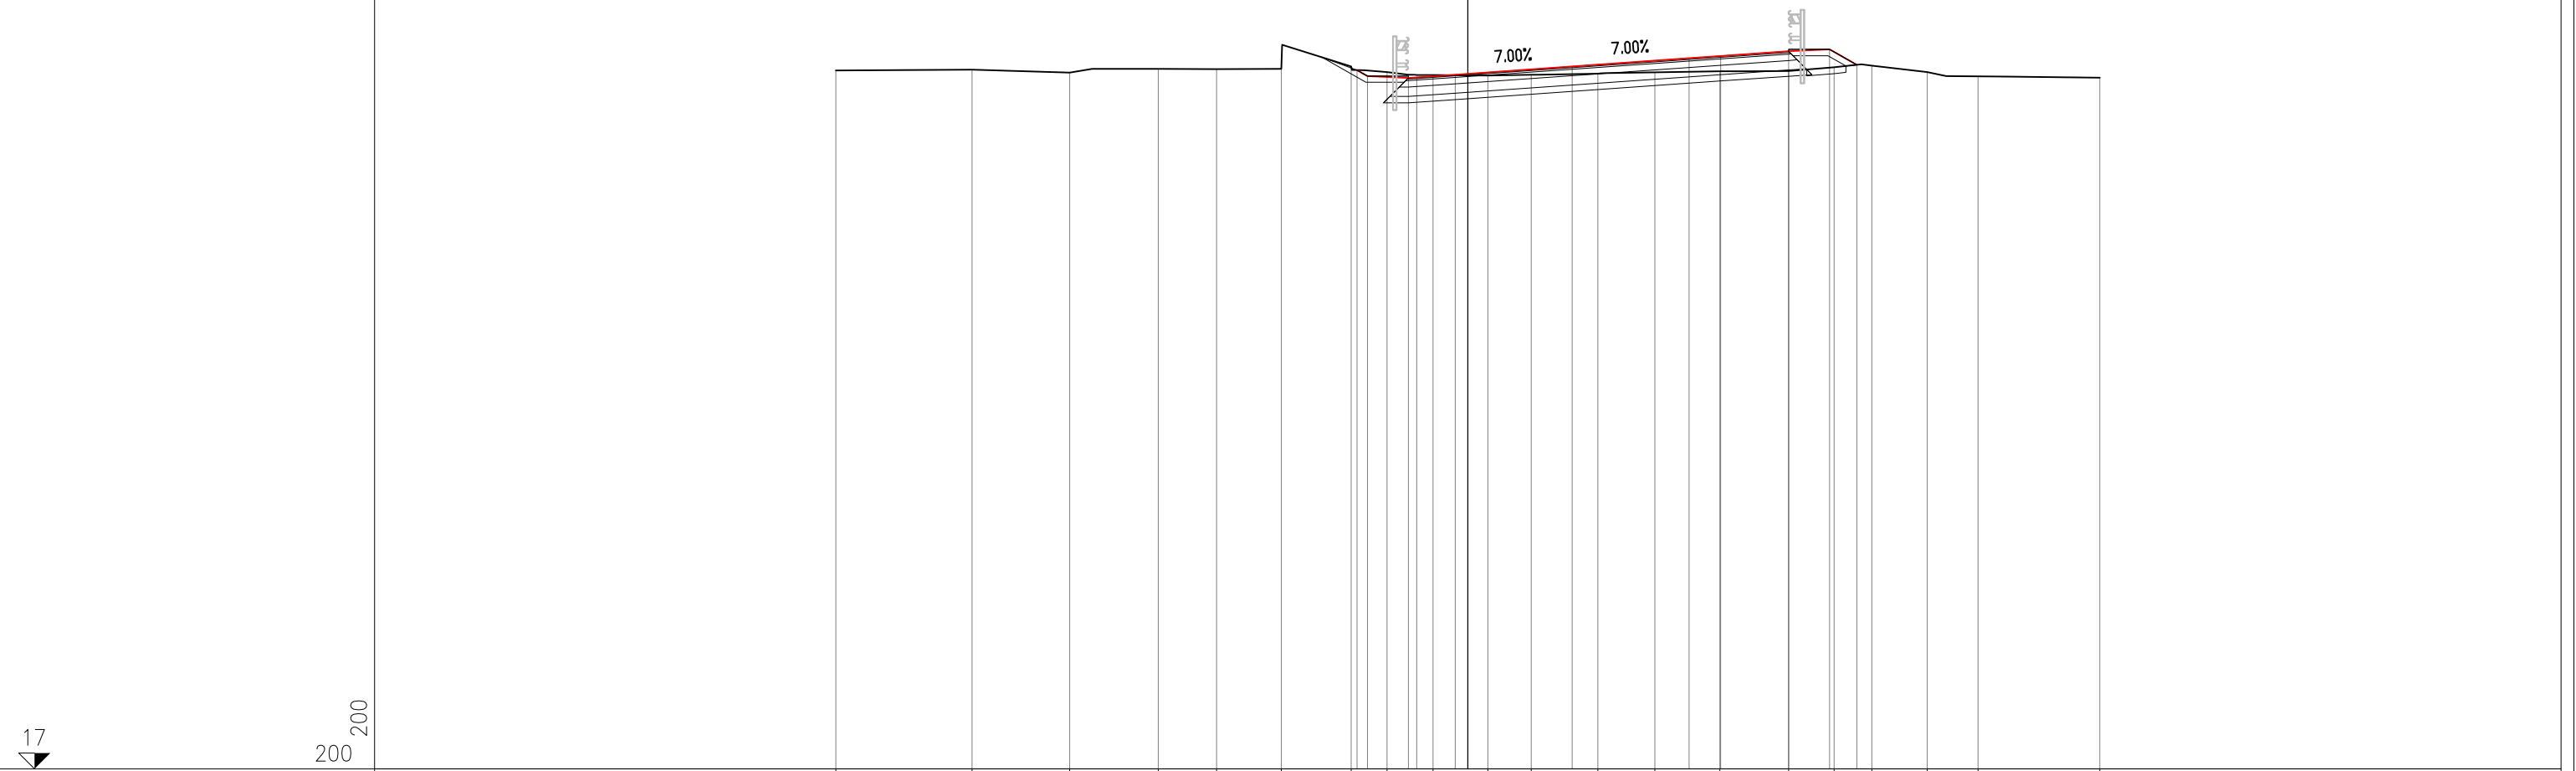

PROGRESSIVE TERRENO		-20.00		-15.69		-12.60		-9.80		-7.95		-5.90		-3.69		-2.56		-1.10		0.63		2.01		4.12		5.91		7.97		10.15		11.59		12.78		14.54		16.14		20.00
PARZIALI TERRENO			4.31		3.09		2.80		1.85		2.05		2.21		1.13		1.46		1.73		1.38		2.11		1.79		2.06		2.18		1.44		1.19		1.76		1.60		3.86	
QUOTE TERRENO		39.11		39.14		39.04		39.16		39.16		39.17		39.24		39.06		38.97		38.95		38.97		39.01		39.05		39.09		39.09		39.21		39.27		39.06		38.93		38.88
PROGRESSIVE PROGETTO														-3.50		-3.18		-1.88		-1.62		-0.40		3.30		7.00		8.00		10.15		11.45		12.31						
PARZIALI PROGETTO														0.32		1.30		0.26		1.22		3.70		3.70		1.00		2.15		1.30		0.86								
QUOTE PROGETTO														39.12		38.94		38.88		38.90		38.98		39.24		39.50		39.57		39.72		39.78		39.29						

