






STERRO 0.29 mq  
 BI 4.06 ml  
 USURA 4.06 ml  
 CI 4.06 ml  
 BINDER 4.06 ml  
 BI 4.06 ml

SEZIONE 1-dx  
 PROGRESSIVA 0.00

200 200

16

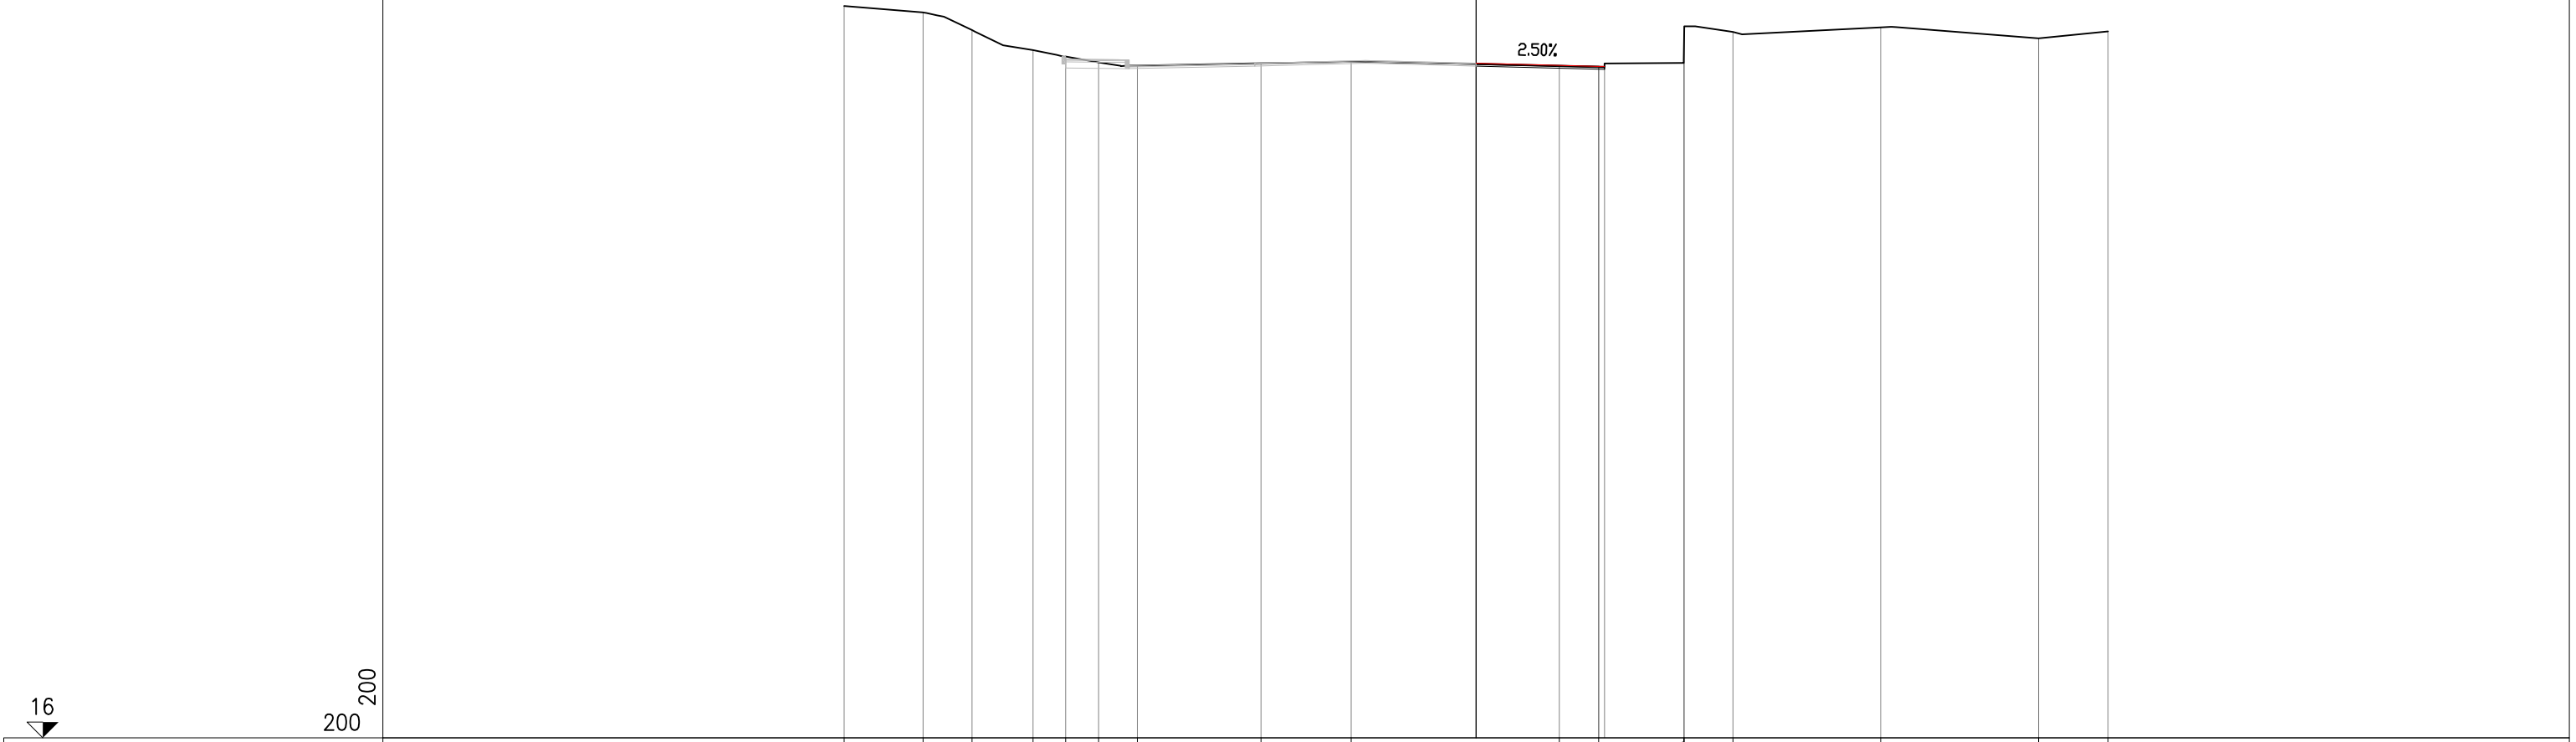


PROGRESSIVE TERRENO	-20.00	-17.50	-15.96	-14.02	-12.99	-11.95	-10.72	-6.81	-3.96	2.63	3.88	6.57	8.13	12.80	17.80	20.00
PARZIALI TERRENO	2.50	1.54	0.99	1.70	1.09	1.15	4.22	2.85	6.59	1.25	2.69	0.02	1.54	4.67	5.00	2.20
QUOTE TERRENO	39.18	38.99	38.42	37.79	37.58	37.40	37.30	37.37	37.42	37.29	37.26	37.39	38.37	38.51	38.17	38.39
PROGRESSIVE PROGETTO										0.00	3.88	4.06				
PARZIALI PROGETTO										3.88	0.18					
QUOTE PROGETTO										37.37	37.28	37.27				

STERRO 0.35 mq.  
 USURA 3.99 ml.  
 a1 3.99 ml.  
 BINDER 3.99 ml.  
 b1 3.99 ml.

SEZIONE 1-sx  
 PROGRESSIVA 0.00

200 200

16

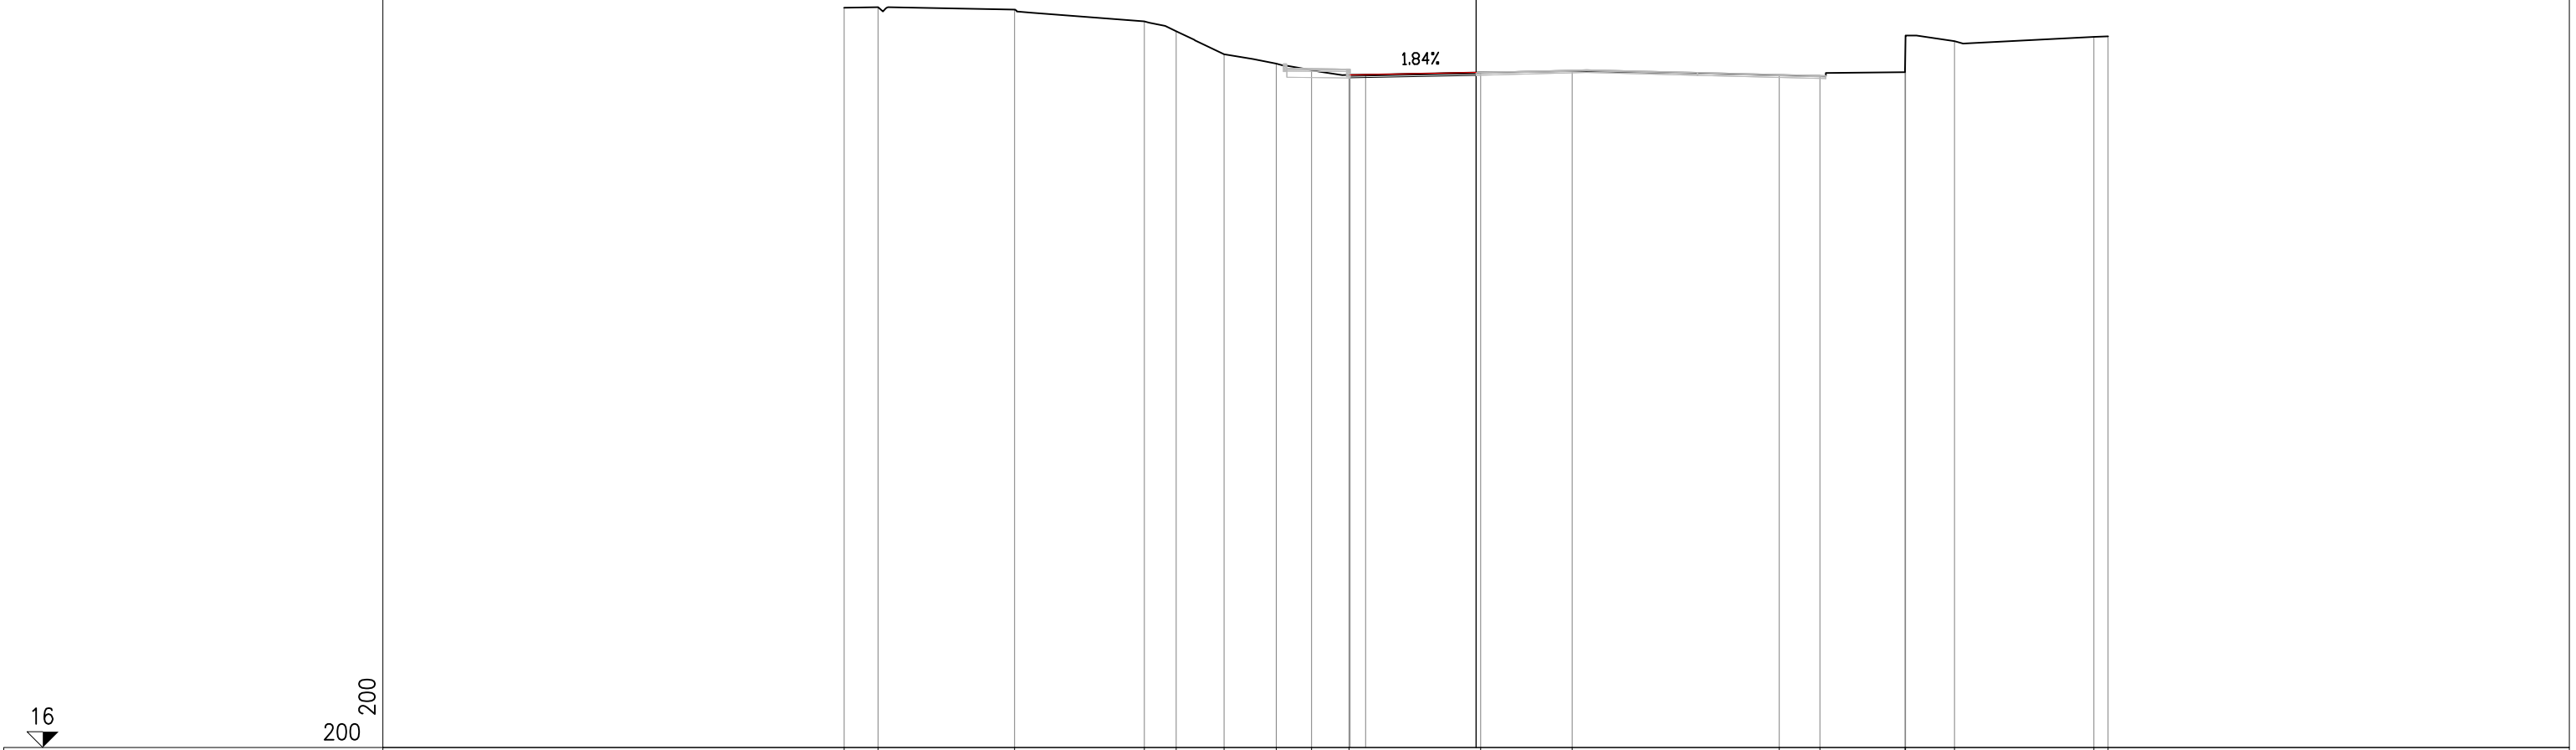


PROGRESSIVE TERRENO	-20.00	-18.93	-14.60	-10.50	-9.49	-7.98	-6.32	-5.21	-4.02	0.15	3.04	9.60	10.88	13.57	13.59	15.14	19.55	20.00
PARZIALI TERRENO	1.07	4.33	4.10	1.01	1.51	1.66	1.11	1.19	4.17	2.89	6.56	1.28	2.69	0.02	1.55	4.41	0.45	
QUOTE TERRENO	39.42	39.44	39.37	38.99	38.68	37.95	37.65	37.45	37.30	37.37	37.42	37.29	37.26	37.39	38.54	38.37	38.50	38.52
PROGRESSIVE PROGETTO									-3.99	0.00								
PARZIALI PROGETTO									0.49	3.50								
QUOTE PROGETTO									37.30	37.37								

STERRO 0.79 mq.  
 USURA 11.06 ml.  
 a1 11.06 ml.  
 BINDER 11.06 ml.  
 b1 11.06 ml.

**SEZIONE 2**  
 PROGRESSIVA 19.46

200  
 200

16

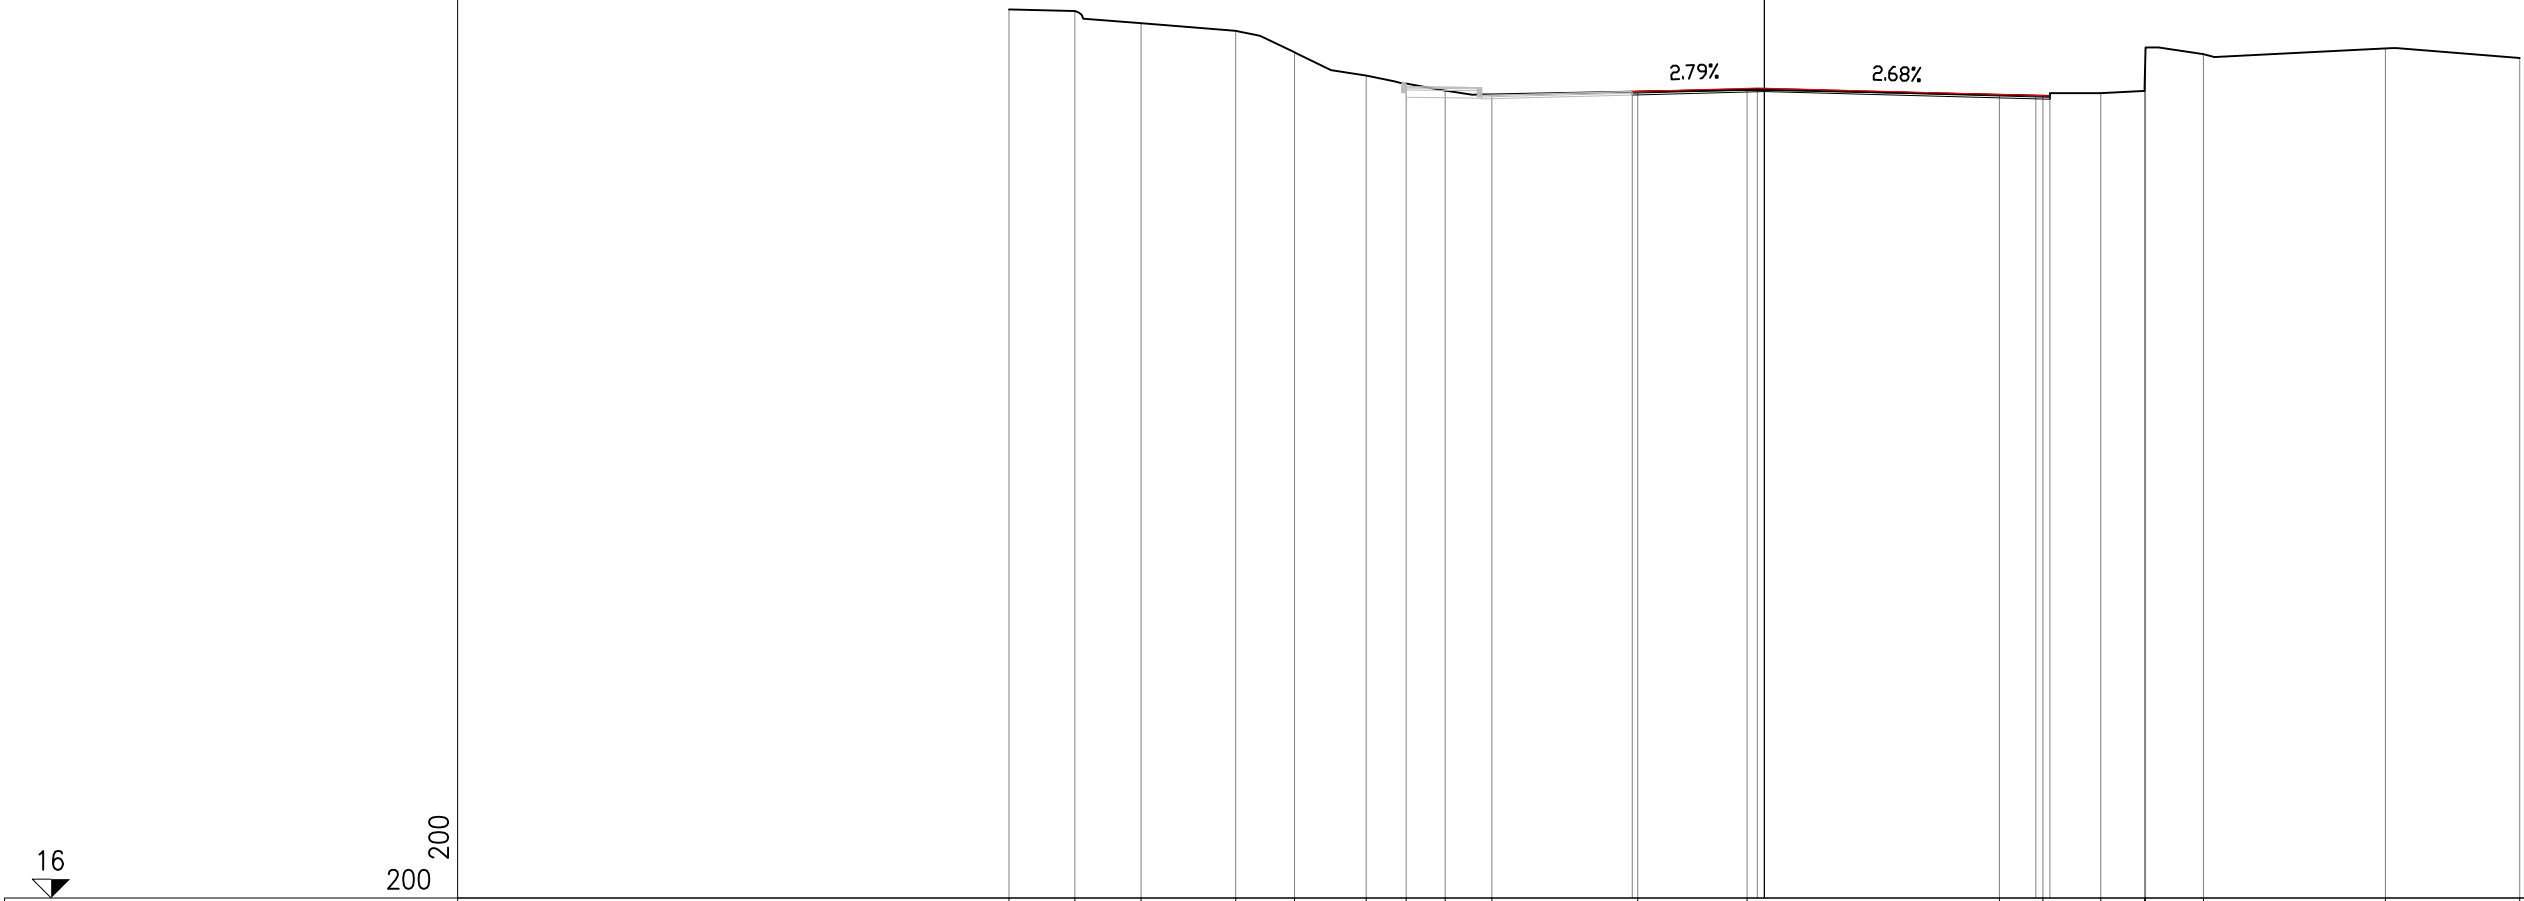


PROGRESSIVE TERRENO	-20.00	-18.26	-16.50	-14.00	-12.44	-10.54	-9.49	-8.46	-7.22	-3.35	-0.46	6.22	7.38	8.91	10.07	10.09	11.62	16.44	20.00
PARZIALI TERRENO	1.74	1.76	2.50	1.56	0.96	1.68	1.10	1.18	4.17	2.89	6.68	1.16	1.53	1.16	0.02	1.53	4.82	3.56	
QUOTE TERRENO	39.55	39.51	39.18	38.99	38.41	37.80	37.58	37.40	37.30	37.37	37.42	37.29	37.26	37.33	37.39	38.54	38.37	38.52	38.26
PROGRESSIVE PROGETTO										-3.50	-0.19	7.19	7.56						
PARZIALI PROGETTO										3.31	7.38	0.37							
QUOTE PROGETTO										37.37	37.47	37.27	37.26						

STERRO 0.42 mq  
 BI USURA 4.35 ml  
 CI BINDER 4.35 ml  
 BI

SEZIONE 2-dx  
 PROGRESSIVA 20.00

200  
 200

16

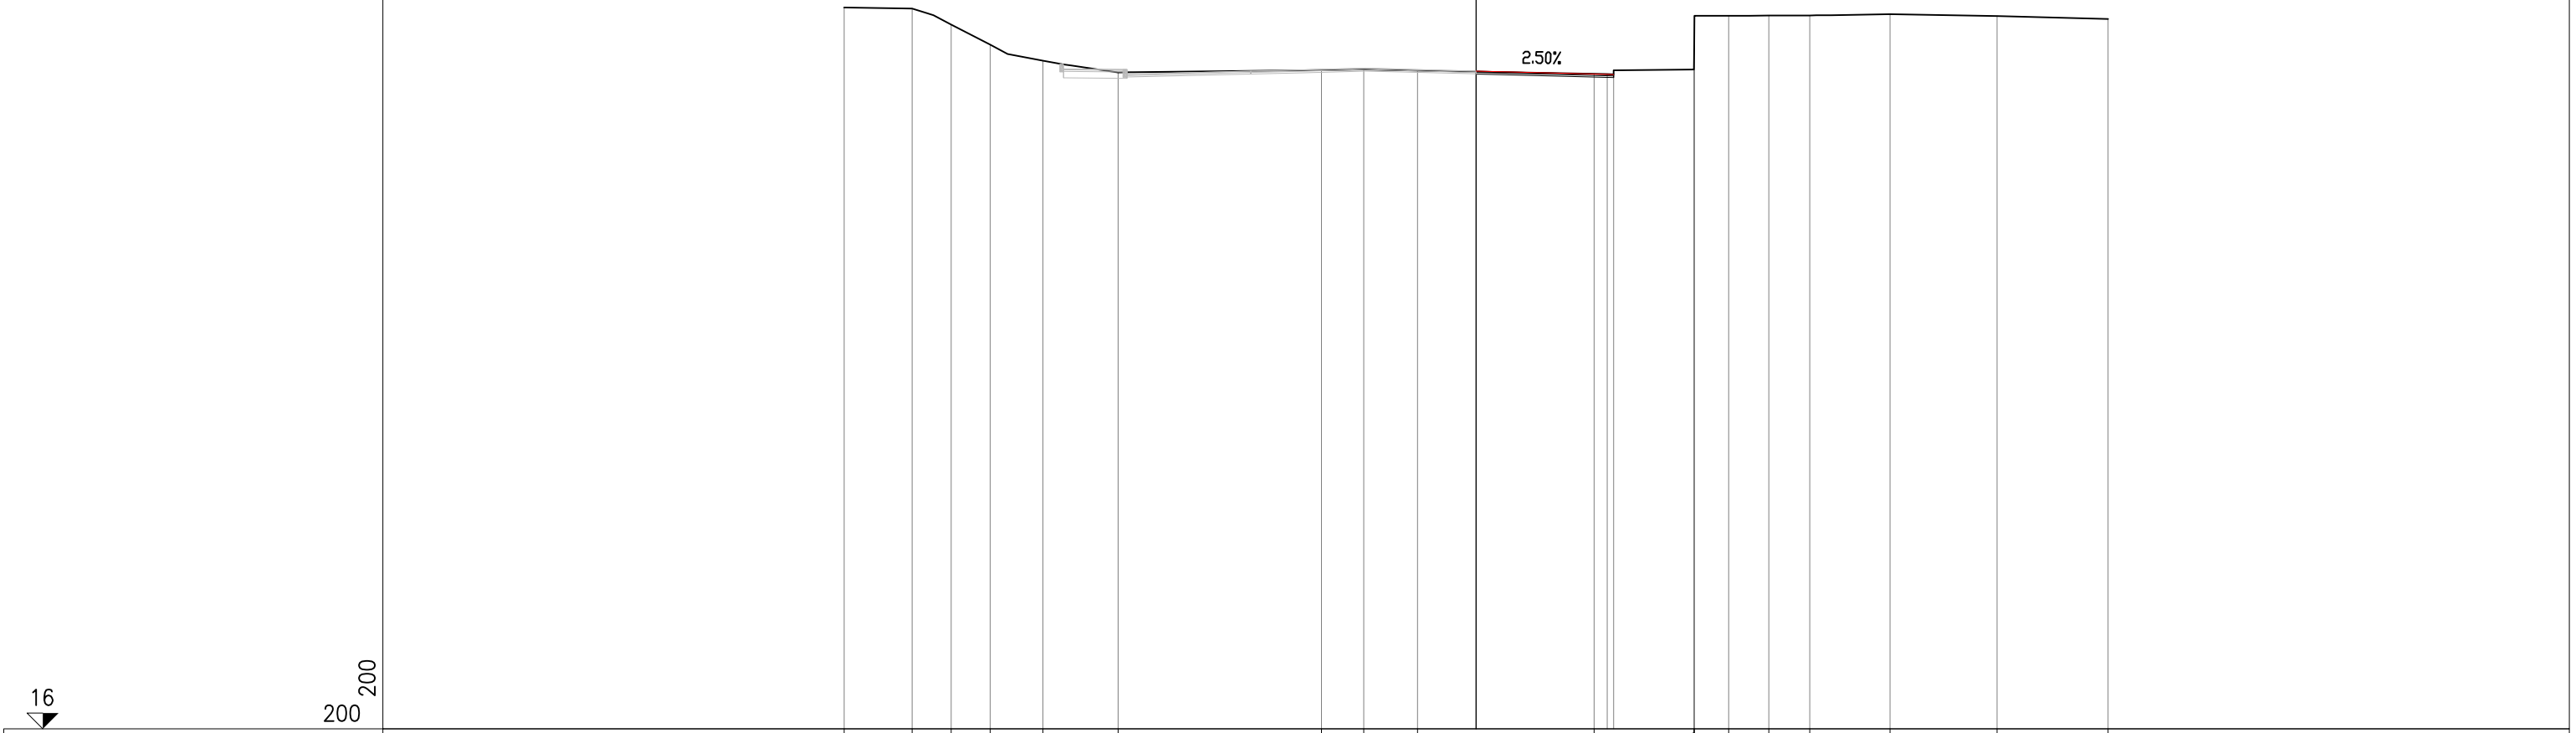


PROGRESSIVE TERRENO	-20.00	-17.85	-16.61	-15.37	-13.71	-11.33		-4.90	-3.55	-1.96		3.73	6.89	6.91	7.99	9.26	10.55	13.10	16.48	20.00
PARZIALI TERRENO	2.15	1.24	1.24	1.66	2.38		6.43	1.35	1.69		5.59	3.16	0.02	1.08	1.27	1.29	2.55	3.38	3.52	
QUOTE TERRENO	38.85	38.81	38.31	37.67	37.17	36.79		36.87	36.88	36.85		36.75	36.88	38.59	38.59	38.59	38.60	38.63	38.58	38.49
PROGRESSIVE PROGETTO											0.00	4.14	4.35							
PARZIALI PROGETTO											4.14	0.21								
QUOTE PROGETTO								36.83				36.73	36.72							



STERRO 0.44 mq.  
 USURA 7.00 ml.  
 a1 7.00 ml.  
 BINDER 7.00 ml.  
 b1 7.00 ml.

**SEZIONE 3**  
 PROGRESSIVA 20.00

17  
 200 200

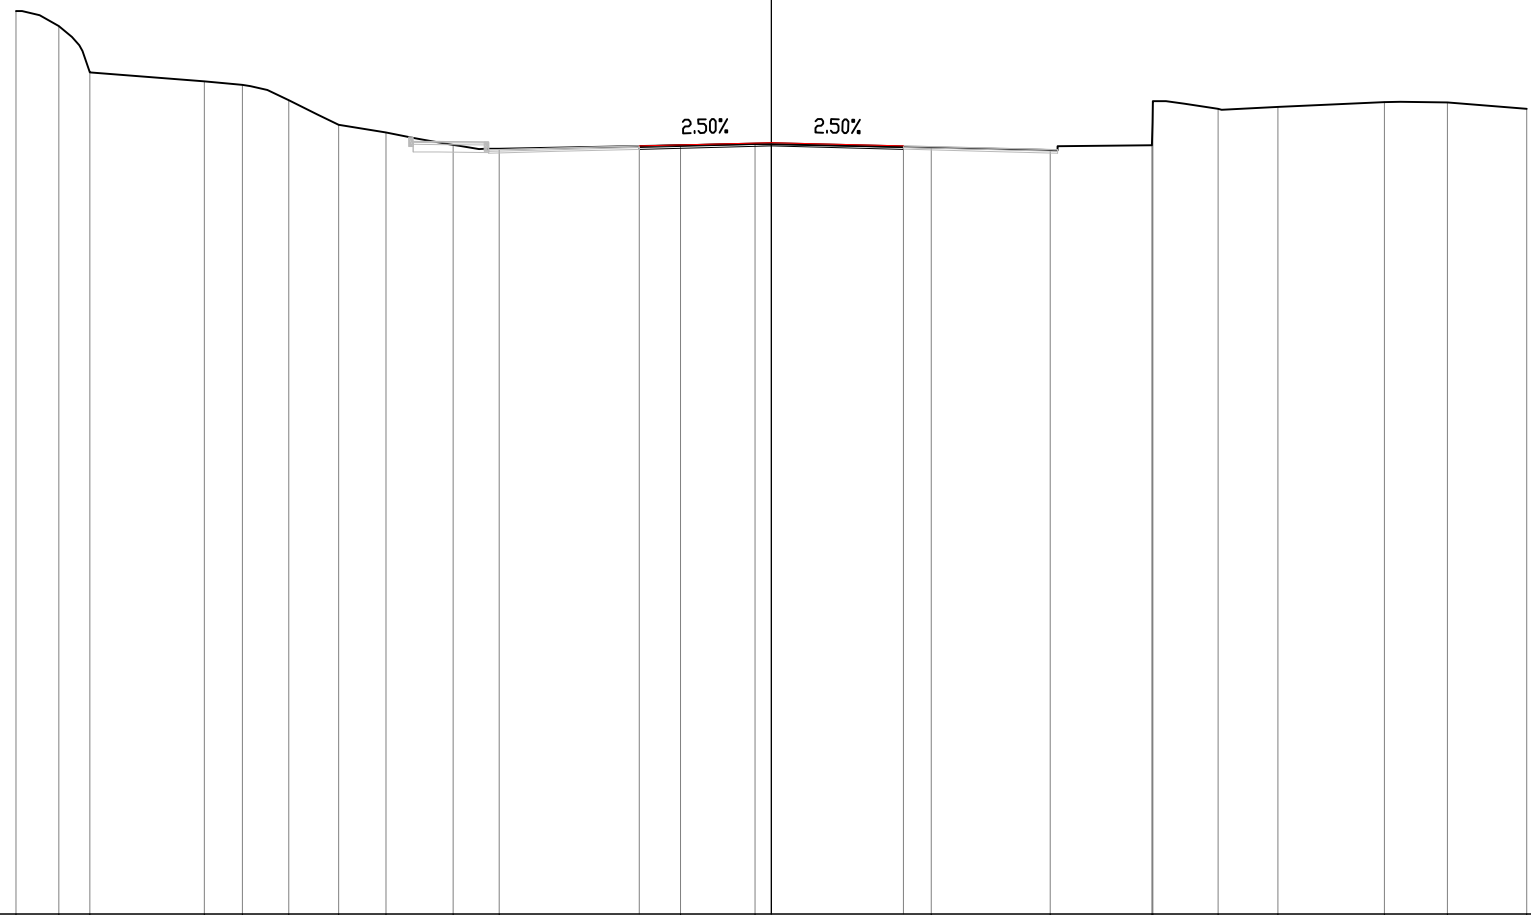


PROGRESSIVE TERRENO	-20.00	-18.87	-18.05	-15.02	-14.01	-12.78	-11.45	-10.20	-8.42	-7.21	-2.40	-0.43	4.23	7.38	10.08	10.10	11.83	13.41	16.23	17.90	20.00
PARZIALI TERRENO	1.13	0.82	3.03	1.01	1.23	1.33	1.25	1.78	1.21	4.81	1.97	4.66	3.15	2.70	0.02	1.73	1.58	2.82	1.67	2.10	
QUOTE TERRENO	40.93	40.53	39.31	39.07	38.98	38.57	37.92	37.72	37.39	37.28	37.38	37.41	37.32	37.25	37.37	38.55	38.34	38.39	38.52	38.51	38.34
PROGRESSIVE PROGETTO											-3.50	0.00	3.50								
PARZIALI PROGETTO											3.50	3.50									
QUOTE PROGETTO											37.36	37.45	37.36								



SEZIONE 3-dx  
PROGRESSIVA 40.00

STERRO 5.92 mq  
 B1 1.08 ml  
 USURA 5.83 ml  
 c1 6.91 ml  
 Totale 13.74 ml  
 BINDER 5.83 ml  
 b1 5.83 ml  
 BASE 5.83 ml  
 c1 5.83 ml  
 FONDAZIONE NON LEGATA 5.83 ml  
 e1 7.08 ml  
 VEGETALE 1.08 ml  
 f1 1.08 ml  
 MASSETTO 1.08 ml

15  
200 200

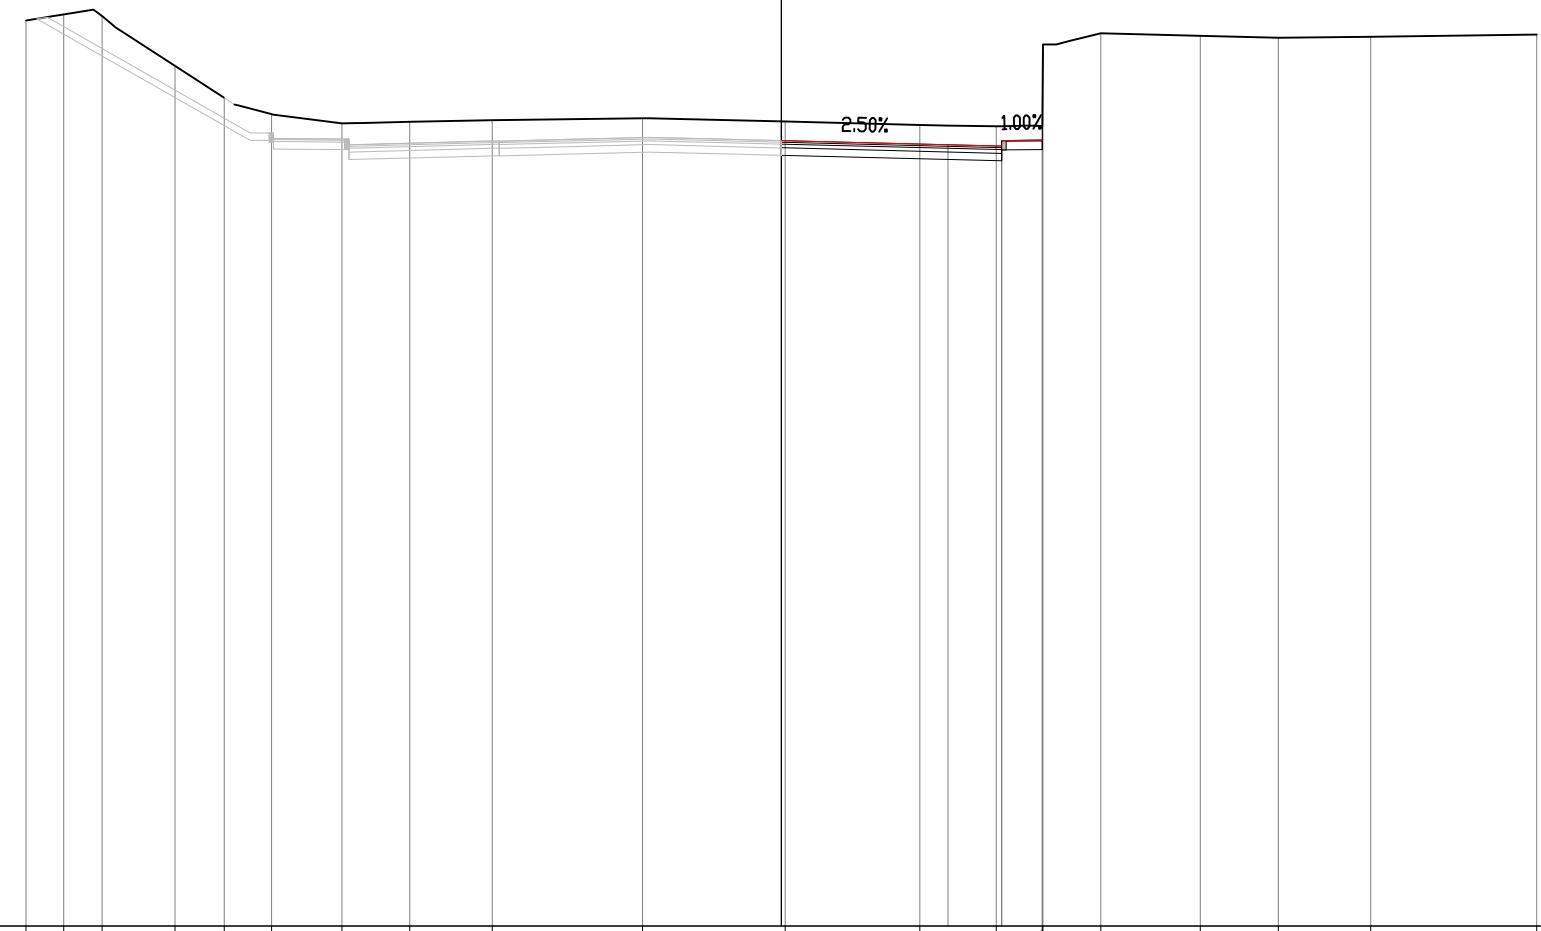

PROGRESSIVE TERRENO	-20.00	-19.00	-17.98	-16.06	-14.75	-13.50	-11.64	-9.84	-7.65	-3.68	0.10	3.67	5.69	6.91	6.93	8.46	11.09	13.16	15.61	20.00	
PARZIALI TERRENO	1.00	1.02	1.92	1.31	0.27	1.03	1.81	1.80	2.19	3.97	3.78	3.57	0.74	1.28	1.22	0.02	1.53	2.63	2.07	2.45	4.39
QUOTE TERRENO	39.00	39.16	39.12	37.80	36.95	36.52	36.28	36.31	36.36	36.41	36.33	36.23	36.20	36.20	38.16	38.66	38.59	38.54	38.57	38.63	
PROGRESSIVE PROGETTO											0.00	4.41	5.83	5.83	6.91						
PARZIALI PROGETTO											4.41	1.42	1.08								
QUOTE PROGETTO										35.92	35.71	35.67	35.62	35.83							




STERRO  
 BI 0.49 mq.  
 USURA  
 a1 7.13 ml.  
 BINDER  
 b1 7.13 ml.

**SEZIONE 4**  
 PROGRESSIVA 40.00

200  
 200

16

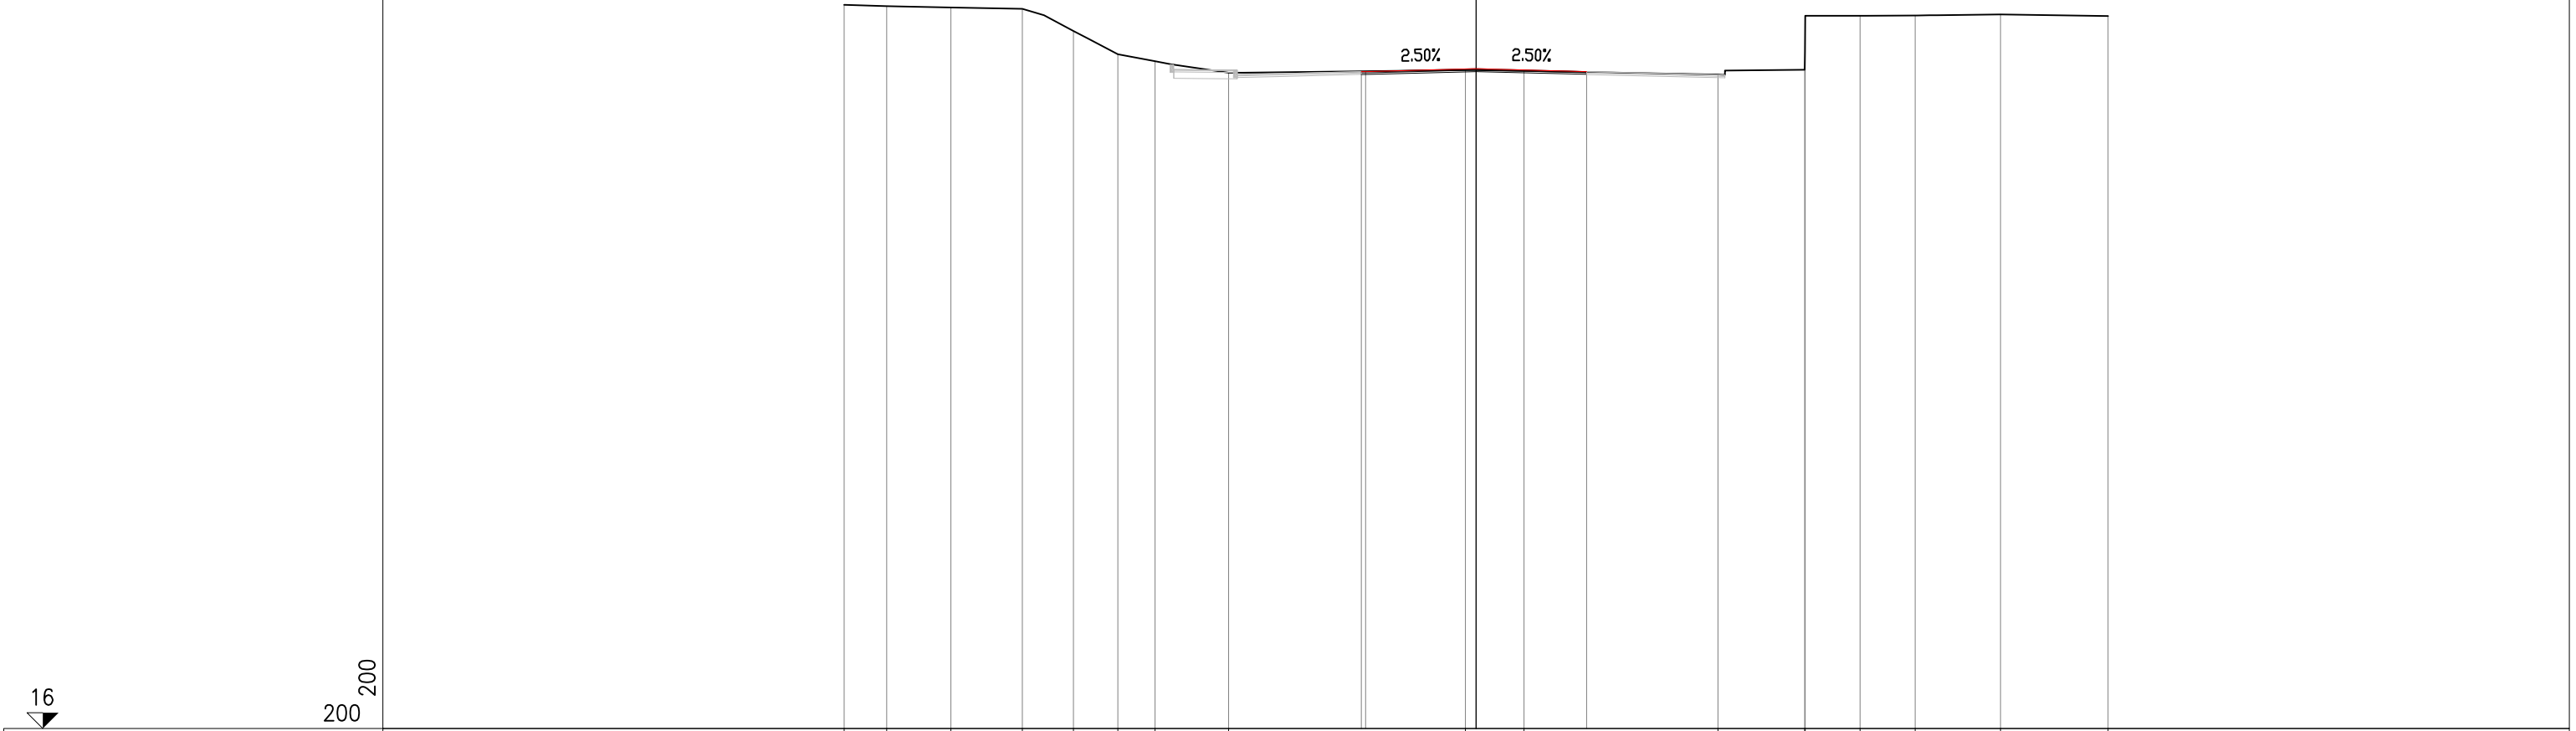


PROGRESSIVE TERRENO	-20.00	-18.66	-16.62	-14.36	-12.74	-11.34	-10.17	-7.84	-0.34	1.52	7.65	10.39	12.15	13.89	16.60	20.00
PARZIALI TERRENO	1.34	2.04	2.26	1.62	1.40	1.17	2.33	7.50	1.86	6.13	2.74	0.02	1.74	1.74	2.71	3.40
QUOTE TERRENO	38.93	38.89	38.85	38.81	38.10	37.36	37.15	36.78	36.87	36.84	36.73	36.87	38.59	38.60	38.63	38.57
PROGRESSIVE PROGETTO									-3.63	0.00	3.50					
PARZIALI PROGETTO									0.13	3.50	3.50					
QUOTE PROGETTO									36.82	36.91	36.82					

SEZIONE 4-dx  
PROGRESSIVA 60.00

- STERRO 9.36 mq
- BI 5.93 ml
- USURA 5.93 ml
- CI 5.93 ml
- BINDER 5.93 ml
- BASE 5.93 ml
- CI 5.93 ml
- FONDAZIONE NON LEGATA 5.93 ml
- CI 5.93 ml
- VEGETALE 8.99 ml
- F1 8.99 ml

200  
200

17

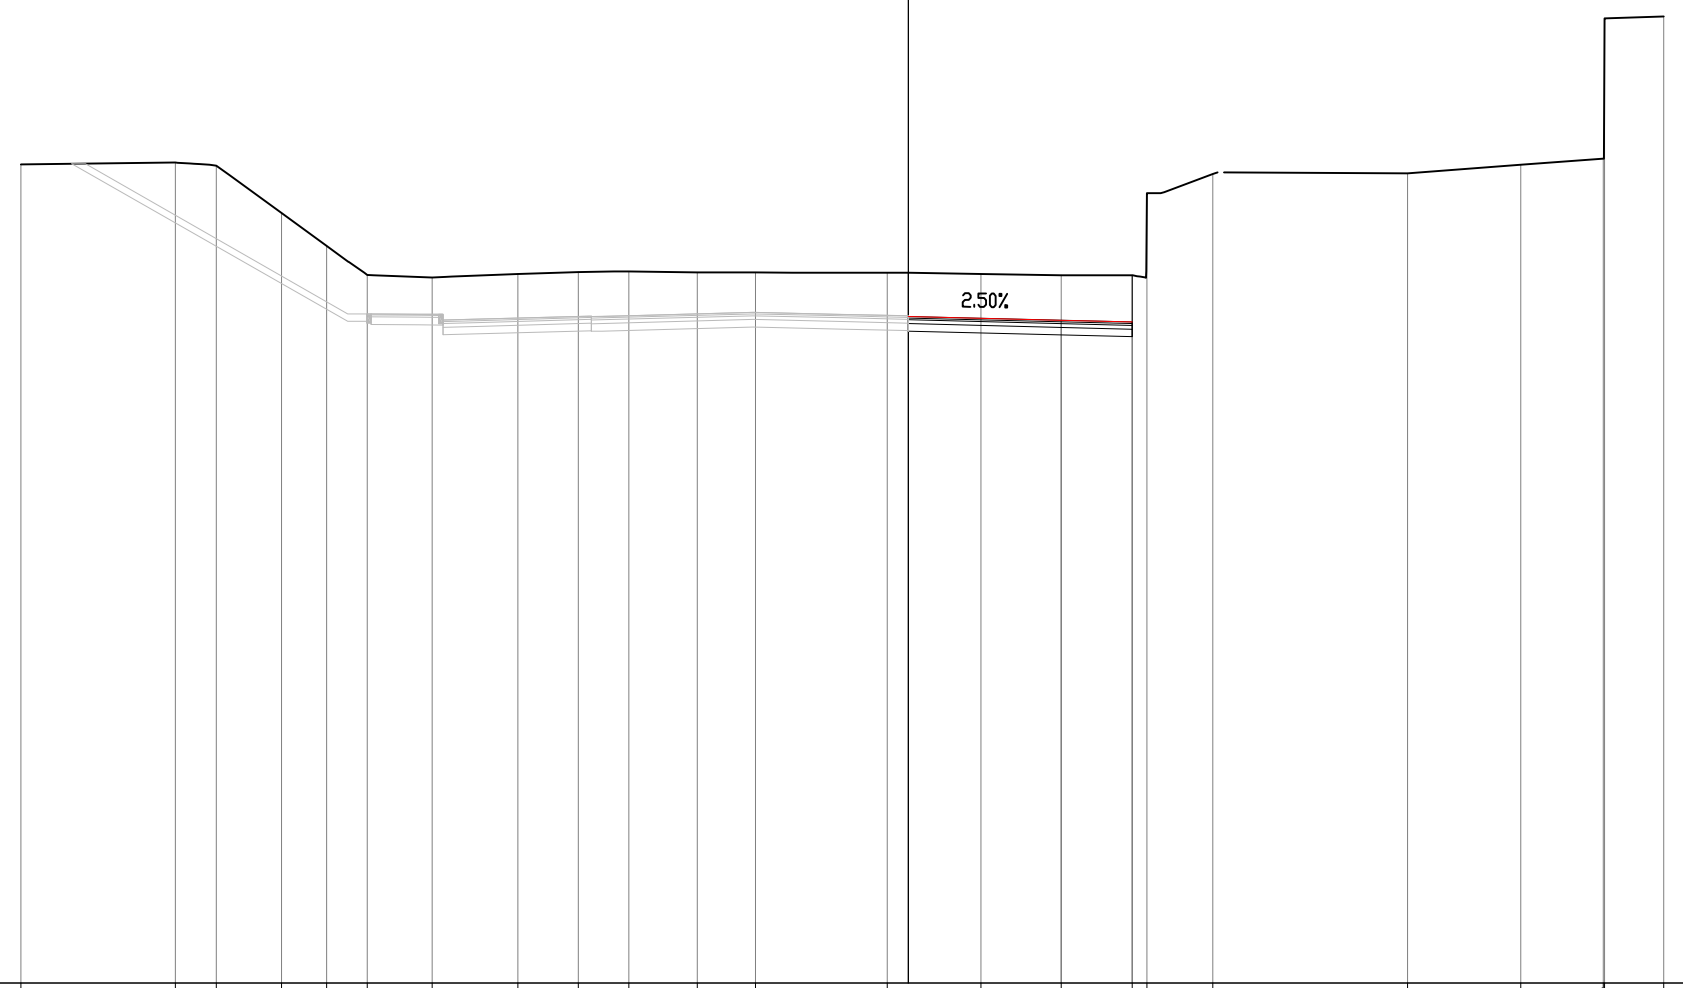


PROGRESSIVE TERRENO	-23.49	-19.40	-18.33	-16.60	-15.40	-14.33	-12.61	-10.34	-8.74	-7.41	-5.59	-4.05	-0.56	1.92	4.05	5.93	6.31	8.06	13.21	16.21	18.40	18.44	20.00	
PARZIALI TERRENO	4.09	1.07	1.73	1.20	1.07	1.72	2.27	1.60	1.33	1.82	1.54	3.49	2.48	2.13	1.88	0.28	0.23	1.52	0.13	4.85	3.00	2.19	0.04	1.56
QUOTE TERRENO	38.70	38.74	38.67	37.41	36.54	35.77	35.70	35.79	35.84	35.86	35.84	35.84	35.83	35.80	35.76	35.76	37.93	38.44	38.46	38.69	38.85	42.55	42.62	
PROGRESSIVE PROGETTO													0.00		4.05	5.93								
PARZIALI PROGETTO														4.05	1.88									
QUOTE PROGETTO													34.67		34.57	34.52								



SEZIONE 5  
PROGRESSIVA 60.00

STERRO 7.01 mq  
 BI  
 USURA 0.80 ml  
 a1 7.48 ml  
 a2 6.28 ml  
 Totale: 7.48 ml  
 BINDER 7.48 ml  
 b1  
 BASE 7.48 ml  
 c1 FONDAZIONE NON LEGATA 7.48 ml  
 e1 VEGETALE 7.11 ml  
 f1 MASSETTO 0.80 ml  
 i1

16  
 200 200

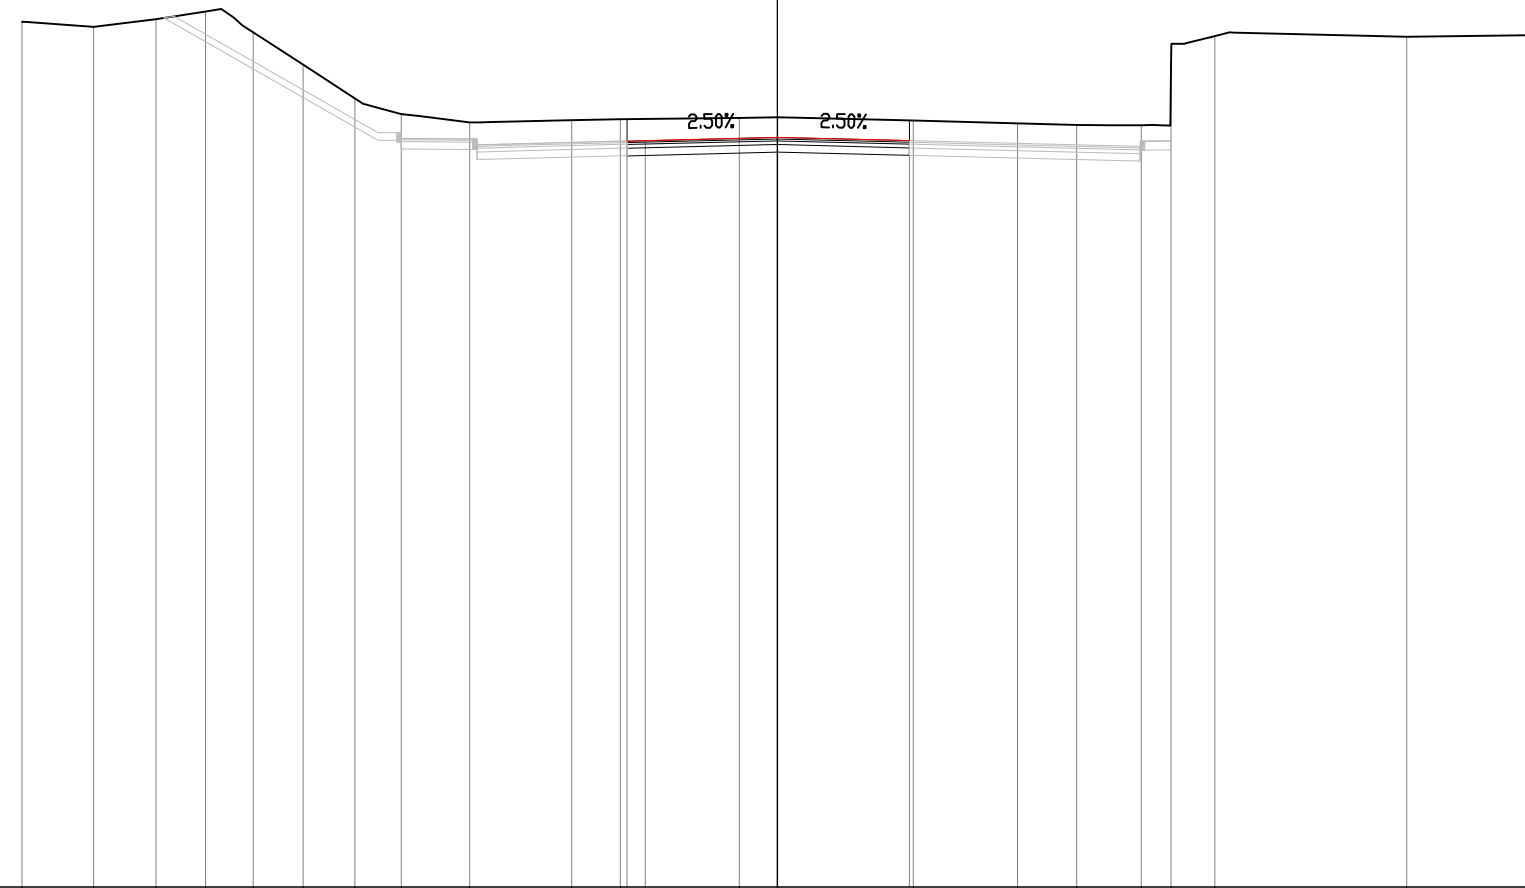

PROGRESSIVE TERRENO	-20.00	-18.10	-16.45	-15.14	-13.88	-12.56	-11.19	-9.95	-8.15	-5.45	-4.16	-1.01	0.01	3.60	6.36	7.92	9.63	10.42	11.58	16.66	20.00
PARZIALI TERRENO	1.90	1.65	1.31	1.26	1.32	1.37	0.22	1.02	1.80	2.70	1.29	3.15	1.02	3.59	2.76	1.56	1.71	0.79	1.16	5.08	3.34
QUOTE TERRENO	38.94	38.80	39.00	39.21	38.65	37.80	36.90	36.49	36.26	36.32	36.35	36.39	36.40	36.31	36.24	36.20	36.19	37.78	38.55	38.54	38.58
PROGRESSIVE PROGETTO											-3.98	-3.50	0.00	3.50							
PARZIALI PROGETTO											0.48	3.50	3.50								
QUOTE PROGETTO											35.77	35.78	35.87	35.78							










STERRO 2,75 mq.  
 BI 4,84 ml.  
 USURA 4,84 ml.  
 CI 4,84 ml.  
 BINDER 4,84 ml.  
 BI 4,84 ml.  
 BASE 4,84 ml.  
 CI 4,84 ml.  
 FONDAZIONE NON LEGATA 4,84 ml.  
 e1 4,84 ml.

**SEZIONE 6-dx**  
 PROGRESSIVA 100.00

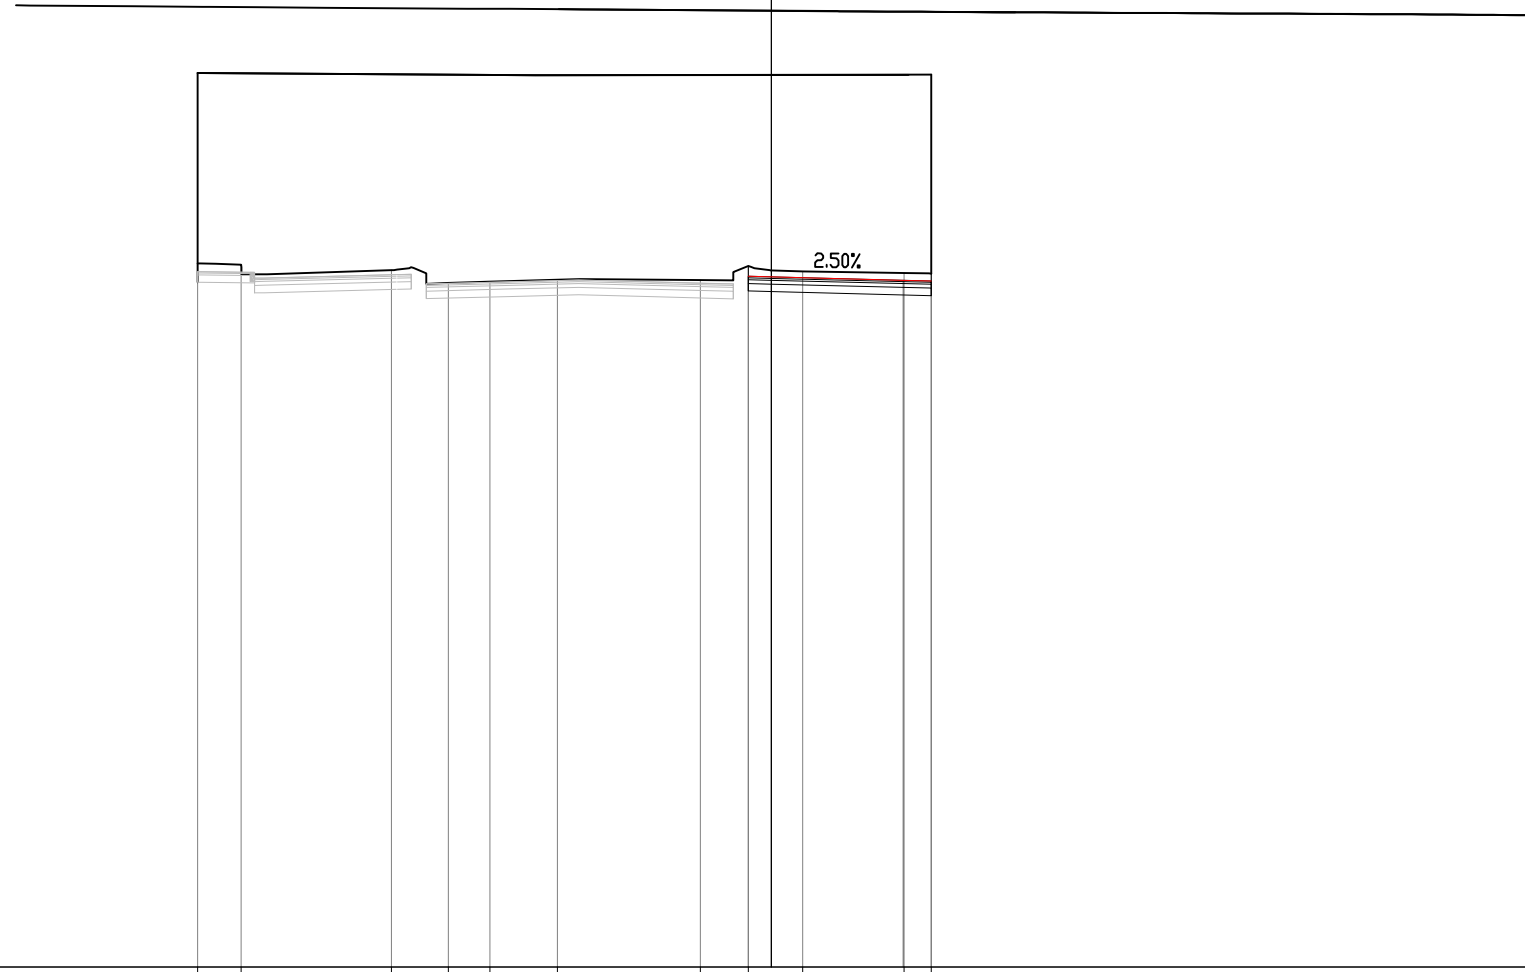


16

200 200

PROGRESSIVE TERRENO	-15.19	-14.04	-10.06	-8.56	-7.46	-5.66	-1.88	-0.61	0.83	3.52	4.23
PARZIALI TERRENO	1.15	3.98	1.50	1.10	1.80	3.78	1.27	1.44	2.69	0.71	
QUOTE TERRENO	34.65	34.62	34.47	34.13	34.16	34.22	34.21	34.58	34.44	34.39	34.38
PROGRESSIVE PROGETTO								-0.61	0.00	3.49	4.23
PARZIALI PROGETTO								0.61	3.49	0.74	
QUOTE PROGETTO							34.31	34.29		34.20	34.19

STERRO 2,09 mq  
 BI  
 USURA 4,15 ml  
 a1  
 BINDER 4,15 ml  
 b1  
 BASE 4,15 ml  
 c1  
 FONDAZIONE NON LEGATA 4,15 ml  
 e1

SEZIONE 6-sx  
 PROGRESSIVA 100.00

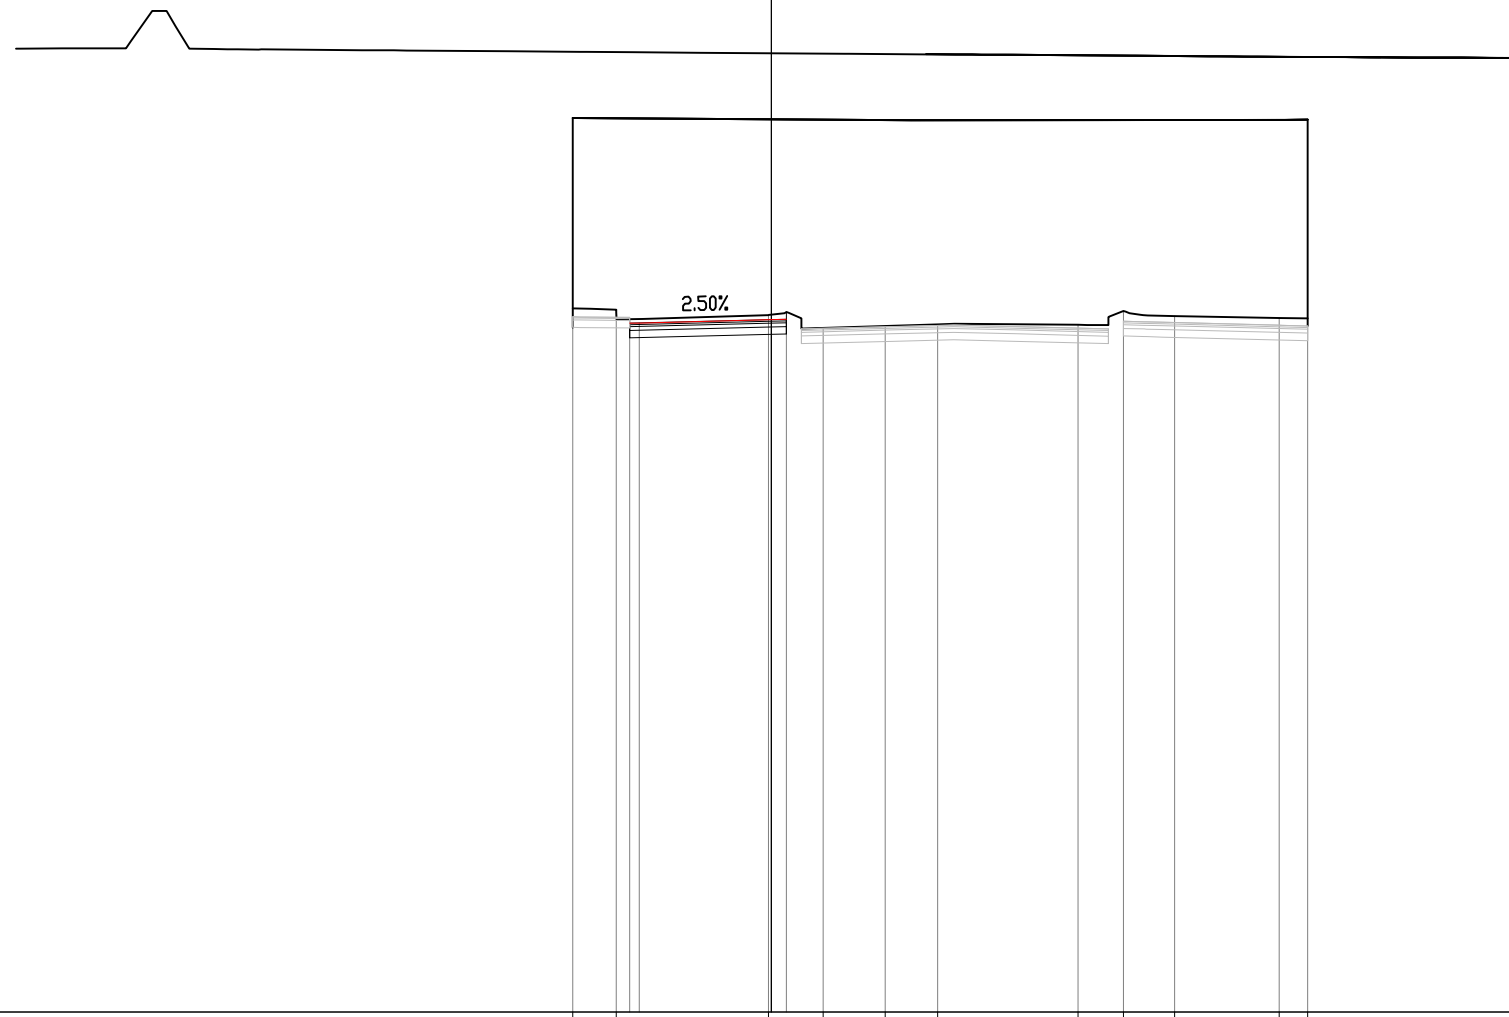

16  
 200 200


PROGRESSIVE TERRENO	-5.26	-4.11	-0.08	1.37	3.01	4.41	8.12	9.32	10.68	13.45	14.20
PARZIALI TERRENO	1.15	4.03	1.45	1.64	1.40	3.71	1.20	1.36	2.77	0.75	
QUOTE TERRENO	34.65	34.62	34.47	34.13	34.18	34.22	34.21	34.58	34.44	34.39	34.38
PROGRESSIVE PROGETTO		-3.75	0.00								
PARZIALI PROGETTO		0.25	0.40	3.50							
QUOTE PROGETTO	34.26	34.26	34.35	34.36							

STERRO 8.80 mq.  
 BI 8.50 ml.  
 USURA 8.50 ml.  
 a1 8.50 ml.  
 BINDER 8.50 ml.  
 b1 8.50 ml.  
 BASE 8.50 ml.  
 c1 8.50 ml.  
 FONDAZIONE NON LEGATA 8.50 ml.  
 e1 8.50 ml.

SEZIONE 7  
 PROGRESSIVA 100.00

200  
 200

16

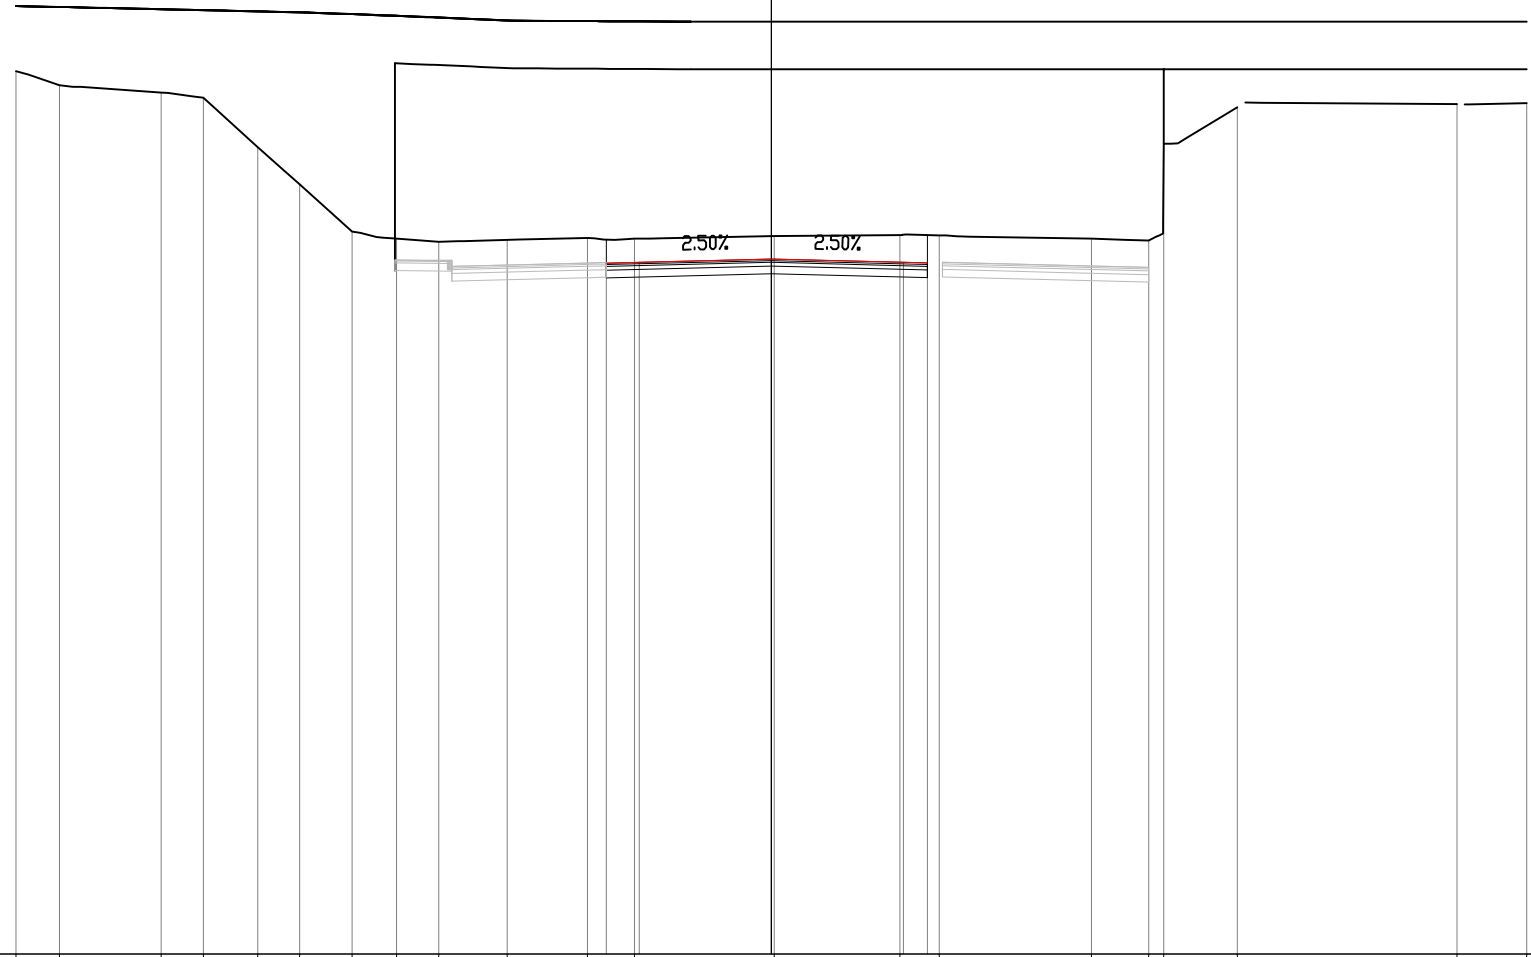


PROGRESSIVE TERRENO	-20.00	-18.85	-16.16	-15.04	-13.60	-12.49	-11.10	-9.93	-8.81	-7.00	-4.87	-3.62	0.08	3.41	4.45	8.47	9.99	10.39	12.34	18.15	20.00
PARZIALI TERRENO	1.15	2.69	1.12	1.44	1.11	1.39	1.17	1.12	1.81	2.13	1.25	3.70	3.33	1.04	4.02	1.52	0.40	1.95	0.43	5.17	1.64
QUOTE TERRENO	39.40	39.03	38.83	38.69	37.38	36.40	35.15	34.96	34.88	34.93	34.98	34.96	35.03	35.06	35.04	34.96	34.91	37.48	38.44	38.53	38.55
PROGRESSIVE PROGETTO											-4.37	-3.50	0.00	3.50	4.13						
PARZIALI PROGETTO											0.87	3.50	3.50	0.63							
QUOTE PROGETTO											34.31	34.33	34.42	34.33	34.32						

USURA 4.75 ml.  
 q1 BINDER 4.75 ml.  
 R1 BASE 4.75 ml.  
 c1

**SEZIONE 7-dx**  
 PROGRESSIVA 120.00

15  
 200 200

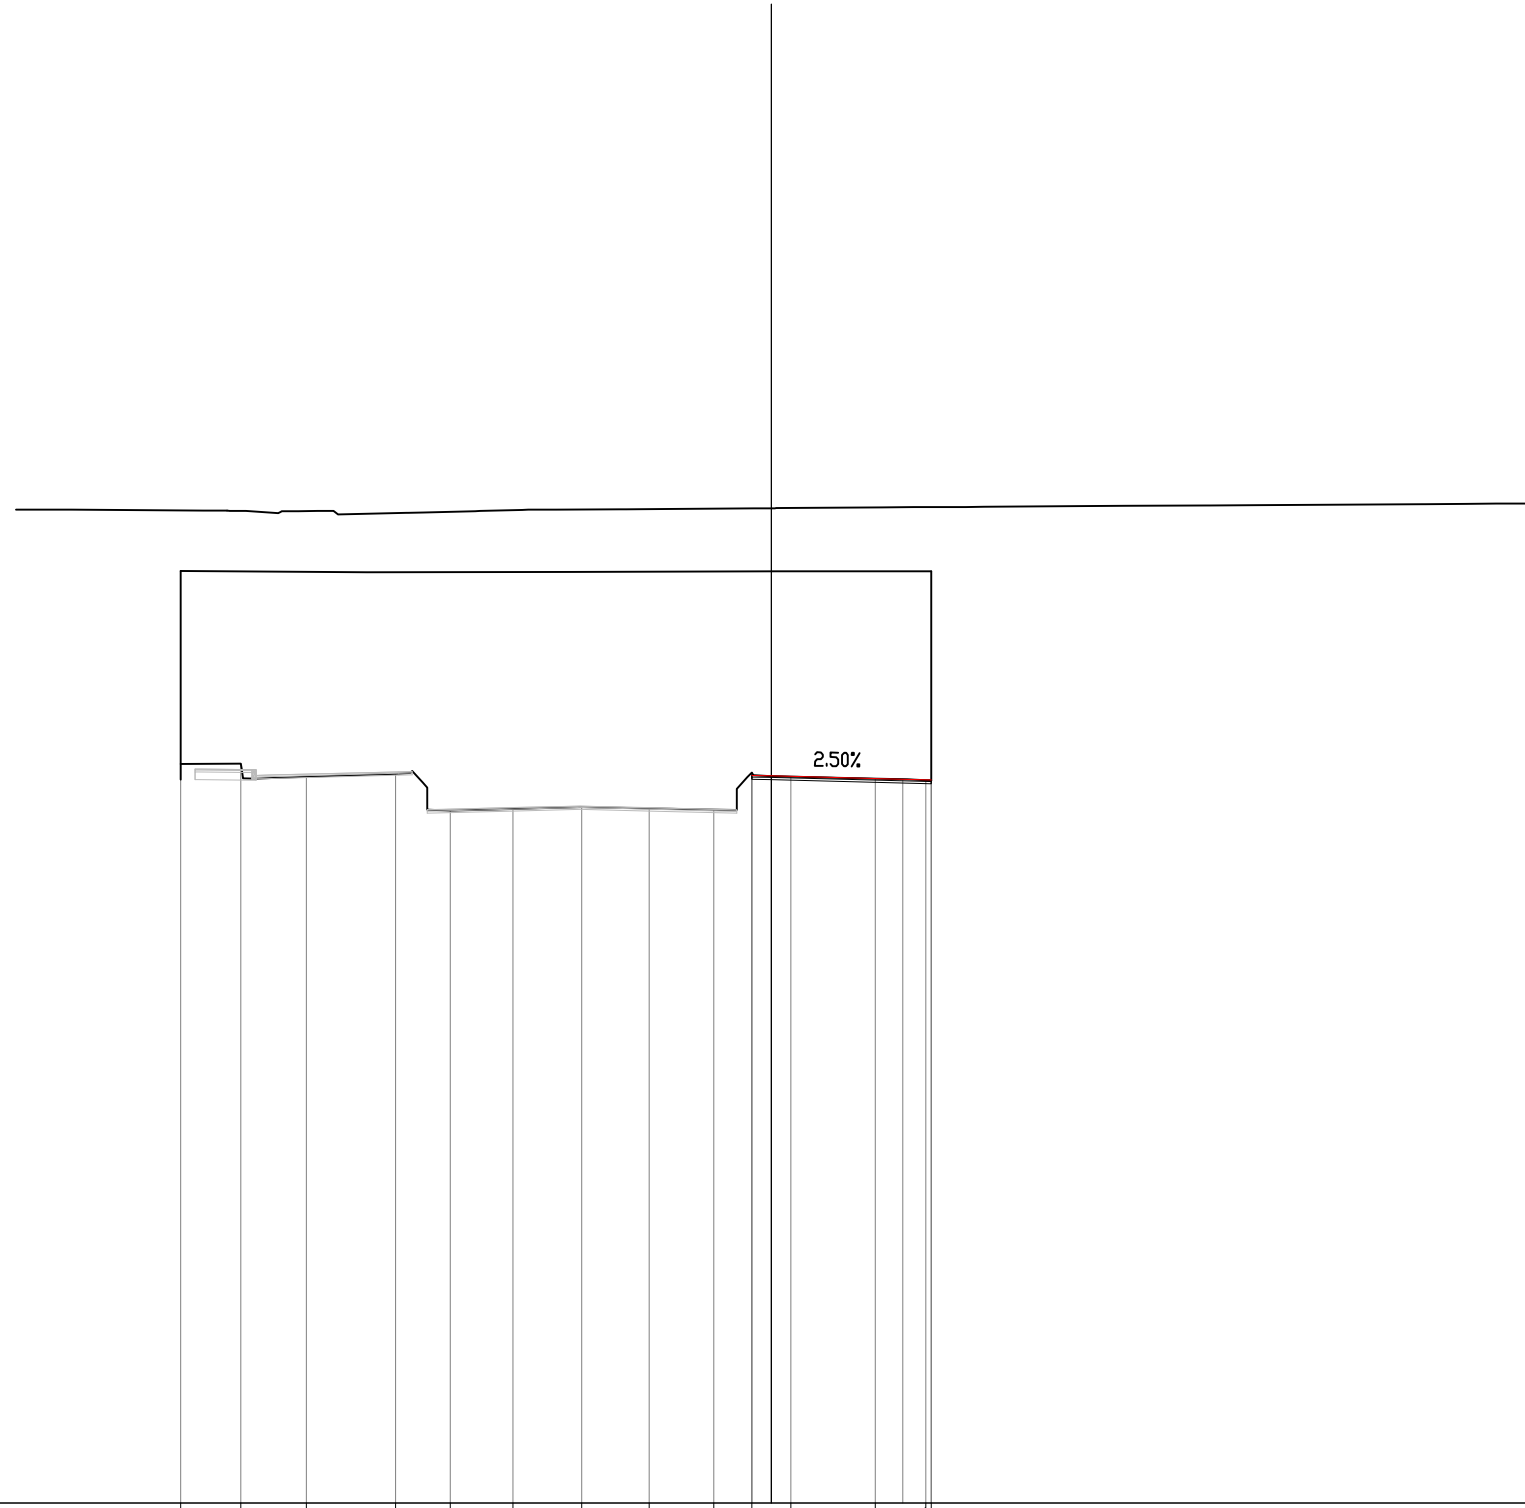


PROGRESSIVE TERRENO	-15.64	-14.04	-12.31	-9.95	-8.50	-6.84	-5.02	-3.23	-1.53	-0.52	0.51	2.75	4.09	4.23
PARZIALI TERRENO	1.60	1.73	2.36	1.45	1.66	1.82	1.79	1.70	1.01	1.03	2.24	1.34	0.14	
QUOTE TERRENO	34.59	34.59	34.25	34.33	33.35	33.40	33.45	33.41	33.38	34.36	34.25	34.20	34.16	34.15
PROGRESSIVE PROGETTO										-0.52	0.00	3.48	4.23	
PARZIALI PROGETTO										0.52	3.48	0.75		
QUOTE PROGETTO										34.29	34.27	34.19	34.17	



STERRO 3.42 mq  
 BI 8.13 ml  
 USURA 8.13 ml  
 a1 8.13 ml  
 BINDER 8.13 ml  
 b1 8.13 ml  
 BASE 8.13 ml  
 c1 8.13 ml  
 FONDAZIONE NON LEGATA 8.13 ml  
 e1 8.13 ml

**SEZIONE 8**  
 PROGRESSIVA 120.00

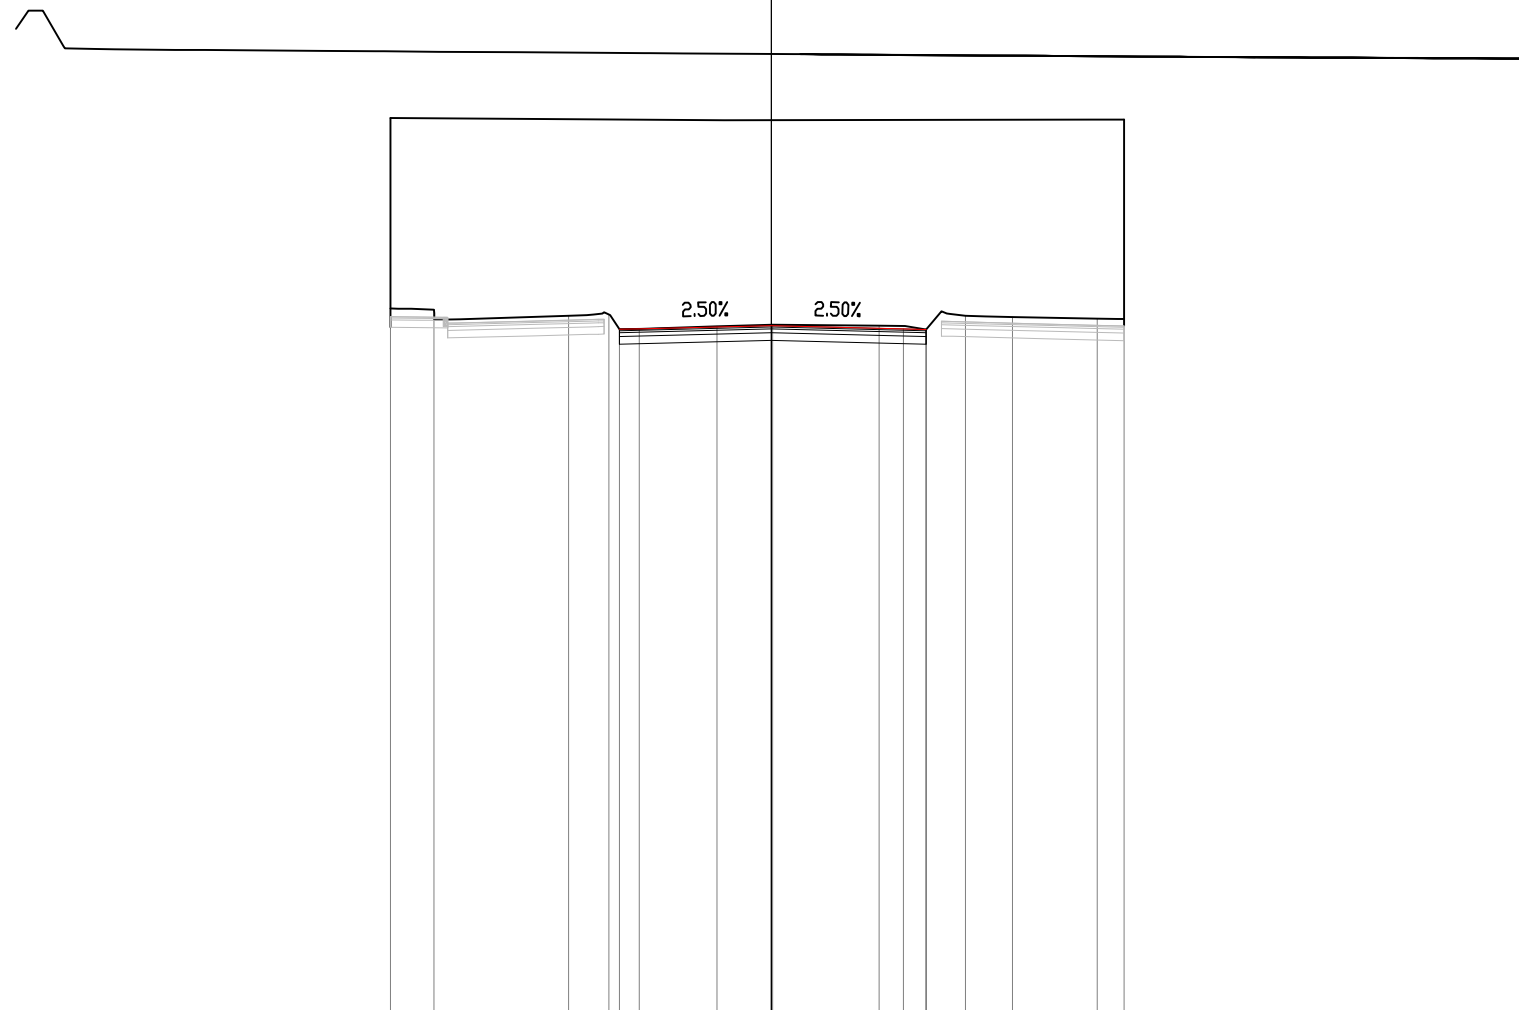


PROGRESSIVE TERRENO	-10.08	-8.93	-5.37	-4.30	-1.44	0.03	2.85	4.10	5.14	6.38	8.63	9.34
PARZIALI TERRENO	1.15	3.56	1.07	2.86	1.47	2.82	1.25	1.04	1.24	2.25	0.71	
QUOTE TERRENO	34.65	34.62	34.45	34.49	34.17	34.21	34.19	34.09	34.45	34.42	34.38	34.37
PROGRESSIVE PROGETTO				-4.03	-3.50	0.00	3.50	4.10				
PARZIALI PROGETTO				0.53	3.50	3.50	0.60					
QUOTE PROGETTO			34.09	34.11	34.19	34.19	34.11	34.09				

STERRO 0.37 mq  
 BI 4.76 ml  
 USURA 4.76 ml  
 CI 4.76 ml  
 BINDER 4.76 ml  
 RI 4.76 ml

**SEZIONE 8-dx**  
 PROGRESSIVA 140.00

15  
 200 200

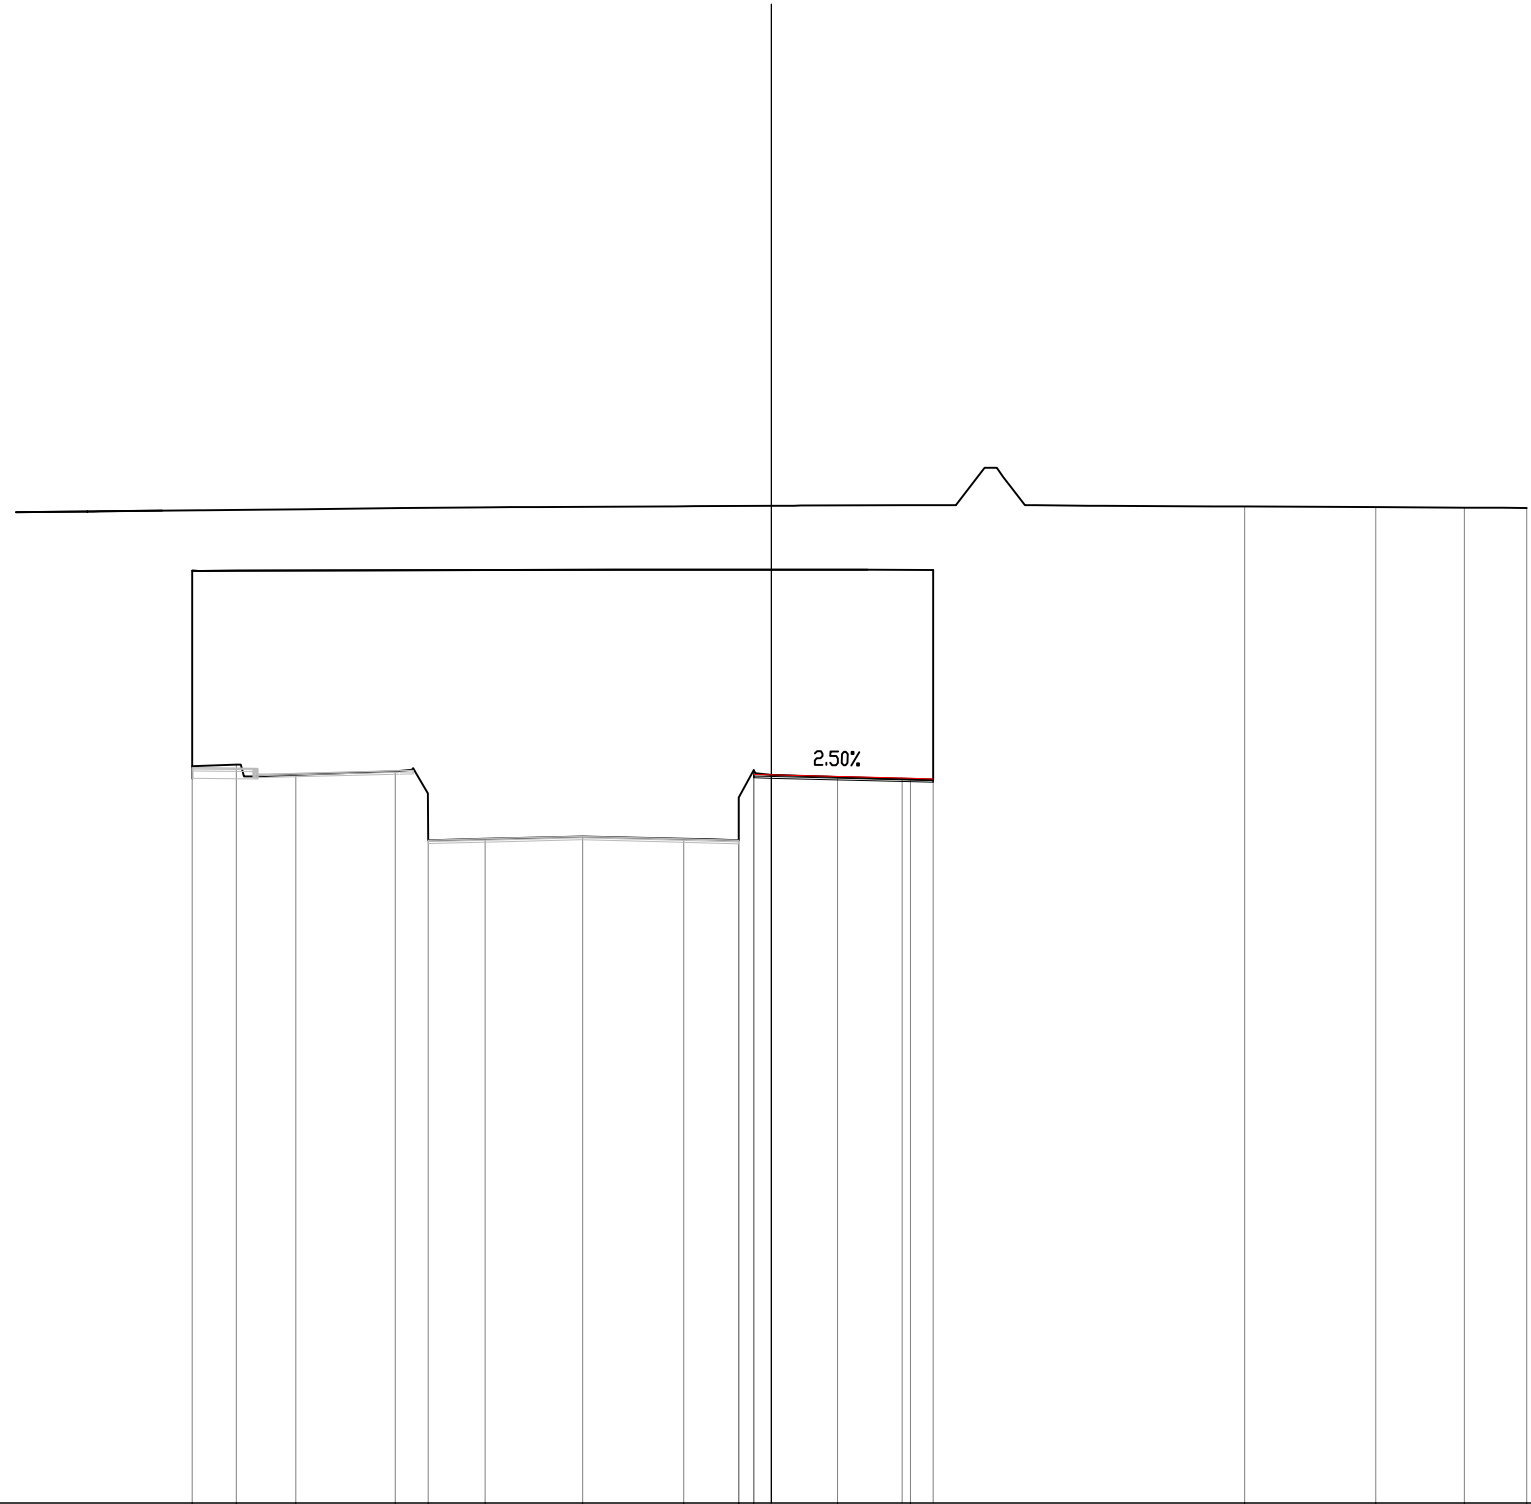


PROGRESSIVE TERRENO	-15.34	-14.17	-12.59	-9.96	-9.09	-7.58	-5.00	-2.32	-0.87	-0.47	1.75	3.68	12.53	16.00	18.35	20.00	
PARZIALI TERRENO	1.17	1.58	2.63	0.87	1.51	2.58	2.68	1.45	2.62	1.93	0.61		3.47	2.35	1.65		
QUOTE TERRENO	34.53	34.57	34.30	34.40	32.57	32.61	32.66	32.61	33.70	32.57	34.43	34.24	34.18	41.41	41.39	41.38	41.37
PROGRESSIVE PROGETTO									-0.47	0.00		3.47	4.29				
PARZIALI PROGETTO									0.47		3.47	0.82					
QUOTE PROGETTO									34.31	34.30		34.21	34.19				





STERRO 0,54 mq.  
 USURA 8,20 ml.  
 a1 8,20 ml.  
 BINDER 8,20 ml.  
 b1

**SEZIONE 9**  
 PROGRESSIVA 140.00

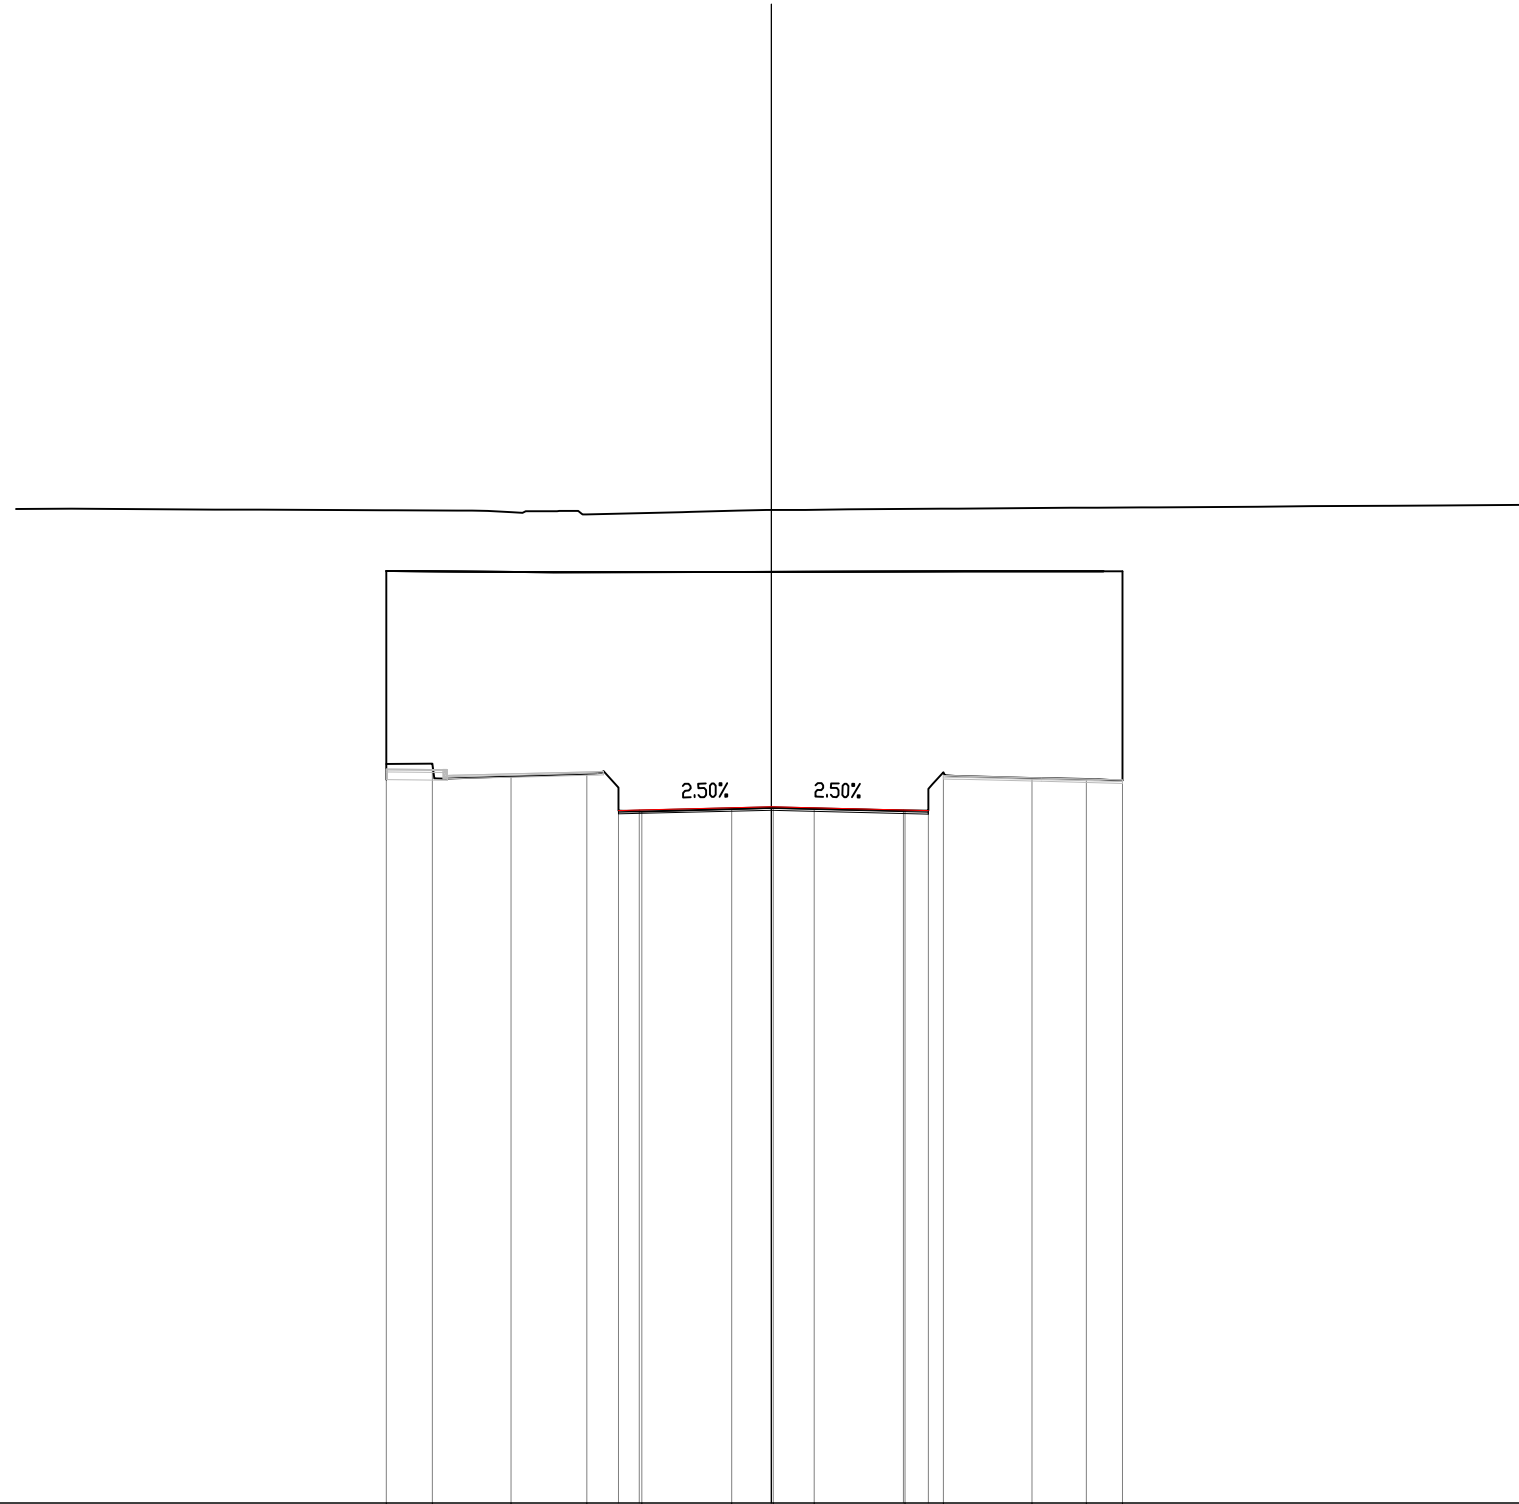


15  
 200 200

PROGRESSIVE TERRENO	-10.20	-8.98	-6.90	-4.89	-3.43	-1.05	0.05	1.14	3.54	4.55	6.90	8.34	9.30
PARZIALI TERRENO	1.22	2.08	2.01	1.46	2.38	1.10	1.09	2.40	1.01	2.35	1.44	0.96	
QUOTE TERRENO	34.59	34.59	34.26	34.33	33.33	33.40	33.43	33.40	33.35	34.36	34.22	34.19	34.15
PROGRESSIVE PROGETTO					-4.05	-3.50	0.00		3.50	4.15			
PARZIALI PROGETTO					0.55	3.50		3.50	0.65				
QUOTE PROGETTO					33.35	33.37	33.45		33.37	33.35			

STERRO 0,75 mq.  
 USURA 8,22 ml.  
 a1 8,22 ml.  
 BINDER 8,22 ml.  
 b1

**SEZIONE 10**  
 PROGRESSIVA 160.00

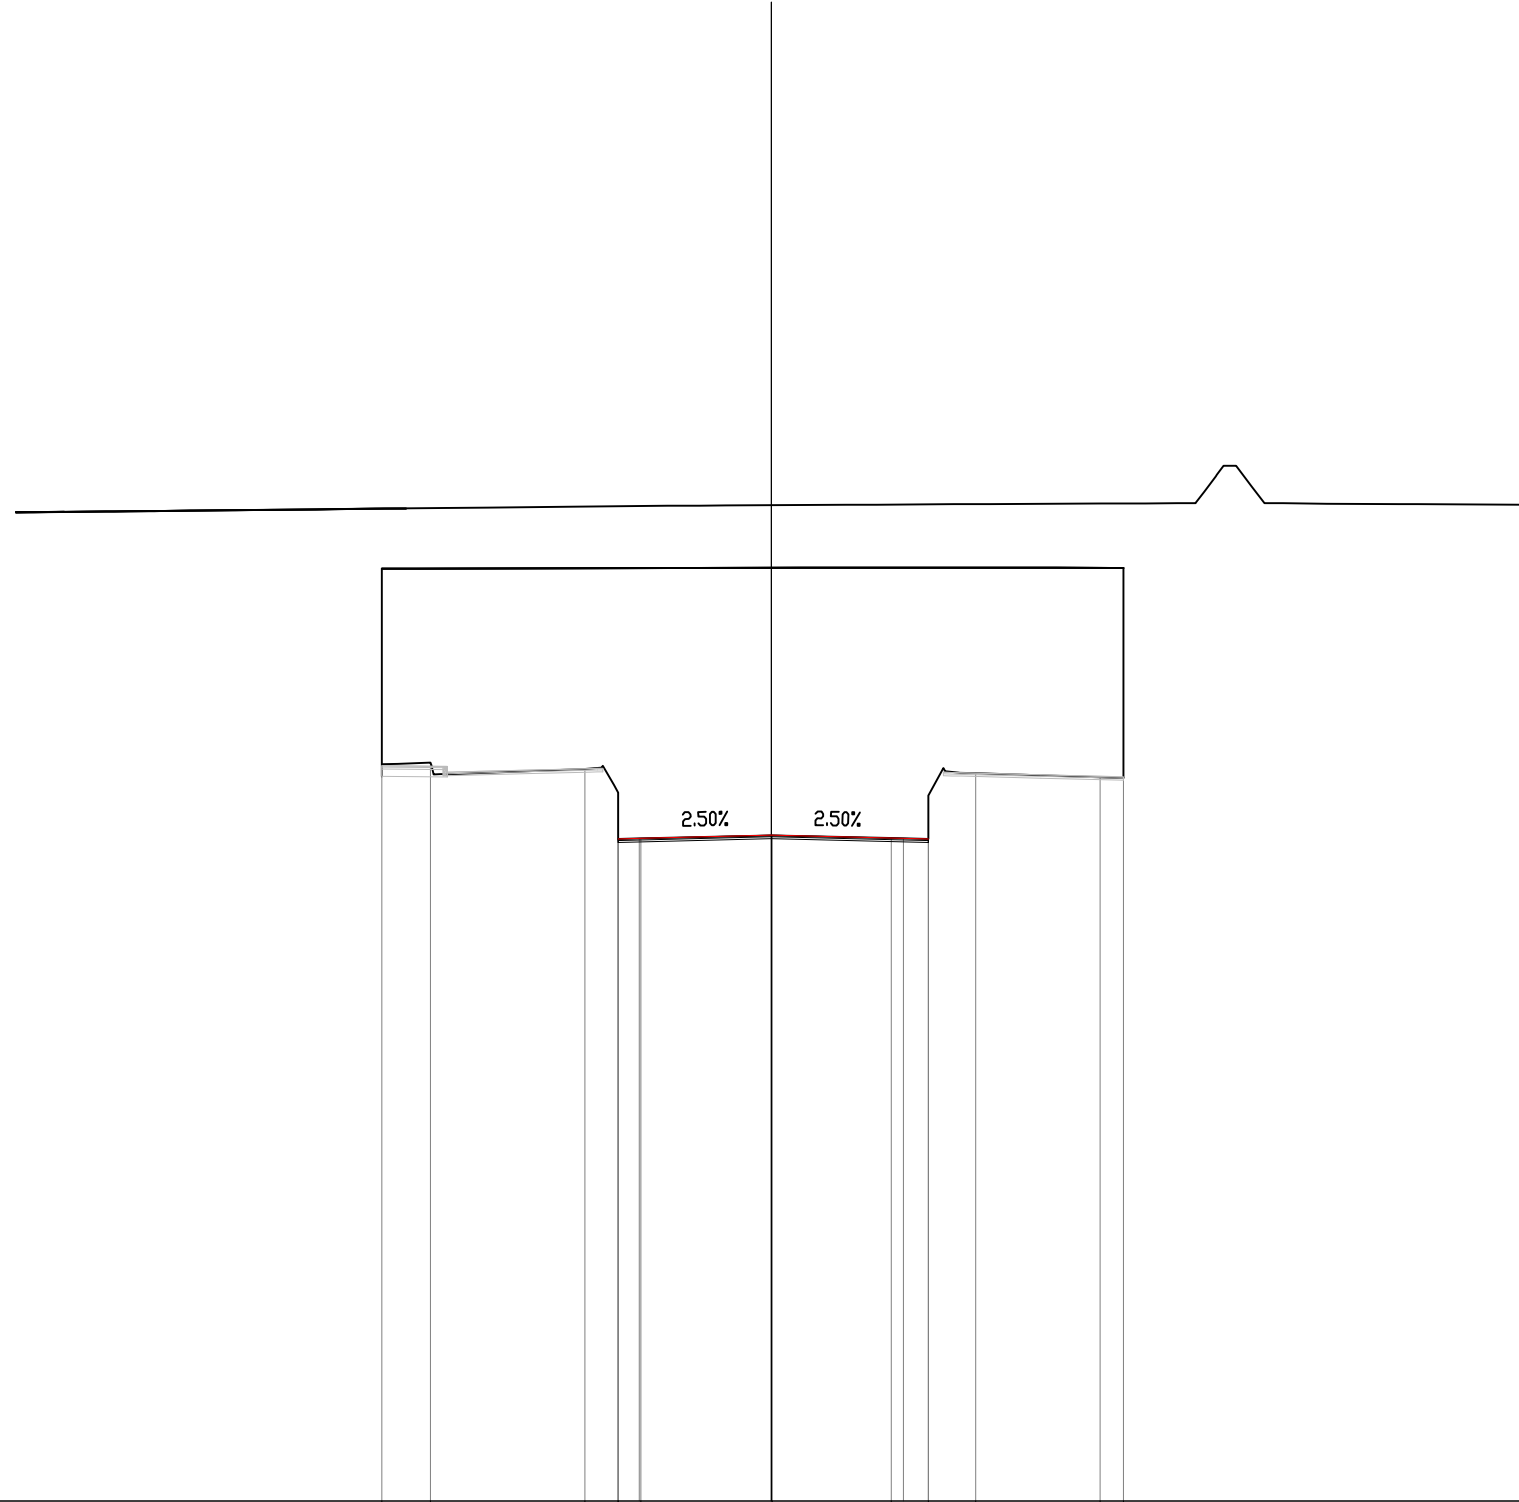

15

200 200

PROGRESSIVE TERRENO	-10.31	-9.02		-4.53	-4.06	-3.45	0.03	3.18	4.16	5.41	8.70	9.32
PARZIALI TERRENO		1.29	4.09	0.87	1.04	3.05	3.15	0.98	1.25	3.29	0.62	
QUOTE TERRENO	34.53	34.57		34.40	32.55	33.77	32.64	32.58	33.70	34.29	34.19	34.16
PROGRESSIVE PROGETTO				-4.06	-3.50		0.00	3.50	4.16			
PARZIALI PROGETTO				0.56		3.50		3.50	0.66			
QUOTE PROGETTO				32.55	32.56		32.65	32.56	32.54			





STERRO 1,75 mq.  
 BL USURA 12,14 ml.  
 CI BINDER 12,14 ml.  
 RI

SEZIONE 10-dx

PROGRESSIVA 180.00

200 200

12




PROGRESSIVE TERRENO	-20.00	-18.90	-10.25	-9.05	-9.04	-9.03	-4.94	-2.02	-0.81	-0.80	-0.79	4.34	11.07	12.14	13.37	14.37	15.40	18.58	19.85	20.00
PARZIALI TERRENO	1.10	8.65	1.20	0.01	4.09	2.92	1.21	0.01	0.01	5.13	6.73	1.07	1.23	1.00	1.03	3.18	1.27	0.15		
QUOTE TERRENO	35.25	35.15	35.30	35.40	32.85	31.31	31.25	31.17	31.34	33.44	35.46	35.22	35.09	35.16	35.79	36.31	36.83	36.64	36.61	36.61
PROGRESSIVE PROGETTO									-0.44	0.00			11.07	11.70						
PARZIALI PROGETTO									0.44			11.07	0.63							
QUOTE PROGETTO								35.29	35.28			35.00	34.99							

STERRO 0,91 mq  
 USURA 9,00 ml.  
 a1 BINDER 9,00 ml.  
 b1

SEZIONE 10-sx  
 PROGRESSIVA 180.00

200 200

12

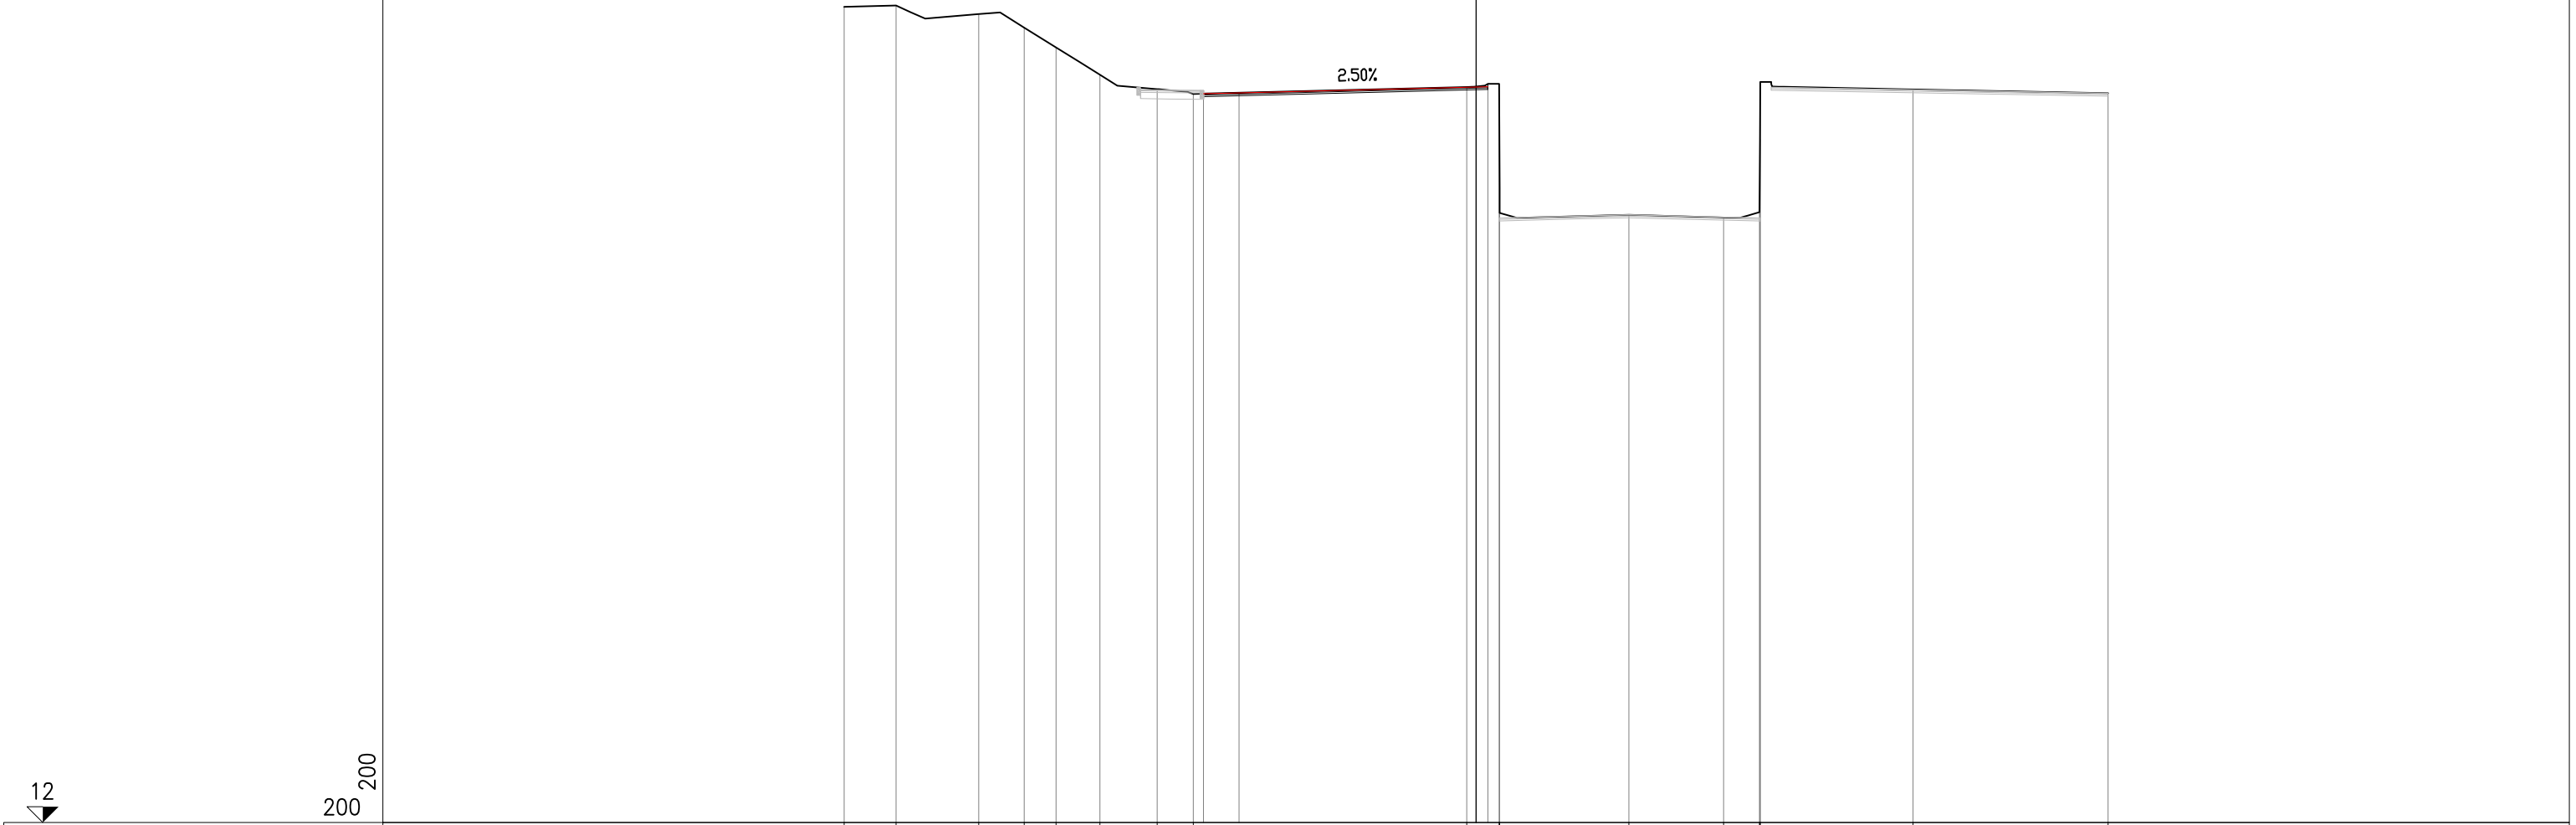

PROGRESSIVE TERRENO		-20.00	-18.35	-15.74	-14.30	-13.29	-11.90	-10.10	-8.95		-0.30	0.72	0.74	4.84	7.83	8.97	8.96	8.99	13.83	20.00
PARZIALI TERRENO		1.65	2.61	0.68	0.76	1.01	0.75	0.64	0.54	1.26	1.15	8.65	1.02	0.02	4.10	2.99	1.14	0.01	4.84	6.17
QUOTE TERRENO		37.84	37.88	37.61	37.18	36.55	35.69	35.23	35.08		35.30	35.40	32.08	31.25	31.17	31.34	33.64	35.46	35.22	35.10
PROGRESSIVE PROGETTO									-8.63	-7.50		0.07	0.37							
PARZIALI PROGETTO									1.13	7.50		0.37								
QUOTE PROGETTO								35.08	35.11		35.30	35.31								







STERRO 0.82 mq  
 USURA 9.41 ml  
 a1 9.41 ml  
 BINDER 9.41 ml  
 b1 9.41 ml

SEZIONE 11-sx  
 PROGRESSIVA 200.00

12  
 200 200

PROGRESSIVE TERRENO	-20.00	-18.81	-17.68	-16.30	-15.16	-14.03	-12.55	-11.27	-9.61	-7.95	-2.49	-0.20	0.67	0.68	1.89	4.83	7.50	8.83	8.99	20.00
PARZIALI TERRENO	1.19	1.13	1.38	1.14	0.23	1.50	2.16	1.66	1.66	5.46	2.29	0.43	0.01	0.61	3.54	2.67	1.33	0.16	11.01	
QUOTE TERRENO	37.92	37.89	37.36	37.49	37.62	37.16	36.40	36.19	35.99	35.91	36.01	36.06	32.14	30.82	30.72	30.82	30.76	30.87	36.22	35.95
PROGRESSIVE PROGETTO									-9.10	-8.01		0.00	0.31							
PARZIALI PROGETTO									1.09	8.01		0.31								
QUOTE PROGETTO									35.86	35.89		36.09	36.10							

STERRO 0.71 mq  
 USURA 8.27 ml  
 a1 8.27 ml  
 BINDER 8.27 ml  
 b1 8.27 ml

SEZIONE 12  
 PROGRESSIVA 200.00

200 200

12

PROGRESSIVE TERRENO	-20.00	-18.15	-17.14	-15.80	-13.96		-6.57	-4.96	-4.11	-3.54	0.00	2.52	4.15	4.16	10.76	16.02	17.09	18.40	19.57	20.00
PARZIALI TERRENO	0.00	1.70	1.01	0.72	0.24	2.22	7.39	1.61	0.85	1.20	2.91	2.52	1.63	0.01	6.60	5.26	1.07	1.31	1.17	0.43
QUOTE TERRENO	37.64	36.60	35.97	35.33	35.17		35.28	35.32	31.13	31.13	31.23	31.17	32.32	31.13	35.21	35.10	35.18	35.86	36.45	36.67
PROGRESSIVE PROGETTO								-4.11	-3.50		0.00		3.50	4.16						
PARZIALI PROGETTO								0.61	3.50			3.50	0.66							
QUOTE PROGETTO								31.13	31.15		31.23		31.15	31.13						


STERRO 1,24 mq.  
 BL USURA 12,28 ml.  
 CI BINDER 12,28 ml.  
 RI

SEZIONE 12-dx

PROGRESSIVA 213.39

200 200

12

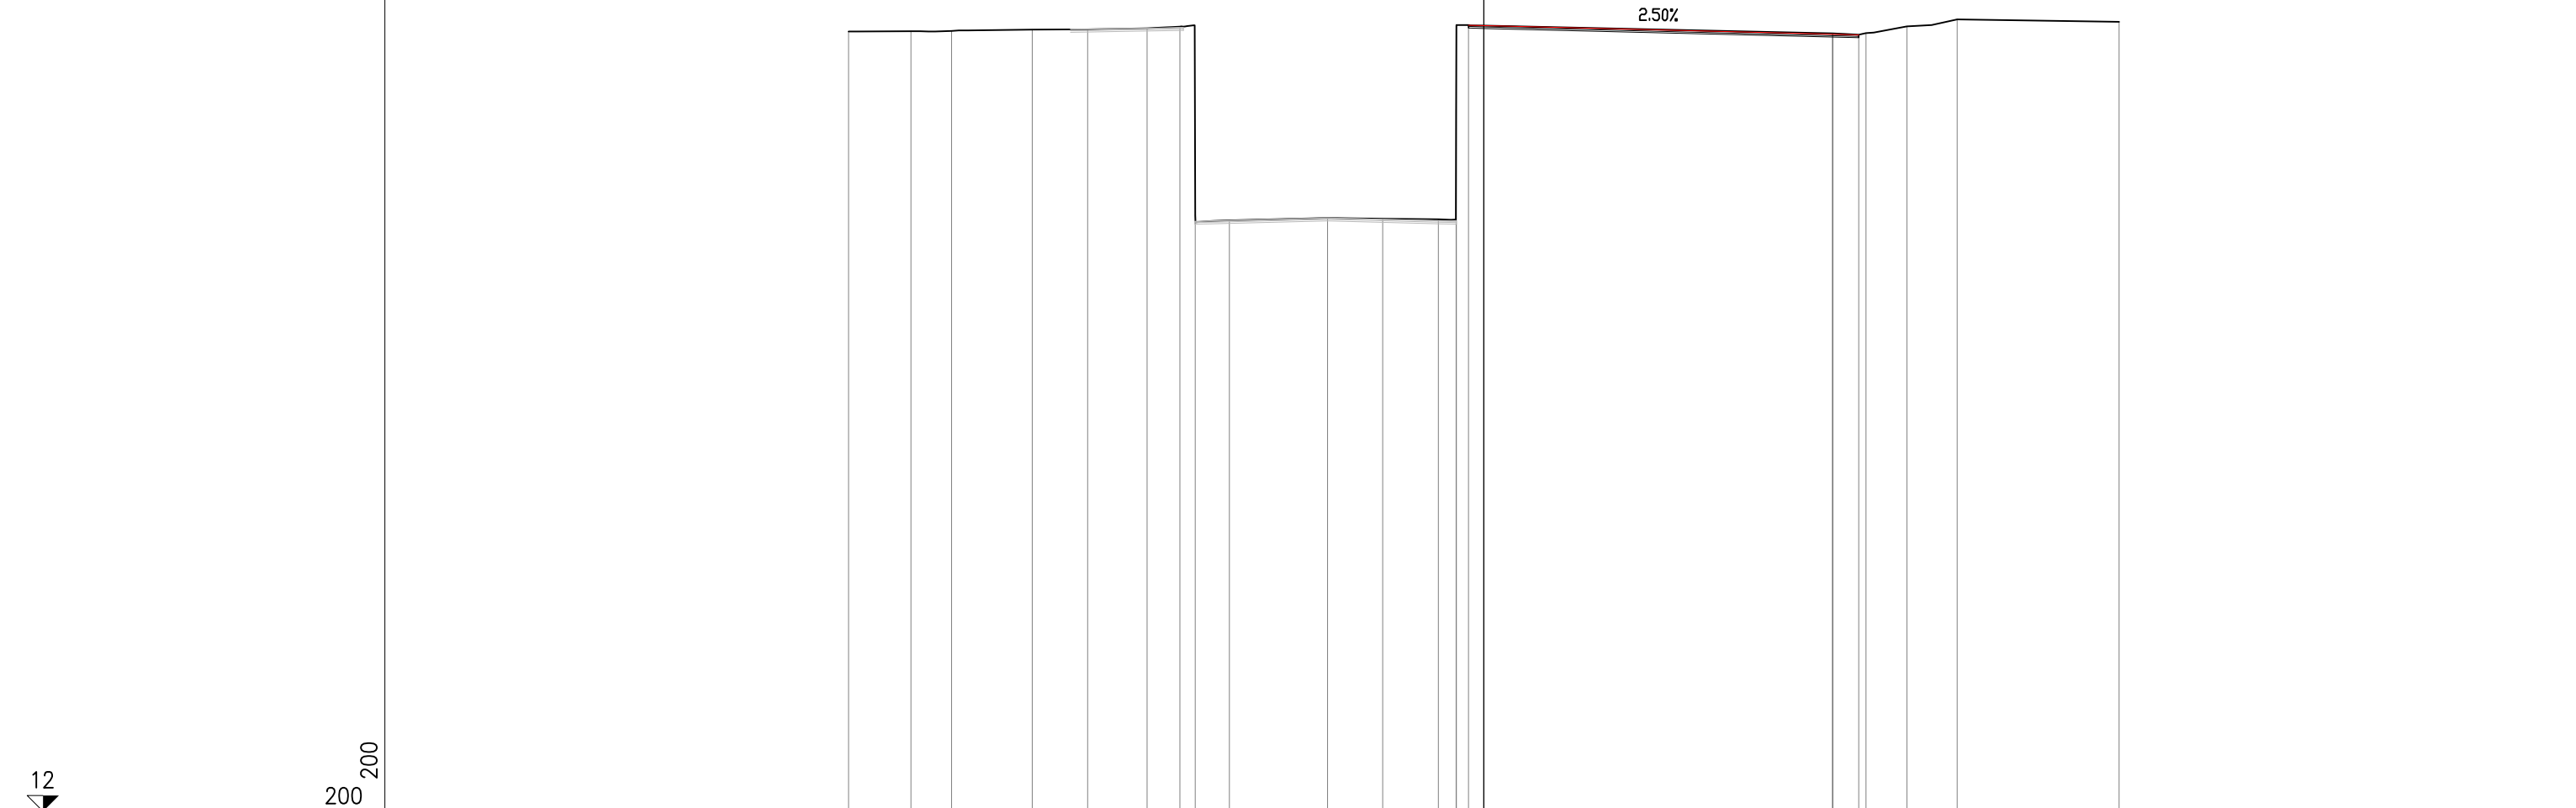

PROGRESSIVE TERRENO	-20.00	-18.04	-16.76	-14.22	-12.47	-10.60	-9.57	-9.08	-8.01	-4.92	-3.18	-1.43	-0.87	-0.86	10.98	12.03	13.32	14.90	20.00
PARZIALI TERRENO	1.96	1.28	2.54	1.75	1.87	1.03	0.49	1.07	3.09	1.74	1.75	0.56	0.01	11.84	1.05	1.29	1.58	5.10	
QUOTE TERRENO	36.58	36.60	36.60	36.65	36.66	36.69	36.74	30.80	30.63	30.71	30.68	30.66	34.14	36.78	36.52	36.53	36.74	36.96	36.89
PROGRESSIVE PROGETTO													-0.48	0.00	10.98	11.80			
PARZIALI PROGETTO													0.48	10.98	0.82				
QUOTE PROGETTO													36.78	36.77	36.50	36.48			











