

STERRO 2.47 mq.
 BI USURA 29.29 mL.
 SI BINDER 29.29 mL.
 BI

SEZIONE 1
 PROGRESSIVA 0.00

16
 200 200



PROGRESSIVE TERRENO	-20.00	-18.36	-16.19	-15.05	-13.32			-2.96	-0.94	1.12		6.31	9.94	12.68	15.55	16.70	18.04	19.20	20.00
PARZIALI TERRENO	1.64	2.17	1.14	1.73		10.36		2.02	2.06	5.19	3.63	2.74	2.87	1.15	1.34	1.16	0.80		
QUOTE TERRENO	38.11	38.39	38.27	38.27	38.31			38.51	38.55	38.59		38.43	38.32	38.25	38.42	38.46	37.82	37.28	37.32
PROGRESSIVE PROGETTO			-16.19	-15.71		-8.25	-4.75		-0.94	-0.75	0.00	0.75	1.12		4.75	8.25		12.68	13.10
PARZIALI PROGETTO			0.48		7.46		3.50	3.81	0.19	0.75	0.75	0.37	3.63	3.50	4.43		0.42		
QUOTE PROGETTO			38.27	38.28		38.42	38.49		38.56	38.57	38.57	38.56	38.46	38.36		38.24	38.23		

STERRO 2.67 mq.
 BI USURA 24.00 ml.
 GI BINDER 24.00 ml.
 BI

SEZIONE 2
PROGRESSIVA 19.74

200 200


16



PROGRESSIVE TERRENO	-20.00	-17.18	-14.92	-12.01		-5.79	-1.03	0.48	2.49	3.55		11.80	14.53	15.89	16.90	18.16	19.43	20.00	
PARZIALI TERRENO		2.82	2.26	2.92		6.21	4.76	1.51	2.01	1.06		8.25	2.73	1.36	1.01	1.26	0.82	1.02	
QUOTE TERRENO	37.88	38.14	38.35	38.19		38.32	38.42	38.45	38.42	38.40		38.19	38.36	38.33	38.20	37.69	37.65	37.76	
PROGRESSIVE PROGETTO				-12.00	-11.75	-8.25	-4.75	-1.00	-0.75	0.00	0.75	1.02		4.75	8.25		11.75	12.00	
PARZIALI PROGETTO				0.25	3.50	3.50	3.75	0.25	0.75	0.75	0.27	3.73	3.50	3.50		0.25			
QUOTE PROGETTO				38.19	38.19	38.26	38.33	38.40	38.41	38.41	38.41	38.40	38.33	38.26	38.19	38.18			

SEZIONE 4
PROGRESSIVA 60.00

STERRO	16.12 mq
B1	
USURA	24.00 ml
a1	2.79 ml
a2	3.21 ml
a3	3.00 ml
Totale	30.00 ml
BINDER	
B1	24.00 ml
BASE	24.00 ml
C1	24.00 ml
FONDAZIONE NON LEGATA	24.00 ml
C1	24.00 ml
MASSETTO	
II	2.79 ml
II	3.21 ml
Totale	6.00 ml

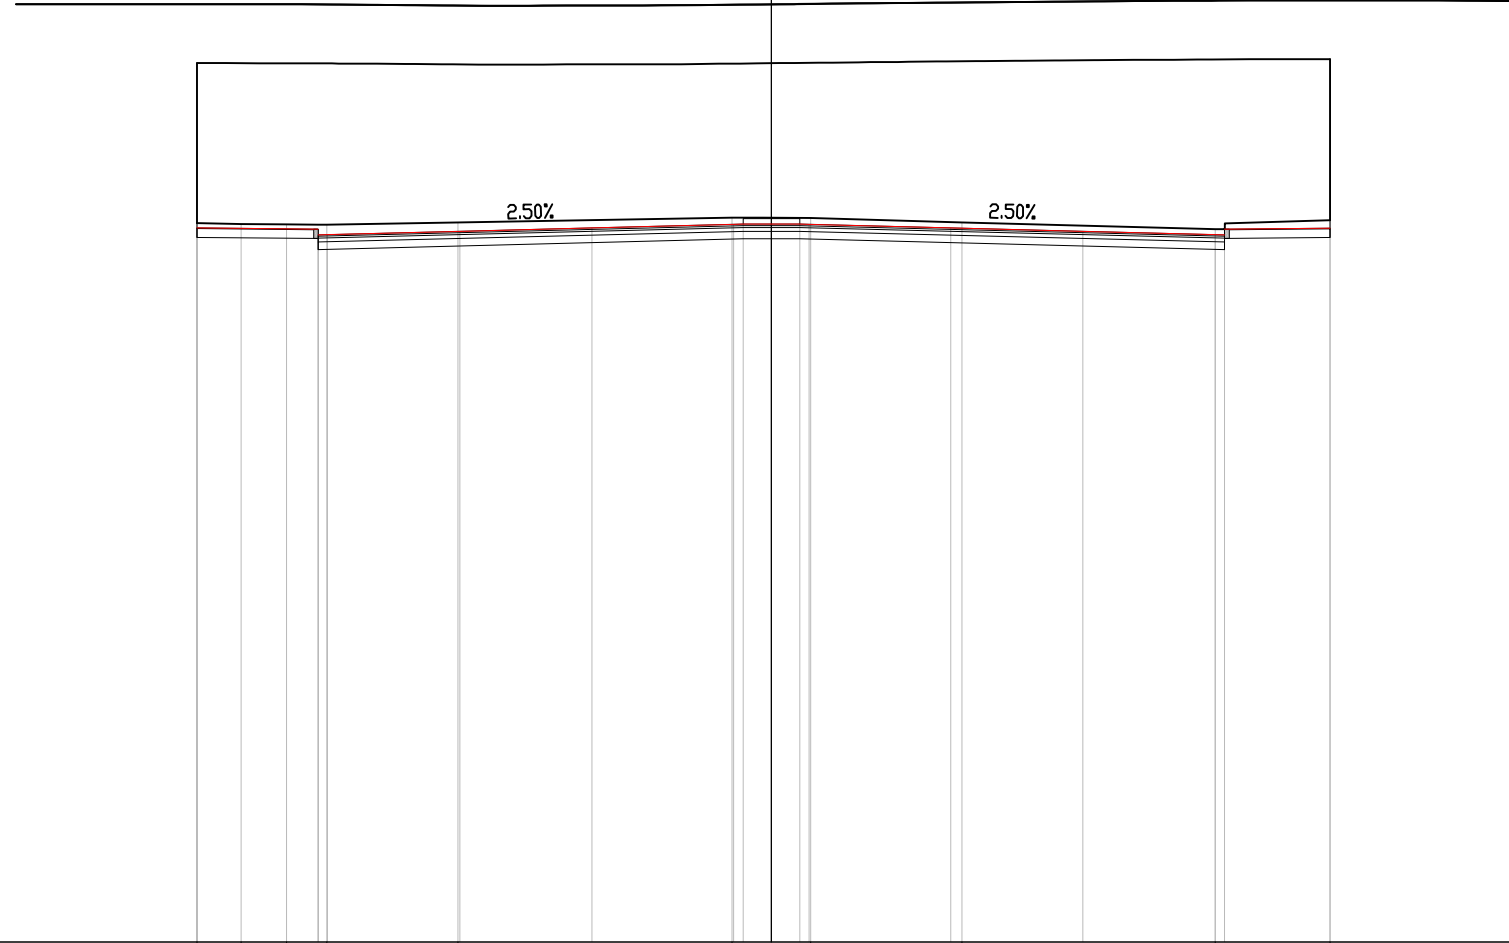


19

200 200

PROGRESSIVE TERRENO		-15.21	-14.04	-12.84	-11.77	-8.30		-1.04	1.04	5.04		11.75	14.79					
PARZIALI TERRENO		1.17	1.20	1.07	3.47	7.26	2.08	4.00	6.71	3.04								
QUOTE TERRENO		38.05	38.03	38.02	38.01	38.07	38.20	38.19	38.08	37.90	38.13							
PROGRESSIVE PROGETTO		-15.21	-12.00	-12.00	-11.75	-8.25	-4.75	-1.00	-0.75	0.00	0.75	1.00	4.75	8.25	11.75	12.00	12.00	14.79
PARZIALI PROGETTO		3.21	0.25	3.50	3.50	3.75	0.25	0.75	0.75	0.25	3.75	3.50	3.50	0.25	2.79			
QUOTE PROGETTO		37.93	37.90	37.75	37.75	37.84	37.93	38.02	38.03	38.03	38.03	38.02	37.93	37.84	37.75	37.90	37.75	37.92

SEZIONE 5
PROGRESSIVA 80.00

STERRO	1427 mq
B1	
USURA	24.00 ml
o1	2.81 ml
o2	3.19 ml
o3	30.00 ml
Totale:	
BINDER	24.00 ml
B1	
BASE	24.00 ml
C1	
FONDAZIONE NON LEGATA	24.00 ml
o1	
MASSETTO	2.81 ml
o1	3.19 ml
o2	
Totale:	6.00 ml

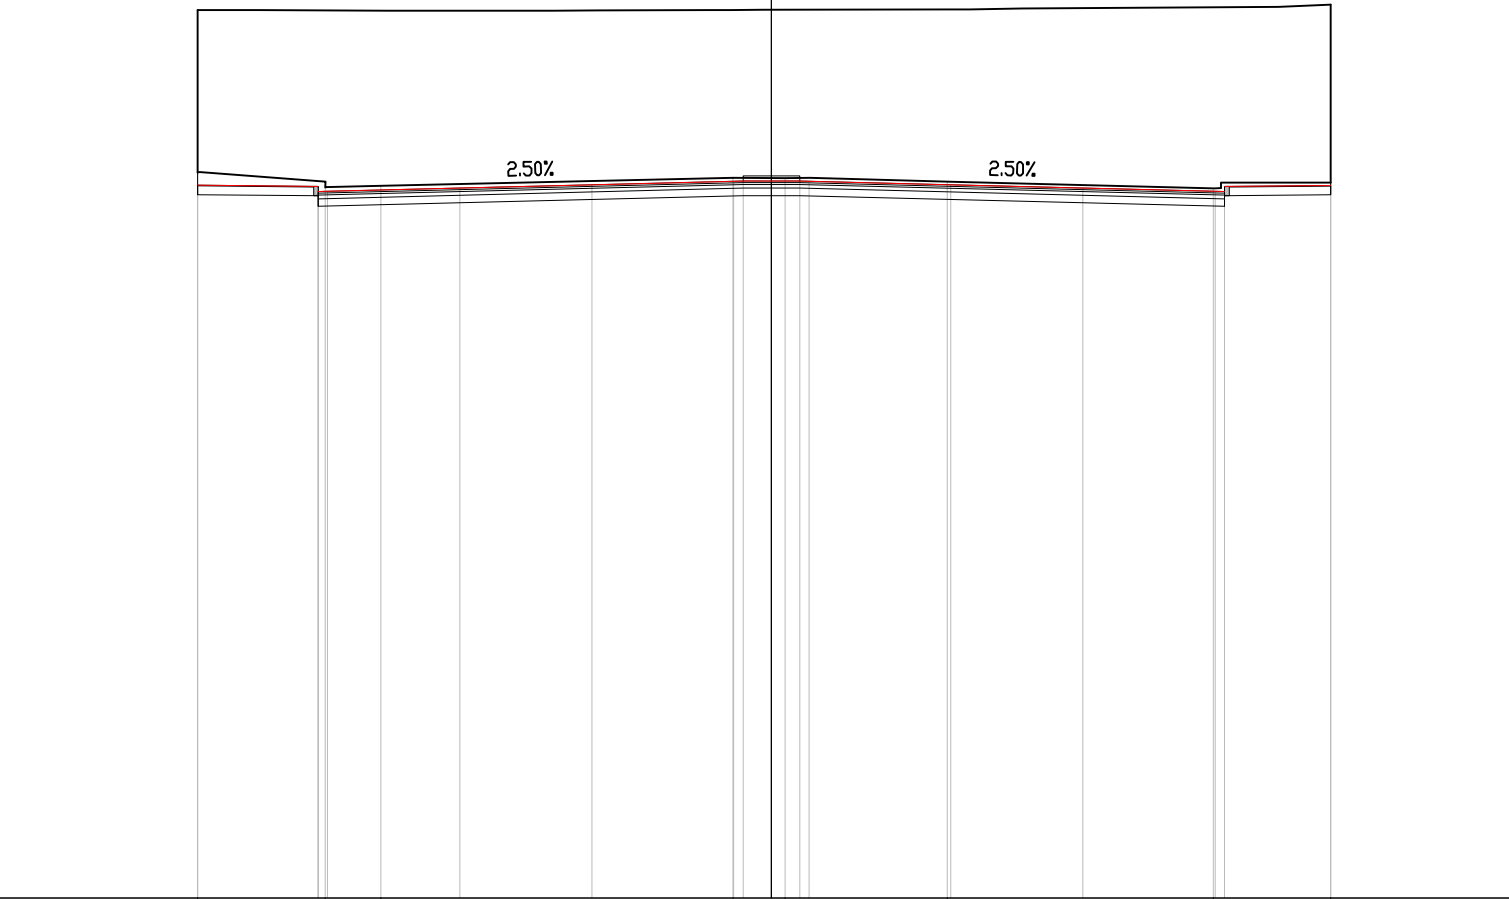


19
200 200

PROGRESSIVE TERRENO		-15.19	-11.81	-10.34		-1.02	0.36	4.66		11.70	14.81
PARZIALI TERRENO		3.38	1.47		9.32	1.38	4.30		7.04	0.20	2.91
QUOTE TERRENO		38.23	37.84	37.88		38.09	38.08	37.99		37.81	37.96
PROGRESSIVE PROGETTO		-15.19	-12.00	-11.75	-8.25	-4.75	-1.00	-0.75	0.00	0.75	1.00
PARZIALI PROGETTO		3.19	0.25	3.50	3.50	3.75	0.25	0.75	0.75	0.25	3.75
QUOTE PROGETTO		37.89	37.86	37.73	37.82	37.90	38.00	38.00	38.00	38.00	37.90

SEZIONE 6
PROGRESSIVA 100.00

STERRO	12.81 mq
B1	
USURA	24.00 ml
a1	2.84 ml
a2	3.17 ml
a3	3.01 ml
Totale:	30.01 ml
BINDER	
B1	24.00 ml
BASE	24.00 ml
C1	24.00 ml
FONDAZIONE NON LEGATA	24.00 ml
a1	2.84 ml
MASSETTO	3.17 ml
B1	3.01 ml
Totale:	6.01 ml

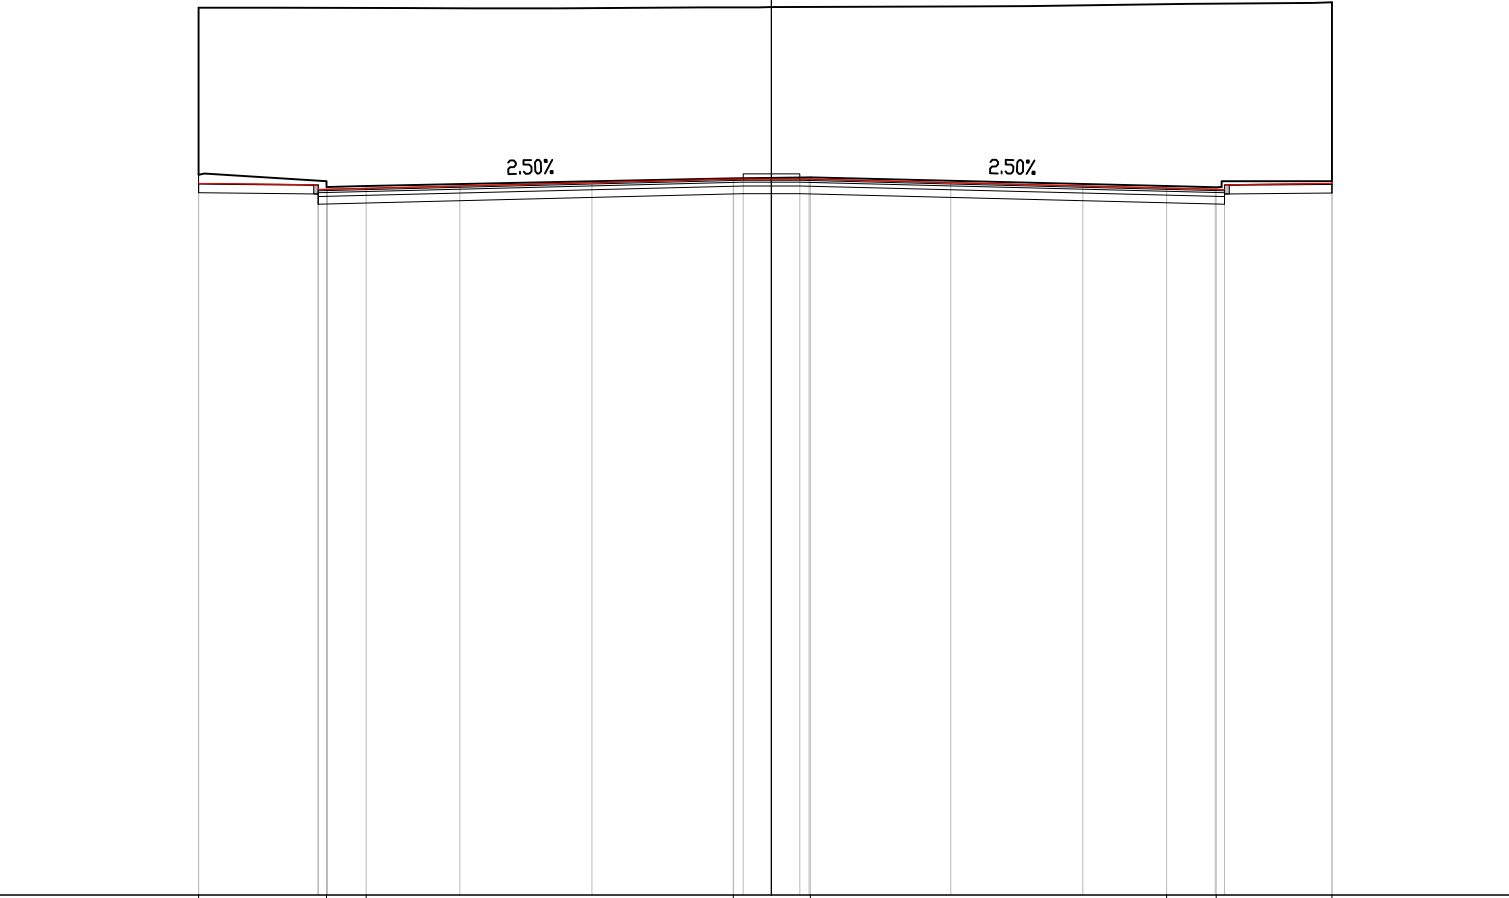


19

200 200

PROGRESSIVE TERRENO		-15.17	-11.78	-10.73		-1.01	1.04		10.47	11.78	14.84				
PARZIALI TERRENO		3.39	1.05		9.72	2.05		9.43	1.31	0.14	2.92				
QUOTE TERRENO		38.09	37.77	37.79		38.00	38.02		37.79	37.76	37.92				
PROGRESSIVE PROGETTO		-15.17	-12.00	-11.75	-8.25	-4.75	-1.00	0.00	4.75	8.25	11.75	12.00	14.84		
PARZIALI PROGETTO		3.17	0.25	3.50	3.50	3.75	0.25	0.75	3.75	3.50	3.50	0.25	2.84		
QUOTE PROGETTO		37.86	37.83	37.70	37.71	37.80	37.88	37.98	37.98	37.98	37.98	37.71	37.70	37.83	37.86

STERRO 2.38 mq.
 BI USURA 24.00 ml.
 GI BINDER 24.00 ml.
 BI

SEZIONE 7
 PROGRESSIVA 120.00

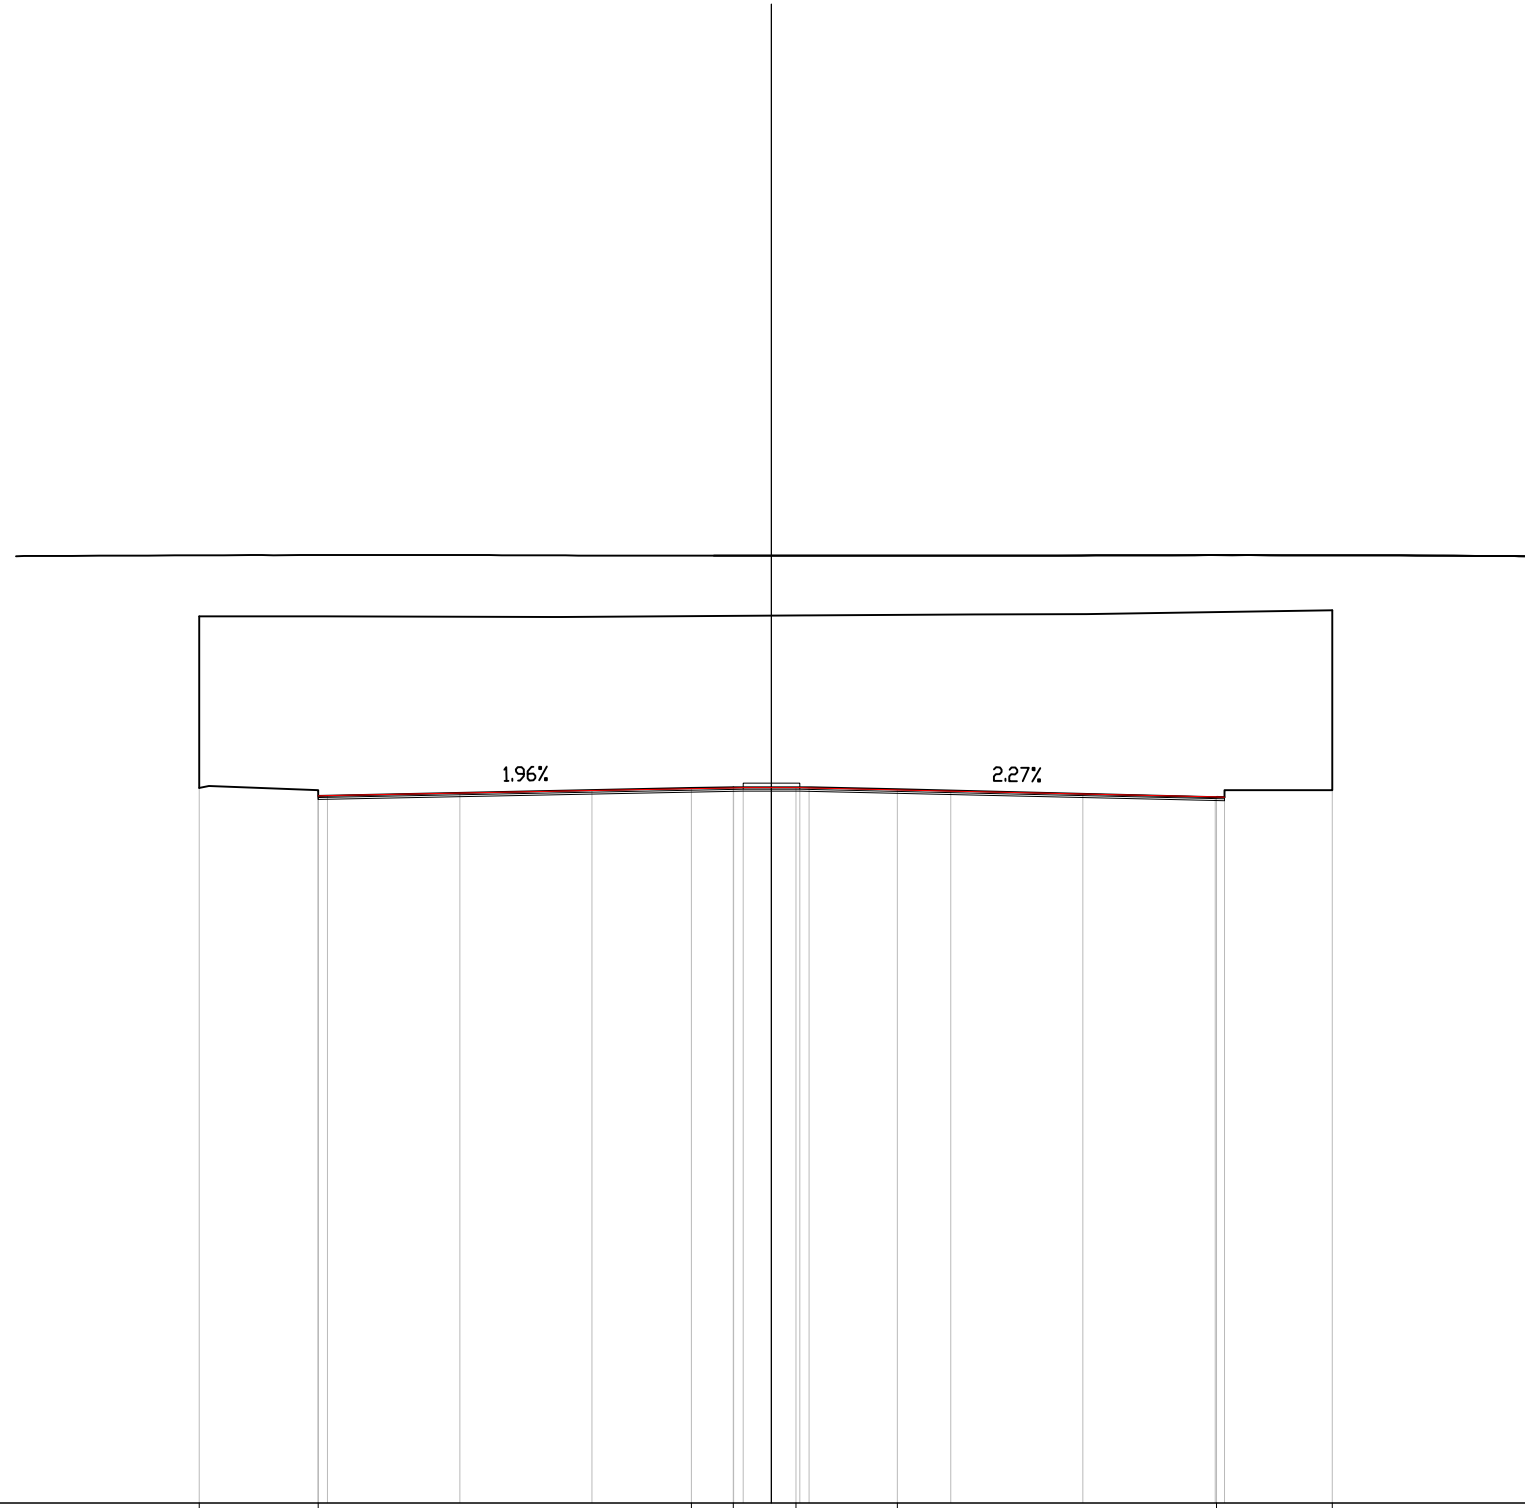


200
 200

19

PROGRESSIVE TERRENO		-15.15	-12.00				-2.12	-1.01	0.65	3.33			11.79	14.85
PARZIALI TERRENO		3.15		9.88			1.11	1.66	2.68		8.46		0.21	2.85
QUOTE TERRENO		37.95	37.74				37.95	37.97	37.97	37.92			37.71	37.89
PROGRESSIVE PROGETTO			-12.00					-1.00	-0.75	0.00			11.75	12.00
PARZIALI PROGETTO			0.25	3.50	3.50	3.75	0.25	0.75	0.75	0.25	3.75	3.50	3.50	0.25
QUOTE PROGETTO			37.74	37.75	37.81	37.88	37.96	37.96	37.96	37.96	37.87	37.79	37.71	37.71

STERRO 2.55 mq.
 BI USURA 24.00 ml.
 GI BINDER 24.00 ml.
 BI

SEZIONE 8
 PROGRESSIVA 132.48

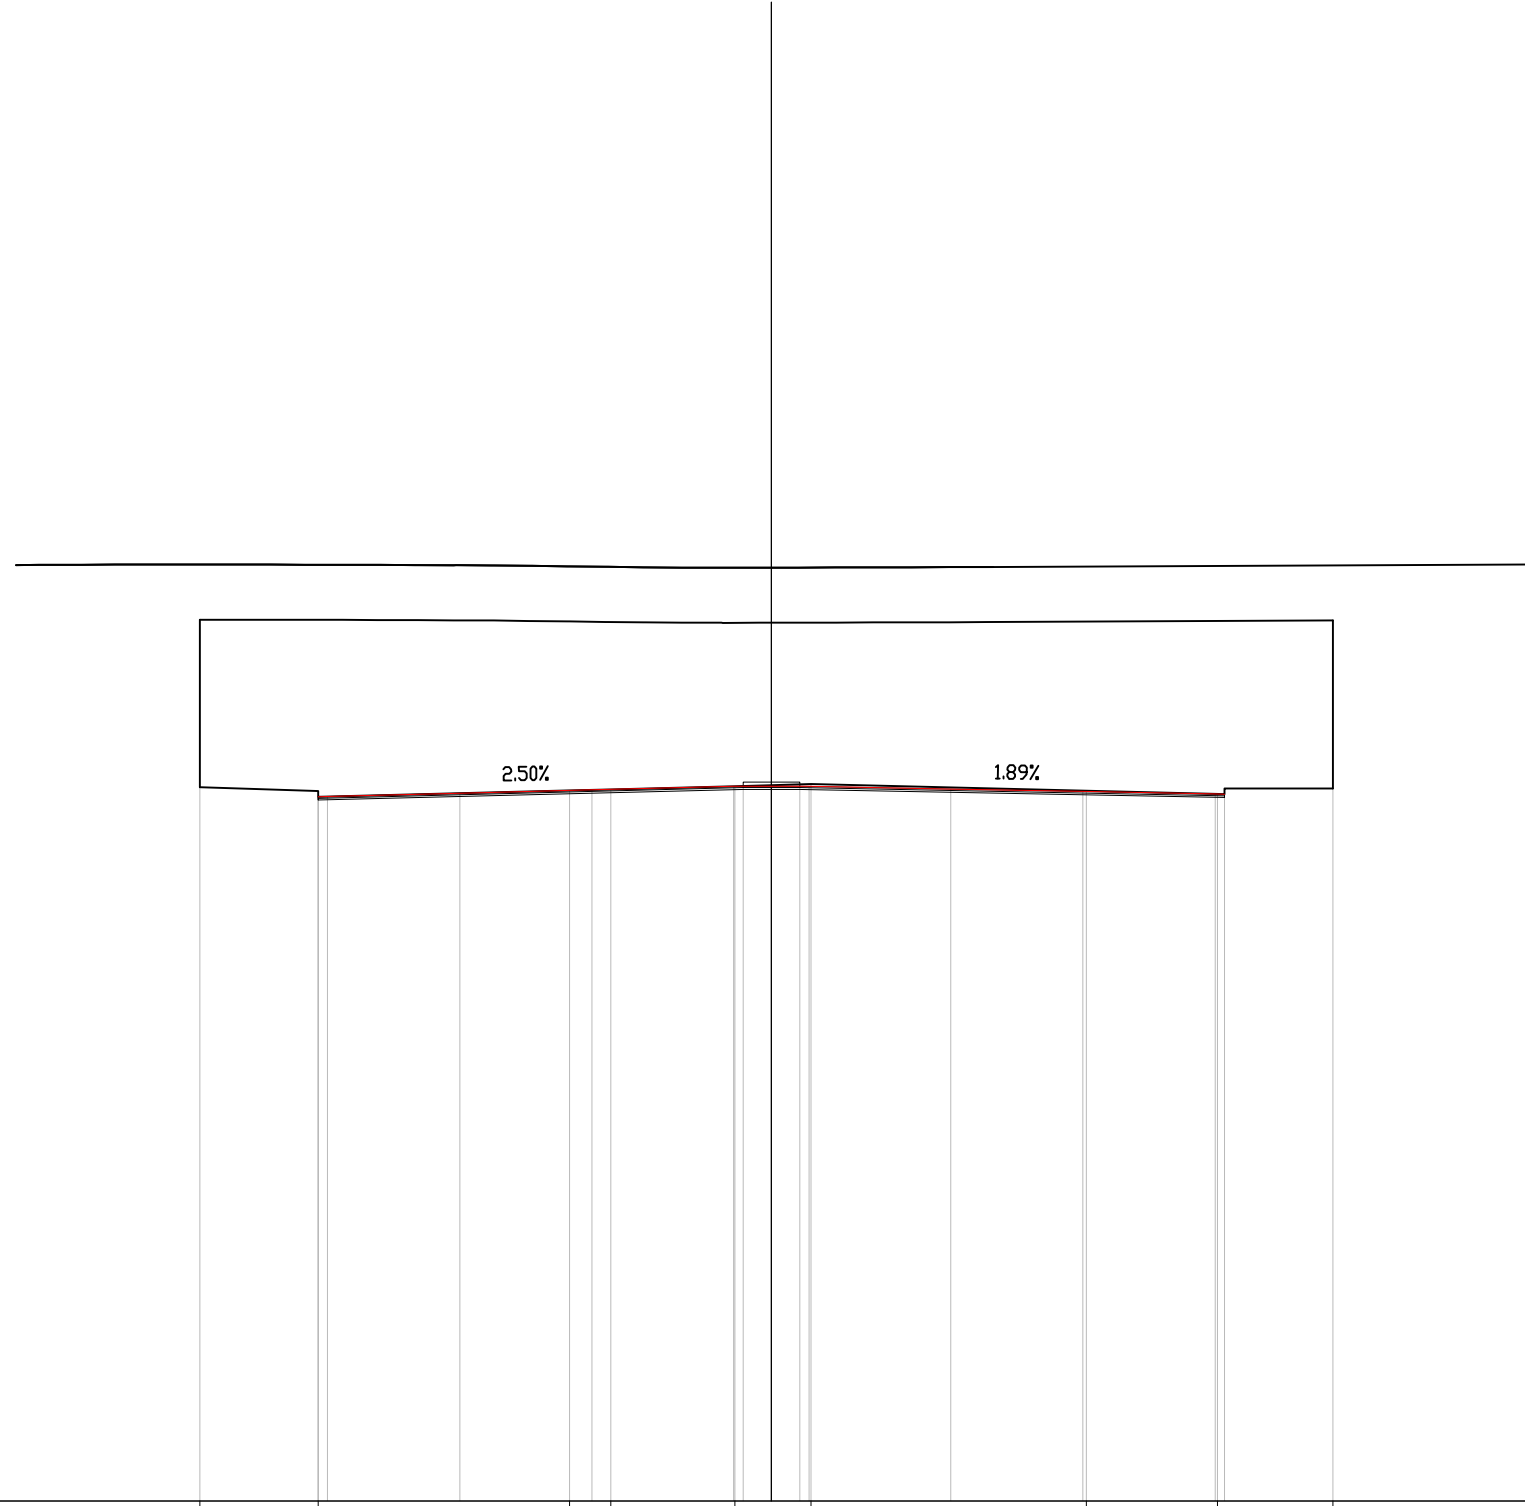

200 200

19

PROGRESSIVE TERRENO		-15.14	-12.00		-5.35	-4.25	-0.97	1.05		8.34	11.81	14.87		
PARZIALI TERRENO		3.14	6.65	1.10	3.28	2.02	7.29	3.47	3.06					
QUOTE TERRENO		37.92	37.67	37.83	37.86	37.94	38.01	37.83	37.74	37.89				
PROGRESSIVE PROGETTO		-12.00	-11.75	-8.25	-4.75	-1.00	-0.75	0.00	0.75	1.00	4.75	8.25	11.75	12.00
PARZIALI PROGETTO		0.25	3.50	3.50	3.75	0.25	0.75	0.75	0.25	3.75	3.50	3.50	0.25	
QUOTE PROGETTO		37.67	37.67	37.76	37.85	37.94	37.95	37.95	37.94	37.87	37.81	37.74	37.73	


STERRO 2.66 mq.
 BI USURA 24.00 ml.
 GI BINDER 24.00 ml.
 BI

SEZIONE 9
PROGRESSIVA 140.00

200 200

16

PROGRESSIVE TERRENO		-20.00	-14.29	-12.00	-7.52	-4.63	-0.92	1.07	6.16	11.86	15.04	17.45	18.59	20.00
PARZIALI TERRENO		5.71	2.29	4.48	2.89	3.71	1.99	5.09	5.70	3.18	2.41	1.14	1.41	
QUOTE TERRENO		37.90	37.92	37.66	37.78	37.85	37.94	38.00	37.87	37.73	37.89	38.10	38.17	38.10
PROGRESSIVE PROGETTO				-12.00	-8.25	-4.75	-1.00	1.00	4.75	11.75	8.25	12.00		
PARZIALI PROGETTO			0.25	3.50	3.50	3.75	0.25	0.75	3.75	0.25	3.50	0.25		
QUOTE PROGETTO			37.66	37.75	37.84	37.93	37.94	37.94	37.87	37.80	37.73	37.73		

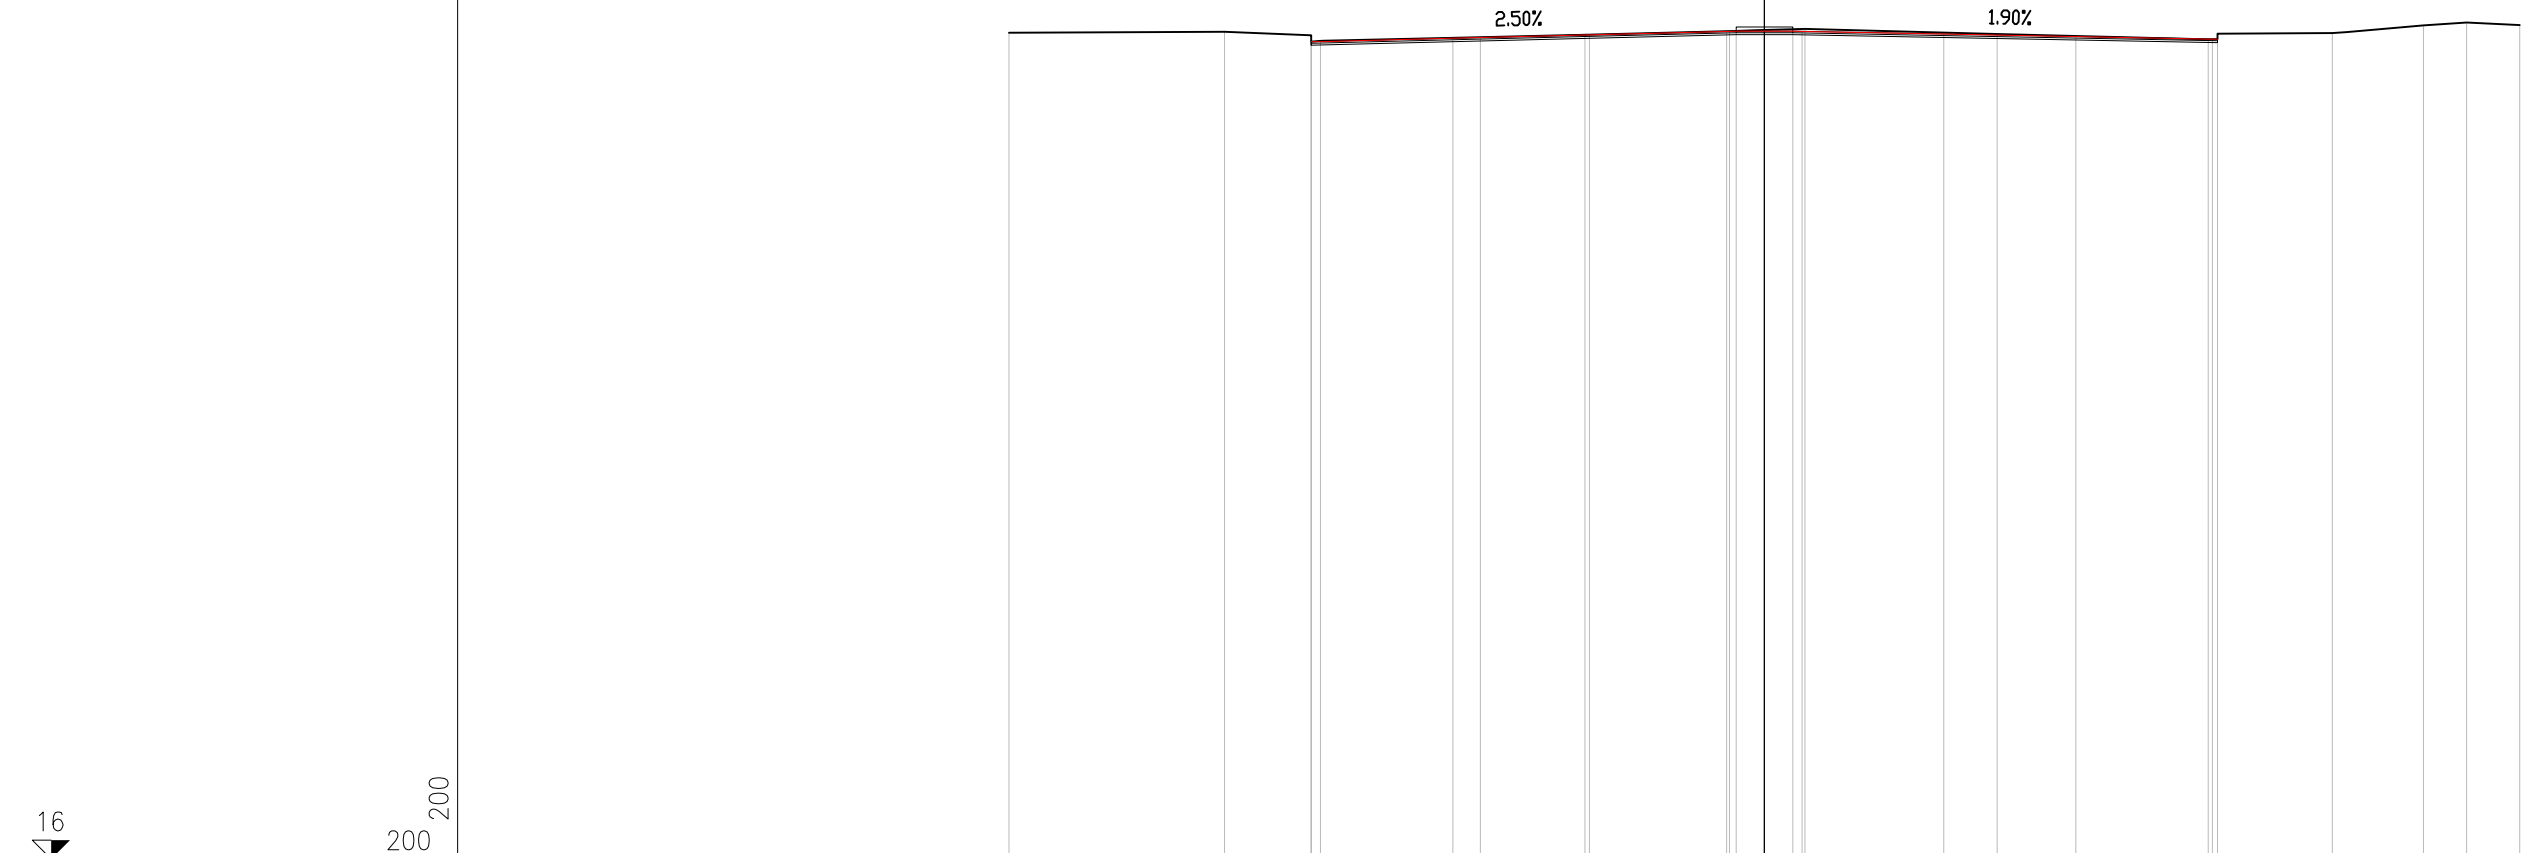

STERRO 2.61 mq
 BI USURA 24.00 ml
 GI BINDER 24.00 ml
 BI

SEZIONE 10
 PROGRESSIVA 151.98

200 200

16



PROGRESSIVE TERRENO		-20.00		-12.80	-11.66		-6.88	-4.60		-0.75	0.90	4.00		8.76	12.02	15.10	16.34	17.90	19.33	20.00
PARZIALI TERRENO			7.20	1.14		4.78	2.28		3.85	1.65	3.10		4.76	3.26	3.08	1.24	1.56	1.43	0.67	
QUOTE TERRENO		37.88		37.74	37.68		37.79	37.84		37.94	38.01	37.93		37.81	37.73	37.93	37.81	37.66	37.31	37.54
PROGRESSIVE PROGETTO				-12.00	-11.75		-8.25	-4.75		-1.00	-0.75	0.00	4.75	8.25	11.75	12.00				
PARZIALI PROGETTO				0.25		3.50		3.50		3.75	0.25	0.75	3.75	3.50	3.50					
QUOTE PROGETTO				37.66	37.66		37.75	37.84		37.93	37.94	37.86		37.80	37.73	37.73				

STERRO 1.78 mq
 BI USURA 24.00 ml
 BI BINDER 24.00 ml
 BI

SEZIONE 12
 PROGRESSIVA 171.48

200 200

16



PROGRESSIVE TERRENO	-20.00	-18.21	-13.41	-11.71		-2.29	-0.67	0.61	2.30		12.02	15.20	16.40	17.69	19.00	20.00
PARZIALI TERRENO	1.79	4.80	1.70		9.42	1.62	1.28	1.69		9.72	3.18	1.20	1.29	1.31	1.00	
QUOTE TERRENO	37.70	37.68	37.66	37.62		37.87	37.92	37.99	37.96		37.74	37.96	37.93	37.89	37.53	37.35
PROGRESSIVE PROGETTO				-12.00		-8.25	-4.75	-1.00		4.75	8.25				11.75	12.00
PARZIALI PROGETTO				0.25	3.50	3.50	3.75	0.25	0.75	0.75	0.25	3.75	3.50	3.50	0.25	
QUOTE PROGETTO			37.67	37.68		37.77	37.86	37.95	37.96	37.88	37.81				37.74	37.74