


KEY PLAN	REFERENCE DOCUMENTS	DWG. NUMBER
UNIT 90 - EST SLURRY		90-GB-B-62033
UNIT 90 - 90 STR 52		90-GB-A-83497
UNIT 90 - 90 STR 53		90-GB-B-84296
UNIT 90 - 90 STR 53		90-GB-B-84297

NOTE  
NOTE 1 - ELEVAZIONE FIREPROOFING DA CONFERMARE

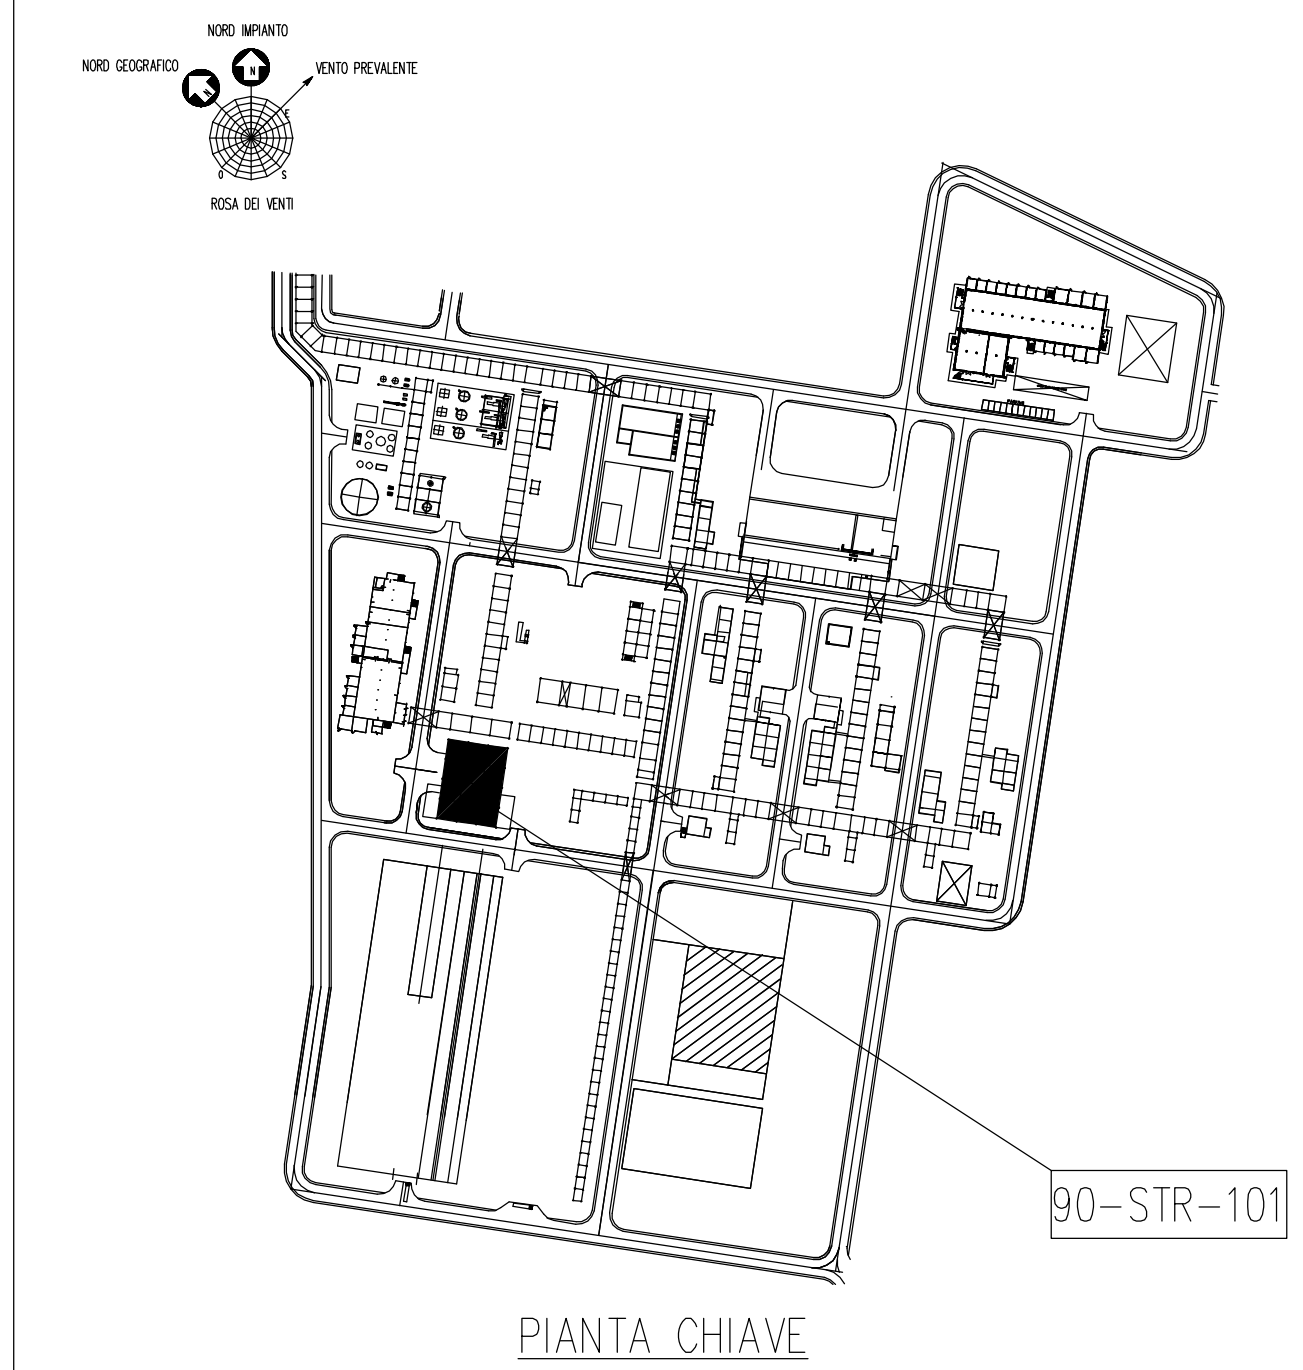

Rev.	Date	Description	Prepared	Checked	Approved
0	16/5/2017	EMESSO PER ISTANZA DI VERIFICA ASSOGGETTABILITA' A V/A	N. VALENTE	E. GORI	M. BELLECAVE

**Eni S.p.A.**  
Raffineria di Sannazzaro

PROJECT: **REBUILDING SLURRY EST FERRERA ERBOGNONE (PV)**

TITLE: **EST PLOT PLAN - UNIT 90 PLANS & ELEVATION STR-101**

JOB. No.	SFR13170114	SCALE	1:250
Dwg. No.	90-GB-A-83498	Sheet 1 of 2	