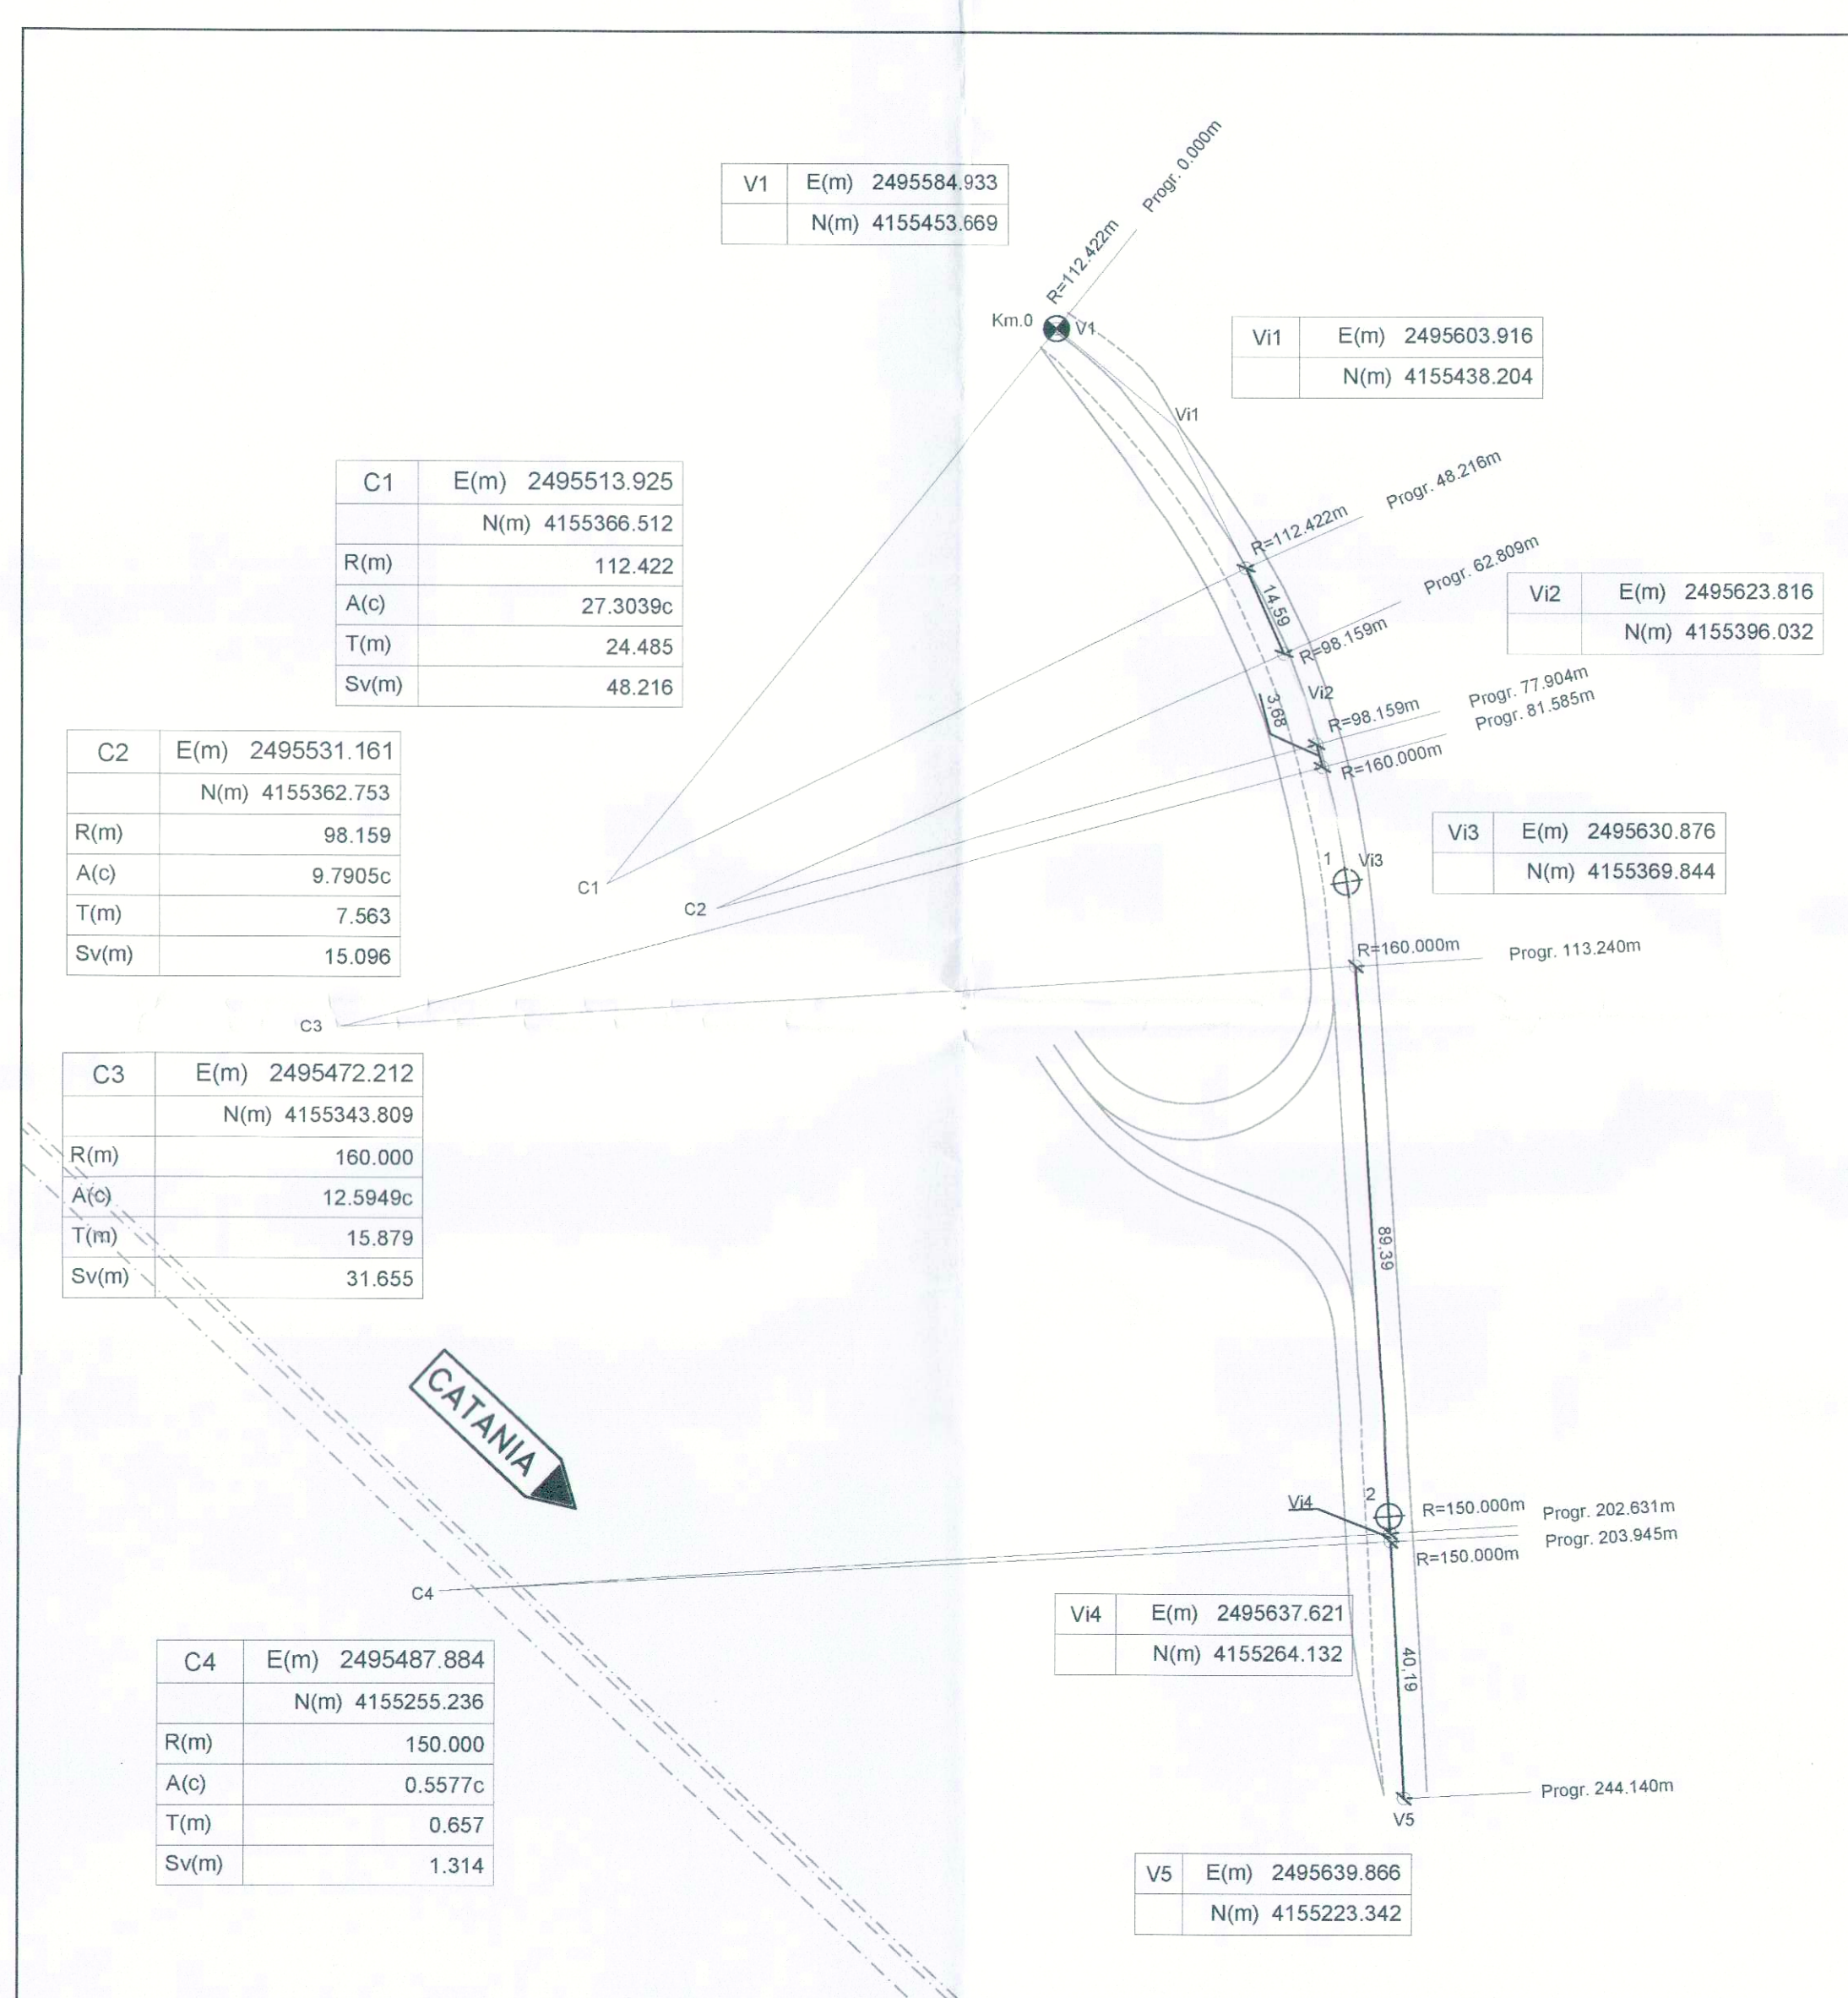


[illegible]






LA SEGNALETICA PREVISTA DEVE ESSERE CONFORME AI MODELLI E TIPI DI CUI AL DECRETO DEL PRESIDENTE DELLA REPUBBLICA DEL 16 12 1992 - n. 495, MODIFICATO ED INTEGRATO DAL DECRETO DEL PRESIDENTE DELLA REPUBBLICA DEL 16 09 1996 - n. 610 ED EVENTUALI SUCCESSIVE MODIFICHE E / O INTEGRAZIONI.

Segnaletica verticale	- art. 39 Codice della Strada
Segnaletica orizzontale	- art. 40 Codice della Strada
Segnali luminosi	- art. 41 Codice della Strada
Segnali complementari	- art. 42 Codice della Strada

CERCHIO (divieto e obbligo)		(Pellicola classe 2)
TRIANGOLO		(Pellicola classe 2)
QUADRATO		(Pellicola classe 2)
OTTAGONO		(Pellicola classe 2)

 SOSTEGNI TUBOLARI IN ACCIAIO Ø 60



[illegible]