



Sezione n°: 80

Coordinate LTF2004C estremi sezione
SX: Est = 163287.72 Nord = 435271.43
DX: Est = 163377.12 Nord = 43407.90

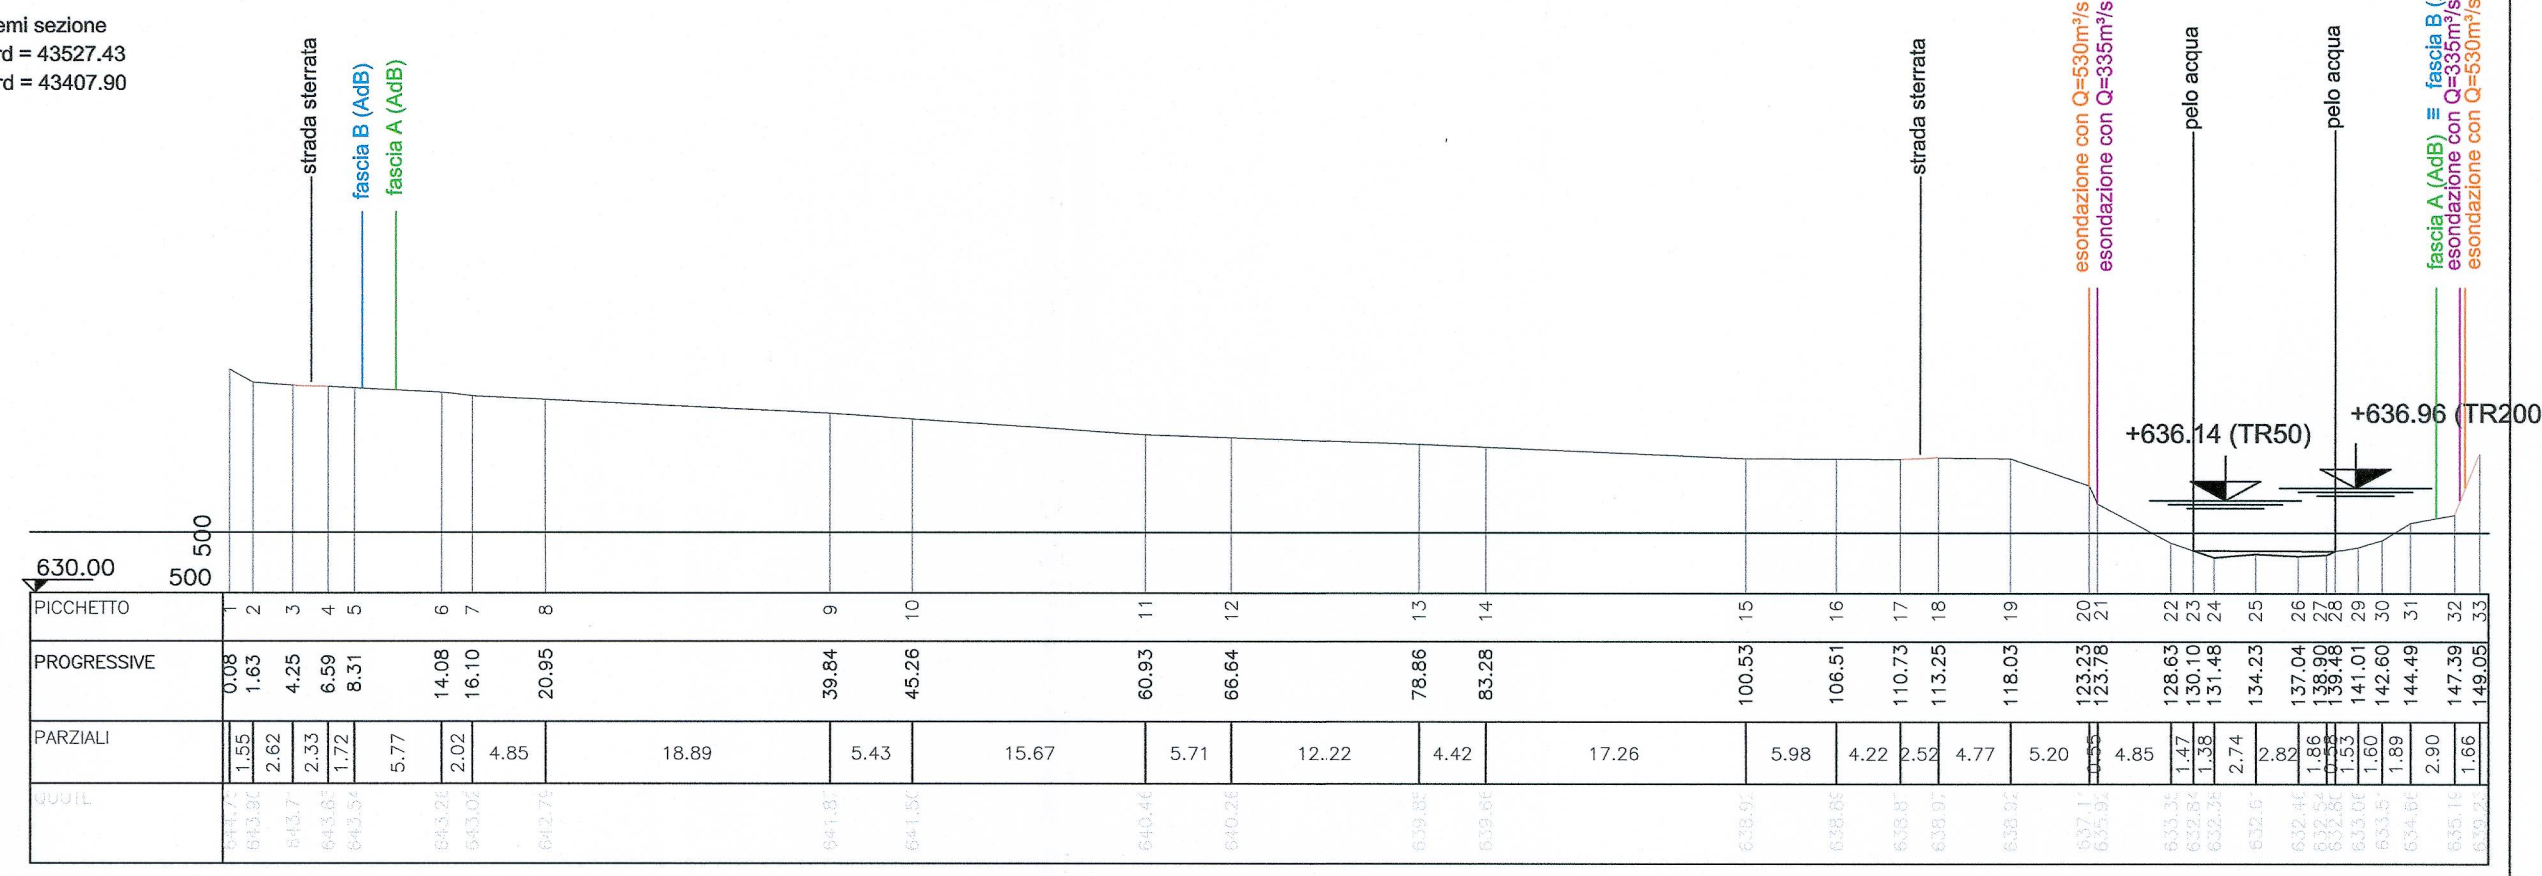


Sezione n°: 70

Coordinate LTF2004C estremi sezione
SX: Est = 163342.83 Nord = 43596.70
DX: Est = 163462.20 Nord = 43509.58

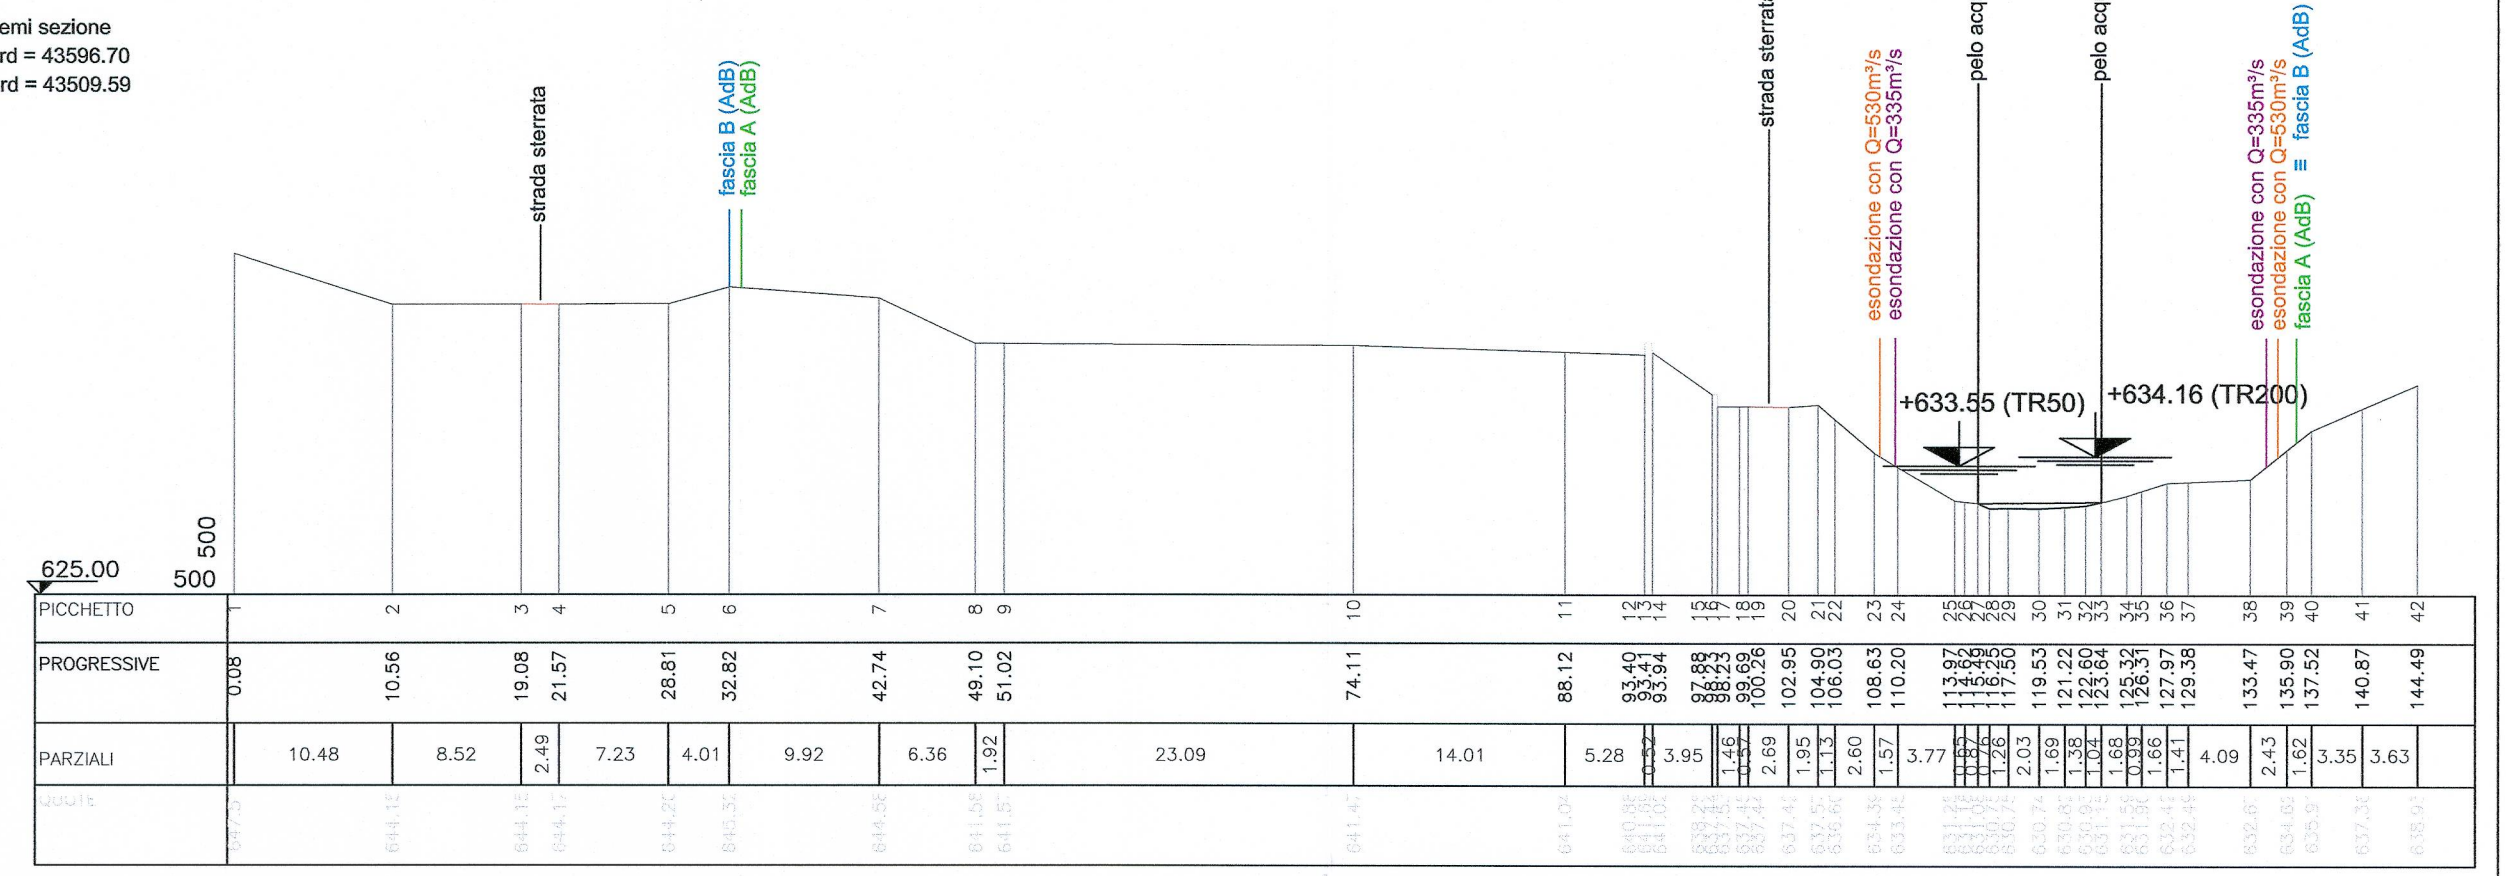


Sezione n°: 60

Coordinate LTF2004C estremi sezione
SX: Est = 163409.52 Nord = 43681.92
DX: Est = 163528.24 Nord = 43571.45

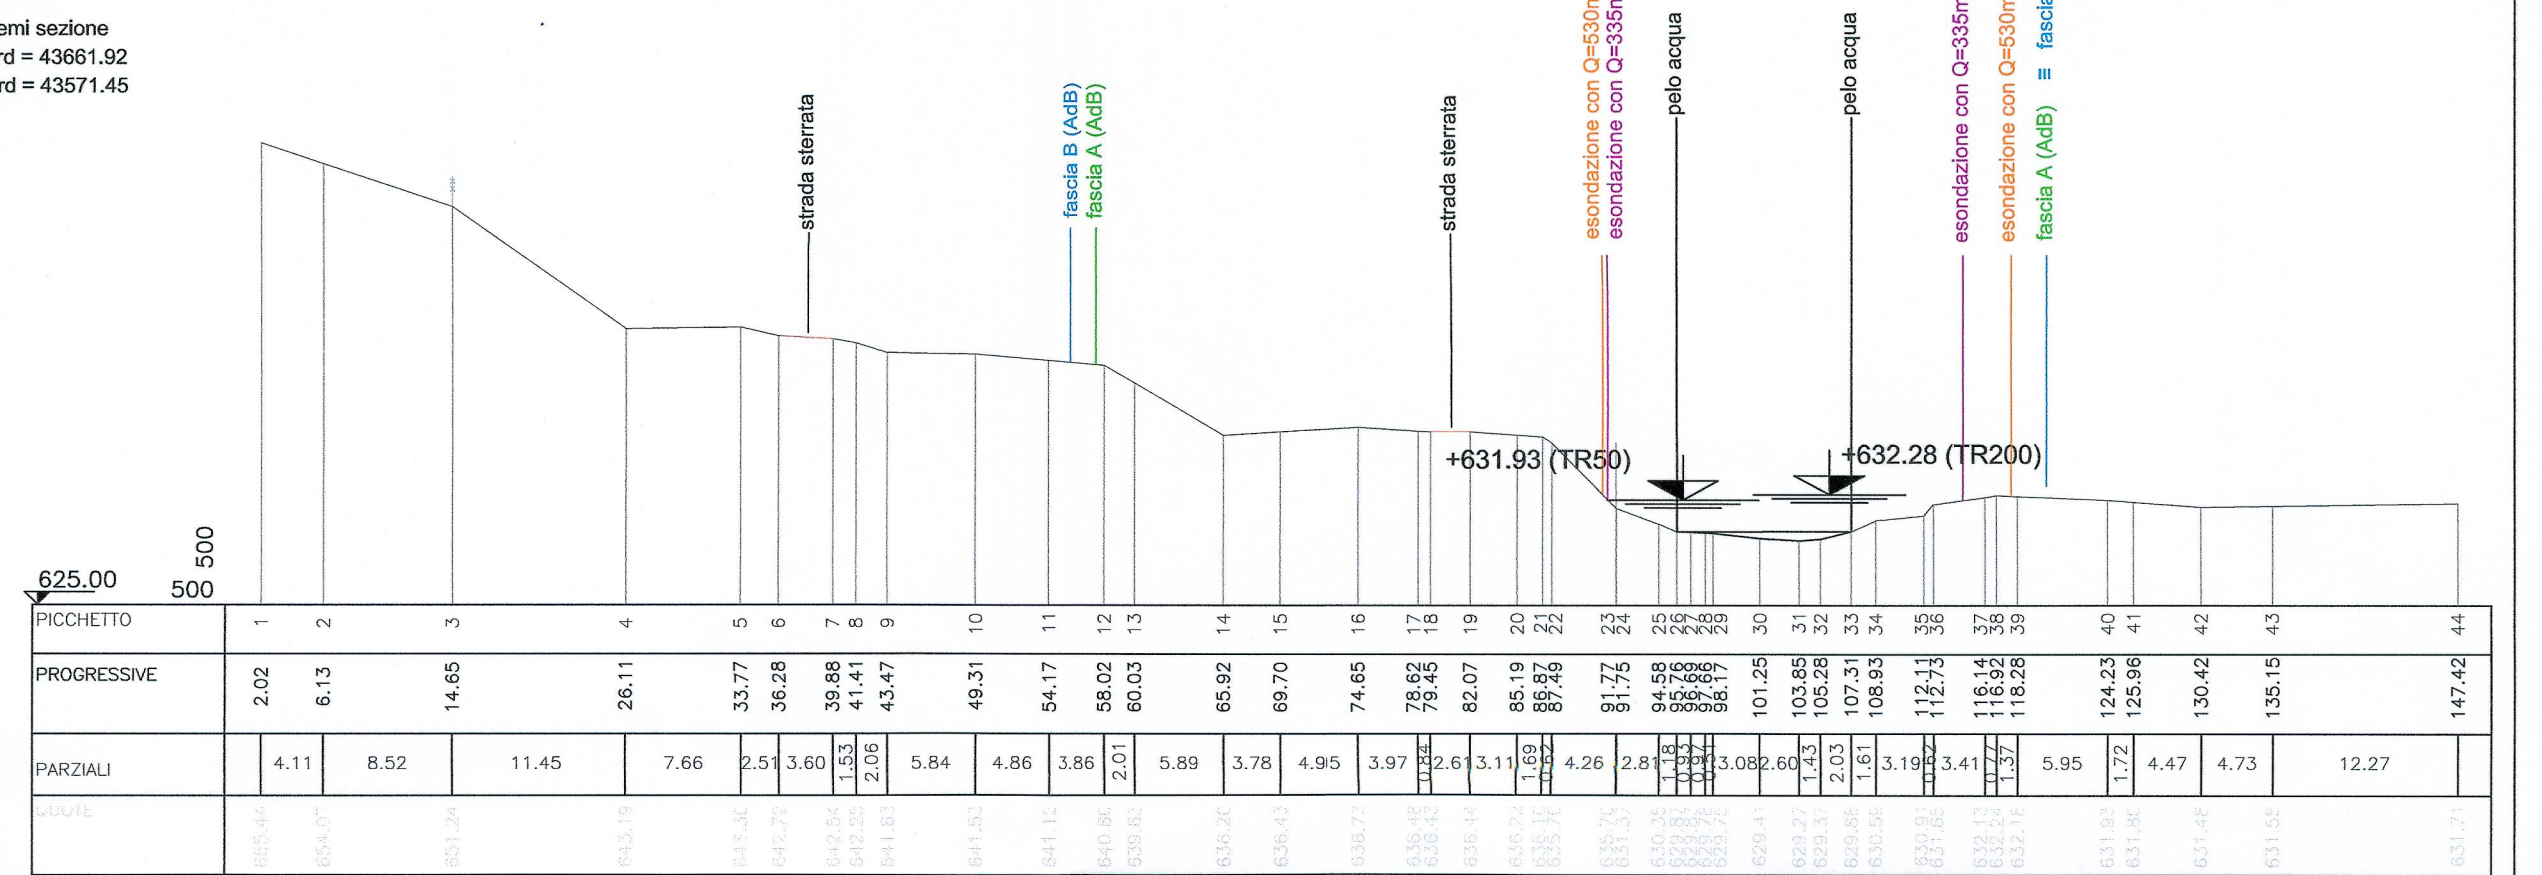


Sezione n°: 50

Coordinate LTF2004C estremi sezione
SX: Est = 163604.38 Nord = 43633.88
DX: Est = 163570.67 Nord = 43589.16

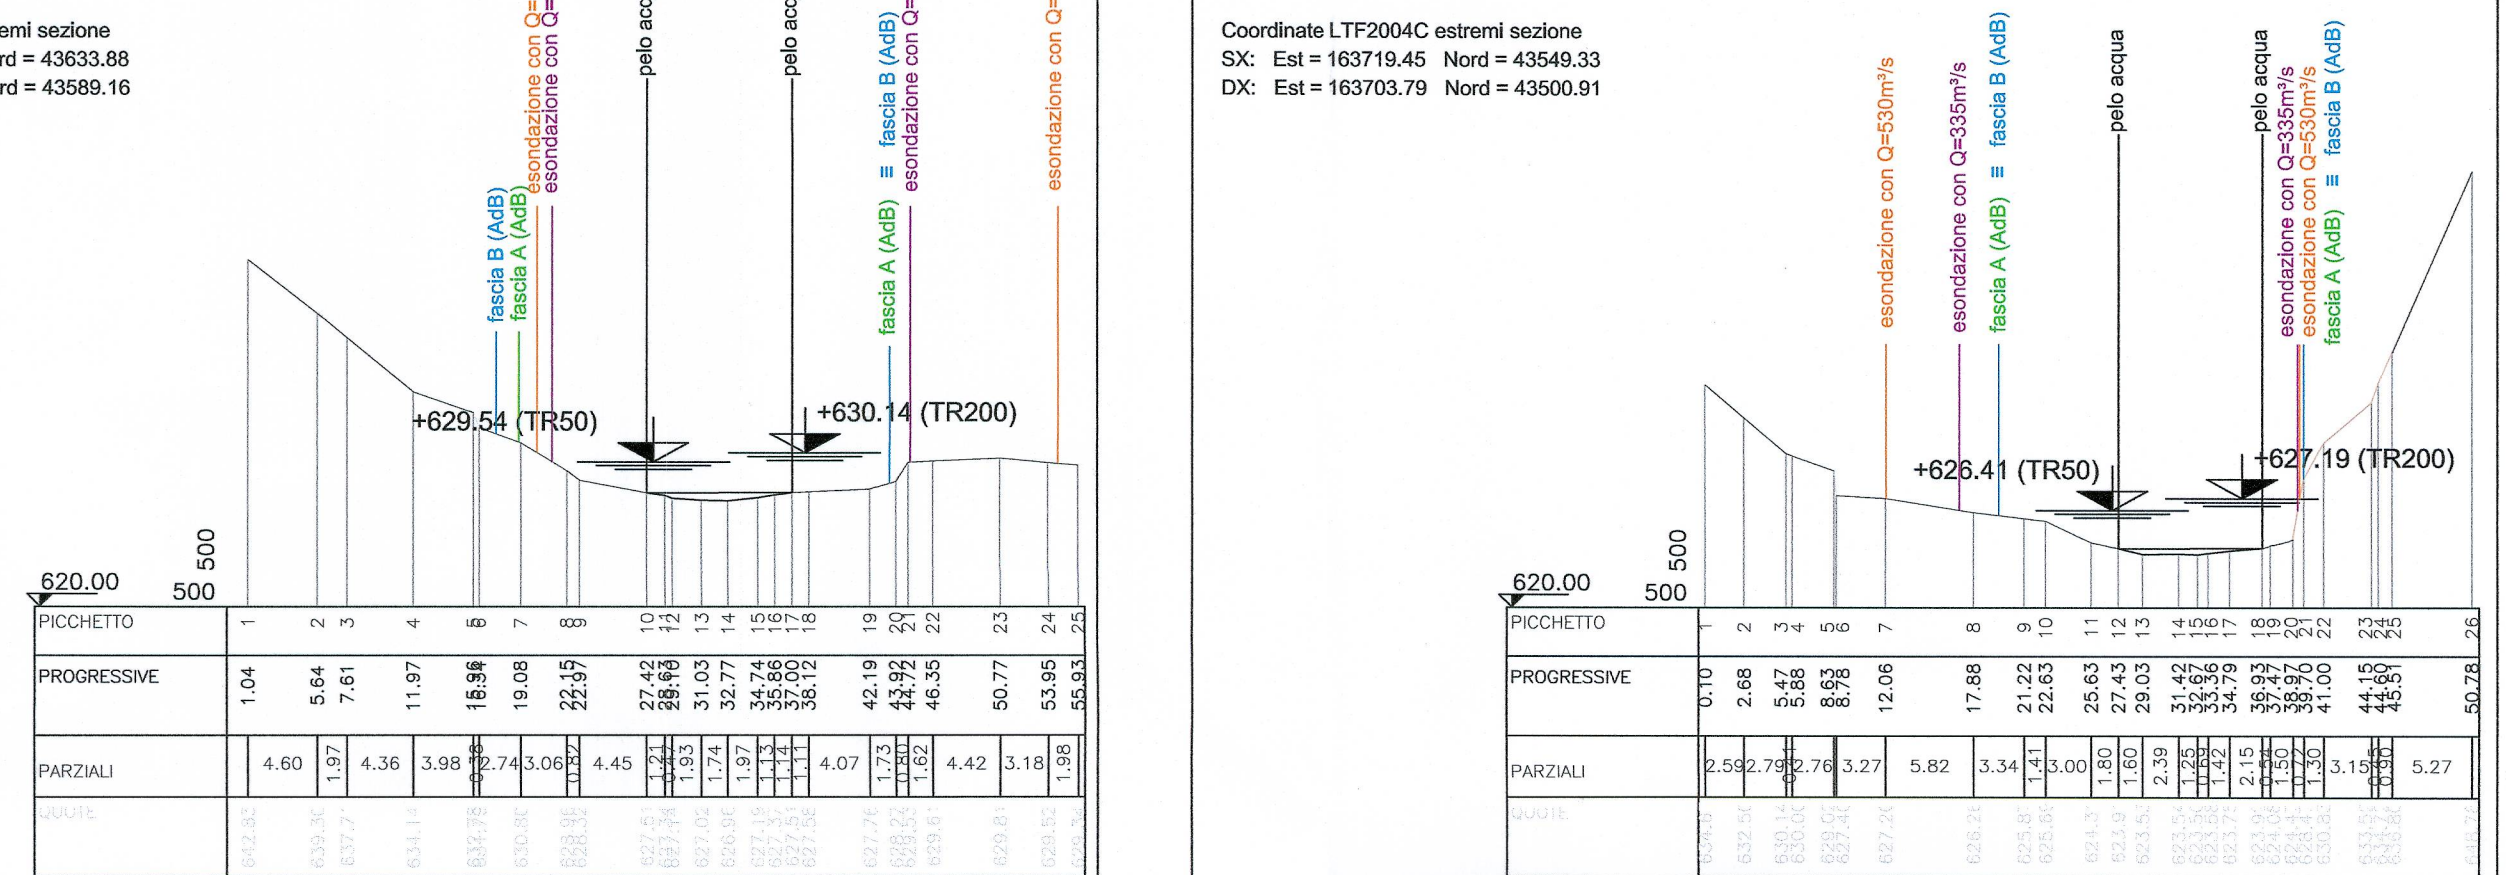


Sezione n°: 40

Coordinate LTF2004C estremi sezione
SX: Est = 163719.45 Nord = 43549.33
DX: Est = 163703.79 Nord = 43500.91

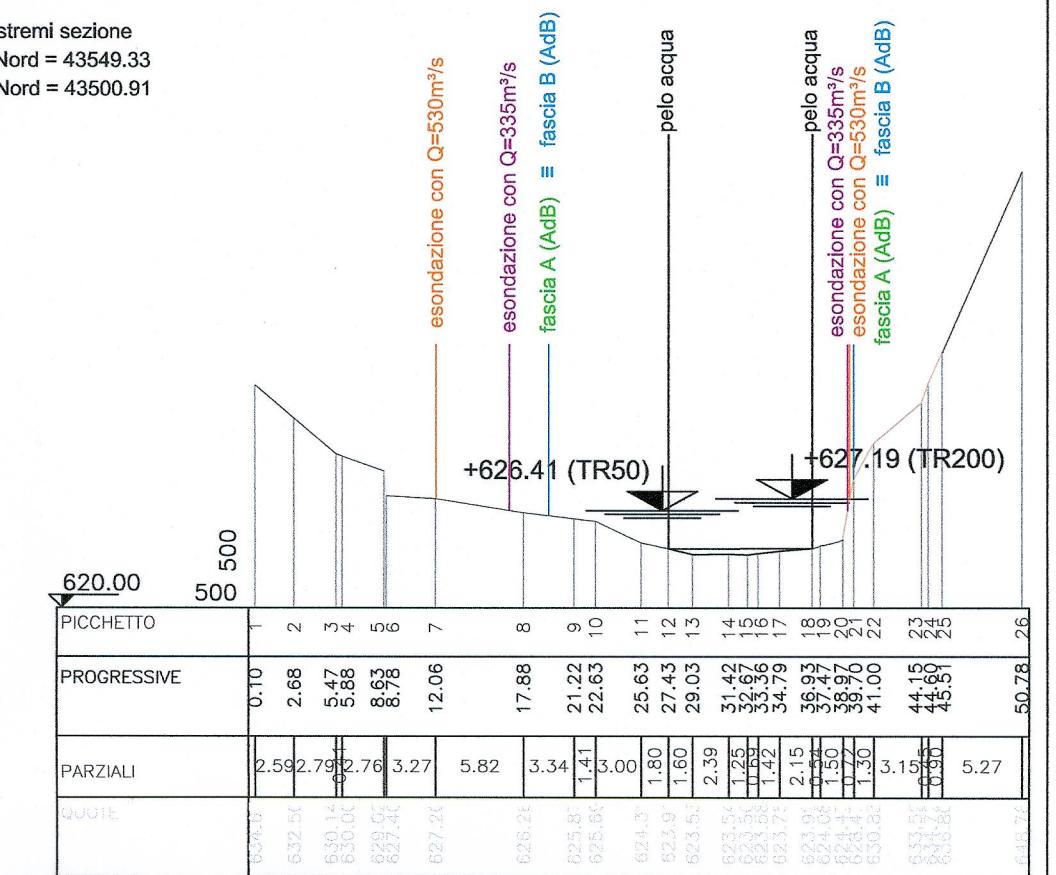

Sezione n°: 30

Coordinate LTF2004C estremi sezione
SX: Est = 163893.16 Nord = 43591.74
DX: Est = 163912.17 Nord = 43545.50

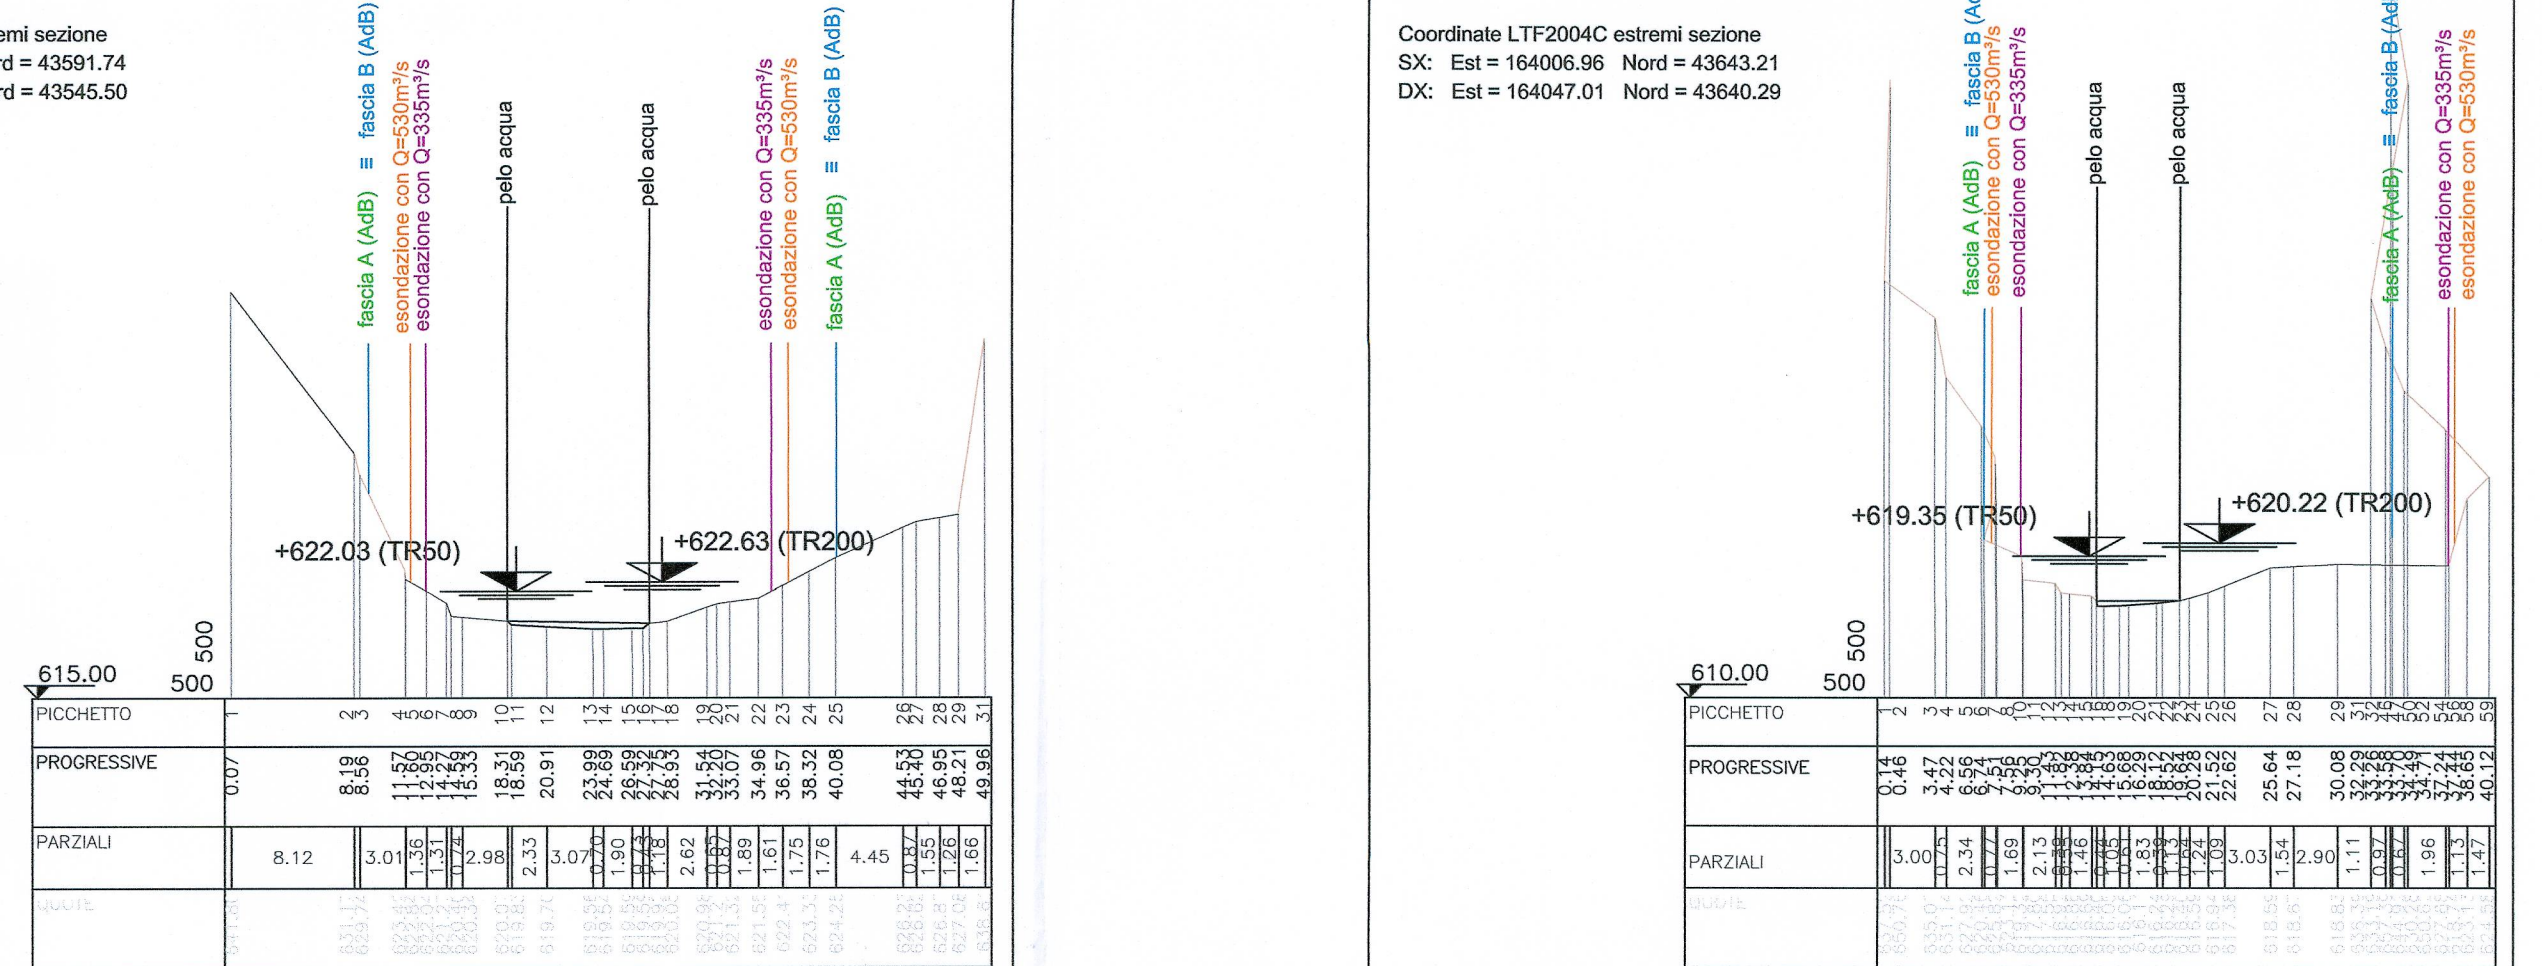

Sezione n°: 20

Coordinate LTF2004C estremi sezione
SX: Est = 164006.96 Nord = 43643.21
DX: Est = 164047.01 Nord = 43640.29

