


Sezione n°: 40 - SALB16

Coordinate LTF2004C estremi sezione
 SX: Est = 156576.14 Nord = 38299.71
 DX: Est = 156759.23 Nord = 38095.48

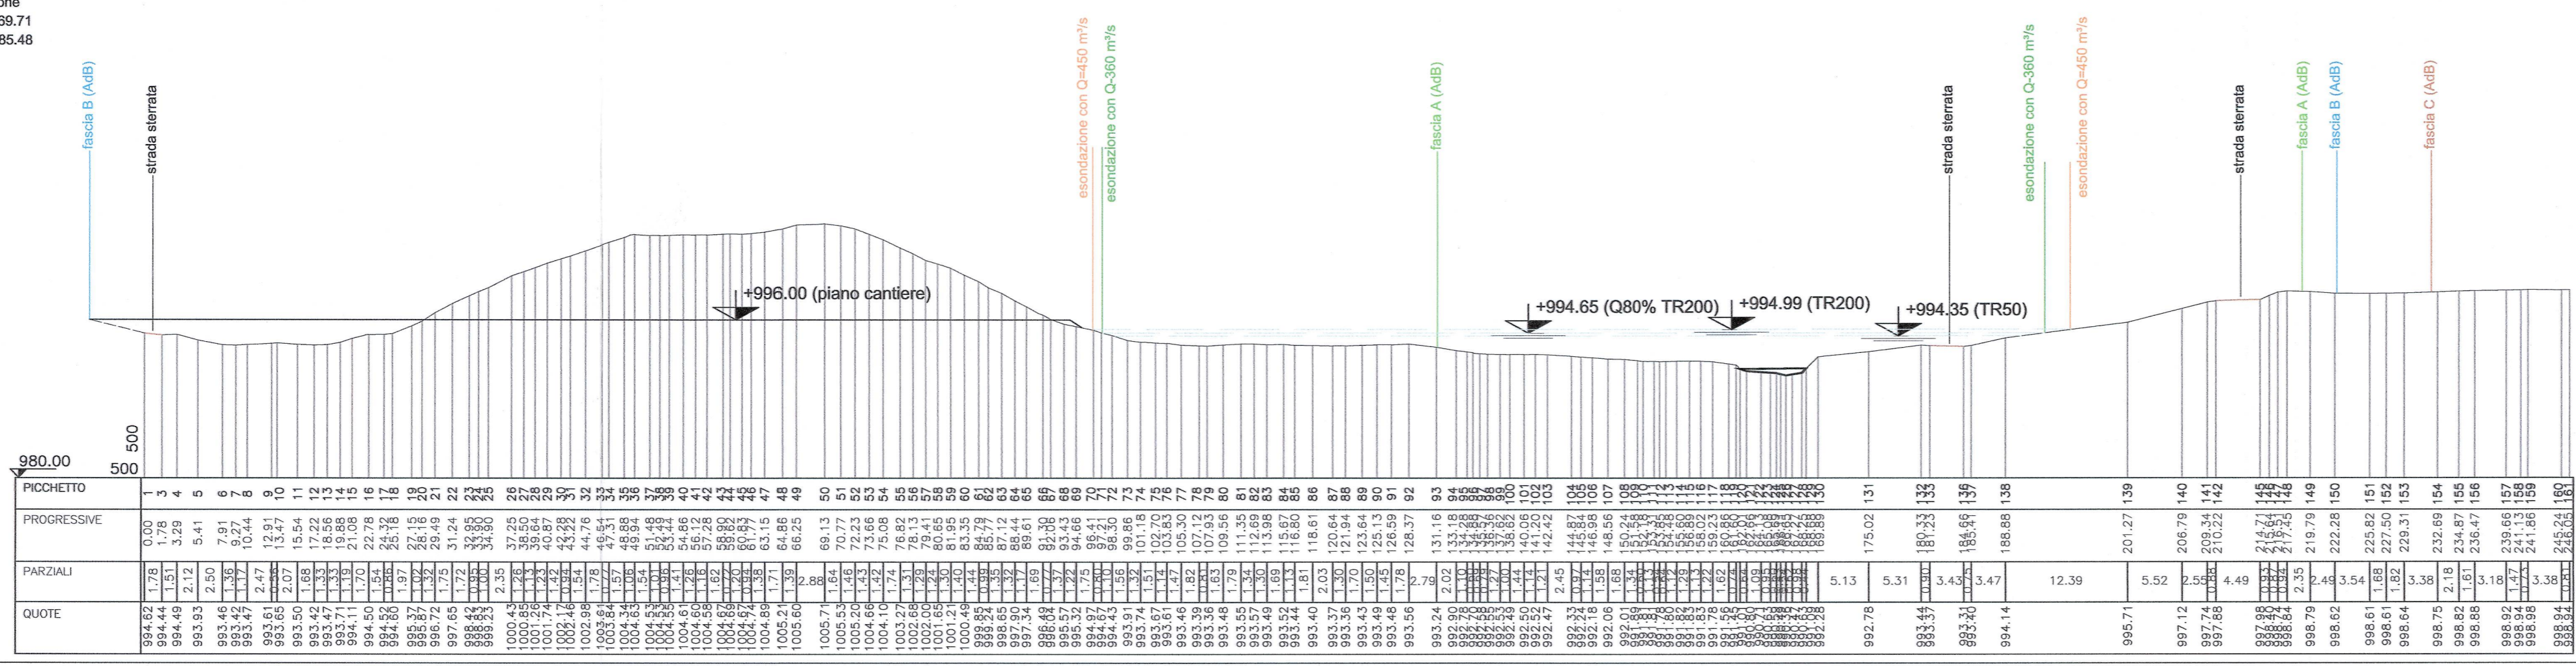

Sezione n°: 30 - SALB17

Coordinate LTF2004C estremi sezione
 SX: Est = 156760.60 Nord = 38292.71
 DX: Est = 156871.16 Nord = 38191.28

