
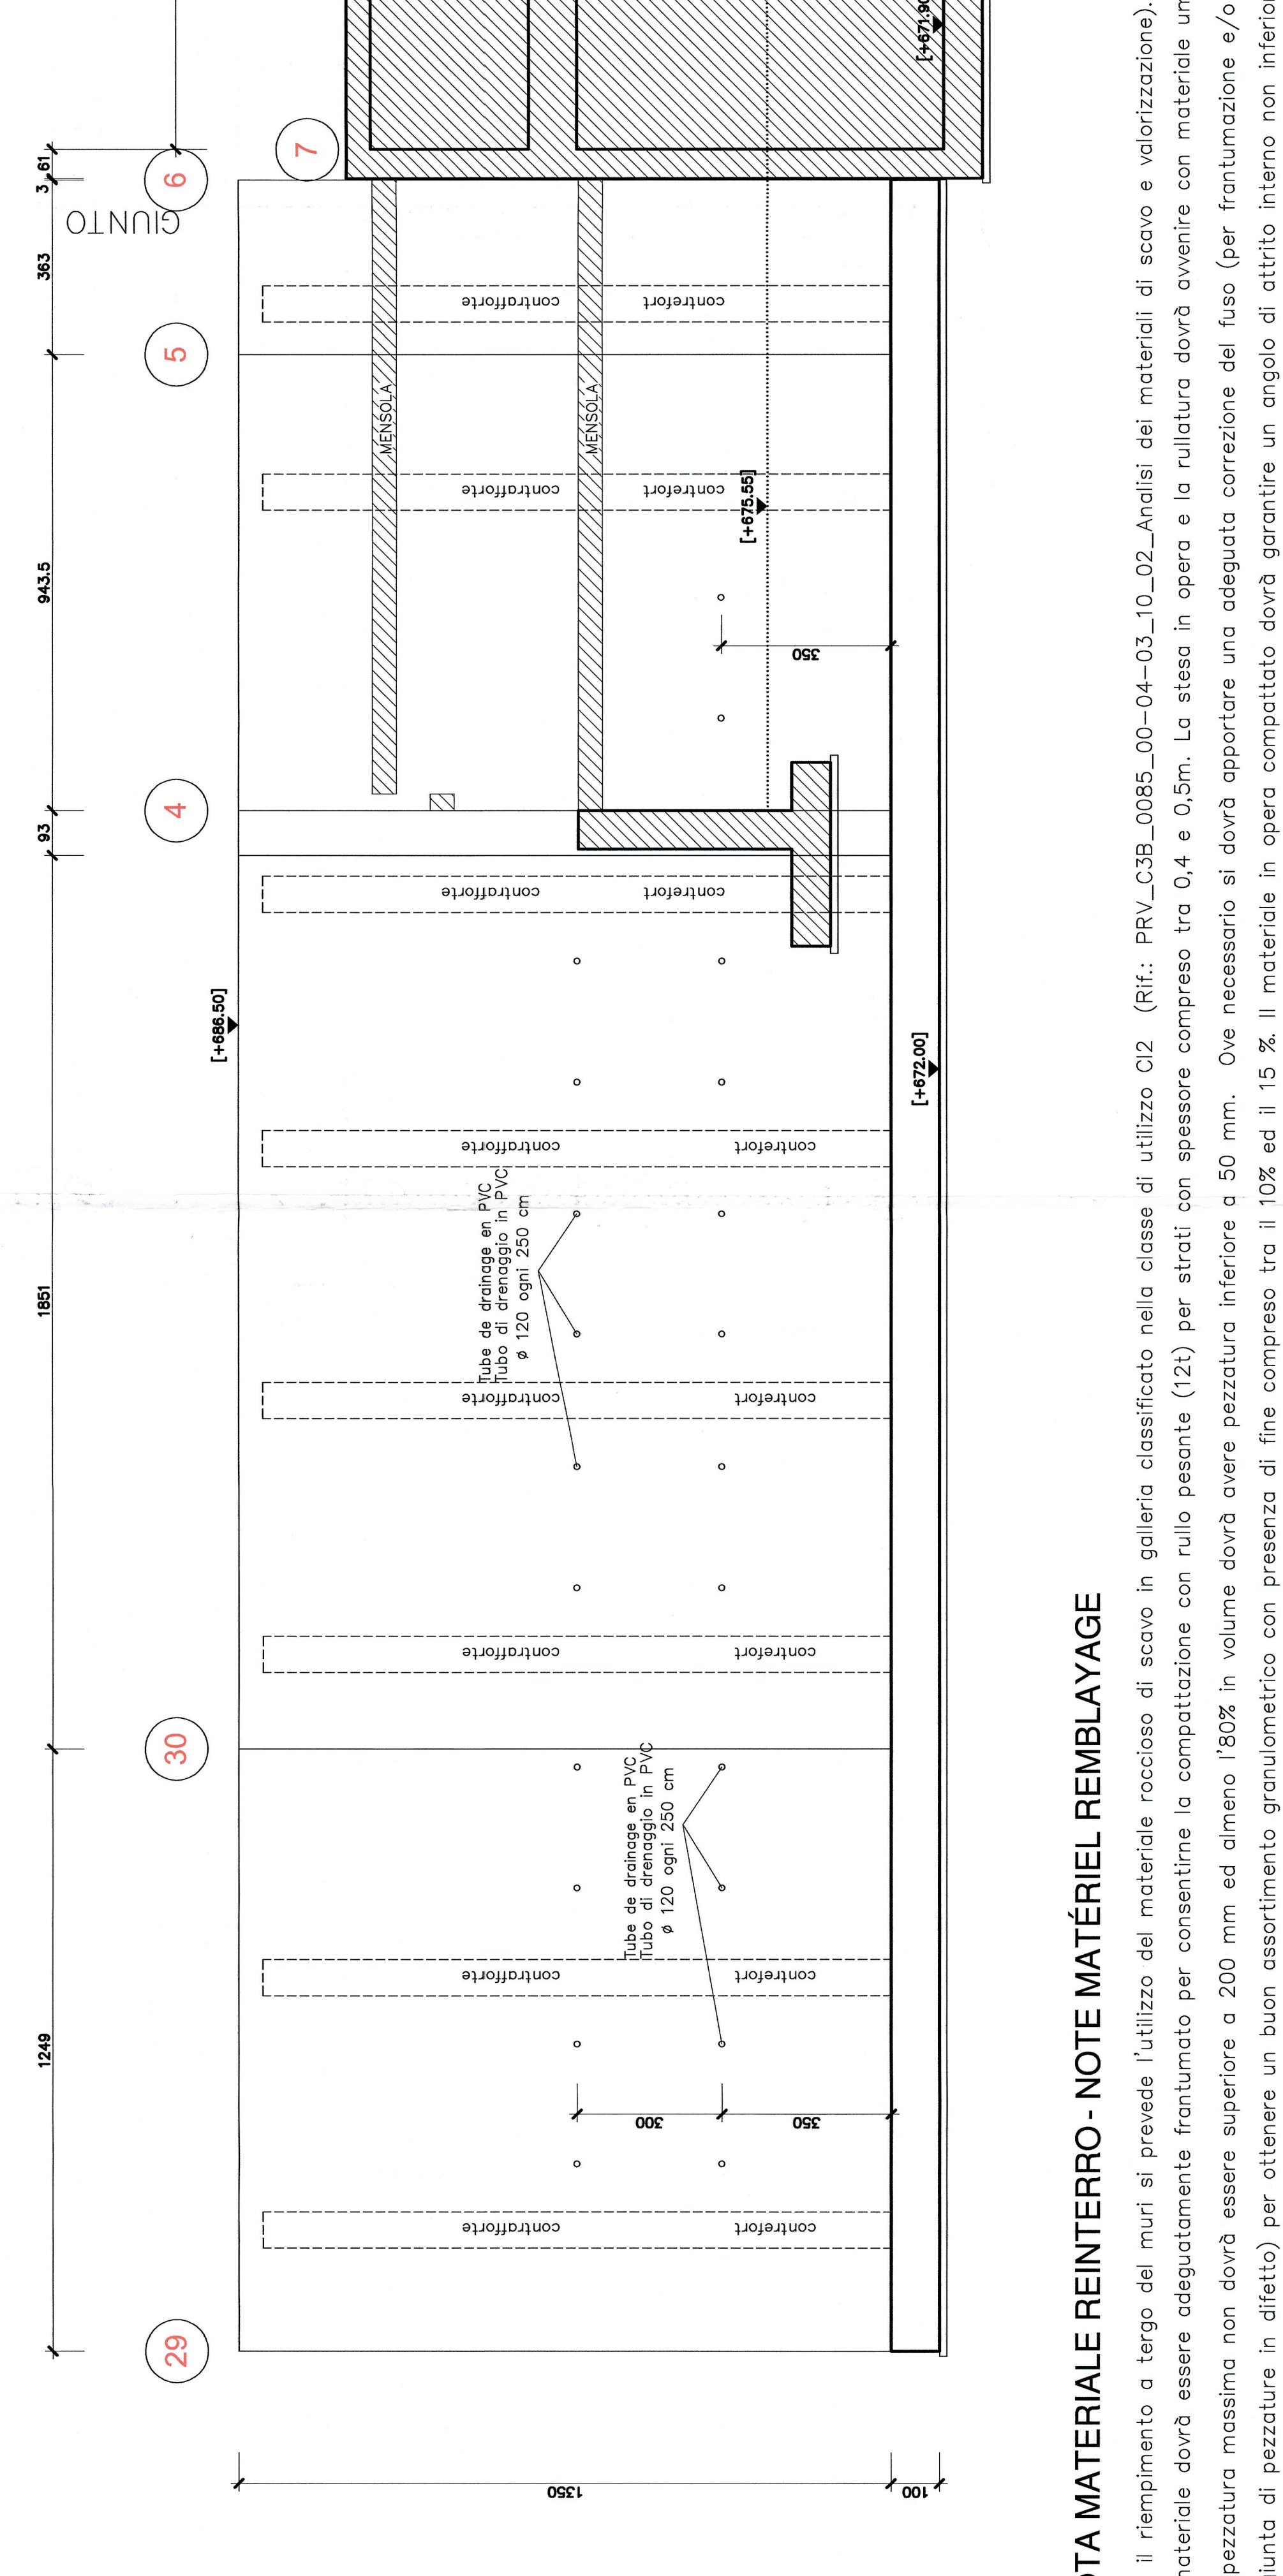
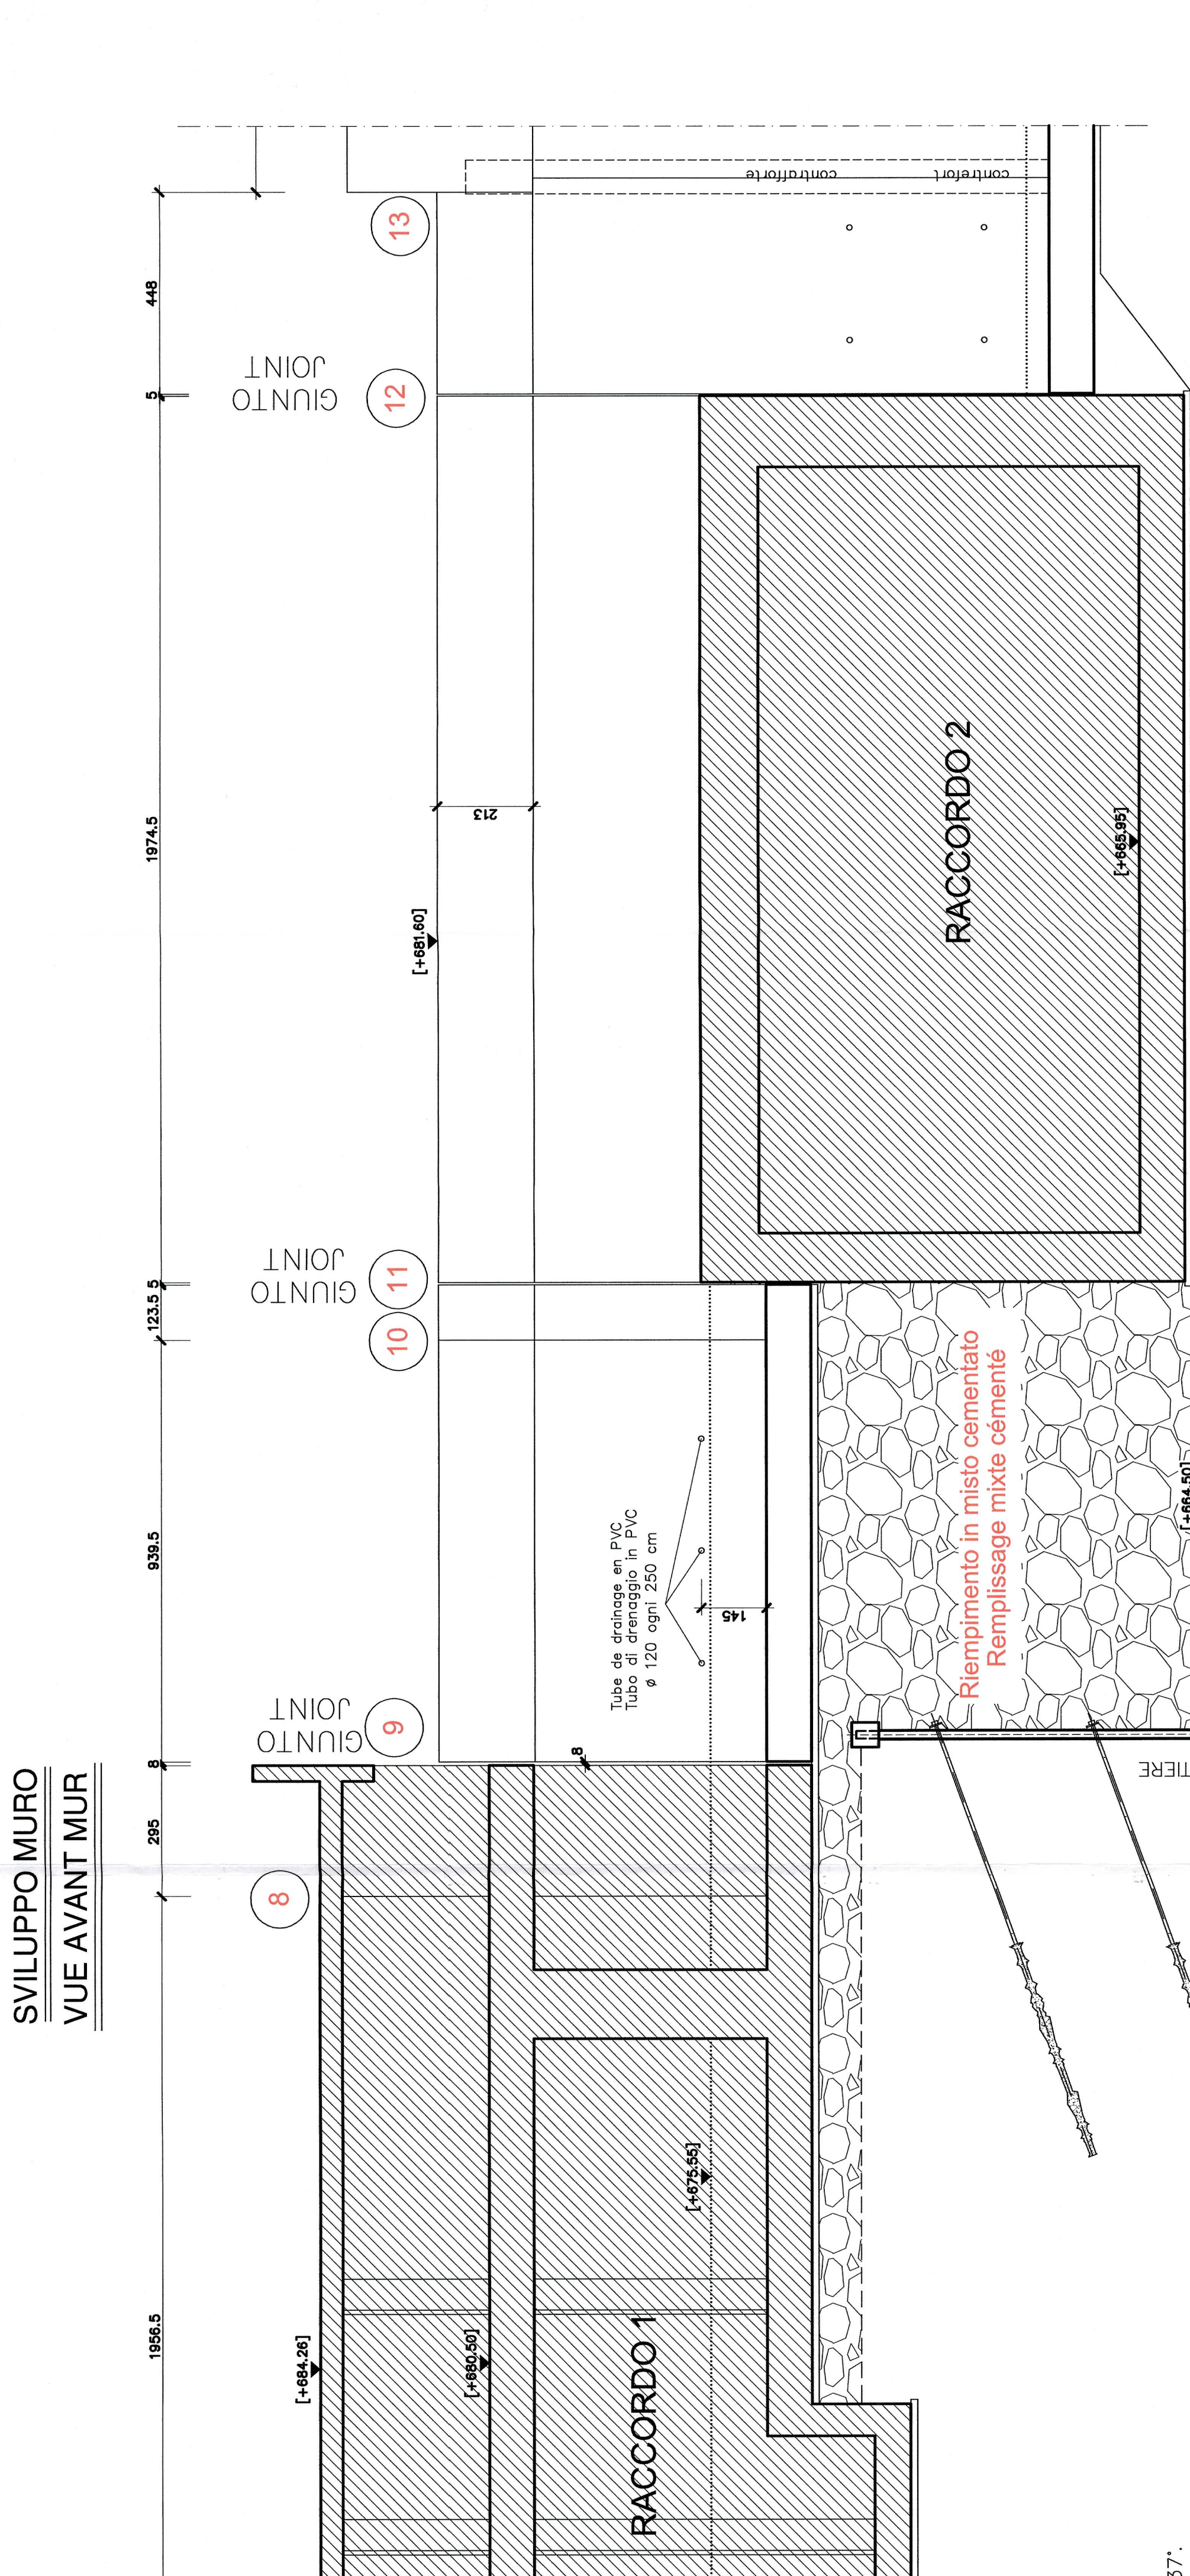




Caratteristiche Strutturali - Légende - Matériaux: Calcestruzzo, Acciaio, etc.

NOTA - NOTE: PER IL SISTEMA DI DRENAGGIO VEDERE TAVOLA PRIV_C3A_T3S_7684_28-48-50

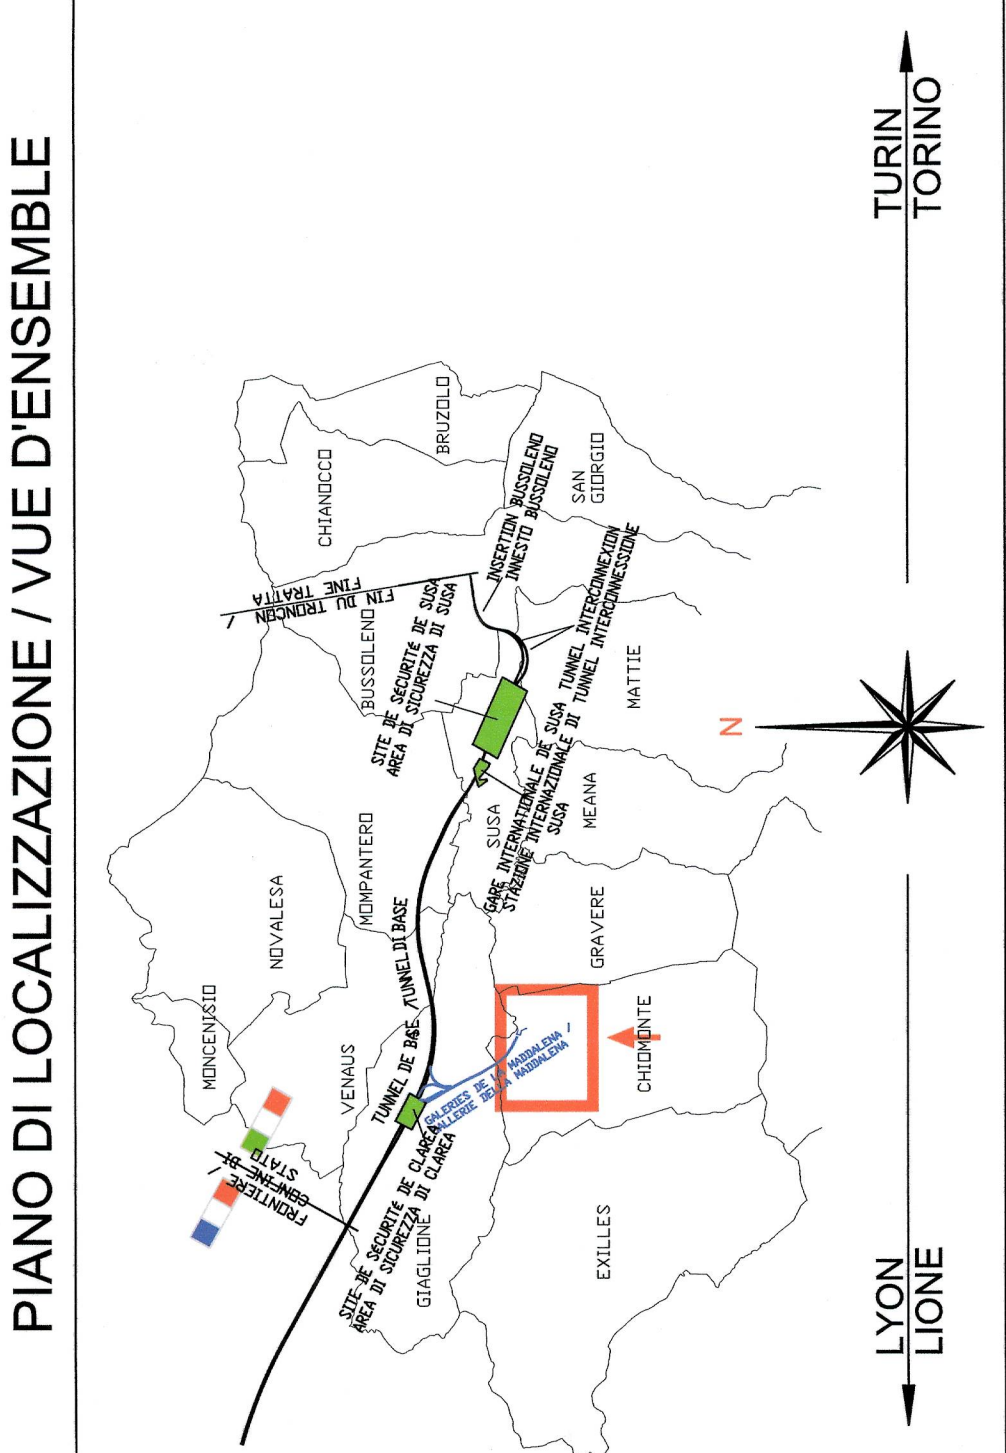

NOTA MATERIALE REINTERRO - NOTE MATÉRIEL REMBLAYAGE

Per il riempimento a tergo dei muri si prevede l'utilizzo del materiale roccioso di scavo in galleria classificato nella classe di utilizzo C12... Il materiale dovrà essere adeguatamente frantumato per consentire la compattezza con rullo pesante...

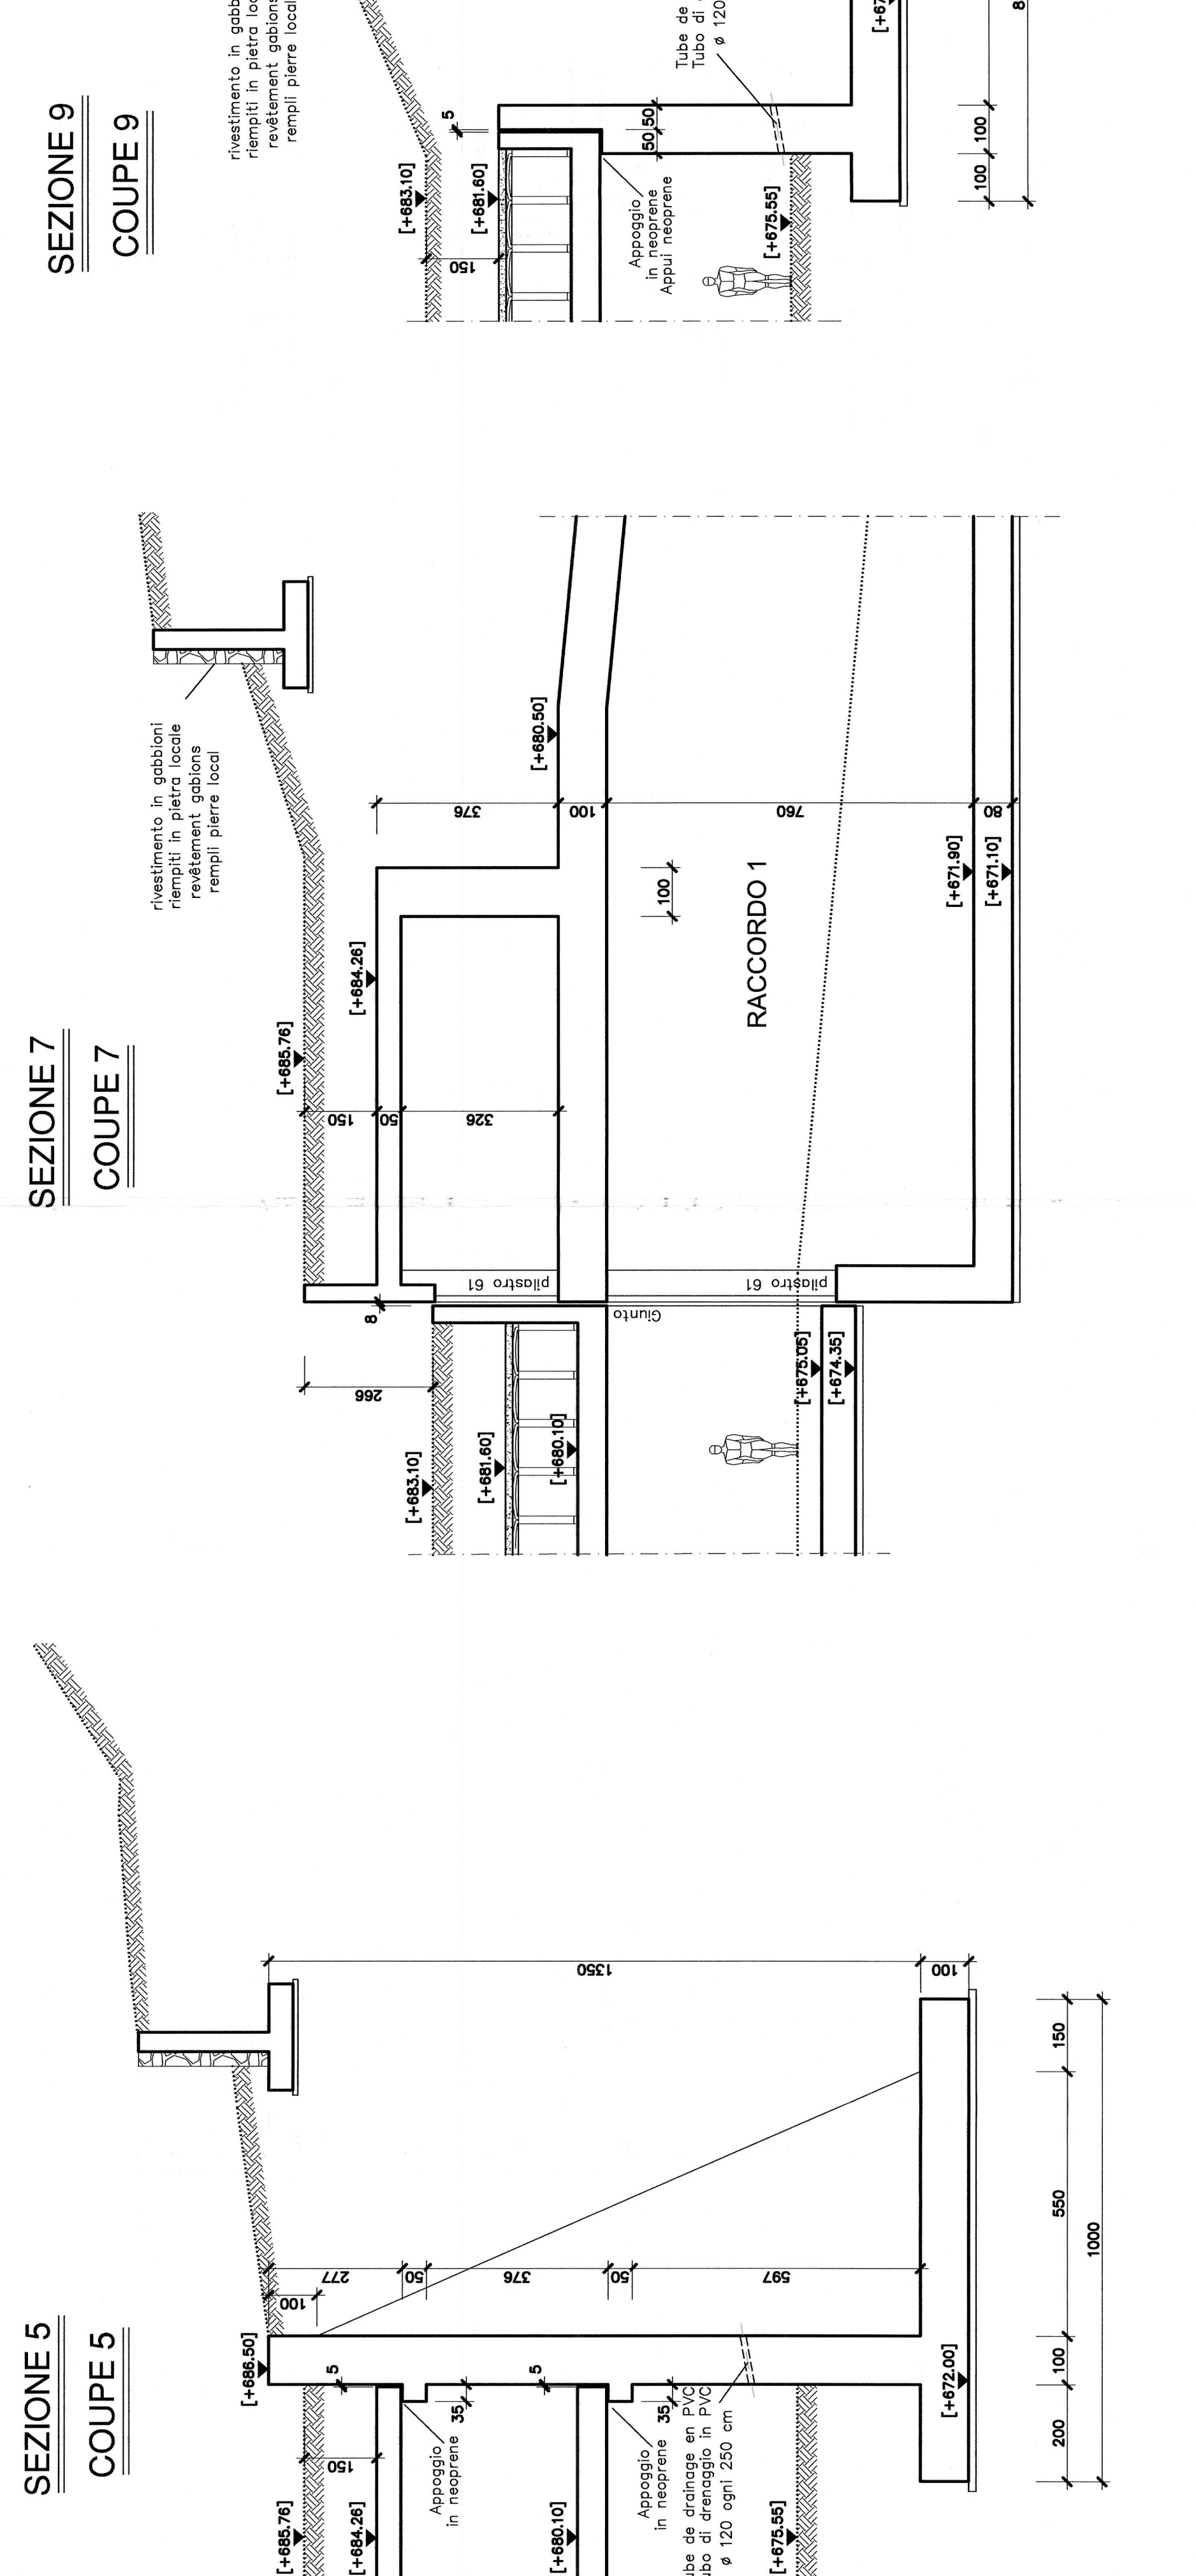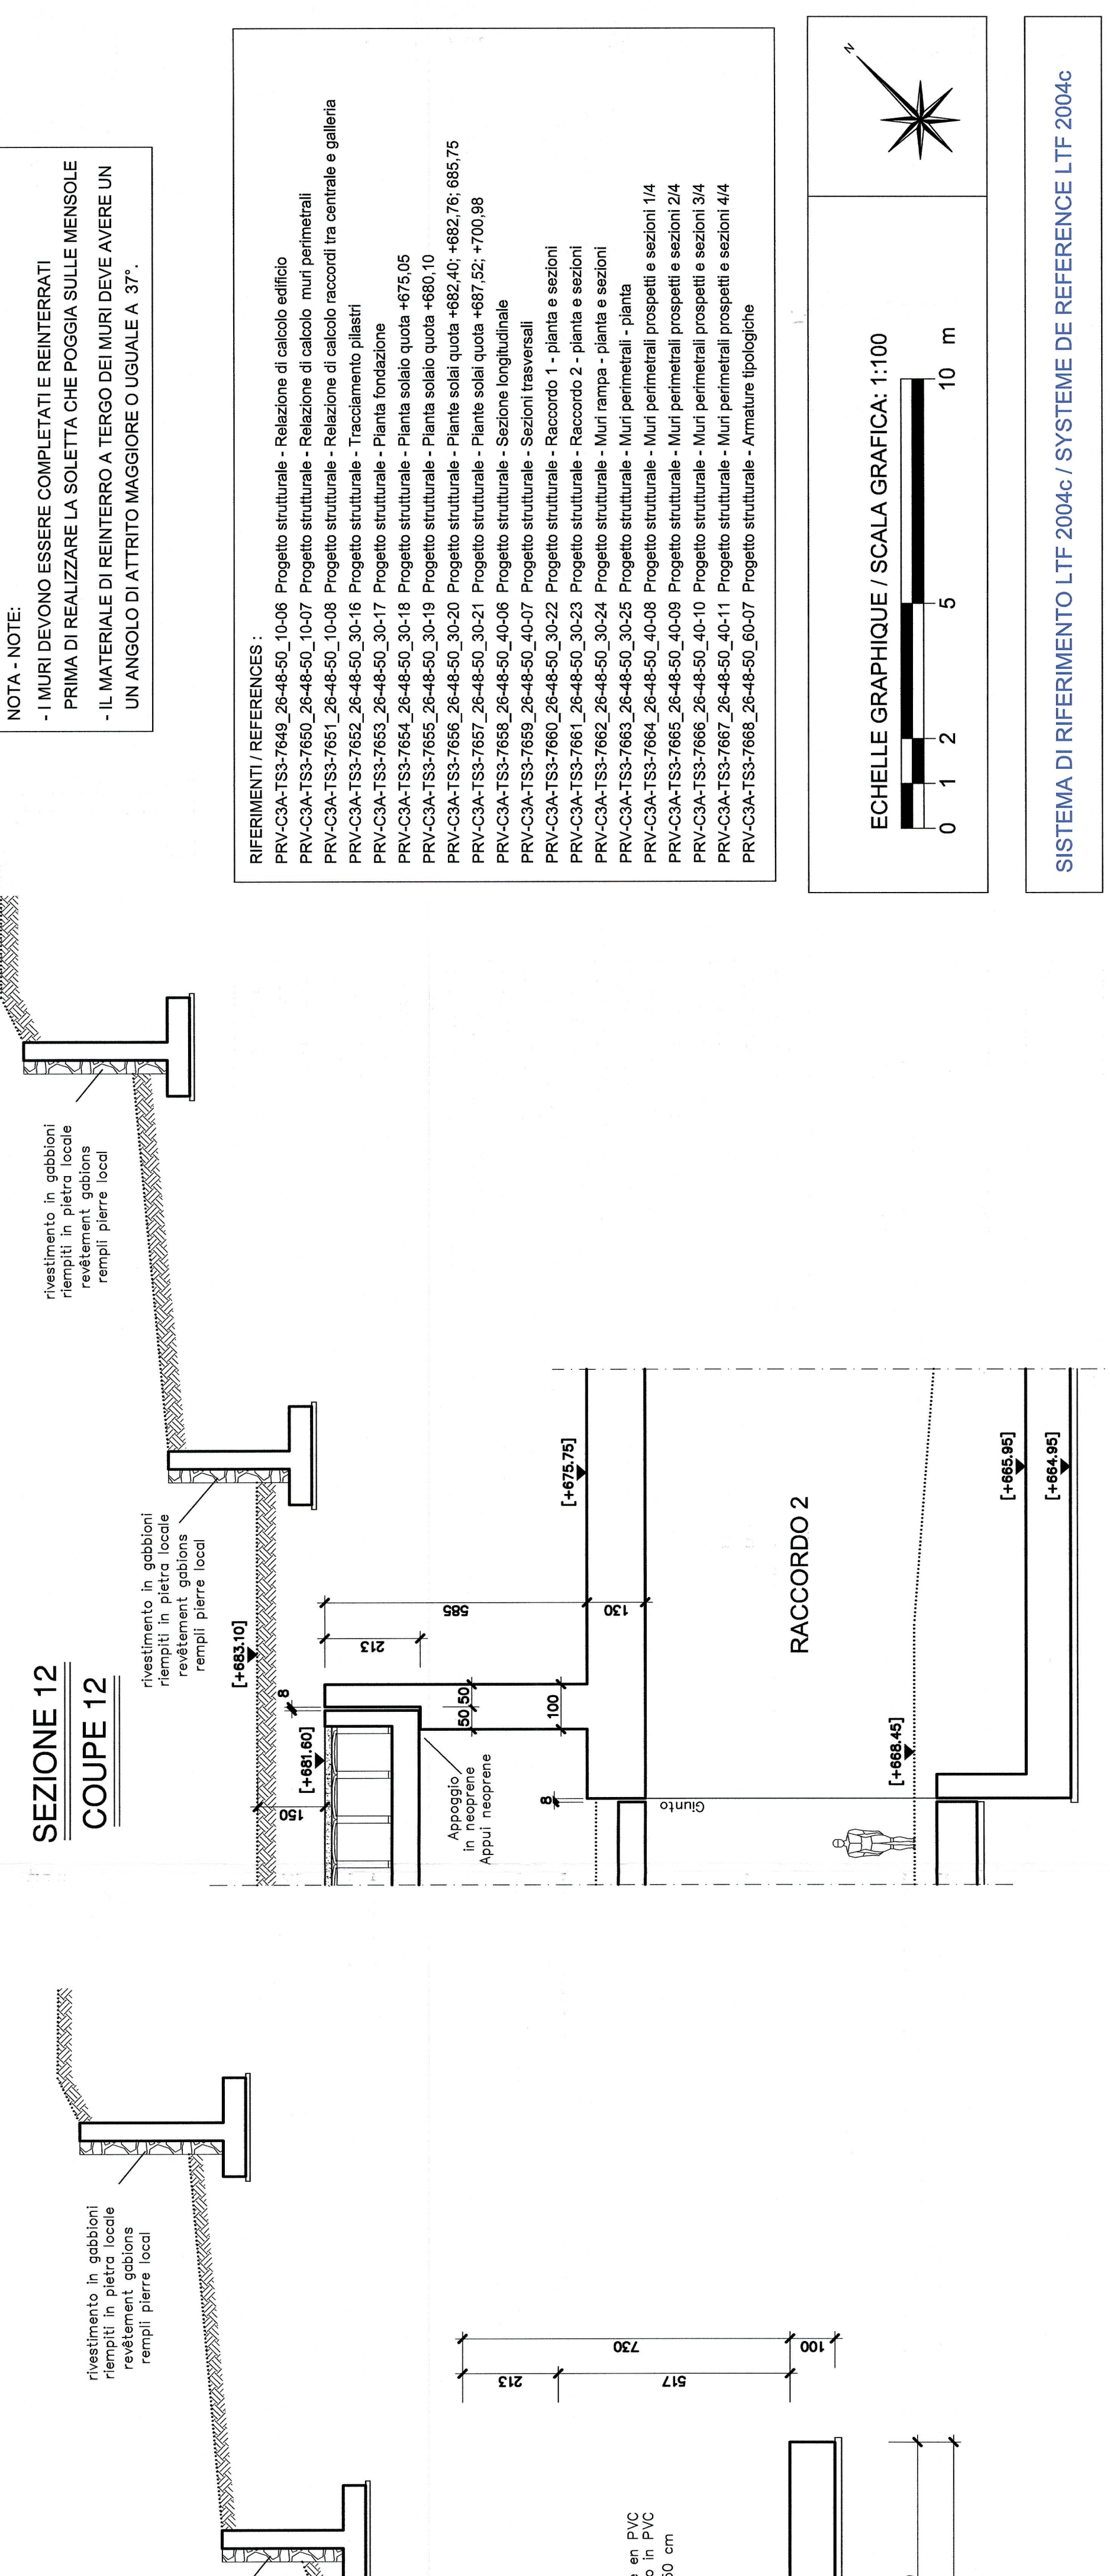

NOTE: - I MURI DEVONO ESSERE COMPLETATI REINTERATI PRIMA DI REALIZZARE LA SOLETTA CHE POGGIA SULLE MENSOLE... ECHELLE GRAPHIQUE / SCALA GRAFICA: 1:100

Project title: LAISON LYON- TURIN / COLLEGAMENTO TORINO - LIONE. Includes logos for the Italian and French governments and technical details.

Project title: TUNNEL DE BASE - TUNNEL DE BASE GALLERIE DE MADDALENA - GALLERIA DELLA MADDALENA. Includes technical details and a list of references.

Project title: TUNNEL EUROPIEN LYON-TURIN. Includes logos for the European Union and technical details.