


GEOLOGIE - GEOLOGIA / GENERALE - GENERALE / HYDROGEOLOGIE - IDROGEOLOGIA / DOCUMENTI COMUNI FRANCIA / ITALIA - DOCUMENTI COMMUNS FRANCE / ITALIE / Coupe hydrogéologique - Sezione idrogeologica

Table with 5 columns: Indice, Date / Data, Modifications / Modifiche, Elaboré par / Concepto da, Vérifié par / Controlato da, Autorisé par / Autorizzato da. Includes revision history and project status.

Code Doc table with columns: P, R, V, C, 3, B, T, S, 3, 0, 0, 5, 3, E, A, P, P, L, A. Includes Phas / Fase, Sigle étude / Sigla, Emetteur / Emittente, Numero, Indice, Statut / Stato, Type / Tipo.

ADRESSE GED INDIRIZZO GED table with columns: C3B, //, //, 00, 02, 01, 40, 01. Includes ECHELLE / SCALA 1:100.000.

Complex hydrogeological section including a legend (LEGENDA / LEGENDE) with symbols for geological structures, fracture zones, and boreholes. Includes a lithology table (Table 1) and permeability classes (Table 2).

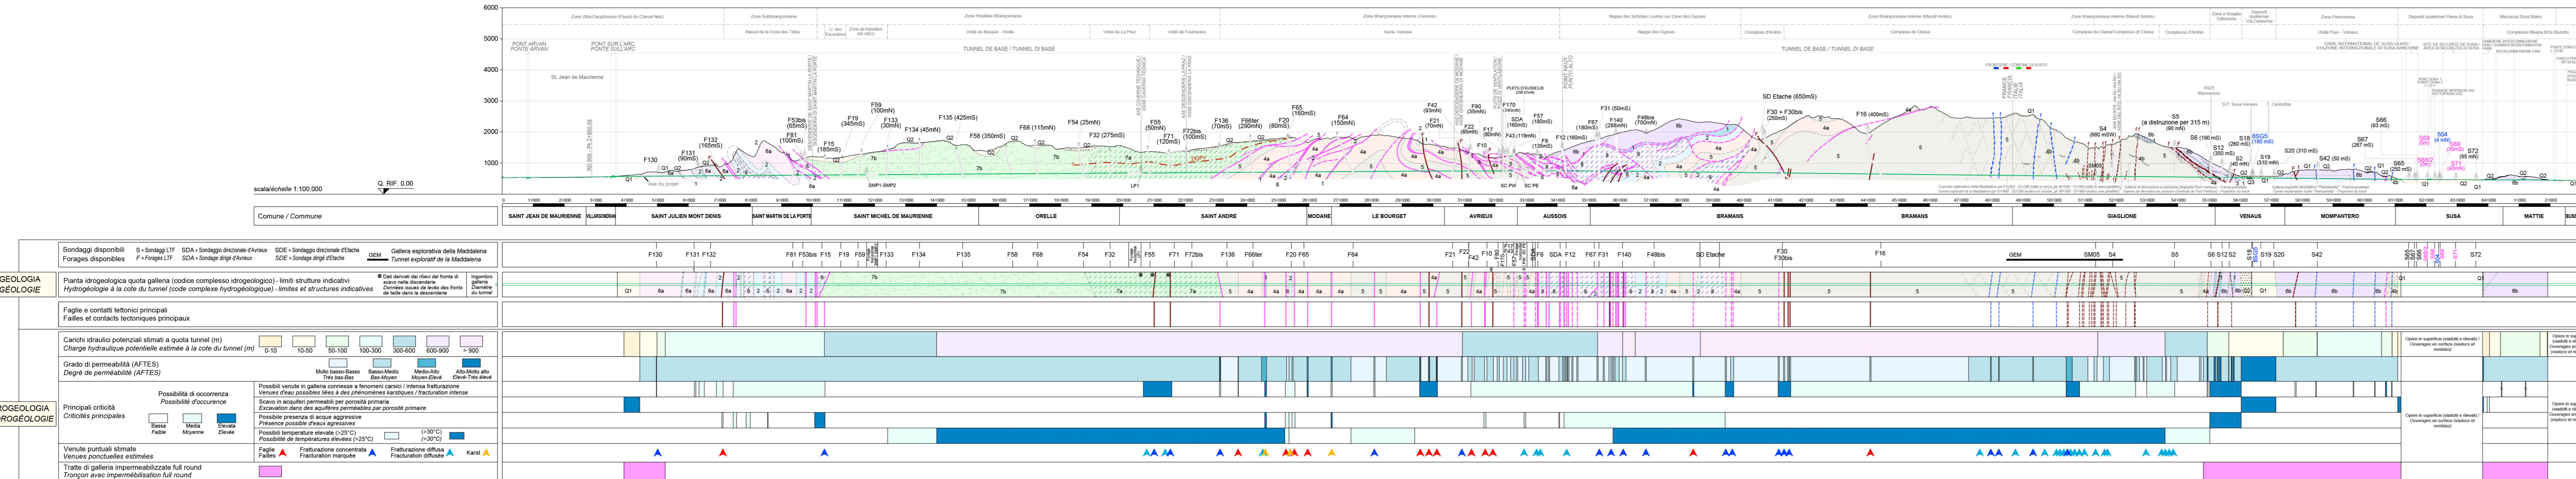

Geological and hydrogeological data table with columns for lithology, permeability, and borehole characteristics. Includes a legend for borehole types and fracture zones.

Code Doc table with columns: P, R, V, C, 3, B, T, S, 3, 0, 0, 5, 3, E, A, P, P, L, A. Includes Phas / Fase, Sigle étude / Sigla, Emetteur / Emittente, Numero, Indice, Statut / Stato, Type / Tipo.