


**LEGENDA**

- Flysch di Gorgoglione (Langhiano - Tortonian)
- Gorgoglione Flysch Unit (Langhian - Tortonian)
- D8PZS Sondaggi a carotaggio Continuous Core Drilling
- D8E Tomografie elettriche Electrical Tomography
- 24 Sezioni stratigrafiche Cross Section
- Dumping Area 5

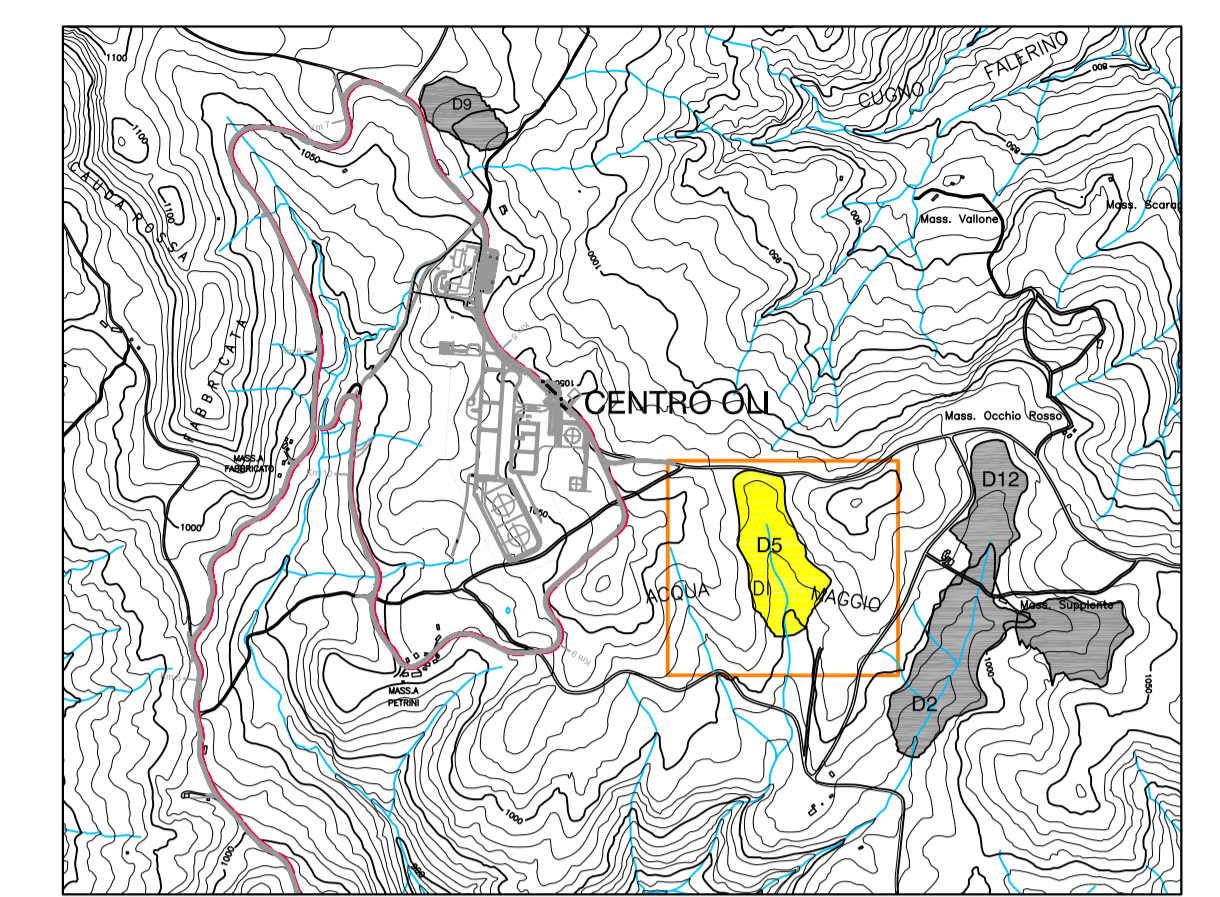

COROGRAFIA SCALA 1:20000

\*The elevations indicated on this map are not true MSL heights. To obtain MSL elevation, use the following formulae:  
 MSL Elevation (Normal height) (m) = Map elevation (m) -0.70 (m)  
 \*Le quote indicate in planimetria non sono espresse in m.s.m.  
 Per ottenere la quota espressa in m.s.m. utilizzare la seguente formula di trasformazione:  
 Quota in m.s.m.=quota in planimetria (m) -0.70(m)\*

Drawing Coordinate System :  
 Datum: MONTE MARIO 1940 - GORGOGGLIONE  
 Spheroid: HAYFORD 1909 - INTERNATIONAL 1924  
 Projection: Transverse Mercator - Gauss Boaga East  
 Secondary Coordinate System - Magenta Grid: Oil Center Plant Grid  
 All Parameters are given in document IT-TPR-OC-SFT-000017

SUPERFICIE AREA DI COLMATA = 6.57 ha  
 VOLUME AREA DI COLMATA = 401470 mc  
 VOLUME SPECIFICO = 6.13 mc/mq

| Revision | Date       | Status | Revision memo             | Issued by | Checked by | Approved by |
|----------|------------|--------|---------------------------|-----------|------------|-------------|
| 01       | 25-06-2010 | AFC    | Approvato per costruzione | PIAZZOLI  | AZZAROLI   | BONADIES    |
| 00       | 16-04-2010 | IFC    | First Issue               | PIAZZOLI  | AZZAROLI   | BONADIES    |

This document is the property of TOTAL and shall not be disclosed to third parties or reproduced without permission of the owner. This document has been generated by an Electronic Document Management System. When printed it is considered as a for information only copy. The controlled copy is the screen version and it is the holder's responsibility that he/she holds the latest valid version.

**PROGETTO ESECUTIVO**  
**DUMPING AREA D5**  
**CARTA GEOLOGICA E GEOMORFOLOGICA**

|                        |                            |                 |    |             |     |                     |                                |
|------------------------|----------------------------|-----------------|----|-------------|-----|---------------------|--------------------------------|
| Doc. Type:             | DRW                        | Syst. / S-Syst: | NA | Discipline: | CIV | Electronic Filename | IT-TPR-SP-RPA-732551_rev01.dwg |
| COMPANY Document N.    | IT-TPR-SP-RPA-732551       |                 |    | Rev.        | 01  | Scale               | 1/1000                         |
| Contractor Document N. | IT-TPR-SP-RPA-732551_REV01 |                 |    | Format      | A0  | Folio               | 1 of 1                         |