


PROVINCIA	
COMUNE	
LIVELLETTA	DIR. DI QUARTA SOCIETA' POMERANA
Prog. LivelleTTa	
MSS	

RI25	VI12	RI26	32200.000	SLO7	RI27	RI28	32810.000	TR12	GA05	GN02-1	Galleria Naturale CANTONE - 1
------	------	------	-----------	------	------	------	-----------	------	------	--------	-------------------------------

P	15000.00
T	100.00
F	-0.40
W	30.000.00
Q	60.00

P	15000.00
T	80.00
F	0.35
W	20.000.00
Q	60.00

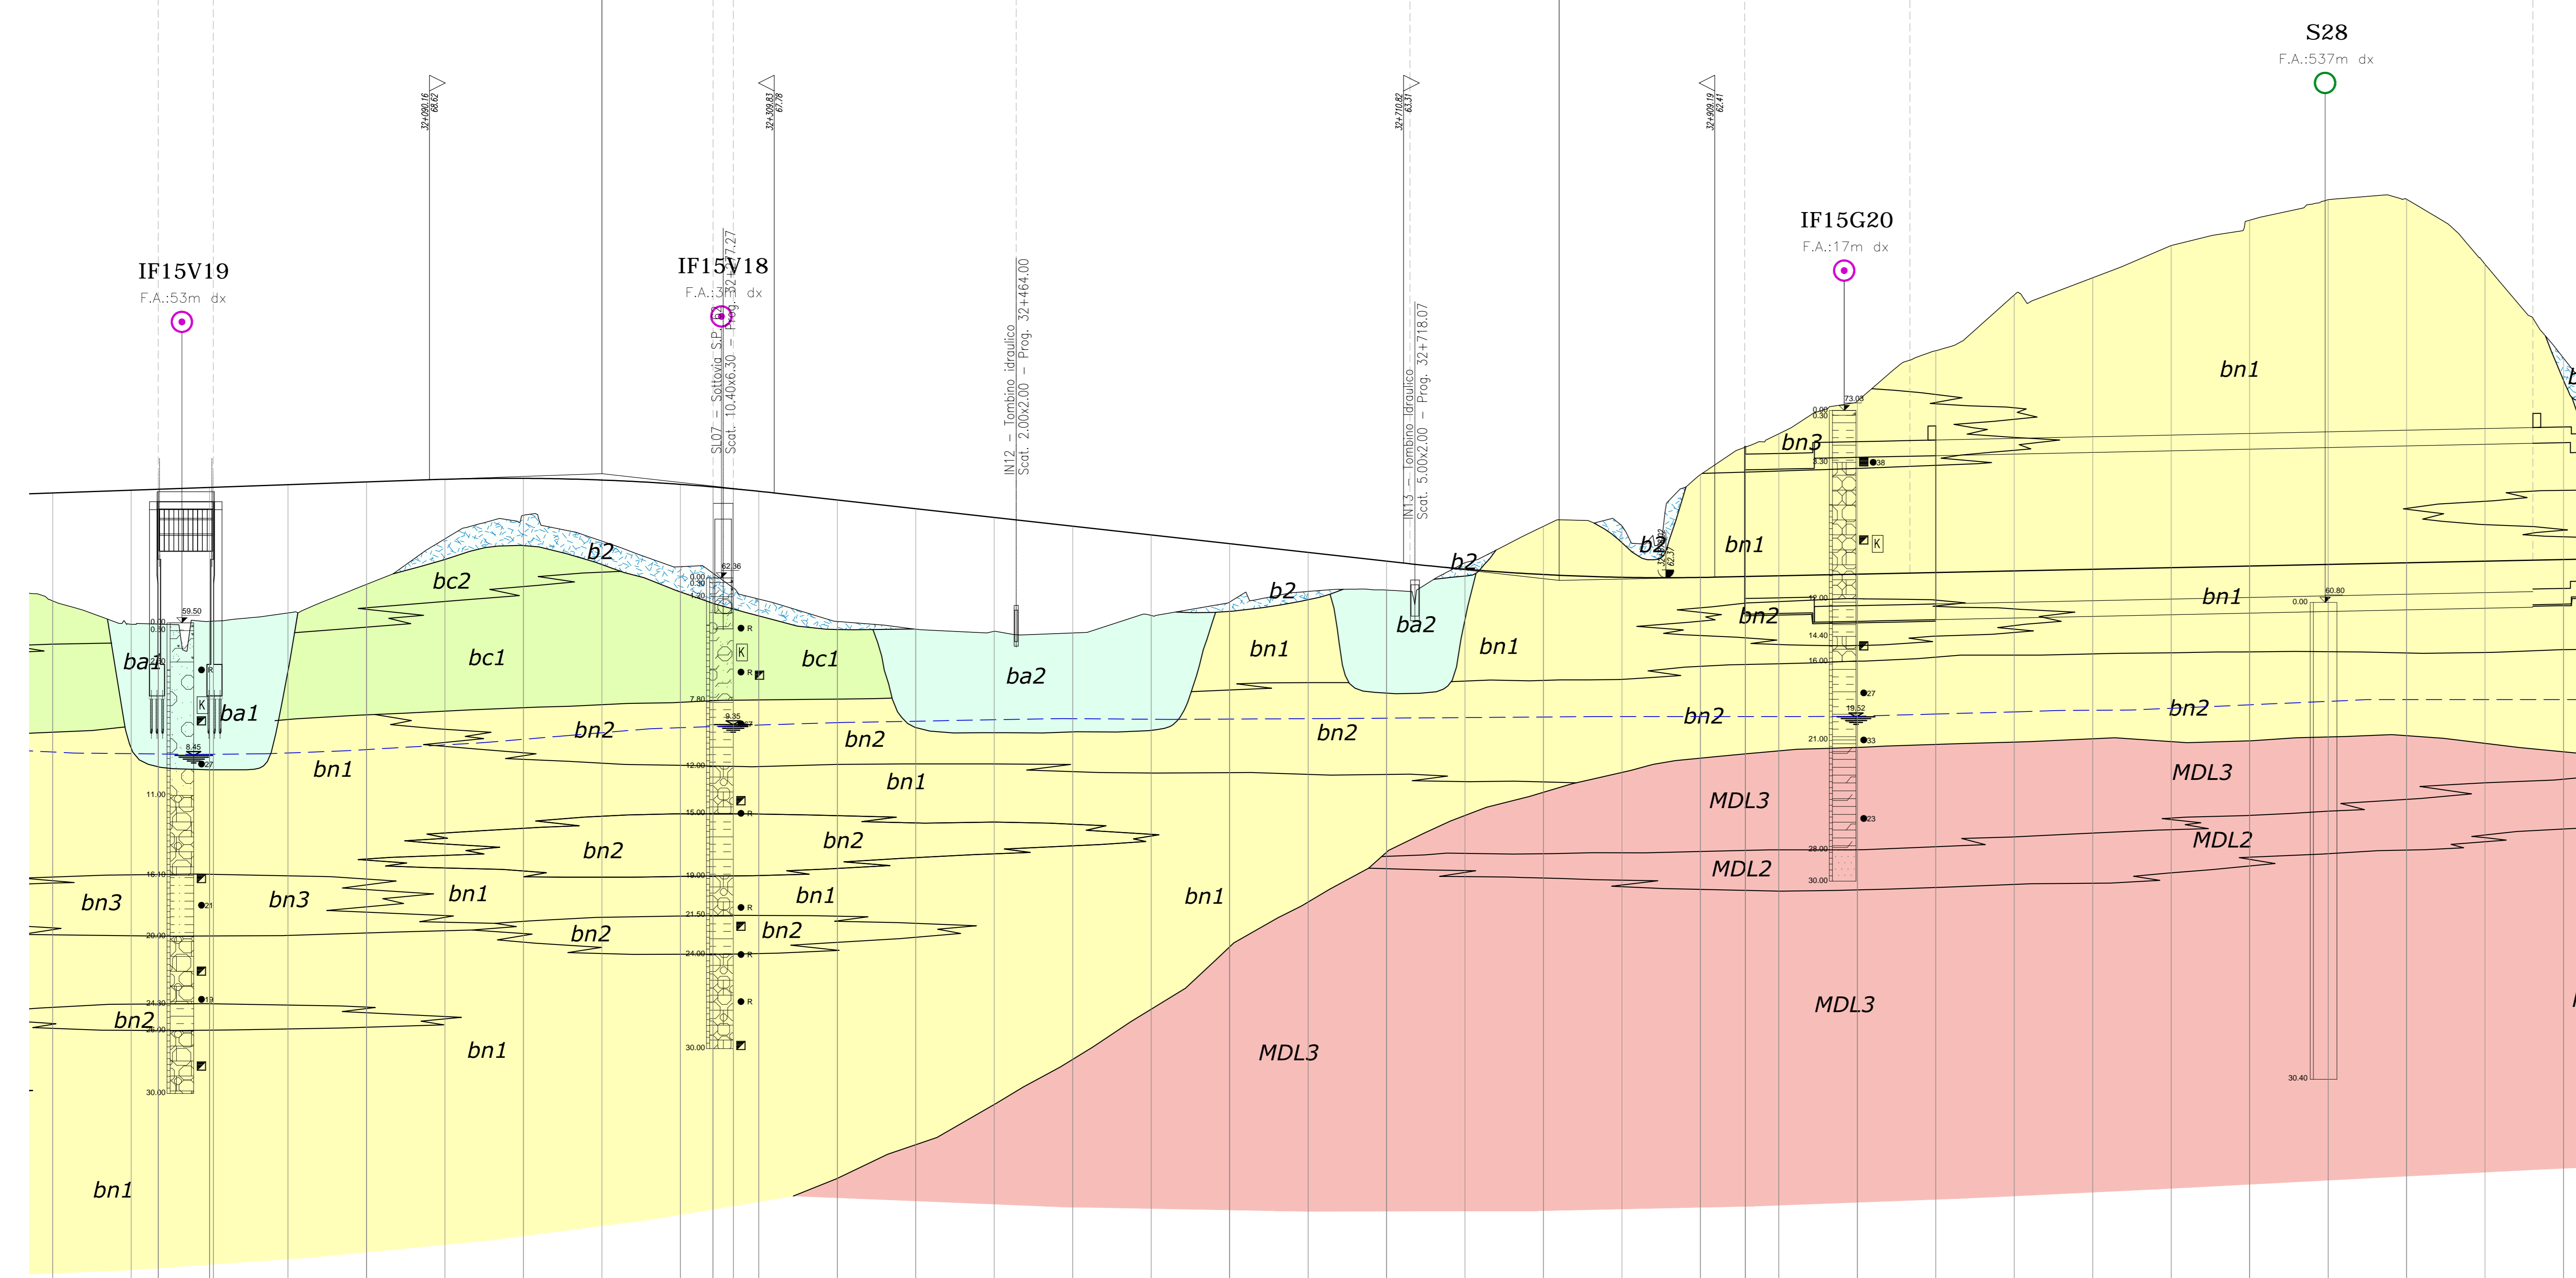

NUMERO SEZIONI	308	309	309A	310	311	312	313	314	315	316	316A	316C	317	318	319	320	321	322	323	324	325	326	327	328	329	329A	330	331	332	333	334	335	336	337	338	339	340	
DISTANZE PARZIALI	50.00	17.16	32.73	47.56	50.01	50.00	50.00	50.00	50.00	50.00	20.80	12.88	16.23	50.00	50.00	50.00	50.00	50.00	50.00	50.00	50.00	50.00	50.00	50.00	28.63	21.27	49.89	50.01	50.00	50.00	50.00	50.00	50.00	50.00	50.00	50.00	50.00	
DISTANZE PROGRESSIVE	21.450.00	21.467.16	21.500.00	21.547.56	21.597.57	21.647.57	21.697.57	21.747.57	21.797.57	21.847.57	21.868.37	21.881.25	21.897.48	21.947.48	21.997.48	22.047.48	22.097.48	22.147.48	22.197.48	22.247.48	22.297.48	22.347.48	22.397.48	22.447.48	22.497.48	22.526.11	22.547.40	22.597.29	22.647.30	22.697.30	22.747.30	22.797.30	22.847.30	22.897.30	22.947.30	22.997.30	23.047.30	23.097.30	23.147.30	23.197.30	23.247.30	23.297.30	23.347.30	23.397.30	23.447.30	23.497.30	23.547.30	23.597.30	23.647.30	23.697.30	23.747.30	23.797.30	23.847.30	23.897.30	23.947.30	24.000.00	
QUOTE TERRENO	68.80	68.41	68.02	0.16	-0.23	-0.64	-1.05	318.80	-