


SEZIONI TRSAVERSALI-Scala 1:200

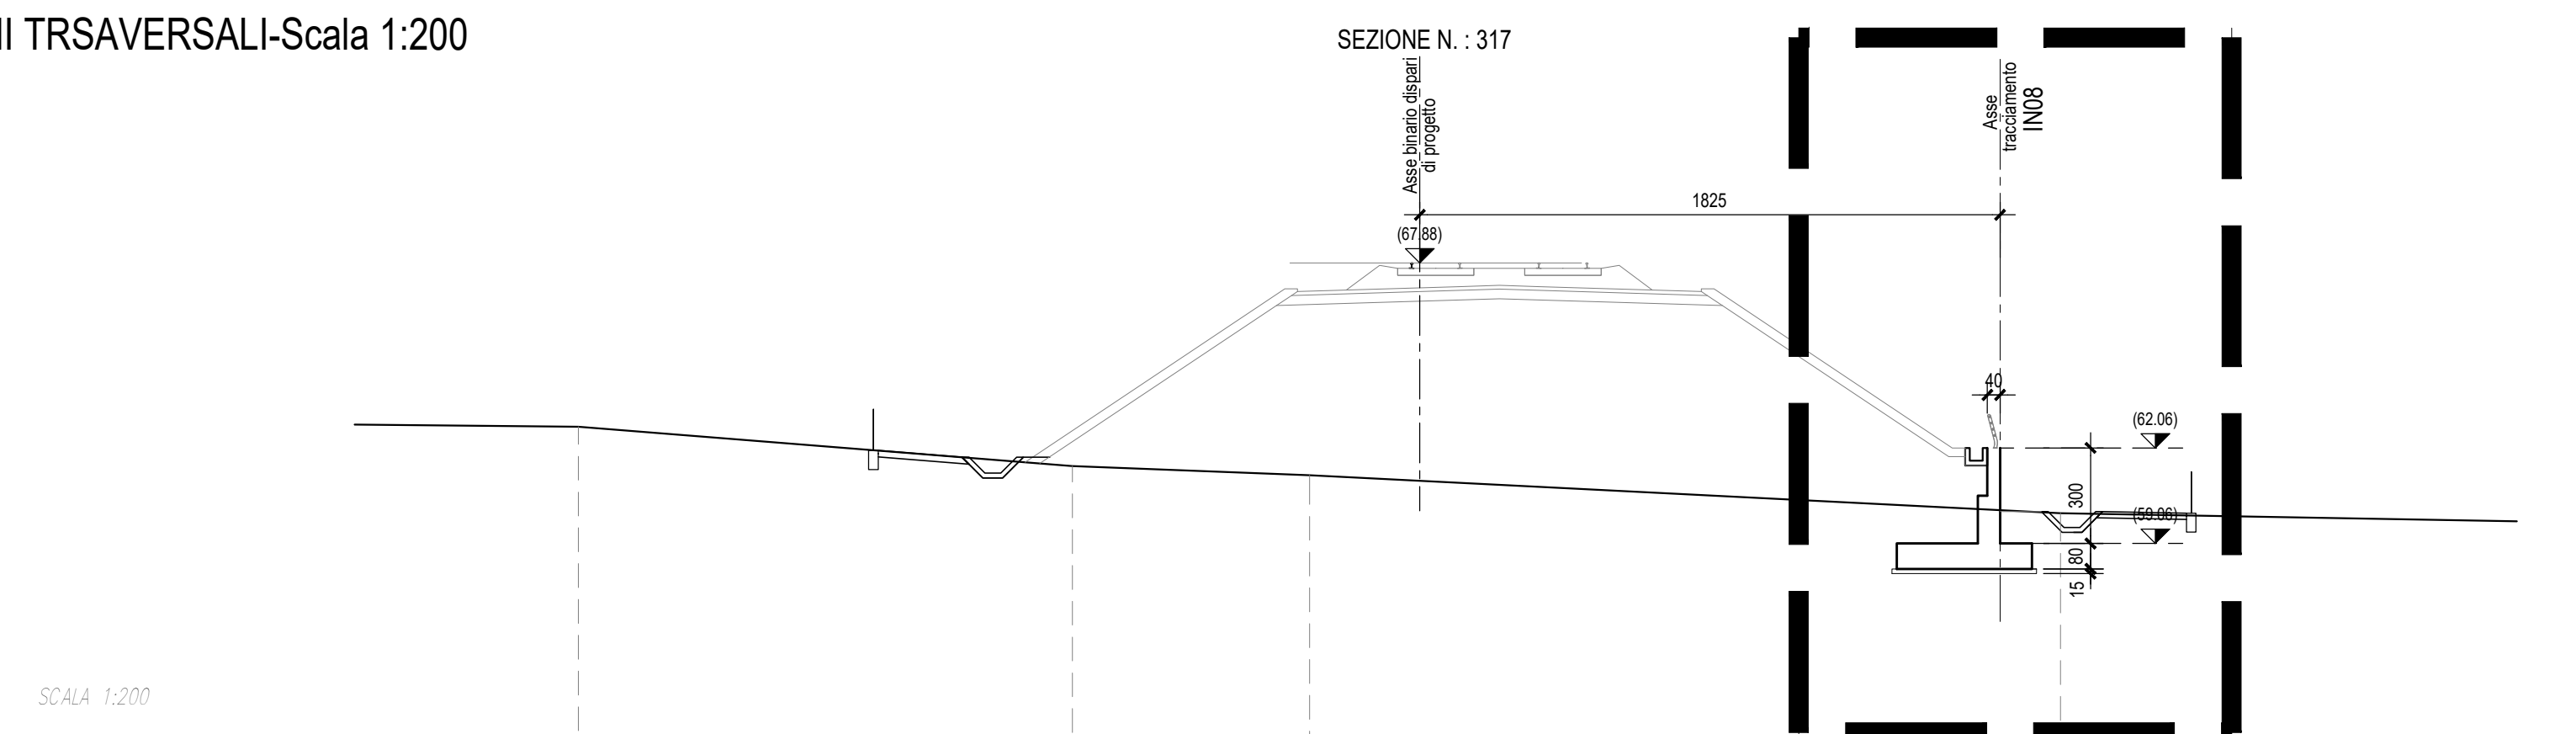

