




MISURE IN METRI

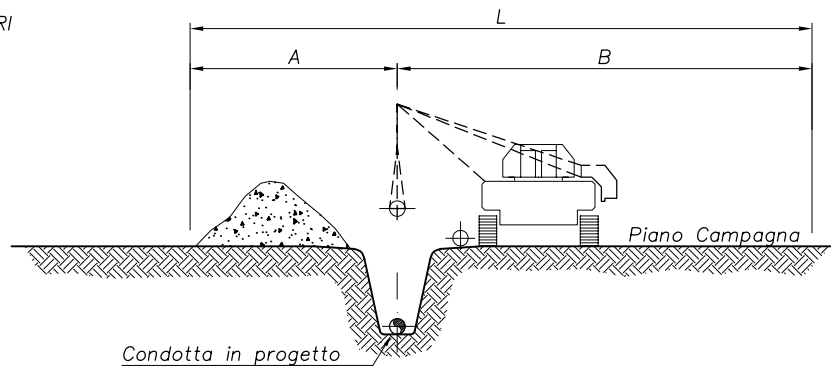


PISTA DI LAVORO TIPICA

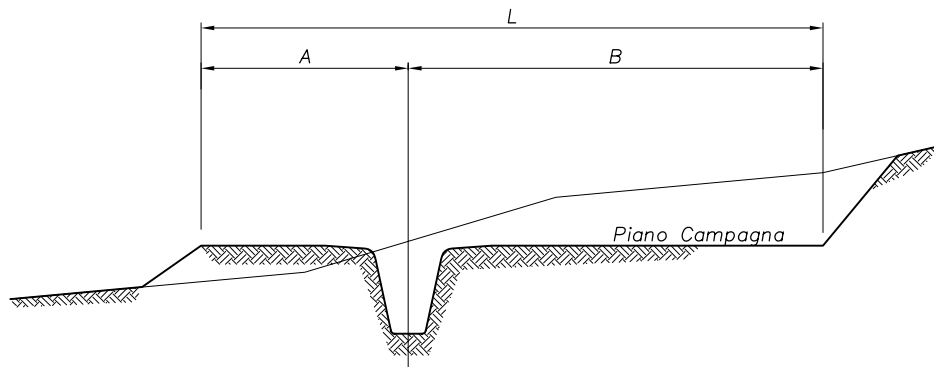

PISTA DI LAVORO RISTRETTA

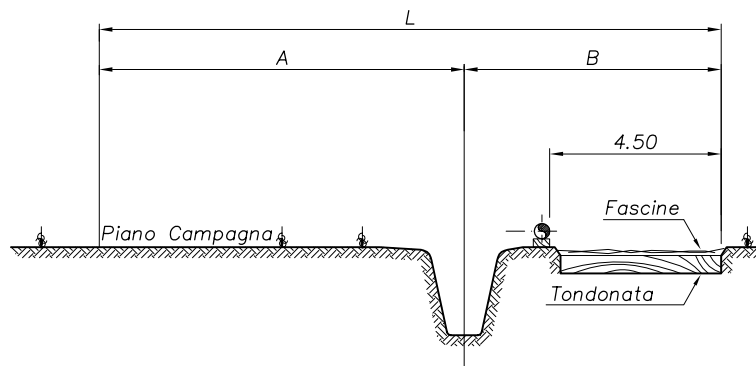

PISTA DI LAVORO IN PALUDE

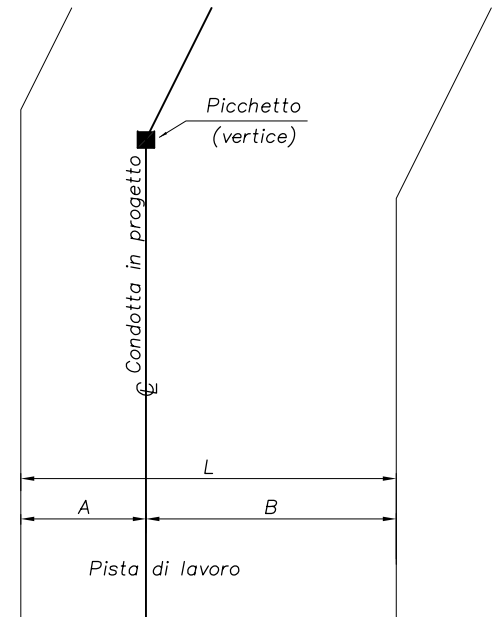

PIANTA

DIAMETRO CONDOTTA DN	PISTA NORMALE			PISTA RISTRETTA			PISTA IN PALUDE		
	A	B	L	A	B	L	A	B	L
2-6	3	7	10	2	5	7	4	6	10
8-12	3	8	11	2	6	8	6	6	12
14-18	4	9	13	2	7	9	7	7	14
20-24	5	10	15	2	8	10	9	7	16
26-30	6	12	18	3	9	12	10	8	18
32-38	7	13	20	3	10	13	11	8	19
40-48	8	14	22	3	12	15	12	9	21
50-60	10	15	25	3	13	16	14	9	23

DATA	FIRMA	N°	REVISIONI										
			1	2	3	4	5	6	7	8	9	10	11
			STANDARD										
N°			S.T.D.I.O.014.0.1										
DATA	DIS	FOGLIO											
Sett. '05		1 / 1											

SEZIONE TIPICA
PISTA E SCAVO