



PROFILO LONGITUDINALE RAMPA C - Scala 1:1000/100


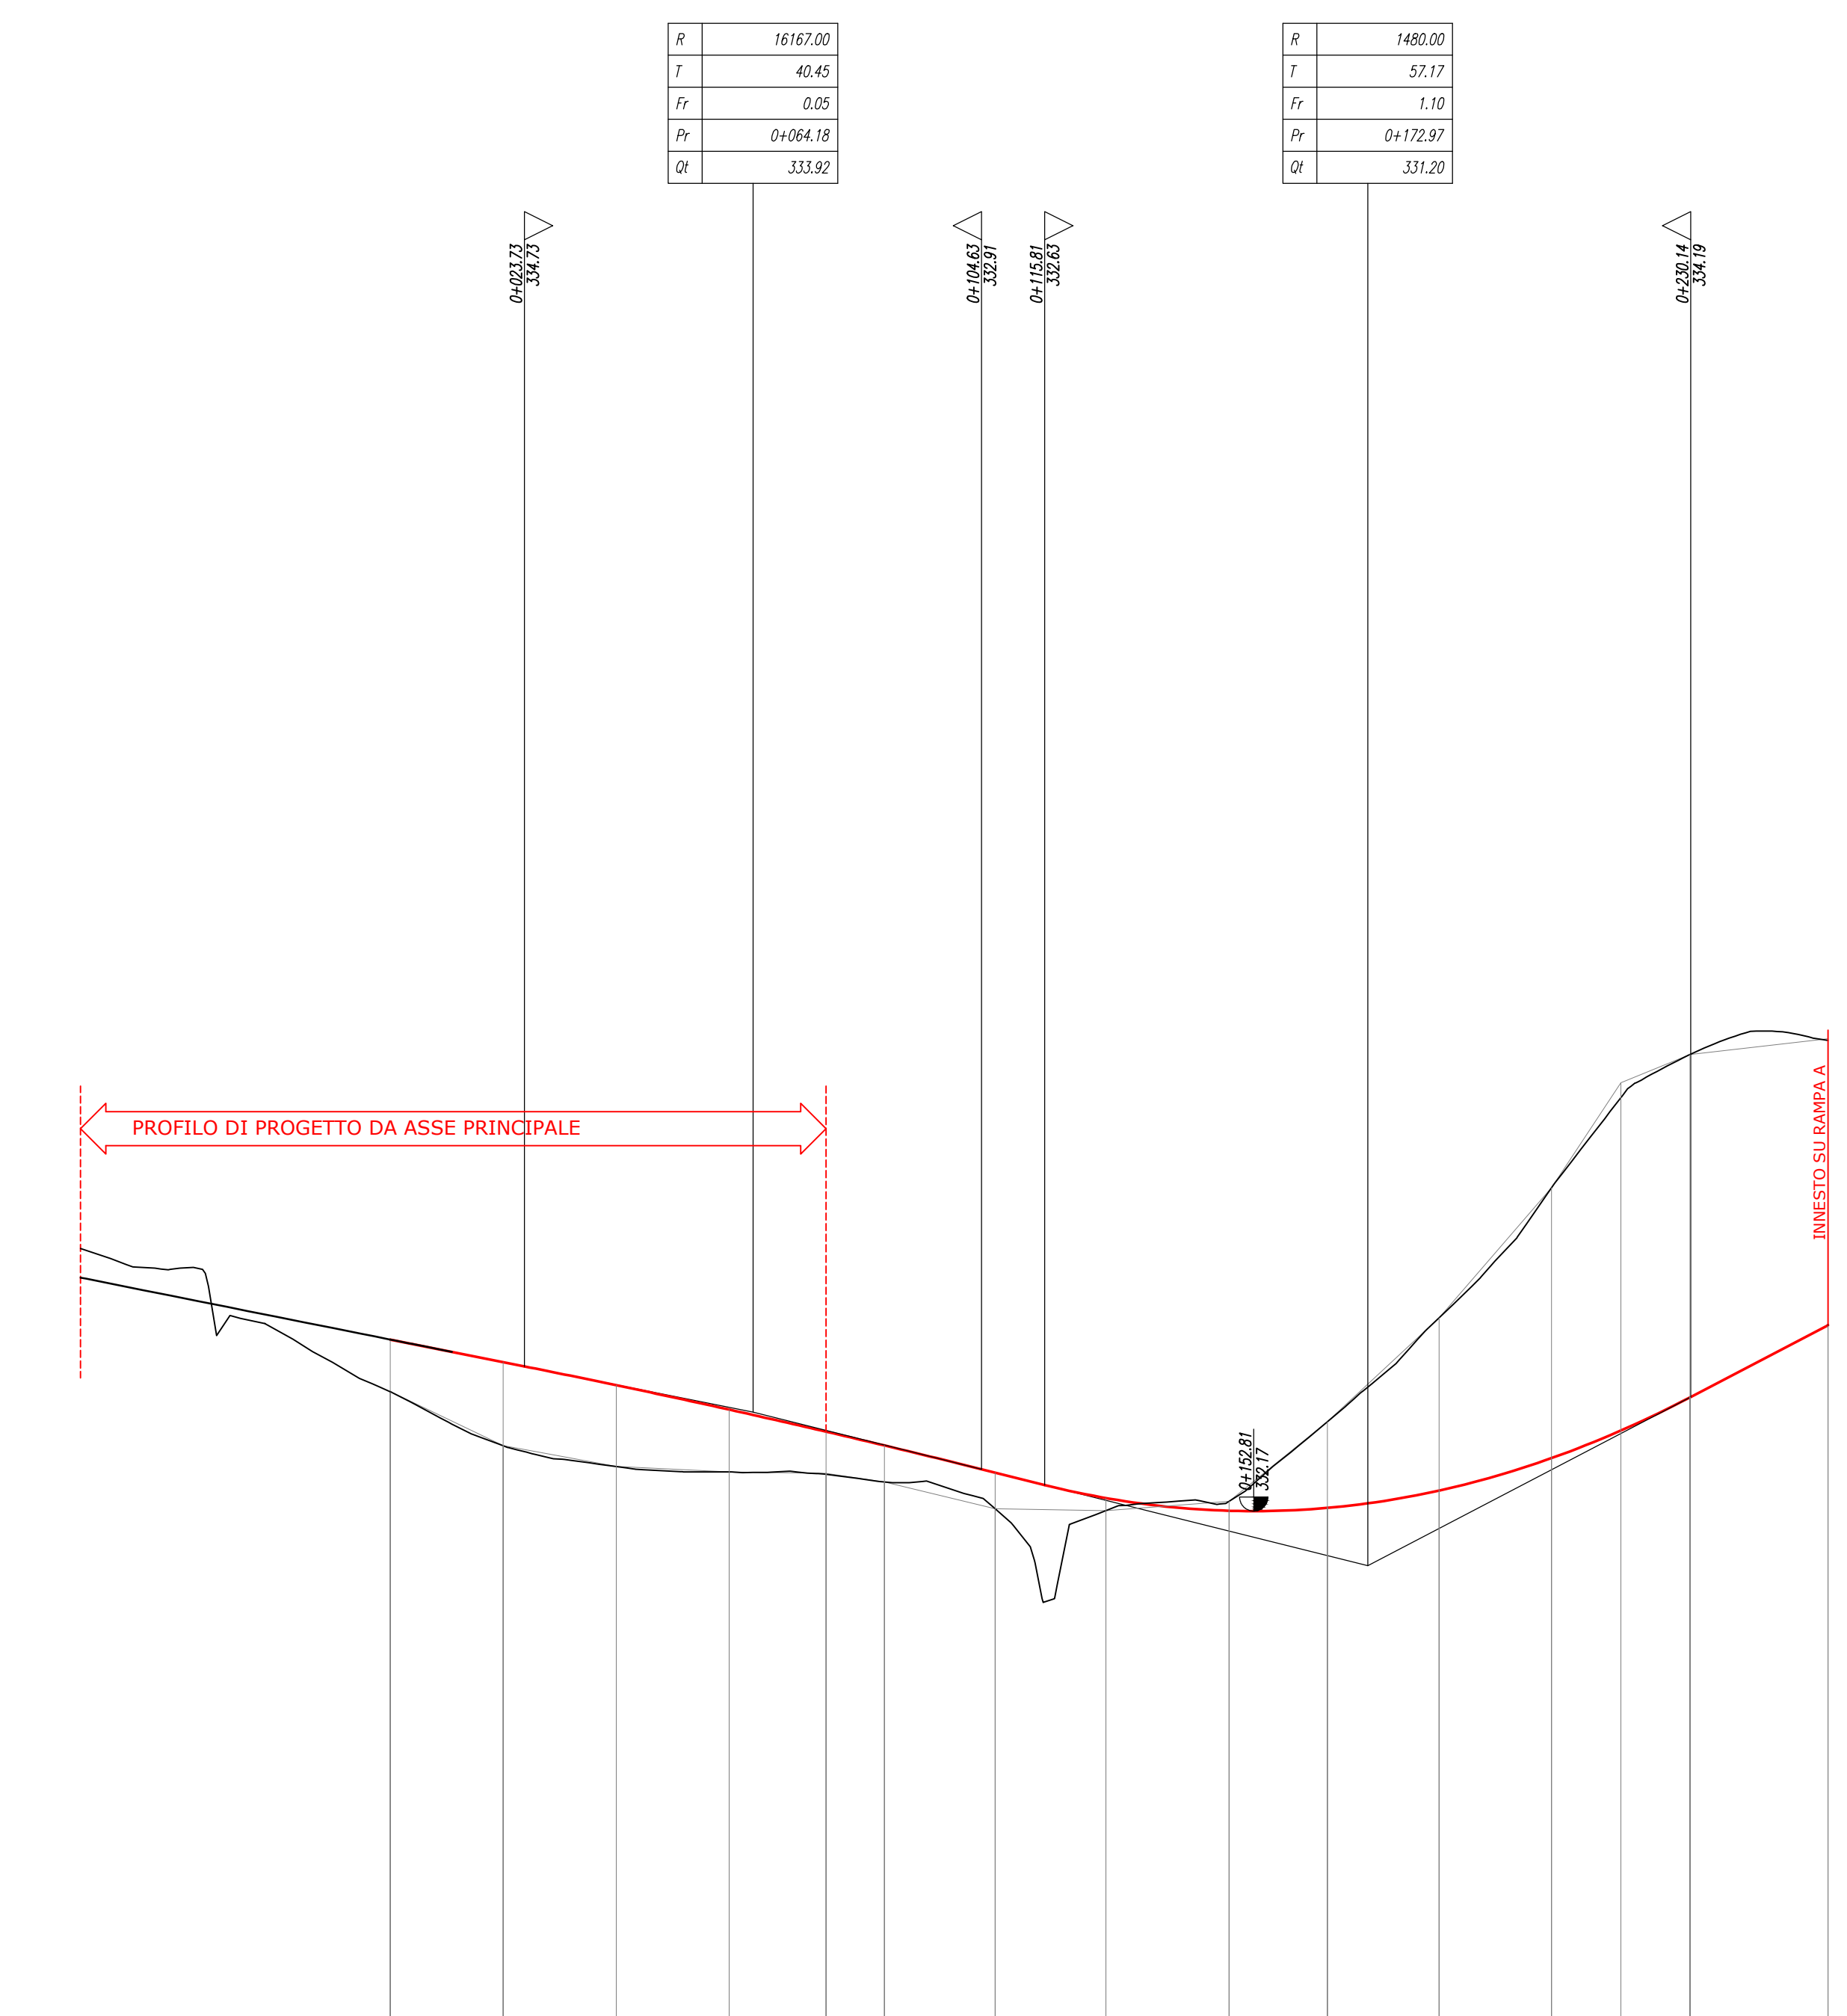


NUMERO SEZIONI	1	2	3	4	5	6	7	8	9	10	11	12	13	14	15
ETOMETRICHE															

POSIZIONE PLANIMETRICA PICC. RAMPA C - Scala 1:1000

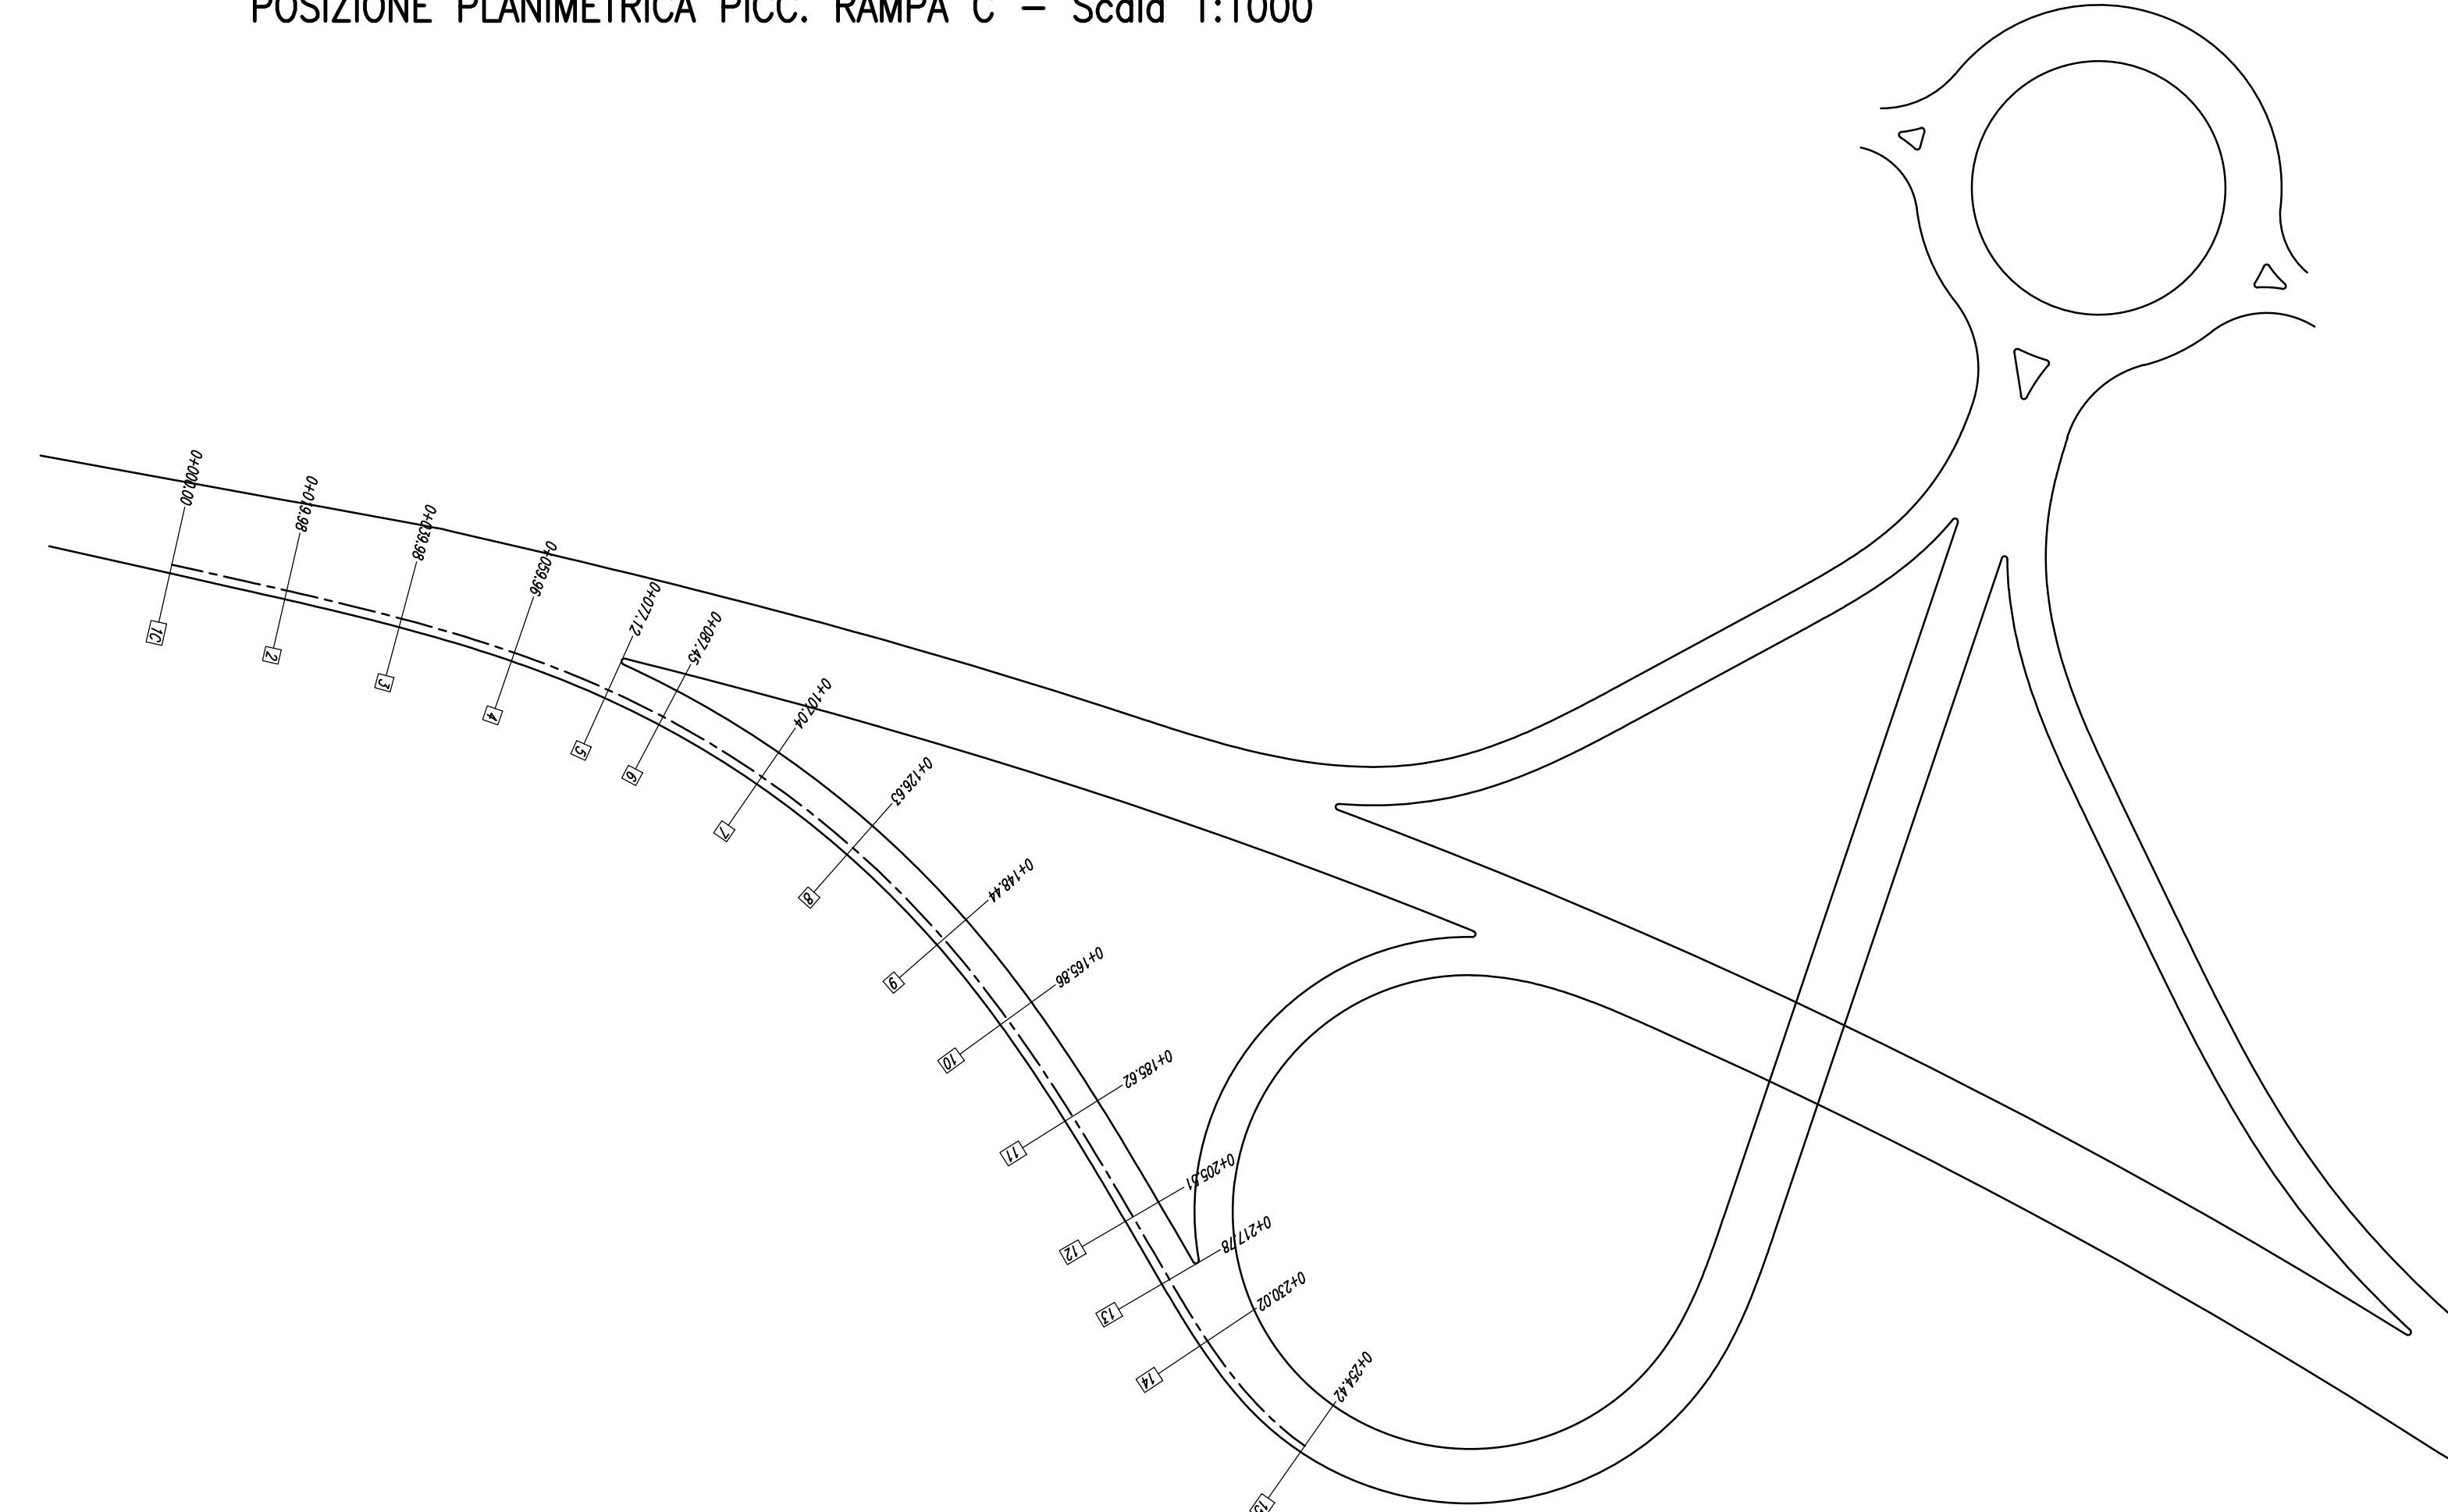

PROFILO LONGITUDINALE RAMPA D - Scala 1:1000/100


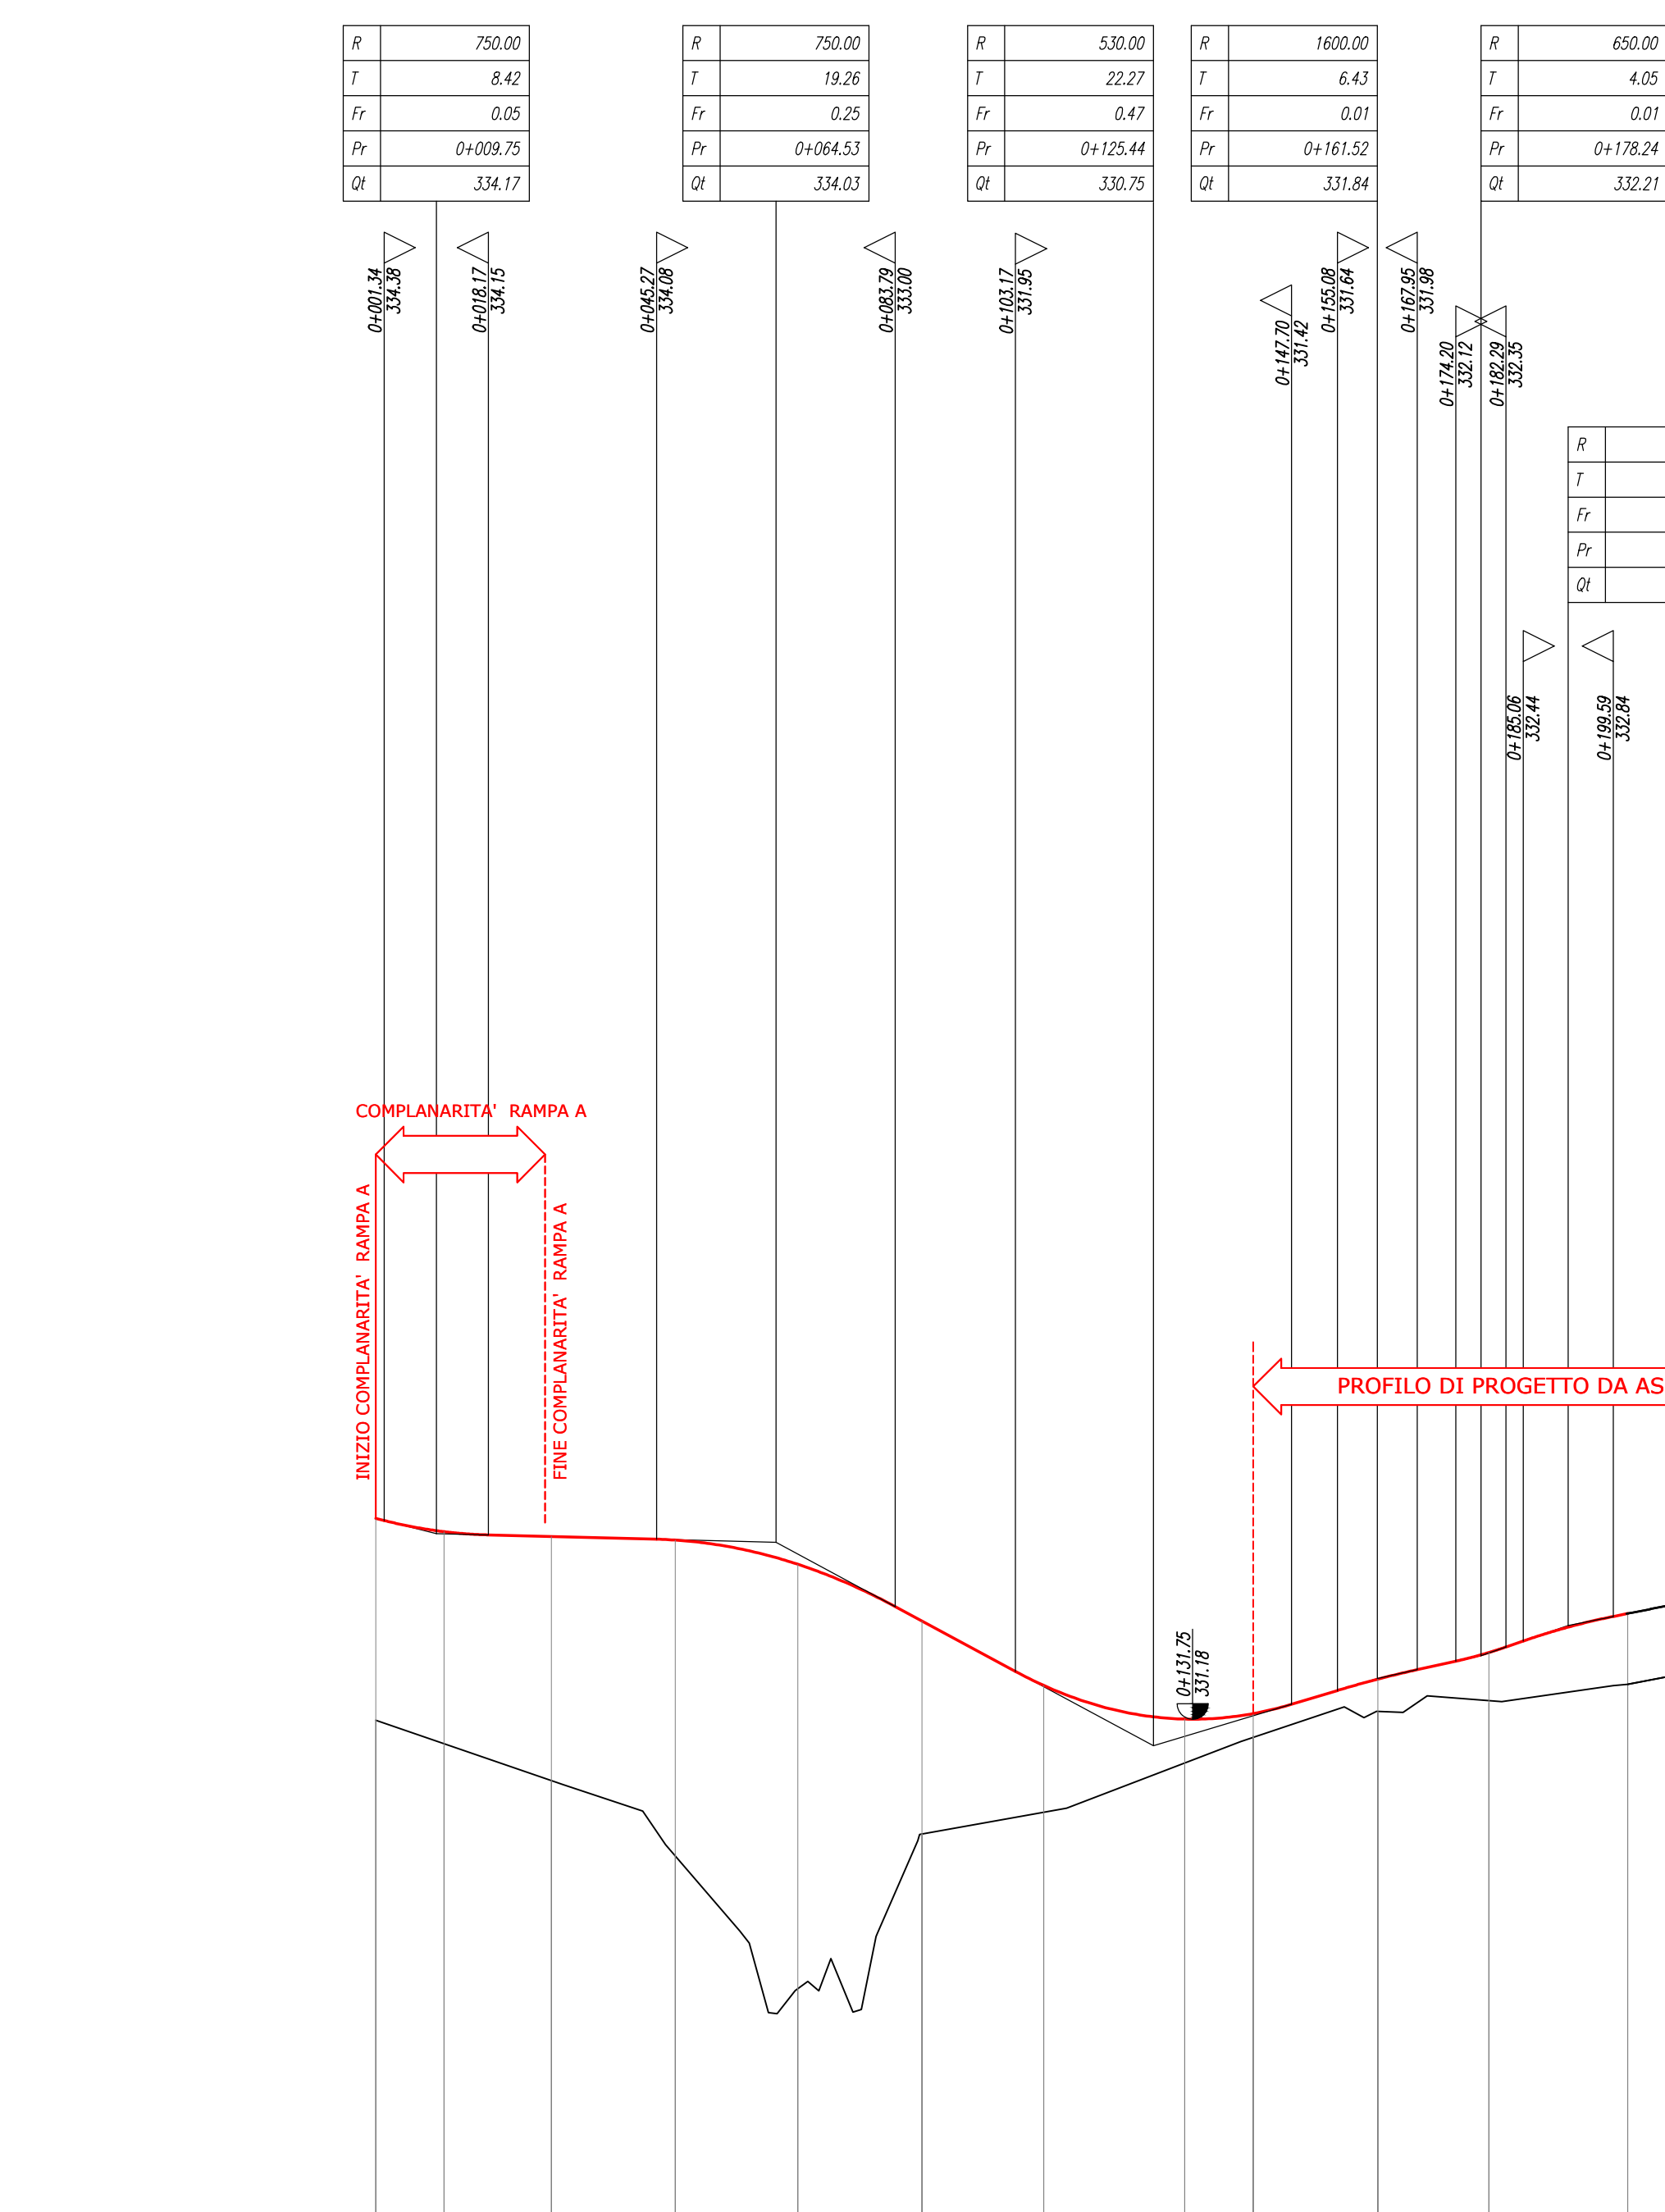

ETOMETRICHE												