


SEZIONE TRASVERSALE

CARATTERISTICA

1:200

1:200

3:300

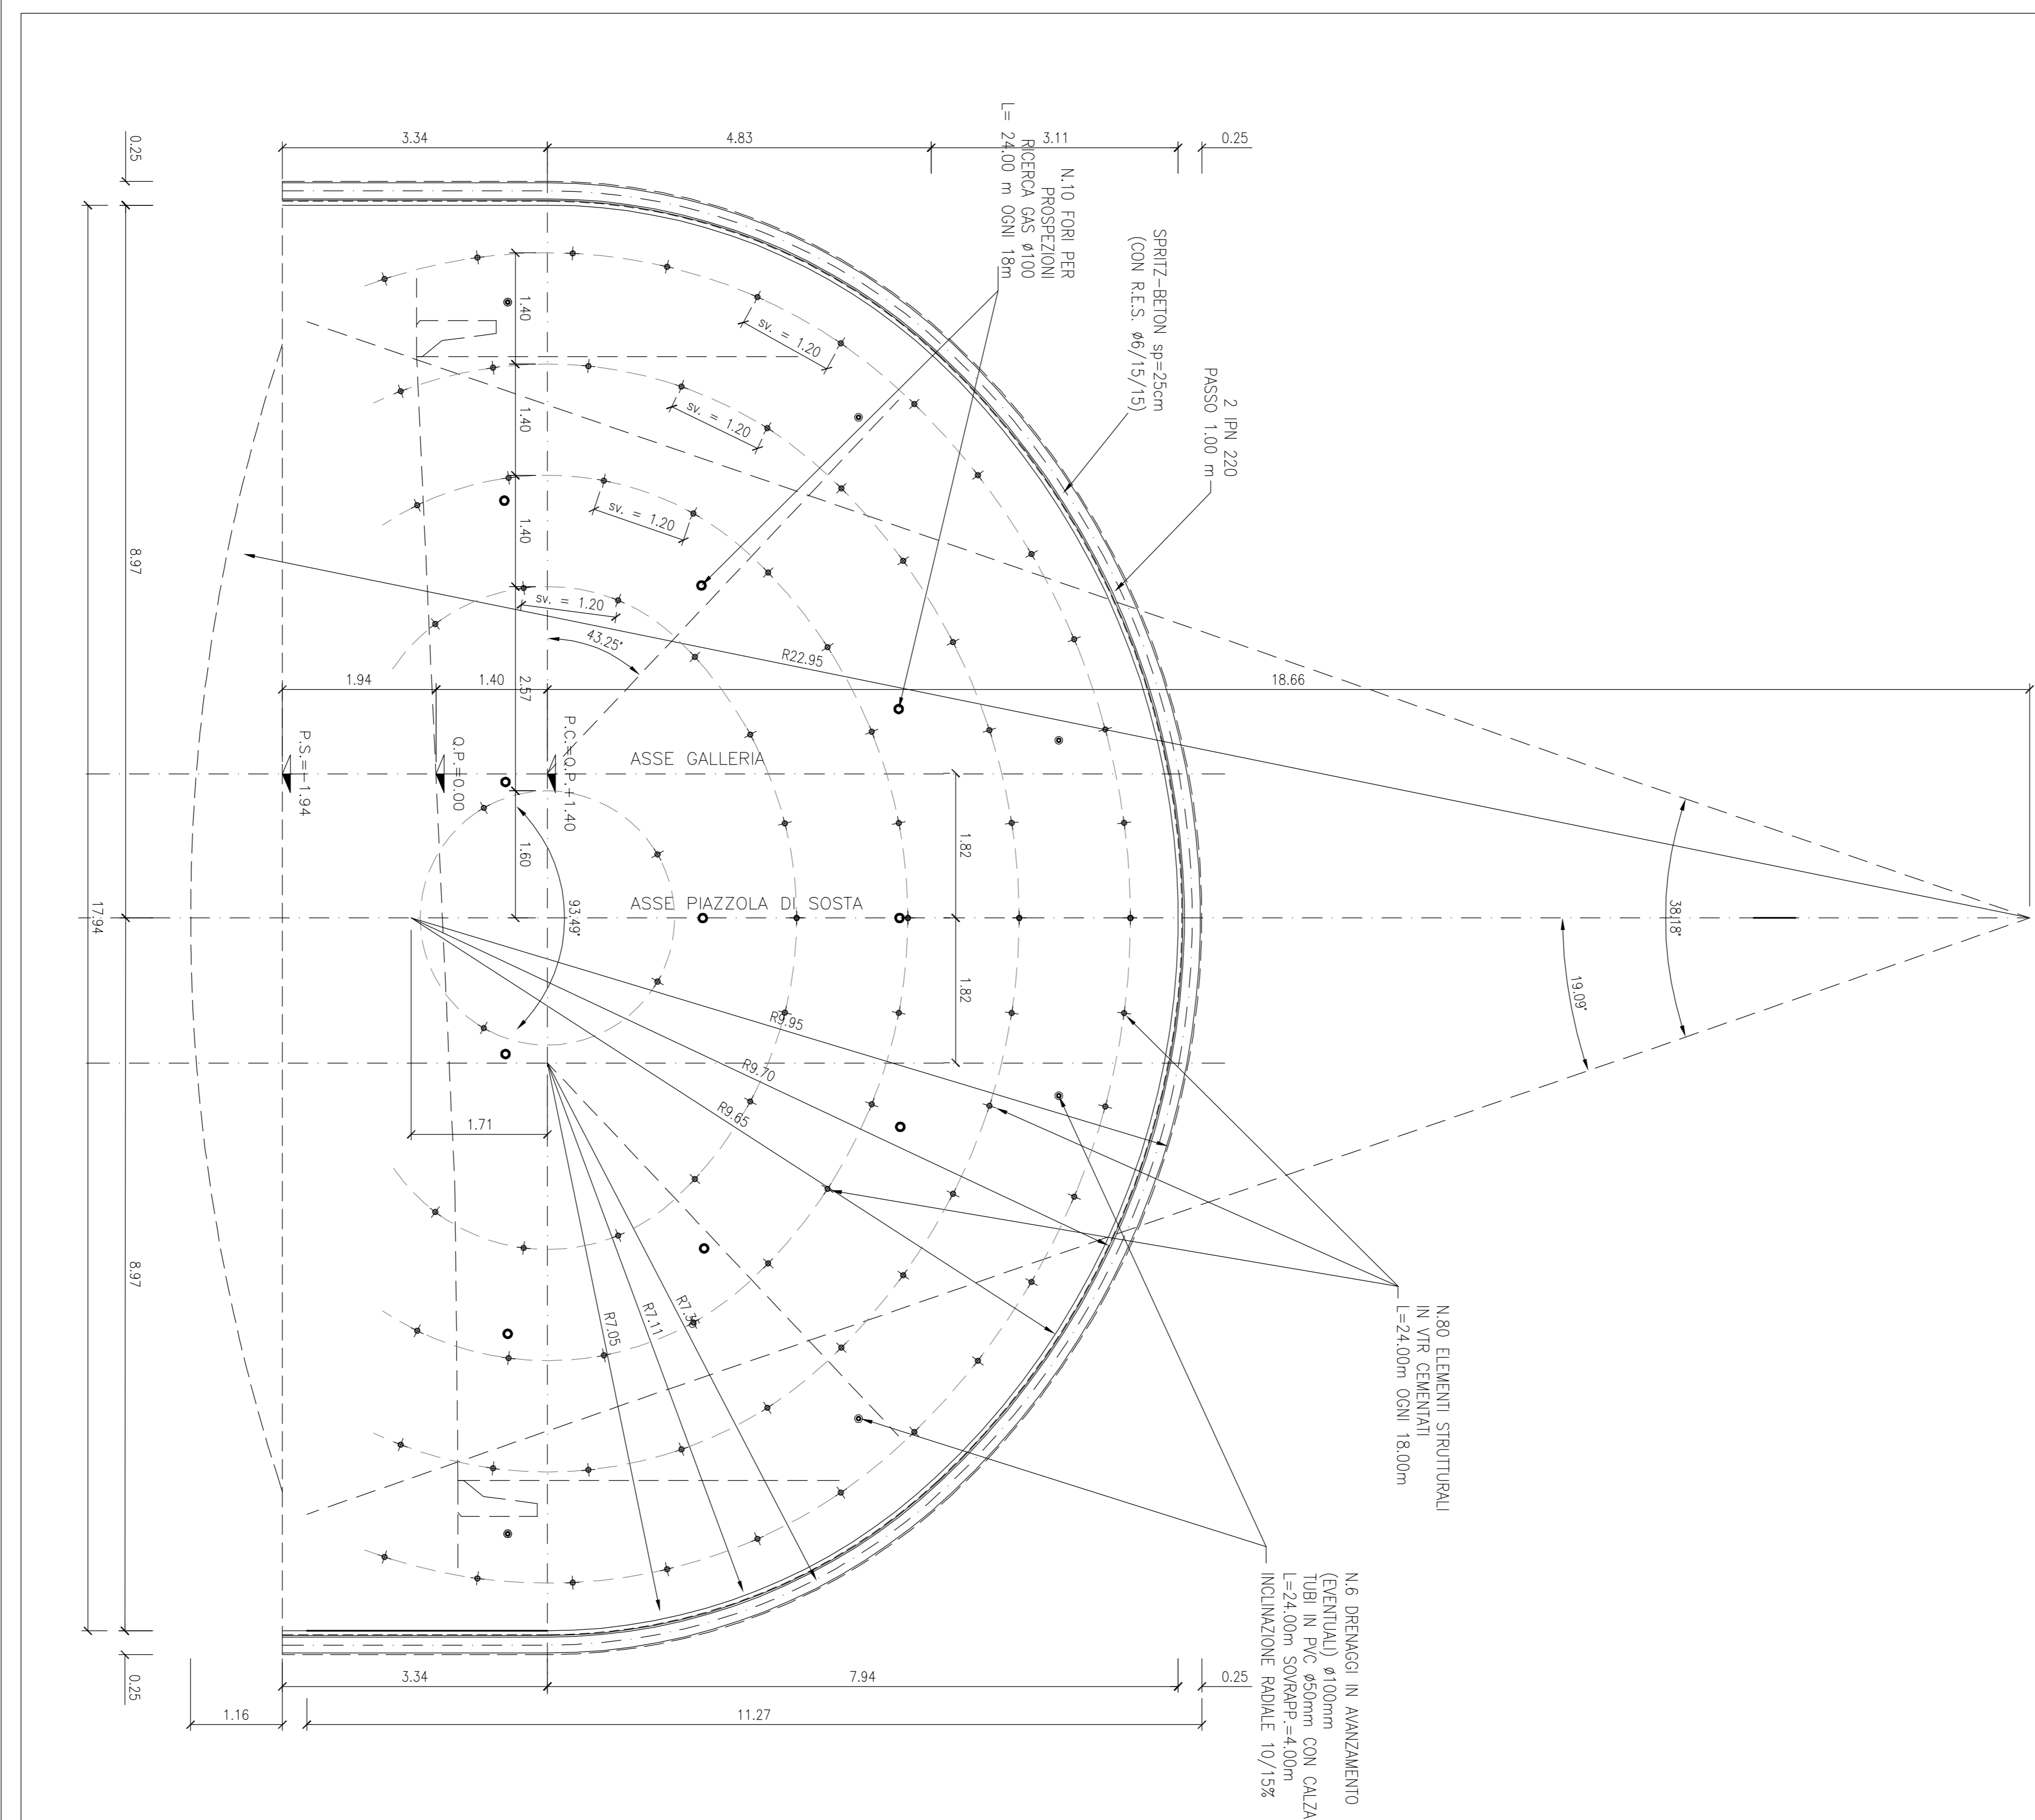


PARTICOLARE "2"

1:200

1:200

1:200

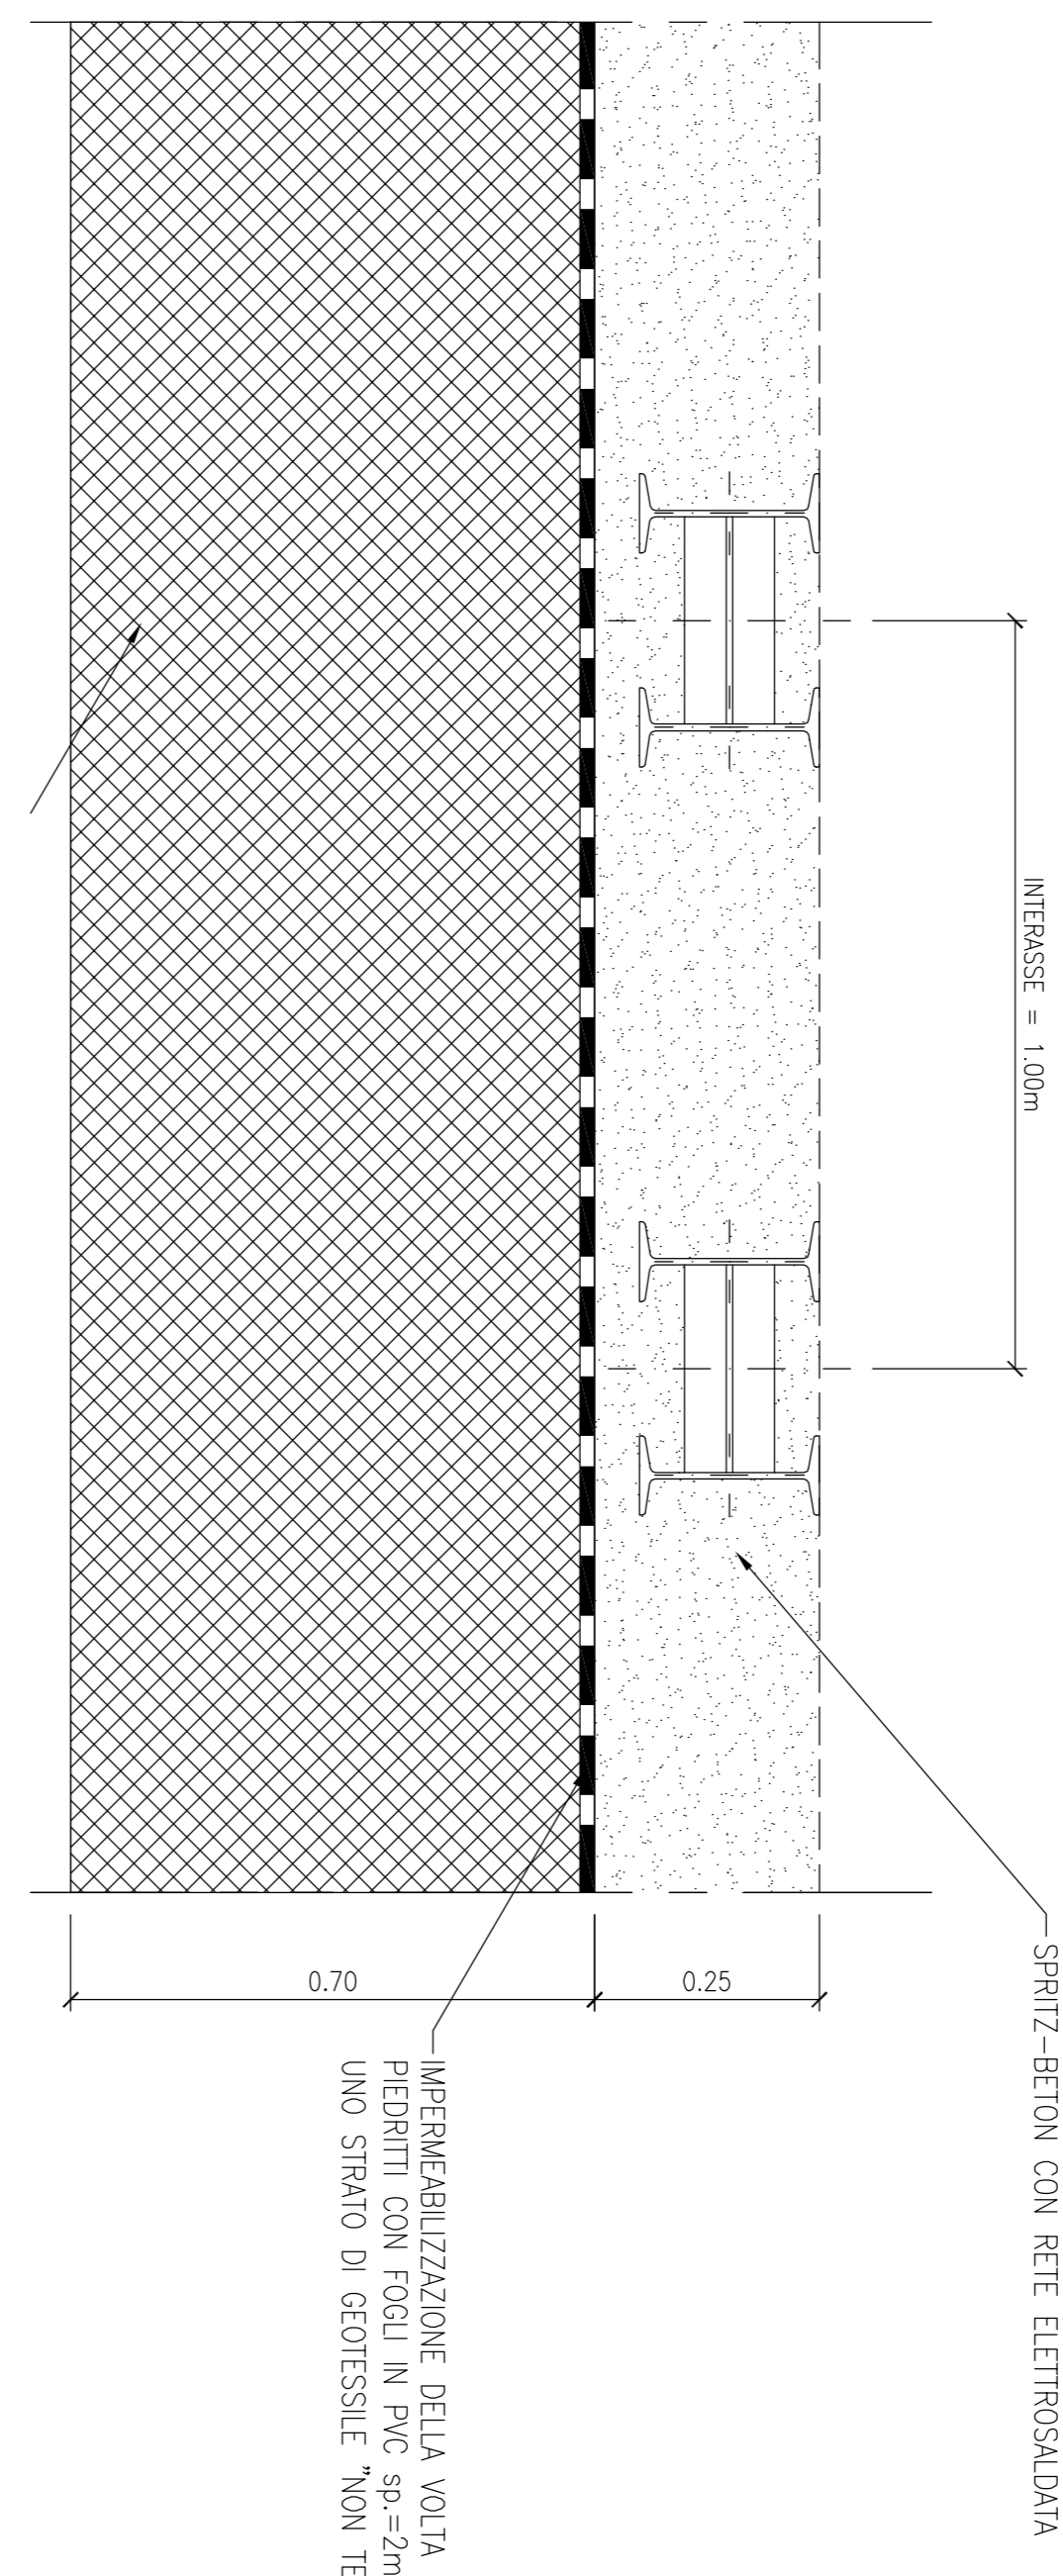

PROFILO LONGITUDINALE

1:200

1:200

3:300

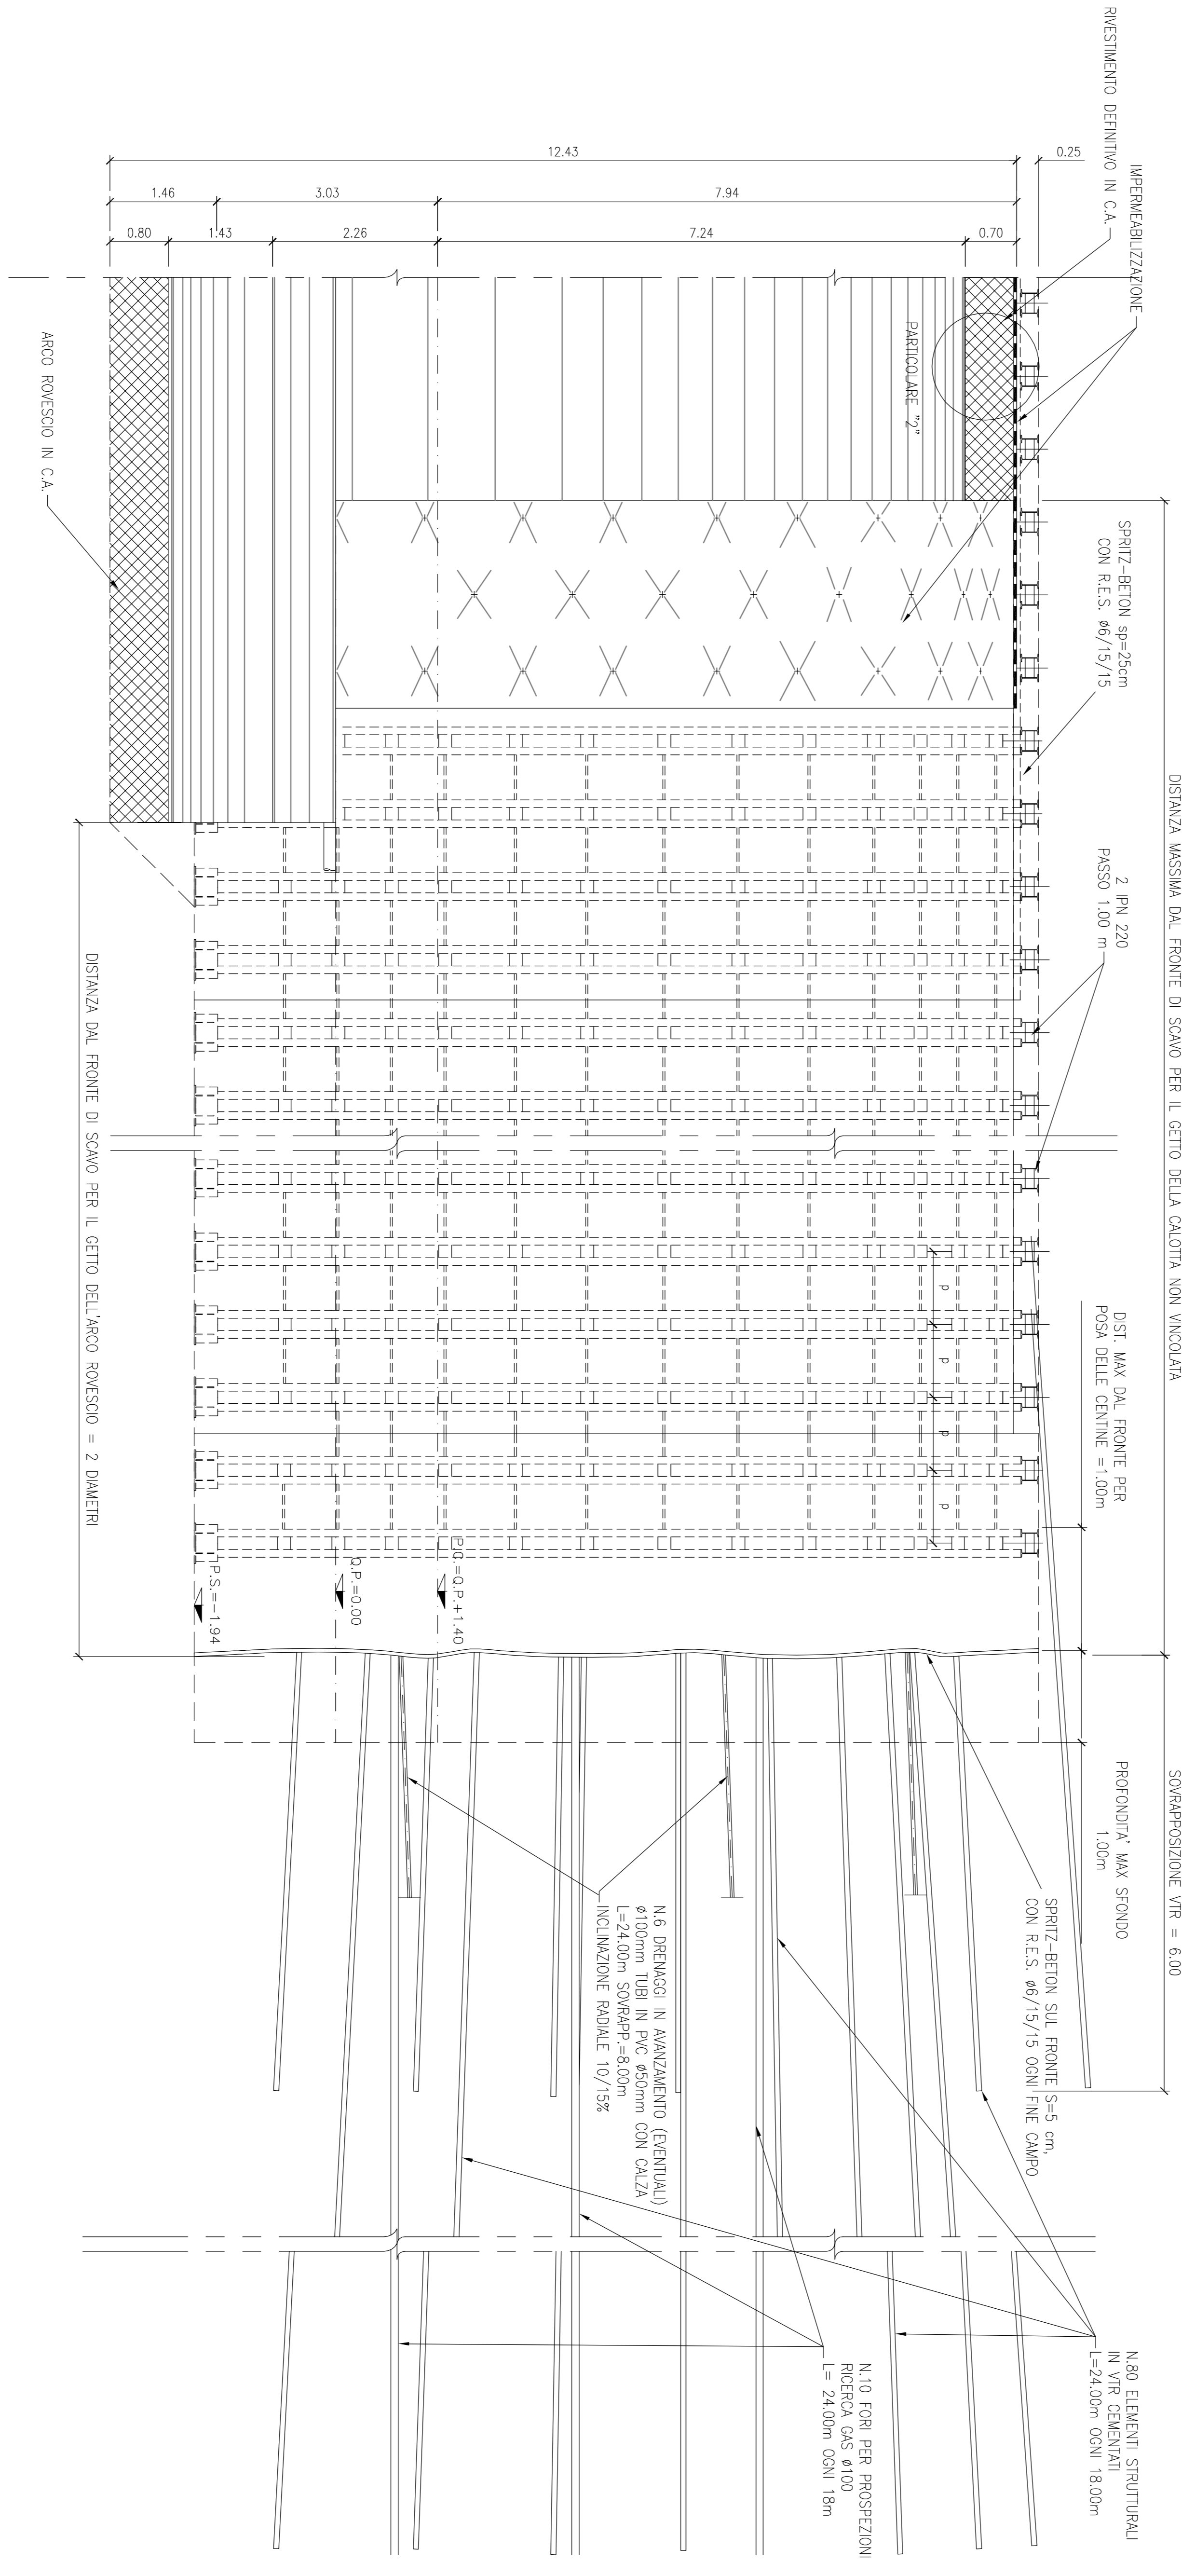


TABELLA MATERIALI

Table listing materials and their properties, including concrete, insulation, and structural steel.

NOTA

IL PASSO DELLE CERNIE PIGNI, VALERE DA 0,80 A 1,20 m

Project information block including logos for Quadralatero, Dipra 2, and various engineering and architectural firms.