


DATI DI TRACCIAMENTO IN ASSE DELLO SCARICO DI SUPERFICIE

PROGRESSIVA IN ASSE DELLO SCARICO DI SUPERFICIE (X)	QUOTE (Y)
0,000	0,000
0,011	0,200
0,038	0,400
0,081	0,600
0,138	0,800
0,208	1,000
0,292	1,200
0,388	1,400
0,497	1,600
0,618	1,800
0,751	2,000
0,896	2,200
1,053	2,400
1,221	2,600
1,400	2,800
1,591	3,000
1,782	3,200
2,005	3,400
2,229	3,600
2,463	3,800
2,708	4,000
2,964	4,200
3,231	4,400
3,507	4,600
3,795	4,800
4,092	5,000
4,400	5,200
4,719	5,400
5,047	5,600
5,386	5,800
5,734	6,000
6,093	6,200
6,461	6,400
6,840	6,600
7,228	6,800
7,626	7,000
8,034	7,200
8,452	7,400
8,880	7,600
9,317	7,800
9,763	8,000
10,220	8,200
10,686	8,400
11,161	8,600
11,646	8,800
12,140	9,000
12,644	9,200
13,157	9,400
13,680	9,600
14,211	9,800
14,751	10,000
15,299	10,200
15,857	10,400
16,424	10,600
16,999	10,800
17,582	11,000
18,173	11,200
18,771	11,400
19,377	11,600
19,990	11,800
20,611	12,000
21,238	12,200
21,872	12,400
22,513	12,600
23,161	12,800
23,816	13,000
24,478	13,200
25,147	13,400
25,823	13,600
26,506	13,800
27,196	14,000
27,892	14,200
28,595	14,400
29,305	14,600
30,021	14,800
30,744	15,000
31,473	15,200
32,209	15,400
32,952	15,600
33,702	15,800
34,459	16,000
35,223	16,200
36,004	16,400
36,791	16,600
37,584	16,800
38,383	17,000
39,189	17,200
39,999	17,400
40,814	17,600
41,635	17,800
42,459	18,000
43,286	18,200
44,116	18,400
44,949	18,600
45,784	18,800
46,621	19,000
47,460	19,200
48,301	19,400
49,144	19,600
49,989	19,800
50,836	20,000
51,684	20,200
52,534	20,400
53,385	20,600
54,237	20,800
55,090	21,000
55,944	21,200
56,799	21,400
57,654	21,600
58,510	21,800
59,367	22,000

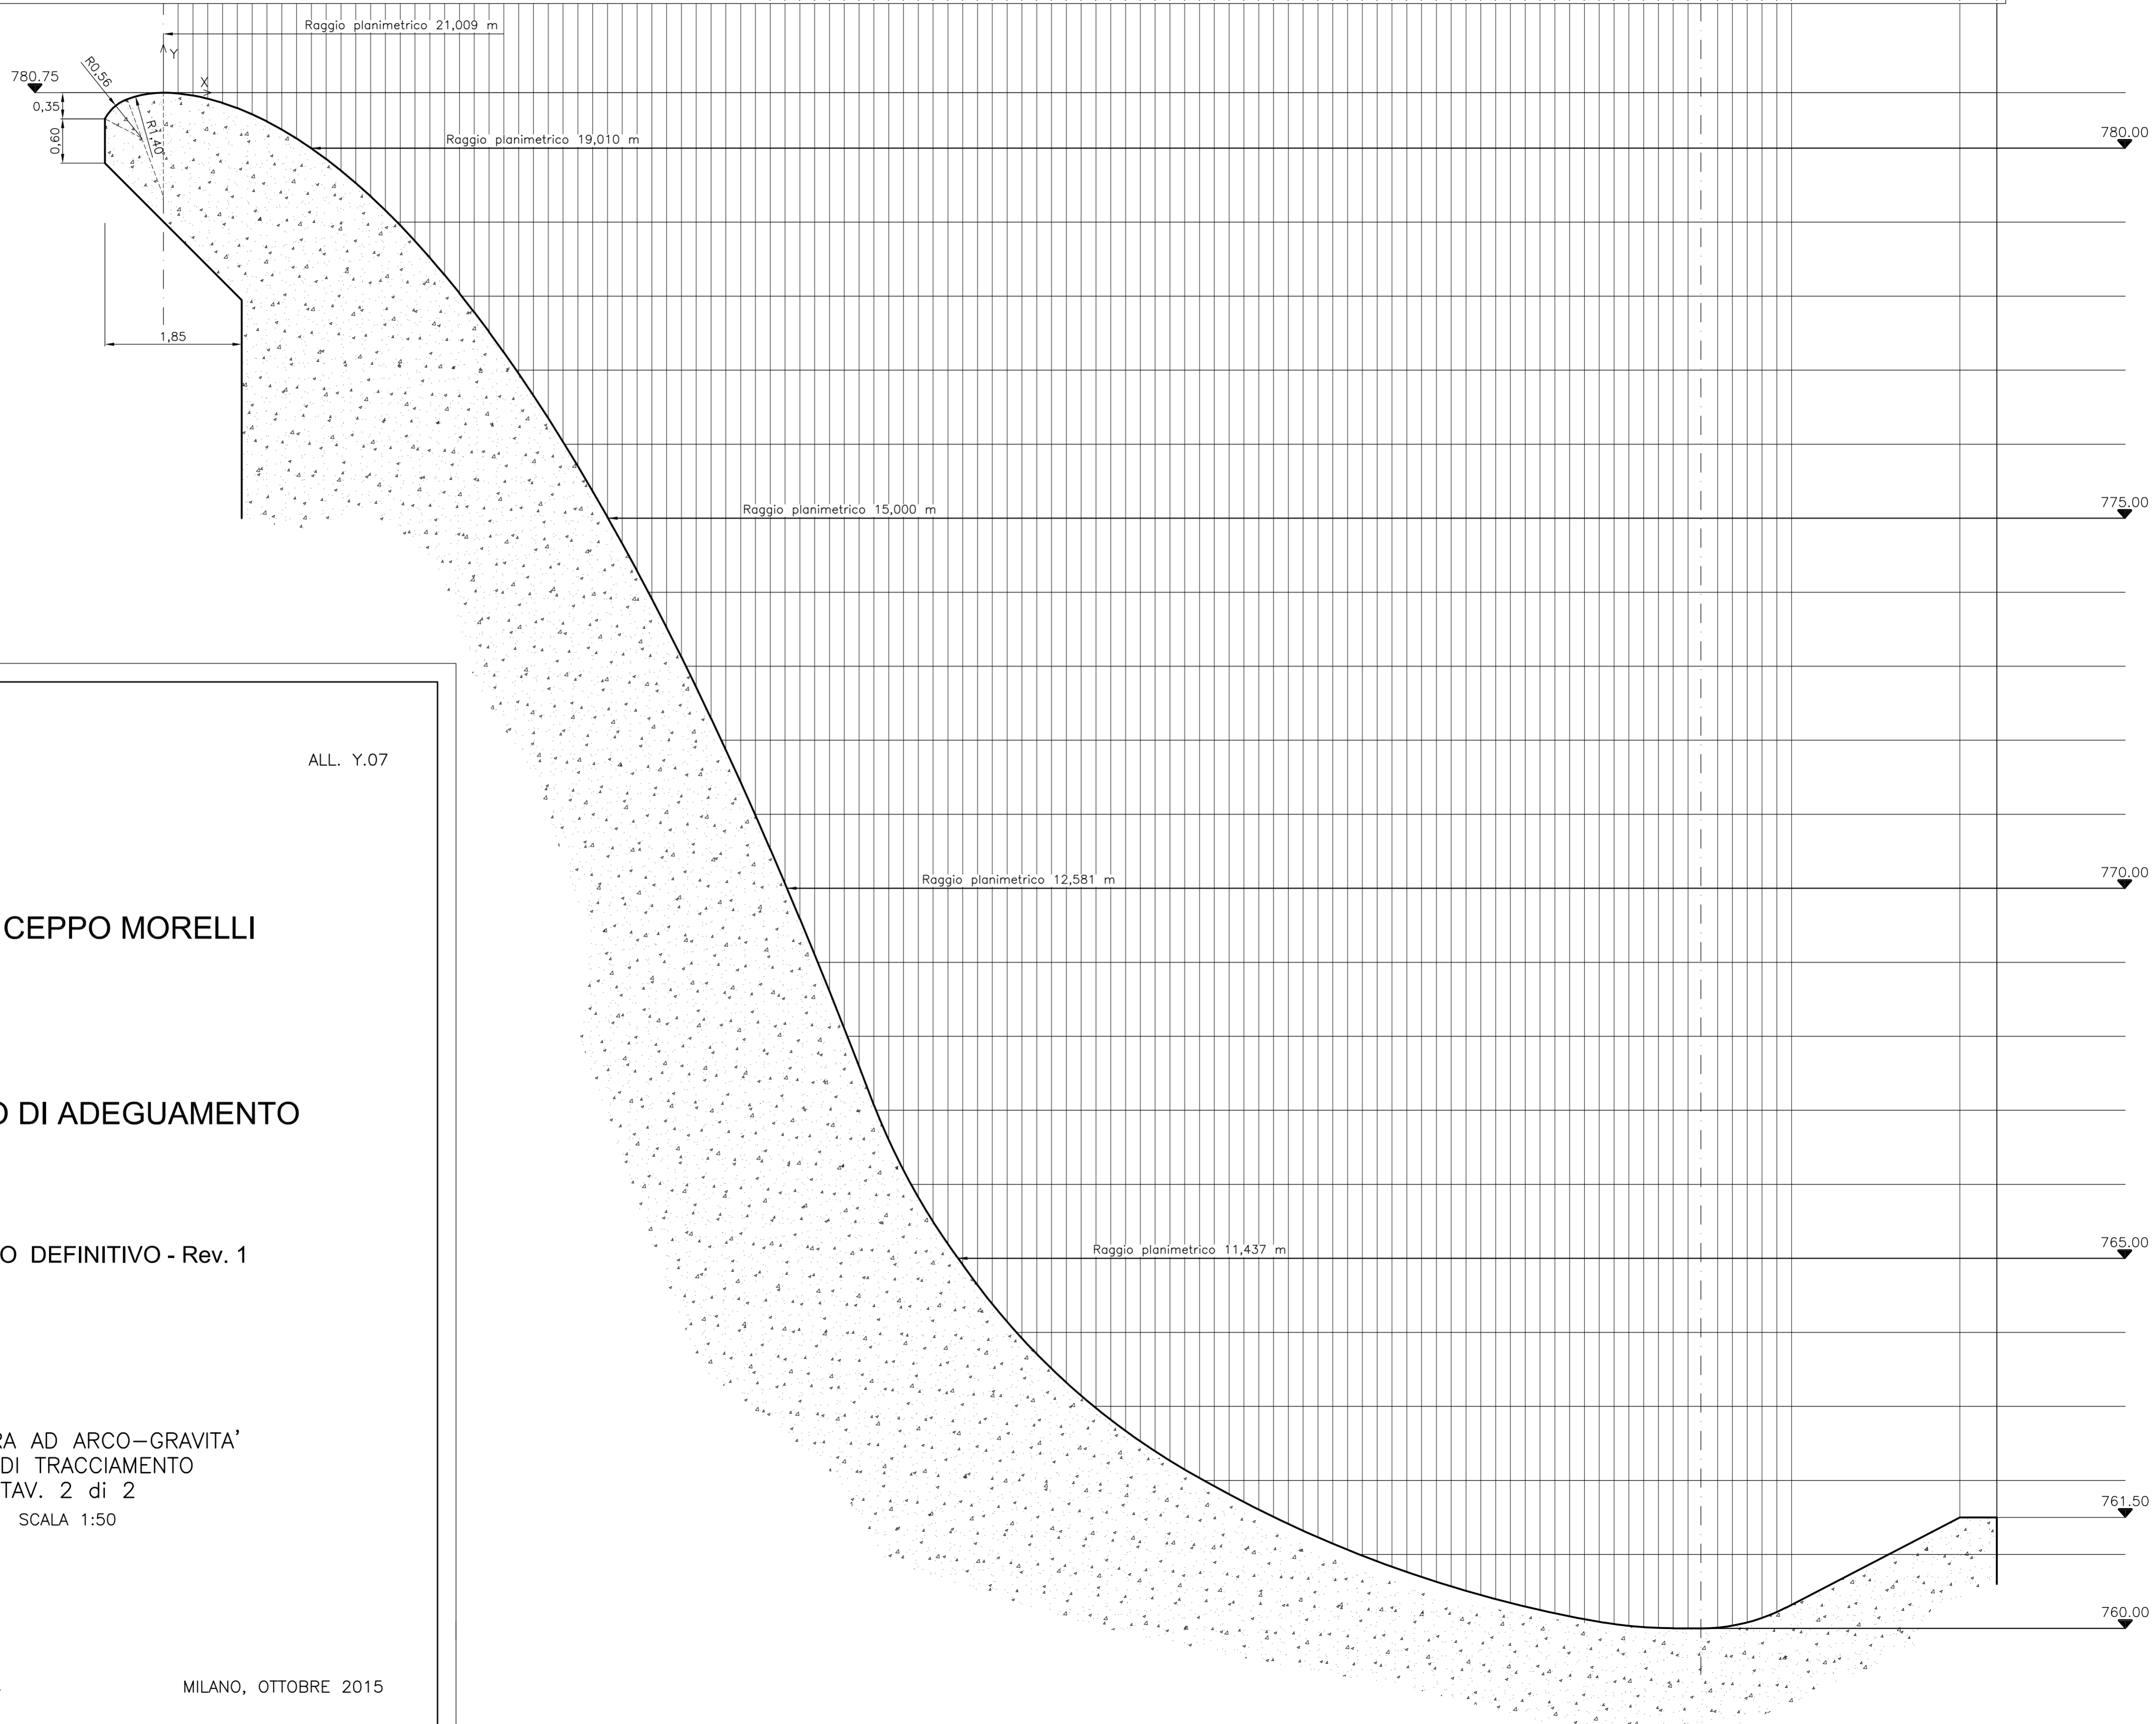

ALL. Y.07

DIGA DI CEPPO MORELLI

PROGETTO DI ADEGUAMENTO

PROGETTO DEFINITIVO - Rev. 1

STRUTTURA AD ARCO-GRAVITA'
DATI DI TRACCIAMENTO
TAV. 2 di 2
SCALA 1:50



Ing. Claudio Marcello S.r.l.

MILANO, OTTOBRE 2015