

REFERENCE DRAWINGS DISEGNI DI RIFERIMENTO

DWGS. NUMBER	NUMERO	DRAWING TITLE	TITOLO
IPR01-C5521-360-L-DLA-0001-01		PIPING LAYOUT STATION OVERVIEW PLANIMETRIA GENERALE TUBAZIONI	
IPR01-C5521-360-L-DLA-0003-01		IPR01 - PIPING LAYOUT DETAIL AREA GRID PIANTA CHIAVE	
IPR01-TPI-000-Q-DQA-0002-01		IPR01 - PIPELINE RECEIVING TERMINAL MELEDUGNO GENERAL LAYOUT UPDATE	
IPR01-C5521-360-L-DLD-0019-01		IPR01 - PIPING DETAIL SCRAPER RECEIVER STATION AREA 1 IPR01 - PIANTA TUBAZIONE SCRAPER RECEIVER STATION AREA 1	
IPR01-C5521-360-L-DLD-0027-01		IPR01 - PIPING DETAIL SCRAPER RECEIVER STATION AREA 2 IPR01 - PIANTA TUBAZIONE SCRAPER RECEIVER STATION AREA 2	

LEGEND LEGENDA

AREA LIMITS	
DLD-0001	EXAMPLE OF NUMBERING OF PIPING AREA
R= 2000000 ; H= 2000000	UTM COORDINATES X, Y
SLOPE	PIPING ON SLOPE
W.P. -1000	WORKING POINT FOR SLOPE PIPE ON TEE AND ELBOW
CL -1000 or ▼	CENTER LINE OF PIPE
BOP or ▼	BOTTOM OF PIPE
TOS	TOP OF STEEL
TOW	TOP OF WALK
TOC	TOP OF CONCRETE
S10HVB0001	VALVE AND INSTRUMENT TAG


ON HOLD IN SOSPESO

H1) - PIPE ROUTING, DIMENSIONS, COORDINATES AND ELEVATIONS ARE PRELIMINARY UNTIL FINAL VENDOR DRAWINGS FOR EQUIPMENT ARE APPROVED FOR DESIGN.
 H1) - PERCORSI TUBAZIONI, DIMENSIONI, COORDINATE ED ELEVAZIONI SONO PRELIMINARI E SOGGETTE A VERIFICA IN ACCORDO AI DISEGNI DI DETTAGLIO DEI FORNITORI.
 H2) - ALL EQUIPMENTS, INSTRUMENT AND SERVICE AIR NETWORK, ELECTRICAL & INSTR. CABLES, FIRE FIGHTING SYSTEM AND TRENCHES.
 H2) - APPARECCHIATURE, RETE ARIA SERVIZI / STRUMENTI, CAVI ELETTROSTRUMENTALI, RETE ACQUA, ANTINCENDIO E CUNCIOLI.

REMARKS NOTE

- GROUND ELEVATION 0.00 CORRESPOND TO : 40.5 A.S.L.
- ELEVAZIONE 0.00 DEL TERRENO CORRISPONDE A : 40.5 A.S.L.
- ALL COMPONENTS HAVE THE PREFIX IPR01, THAT HAS BEEN OMITTED FOR CLARITY.
I CODICI IDENTIFICATIVI DELLE APPARECCHIATURE SONO PREFISSATI DALLA SIGLA IPR01 CHE E' STATA OMESSA PER CHIAREZZA.
- ALL DIMENSIONS AND ELEVATIONS ARE IN mm
DIMENSIONI ED ELEVAZIONI SONO ESPRESSE IN MILLIMETRI
- "R" AND "H" COORDINATES ARE IN meter
LE COORDINATE "R" AND "H" SONO ESPRESSE IN METRI
- MAJOR MODIFICATIONS CAN BE NECESSARY AFTER QRA & HAZID STUDIES
IMPORTANTI MODIFICHE POSSONO ESSERE NECESSARIE DOPO LO STUDIO QRA & HAZID

KEY PLAN PIANTA CHIAVE

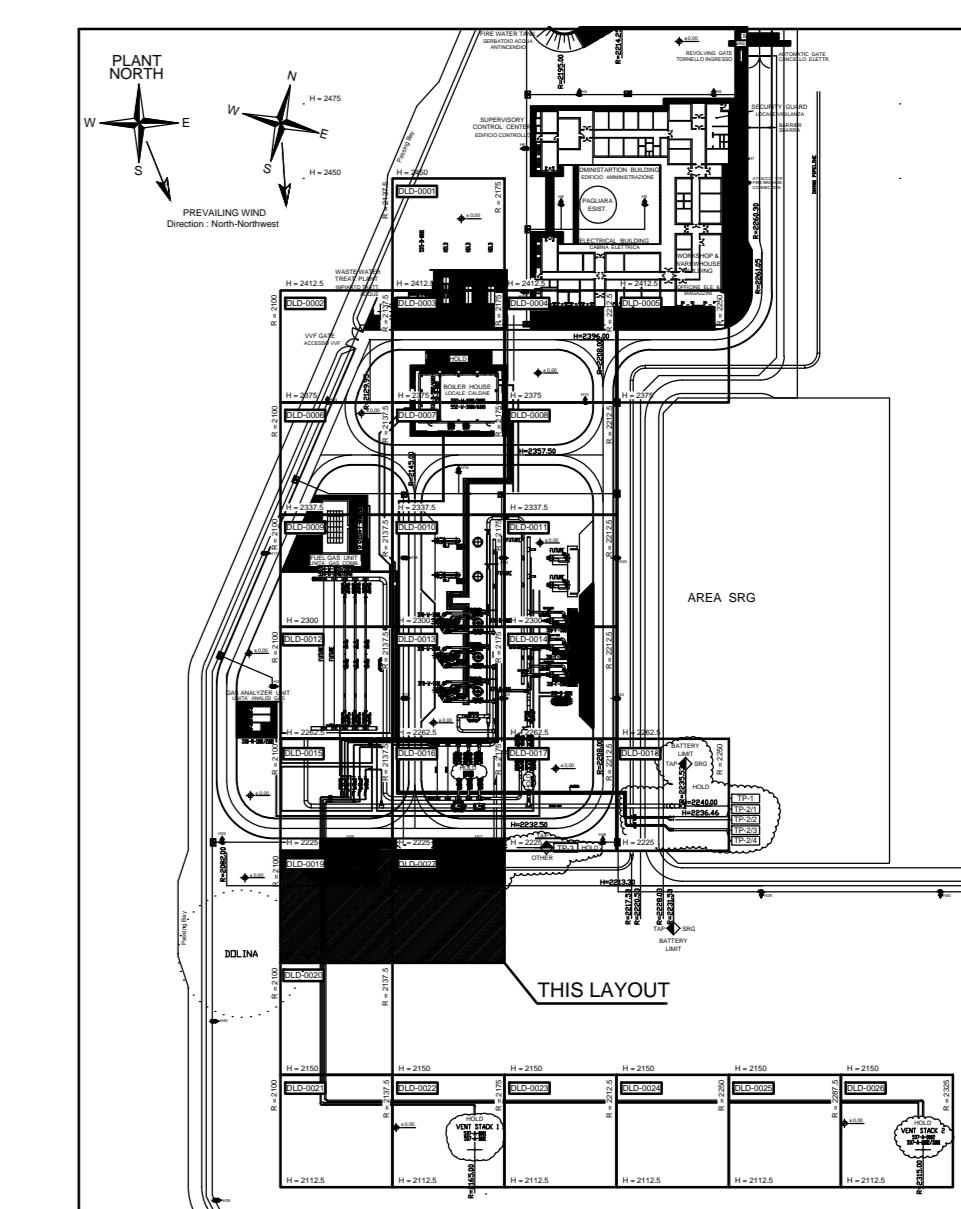

SUPPLIER DOCUMENT NUMBER Numero documento fornitore 7900-GH-000205	REVISION N° Revisione n° A	RENVO
--	----------------------------------	-------

REV.	REVISION N°	REVISIONE n°	DATE	DATE
A	ISSUED FOR REVIEW	IPR	PREP.	APP.
Rev.	REMARK / DESCRIPTION	Prep.	Ver.	APP.

PROJECT TITLE
Tras Adriatico

TRANS ADRIATIC PIPELINE
GASDOTTO TRANS ADRIATICO

DRAWING TITLE
Tras Adriatico

PIPING SECTIONS SCRAPER RECEIVER STATION AREA
SEZIONI PIPING SCRAPER RECEIVER STATION AREA

FORMAT	SCALE	FACILITY CODE	SYSTEM N°	SHEET	RD CODE	REVISION N°
A0	1:50	IPR01	360	1 of 1	-	A

DRAWING N°
Disegno n°

IPR01-C5521-360-L-DLS-0006-01