

REFERENCE DRAWINGS		DISEGNI DI RIFERIMENTO	
DWGS. NUMBER	NUMERO	DRAWING TITLE	TITOLO
IPR01-C5521-360-L-DLA-0001-01		PIPING LAYOUT STATION OVERVIEW	PLANIMETRIA GENERALE TUBAZIONI
IPR01-C5521-360-L-DLA-0003-01		IPR01 - PIPING LAYOUT DETAIL AREA GRID	PIANTA CHIAVE
IPR01-TPI-000-Q-DQA-0002-01		IPR01 - PIPELINE RECEIVING TERMINAL MELEDUGNO GENERAL LAYOUT UPDATE	
IPR01-C5521-360-L-DLD-0019-01		IPR01 - PIPING DETAIL SCRAPER RECEIVER AREA 1	IPR01 - PIANTA TUBAZIONE SCRAPER RECEIVER AREA 1
IPR01-C5521-360-L-DLD-0027-01		IPR01 - PIPING DETAIL SCRAPER RECEIVER AREA 2	IPR01 - PIANTA TUBAZIONE SCRAPER RECEIVER AREA 2


LEGEND		LEGENDA	
AREA LIMITS		EXAMPLE OF NUMBERING OF PIPING AREAL	
DLD-0001	R= 2000000 ; H= 2000000	UTM COORDINATES X, Y	
SLOPE	W.P. -1000	CL-1000 or	
BOP or V	TOS	TOP OF STEEL	
TOW	TOC	TOP OF WALK	
110HBV0001		TOP OF CONCRETE	
		VALVE AND INSTRUMENT TAG	

ON HOLD IN SOSPESO

H1) - PIPE ROUTING, DIMENSIONS, COORDINATES AND ELEVATIONS ARE PRELIMINARY UNTIL FINAL VENDOR DRAWINGS FOR EQUIPMENT ARE APPROVED FOR DESIGN.
H1) - PERCORSI TUBAZIONI, DIMENSIONI, COORDINATE ED ELEVAZIONI SONO PRELIMINARI E SOGGETTE A VERIFICA IN ACCORDO AI DISEGNI DI DETTAGLIO DEI FORNITORI.

H2) - ALL EQUIPMENTS, INSTRUMENT AND SERVICE AIR NETWORK, ELECTRICAL & INSTR. CABLES, FIRE FIGHTING SYSTEM AND TRENCHES.
H2) - APPARECCHIATURE, RETE ARIA SERVIZI / STRUMENTI, CAVI ELETTROSTRUMENTALI, RETE ACQUA, ANTINCENDIO E CUNICOLI.

- REMARKS NOTE**
- GROUND ELEVATION 0.00 CORRESPOND TO : 40.5 A.S.L.
 - ELEVAZIONE 0.00 DEL TERRENO CORRISPONDE A : 40.5 A.S.L.
 - ALL COMPONENTS HAVE THE PREFIX IPR01, THAT HAS BEEN OMITTED FOR CLARITY.
 - CONDICI IDENTIFICATIVI DELLE APPARECCHIATURE SONO PREFISSATI DALLA SIGLA IPR01 CHE E' STATA OMESSA PER CHIAREZZA.
 - ALL DIMENSIONS AND ELEVATIONS ARE IN mm
 - DIMENSIONI ED ELEVAZIONI SONO ESPRESSE IN MILLIMETRI
 - "R" AND "H" COORDINATES ARE IN metre
 - LE COORDINATE "R" AND "H" SONO ESPRESSE IN METRI
 - MAJOR MODIFICATIONS CAN BE NECESSARY AFTER QRA & HAZID STUDIES
 - IMPORTANTI MODIFICHE POSSONO ESSERE NECESSARIE DOPO LO STUDIO QRA & HAZID

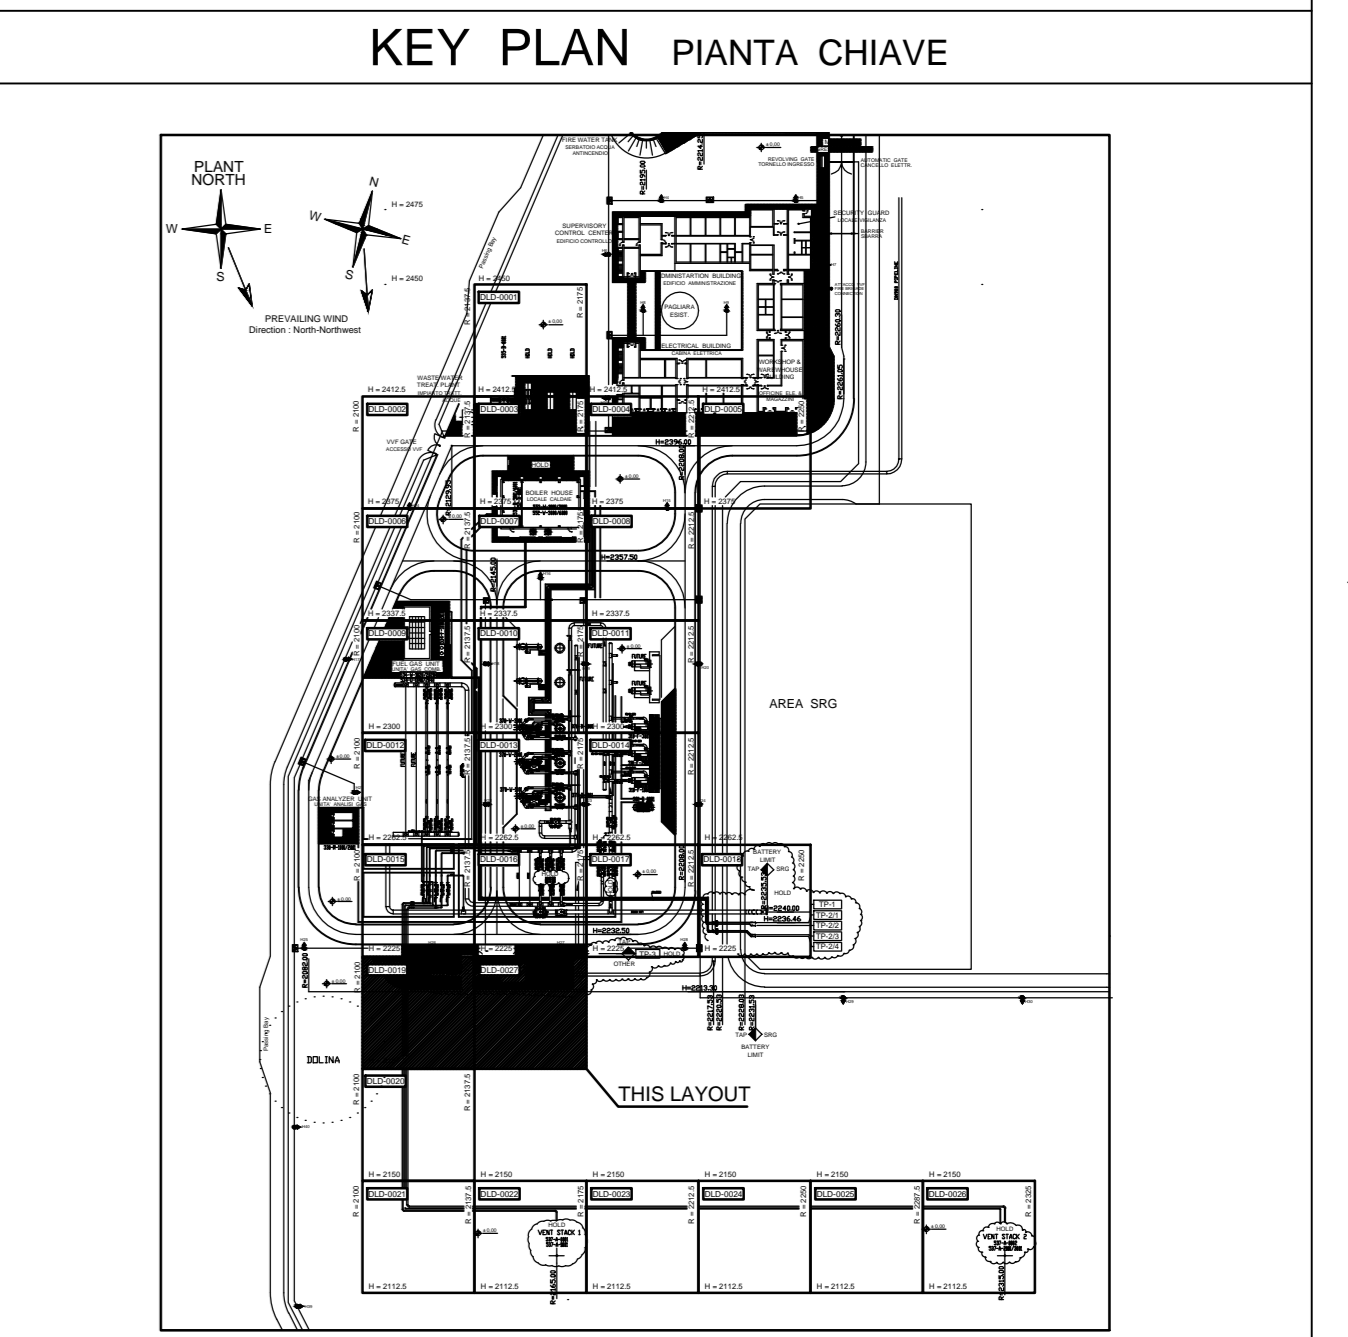

SUPPLIER DOCUMENT NUMBER Numero Documento Fornitore 7900-GH-000312		REVISION N. Revisione n° 0												
<table border="1"> <thead> <tr> <th>REV</th> <th>REMARK / DESCRIPTION</th> <th>PREP</th> <th>APP</th> <th>DATE</th> </tr> </thead> <tbody> <tr> <td>0</td> <td>ISSUED FOR INFORMATION</td> <td>IPR</td> <td>LANCI</td> <td>21-11-2024</td> </tr> </tbody> </table>					REV	REMARK / DESCRIPTION	PREP	APP	DATE	0	ISSUED FOR INFORMATION	IPR	LANCI	21-11-2024
REV	REMARK / DESCRIPTION	PREP	APP	DATE										
0	ISSUED FOR INFORMATION	IPR	LANCI	21-11-2024										
PROJECT TITLE Titolo Progetto		TAG NUMBERS Tag Number												
TRANS ADRIATIC PIPELINE GASDOTTO TRANS ADRIATICO ISOMETRIC OVERVIEW SCRAPER RECEIVER STATION AREA VISTA ISOMETRICA SCRAPER RECEIVER STATION AREA														
FORMAT Formato	SCALE Scala	FACILITY CODE Codice Servizio	SYSTEM N. Sistema n°	SHEET Foglio	RD CODE Codice RD	REVISION N. Revisione n°								
A0	1:50	IPR01	360	1 of 1	-	0								
DRAWING N. Disegno n°		IPR01-C5521-360-L-DLO-0013-01												

FORMAT DOCUMENT ISO 5457