

REFERENCE DRAWINGS		DISEGNI DI RIFERIMENTO	
DWGS. NUMBER	NUMERO	DRAWING TITLE	TITOLO
IPR01-C5521-360-L-DLA-0001-01		PIPING LAYOUT STATION OVERVIEW	PIANIMETRIA GENERALE TUBAZIONI
IPR01-C5521-360-L-DLA-0003-01		IPR01 - PIPING LAYOUT DETAIL AREA GRID	PIANTA CHIAVE
IPR01-TPI-000-Q-DQA-0002-01		IPR01 - PIPELINE RECEIVING TERMINAL MELEUDUGNO	GENERAL LAYOUT UPDATA
IPR01-C5521-360-L-DLD-0009-01		IPR01 - PIPING DETAIL GAS METERING AND STATION OUTLET AREA 1	PIANTA TUBAZIONE GAS METERING AND STATION OUTLET AREA 1
IPR01-C5521-360-L-DLD-0012-01		IPR01 - PIPING DETAIL GAS METERING AND STATION OUTLET AREA 2	PIANTA TUBAZIONE GAS METERING AND STATION OUTLET AREA 2


LEGEND		LEGENDA	
DLD-0001		AREA LIMITS	
R= 2000000 ; H= 2000000		EXAMPLE OF NUMBERING OF PIPING AREAL	
SLOPE		UTM COORDINATES X,Y	
W.P. -1000		PIPING ON SLOPE	
CL-1000 or ▽		WORKING POINT FOR SLOOPE PIPE ON TEE AND ELBOW	
90P or ▽		CENTER LINE OF PIPE	
TOS		BOTTOM OF PIPE	
TOW		TOP OF STEEL	
TOC		TOP OF WALK	
810HBV0001		TOP OF CONCRETE	
		VALVE AND INSTRUMENT TAG	

**ON HOLD IN SOSPESO**

H1) - PIPE ROUTING, DIMENSIONS, COORDINATES AND ELEVATIONS ARE PRELIMINARY UNTIL FINAL VENDOR DRAWINGS FOR EQUIPMENT ARE APPROVED FOR DESIGN.  
H1) - PERCORSI TUBAZIONI, DIMENSIONI, COORDINATE ED ELEVAZIONI SONO PRELIMINARI E SOGGETTE A VERIFICA IN ACCORDO AI DISEGNI DI DETTAGLIO DEI FORNITORI.

H2) - ALL EQUIPMENTS, INSTRUMENT AND SERVICE AIR NETWORK, ELECTRICAL & INSTR. CABLES, FIRE FIGHTING SYSTEM AND TRENCHES.  
H2) - APPARECCHIATURE, RETE ARIA SERVIZI / STRUMENTI, CAVI ELETTROSTRUMENTALI, RETE ACQUA ANTINCENDIO E CUNICOLI.

REMARKS	NOTE
1. GROUND ELEVATION 0.00 CORRESPOND TO : 40.5 A.S.L.	1. L'ELEVAZIONE 0.00 DEL TERRENO CORRISPONDE A : 40.5 A.S.L.
2. ALL COMPONENTS HAVE THE PREFIX IPR01, THAT HAS BEEN OMITTED FOR CLARITY.	2. I CODICI IDENTIFICATIVI DELLE APPARECCHIATURE SONO PREFISSATI DALLA SIGLA IPR01 CHE E' STATA OMESSA PER CHIAREZZA.
3. ALL DIMENSIONS AND ELEVATIONS ARE IN mm	3. DIMENSIONI ED ELEVAZIONI SONO ESPRESSE IN MILLIMETRI
4. 'R' AND 'H' COORDINATES ARE IN meter	4. LE COORDINATE 'R' AND 'H' SONO ESPRESSE IN METRI
5. MAJOR MODIFICATIONS CAN BE NECESSARY AFTER GRA & HAZID STUDIES	5. IMPORTANTI MODIFICHE POSSONO ESSERE NECESSARIE DOPO LO STUDIO GRA & HAZID

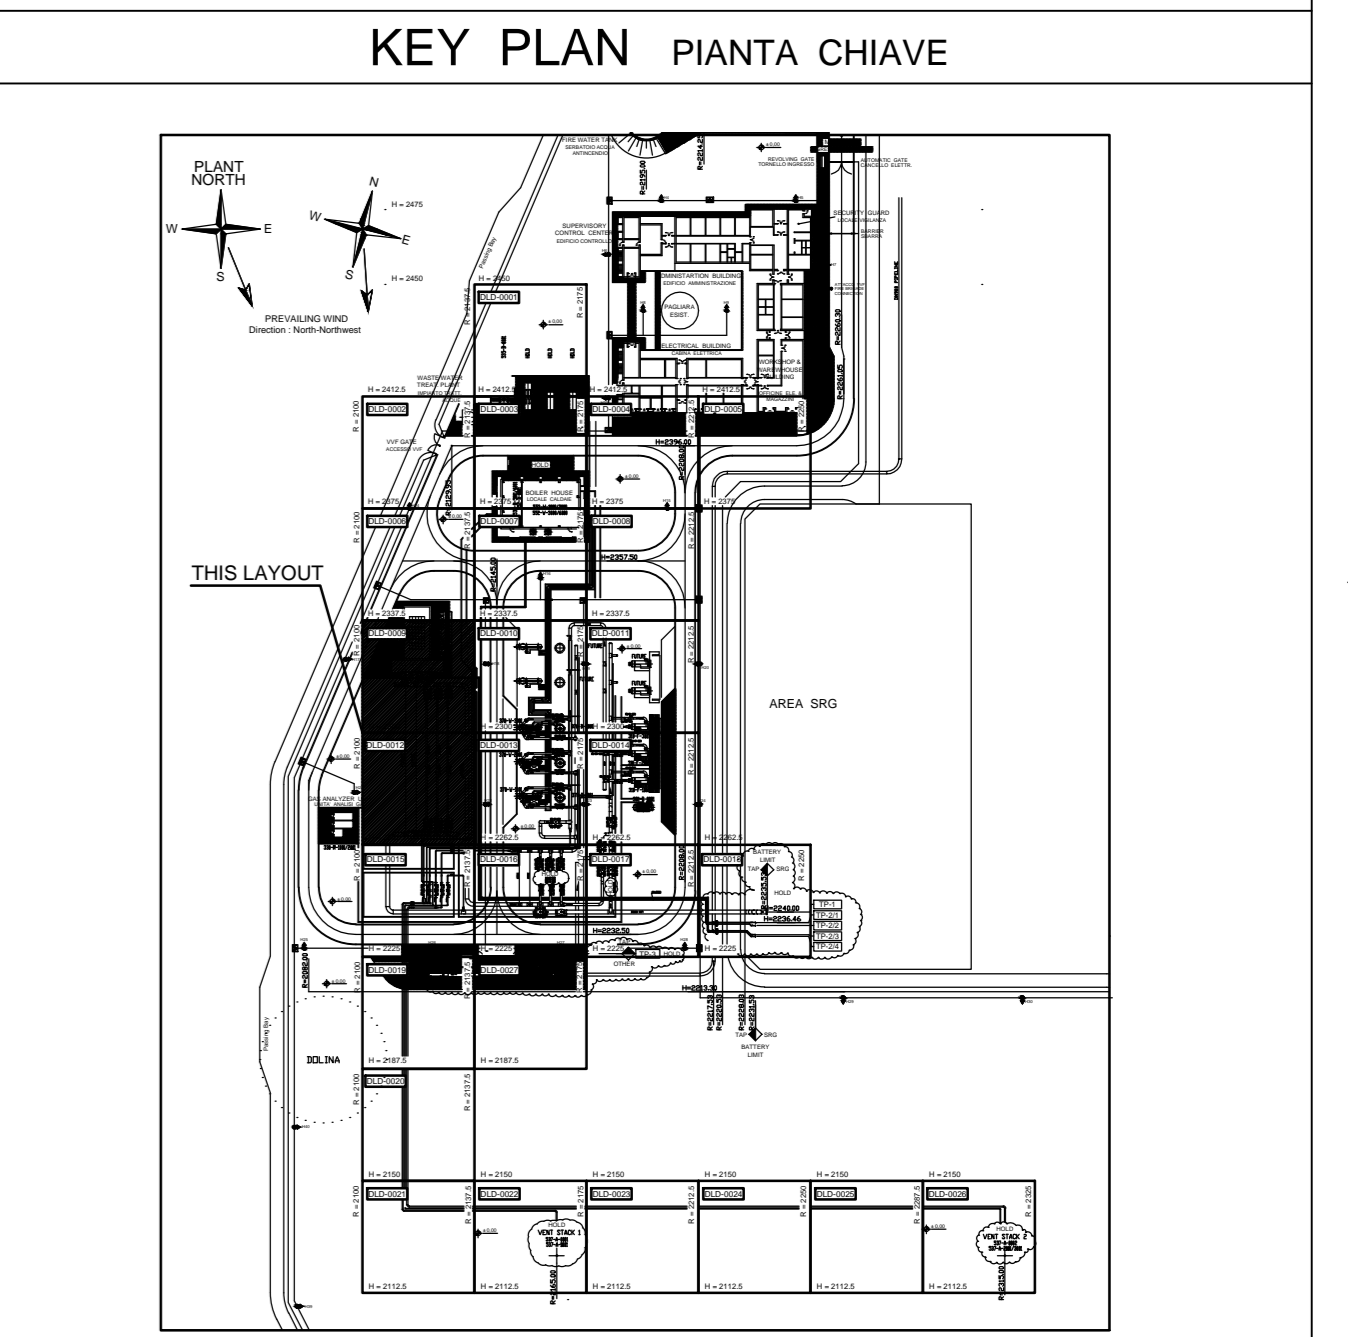

SUPPLIER DOCUMENT NUMBER Numero documento fornitore 7900-GH-000306		REVISION N° Revisione n° 0																
<table border="1"> <thead> <tr> <th>REV</th> <th>DATE</th> <th>BY</th> <th>CHK</th> <th>APP</th> <th>DATE</th> </tr> </thead> <tbody> <tr> <td>0</td> <td></td> <td></td> <td></td> <td></td> <td></td> </tr> </tbody> </table>					REV	DATE	BY	CHK	APP	DATE	0							
REV	DATE	BY	CHK	APP	DATE													
0																		
<table border="1"> <thead> <tr> <th>PROJECT TITLE</th> <th>PROGETTO</th> <th>IPR</th> <th>SA</th> <th>BR</th> <th>LANCI</th> <th>DATE</th> </tr> </thead> <tbody> <tr> <td>TRANS ADRIATIC PIPELINE</td> <td></td> <td></td> <td></td> <td></td> <td></td> <td></td> </tr> </tbody> </table>					PROJECT TITLE	PROGETTO	IPR	SA	BR	LANCI	DATE	TRANS ADRIATIC PIPELINE						
PROJECT TITLE	PROGETTO	IPR	SA	BR	LANCI	DATE												
TRANS ADRIATIC PIPELINE																		
<table border="1"> <thead> <tr> <th>REMARK / DESCRIPTION</th> <th>PREP</th> <th>APP</th> <th>DATE</th> </tr> </thead> <tbody> <tr> <td>ISSUED FOR INFORMATION</td> <td></td> <td></td> <td></td> </tr> </tbody> </table>					REMARK / DESCRIPTION	PREP	APP	DATE	ISSUED FOR INFORMATION									
REMARK / DESCRIPTION	PREP	APP	DATE															
ISSUED FOR INFORMATION																		
<table border="1"> <thead> <tr> <th>PROJECT TITLE</th> <th>PROGETTO</th> <th>IPR</th> <th>SA</th> <th>BR</th> <th>LANCI</th> <th>DATE</th> </tr> </thead> <tbody> <tr> <td>TRANS ADRIATIC PIPELINE</td> <td></td> <td></td> <td></td> <td></td> <td></td> <td></td> </tr> </tbody> </table>					PROJECT TITLE	PROGETTO	IPR	SA	BR	LANCI	DATE	TRANS ADRIATIC PIPELINE						
PROJECT TITLE	PROGETTO	IPR	SA	BR	LANCI	DATE												
TRANS ADRIATIC PIPELINE																		
<table border="1"> <thead> <tr> <th>DRAWING TITLE</th> <th>PROGETTO</th> <th>IPR</th> <th>SA</th> <th>BR</th> <th>LANCI</th> <th>DATE</th> </tr> </thead> <tbody> <tr> <td>ISOMETRIC OVERVIEW GAS METERING AND STATION OUTLET AREA</td> <td></td> <td></td> <td></td> <td></td> <td></td> <td></td> </tr> </tbody> </table>					DRAWING TITLE	PROGETTO	IPR	SA	BR	LANCI	DATE	ISOMETRIC OVERVIEW GAS METERING AND STATION OUTLET AREA						
DRAWING TITLE	PROGETTO	IPR	SA	BR	LANCI	DATE												
ISOMETRIC OVERVIEW GAS METERING AND STATION OUTLET AREA																		
FORMAT Formato	SCALE Scala	FACILITY CODE Codice Servizio	SYSTEM N° Sistema n°	SHEET Foglio	RD CODE Codice RD	REVISION N° Revisione n°												
AO	1:50	IPR01	360	1 of 1	-	0												
DRAWING N° Disegno n° IPR01-C5521-360-L-DLO-0007-01																		