

REFERENCE DRAWINGS		DISEGNI DI RIFERIMENTO	
DWGS. NUMBER	NUMERO	DRAWING TITLE	TITOLO
IPR01-C5521-360-L-DLA-0001-01		PIPING LAYOUT STATION OVERVIEW	PIANIMETRIA GENERALE TUBAZIONI
IPR01-C5521-360-L-DLA-0003-01		IPR01 - PIPING LAYOUT DETAIL AREA GRID	PIANTA CHIAVE
IPR01-TPI-000-Q-DQA-0002-01		IPR01 - PIPELINE RECEIVING TERMINAL MELEDUGNO	GENERAL LAYOUT UPDATE
IPR01-C5521-360-L-DLD-0016-01		IPR01 - PIPING DETAIL, PRESSURE AND FLOW CONTROL AREA	IPR01 - PIANTA TUBAZIONE PRESSURE AND FLOW CONTROL AREA


LEGEND		LEGENDA	
AREA LIMITS		EXAMPLE OF NUMBERING OF PIPING AREAL	
R= 2000000 ; H= 2000000		UTM COORDINATES X,Y	
SLOPE		PIPING ON SLOPE	
W.P. -1000		WORKING POINT FOR SLOOPE PIPE ON TEE AND ELBOW	
CL-1000 or		CENTER LINE OF PIPE	
80P or 7		BOTTOM OF PIPE	
TOS		TOP OF STEEL	
TOW		TOP OF WALK	
TOC		TOP OF CONCRETE	
810HBV0001		VALVE AND INSTRUMENT TAG	

**ON HOLD IN SOSPESO**

H1) - PIPE ROUTING, DIMENSIONS, COORDINATES AND ELEVATIONS ARE PRELIMINARY UNTIL FINAL VENDOR DRAWINGS FOR EQUIPMENT ARE APPROVED FOR DESIGN.  
 H1) - PERCORSI TUBAZIONI, DIMENSIONI, COORDINATE ED ELEVAZIONI SONO PRELIMINARI E SOGGETTE A VERIFICA IN ACCORDO AI DISEGNI DI DETTAGLIO DEI FORNITORI.

H2) - ALL EQUIPMENTS, INSTRUMENT AND SERVICE AIR NETWORK, ELECTRICAL & INSTR. CABLES, FIRE FIGHTING SYSTEM AND TRENCHES.  
 H2) - APPARECCHIATURE, RETE ARIA SERVIZI / STRUMENTI, CAVI ELETTROSTRUMENTALI, RETE ACQUA, ANTINCENDIO E CUNCIOLI.

REMARKS	NOTE
1. GROUND ELEVATION 0.00 CORRESPOND TO : 49.5 A.S.L.	1. ELEVAZIONE 0.00 DEL TERRENO CORRISPONDE A : 49.5 A.S.L.
2. ALL COMPONENTS HAVE THE PREFIX IPR01, THAT HAS BEEN OMITTED FOR CLARITY.	2. I CODICI IDENTIFICATIVI DELLE APPARECCHIATURE SONO PREFISSATI DALLA SIGLA IPR01 CHE E' STATA OMESSA PER CHIAREZZA.
3. ALL DIMENSIONS AND ELEVATIONS ARE IN mm	3. DIMENSIONI ED ELEVAZIONI SONO ESPRESSE IN MILLIMETRI
4. 'R' AND 'H' COORDINATES ARE IN meter	4. LE COORDINATE 'R' AND 'H' SONO ESPRESSE IN METRI
5. MAJOR MODIFICATIONS CAN BE NECESSARY AFTER QRA & HAZID STUDIES	5. IMPORTANTI MODIFICHE POSSONO ESSERE NECESSARIE DOPO LO STUDIO QRA & HAZID

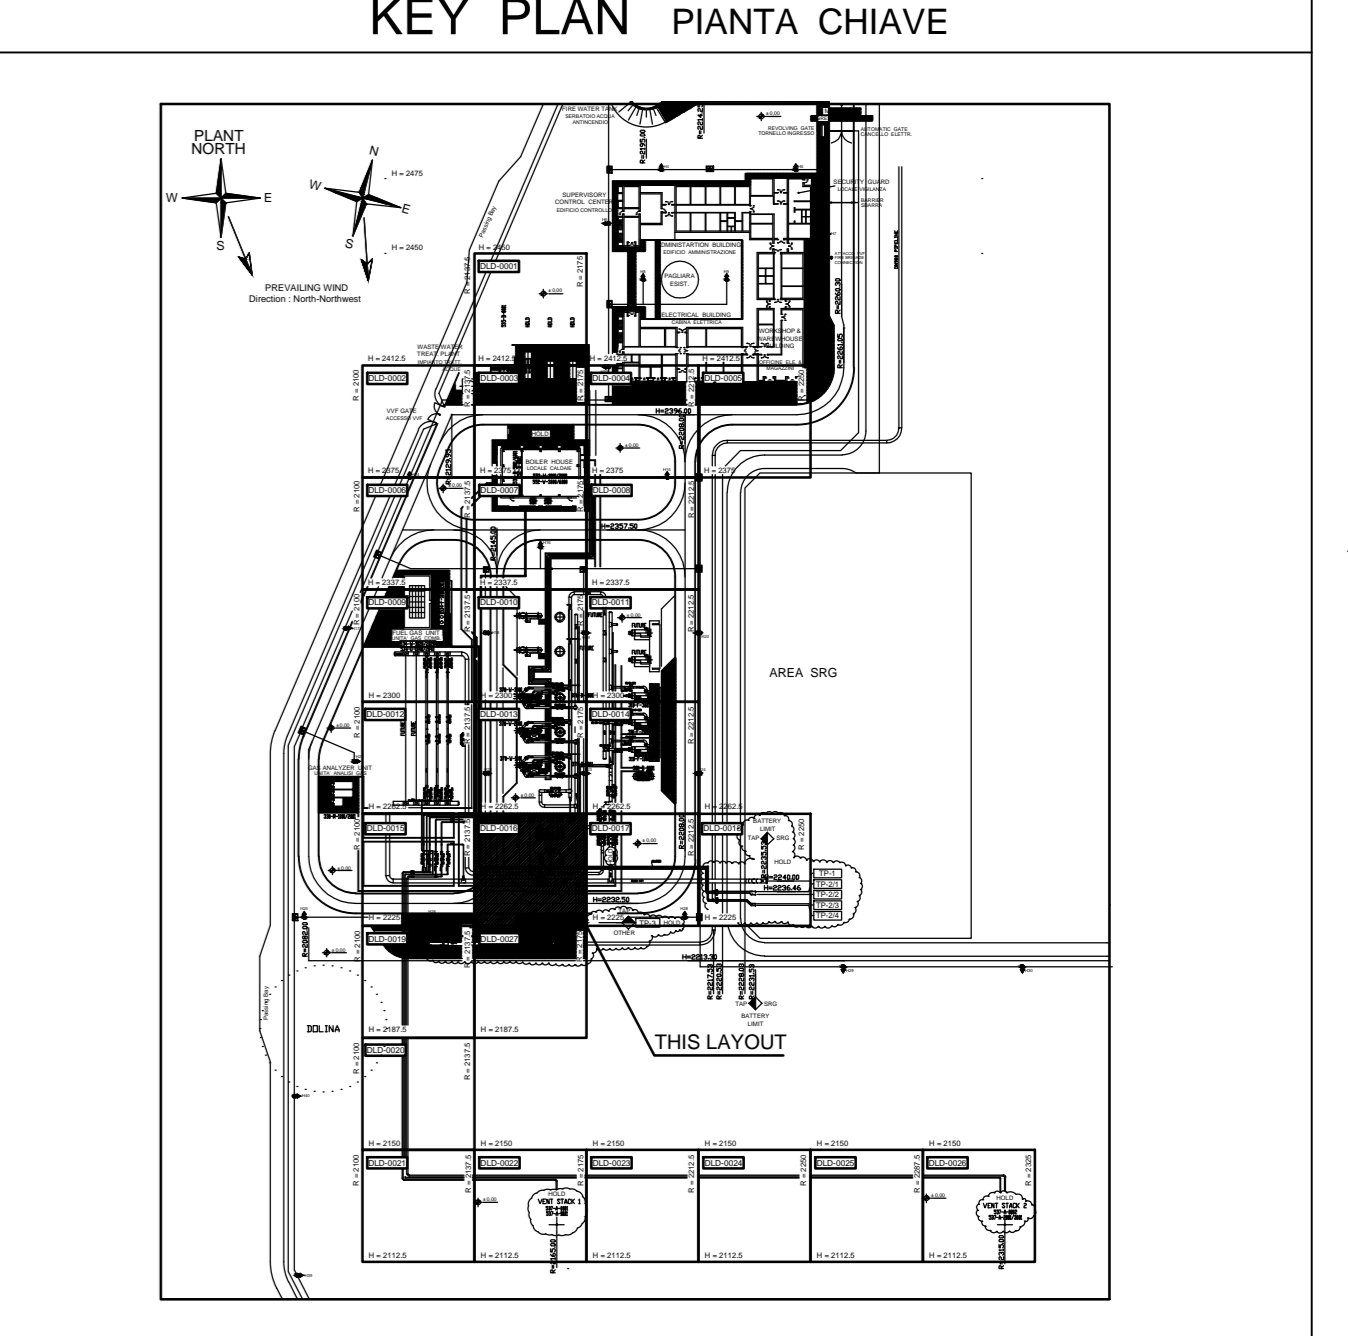

SUPPLIER DOCUMENT NUMBER Numero Documento Fornitore 7900-GH-000308		REVISION N. Revisione n° 0																
<table border="1"> <thead> <tr> <th>REV</th> <th>REMARK / DESCRIPTION</th> <th>PREP</th> <th>APP</th> <th>DATE</th> </tr> </thead> <tbody> <tr> <td>0</td> <td>ISSUED FOR INFORMATION</td> <td>IPR</td> <td>LANCI</td> <td>21/12/2024</td> </tr> </tbody> </table>					REV	REMARK / DESCRIPTION	PREP	APP	DATE	0	ISSUED FOR INFORMATION	IPR	LANCI	21/12/2024				
REV	REMARK / DESCRIPTION	PREP	APP	DATE														
0	ISSUED FOR INFORMATION	IPR	LANCI	21/12/2024														
<table border="1"> <thead> <tr> <th>PROJECT TITLE</th> <th>TITOLI</th> <th>PROJECT NUMBER</th> <th>PROGETTO</th> </tr> </thead> <tbody> <tr> <td>TRANS ADRIATIC PIPELINE</td> <td>GASDOTTO TRANS ADRIATICO</td> <td></td> <td></td> </tr> </tbody> </table>					PROJECT TITLE	TITOLI	PROJECT NUMBER	PROGETTO	TRANS ADRIATIC PIPELINE	GASDOTTO TRANS ADRIATICO								
PROJECT TITLE	TITOLI	PROJECT NUMBER	PROGETTO															
TRANS ADRIATIC PIPELINE	GASDOTTO TRANS ADRIATICO																	
<table border="1"> <thead> <tr> <th>FORMAT</th> <th>SCALE</th> <th>FACILITY CODE</th> <th>SYSTEM N</th> <th>SHEET</th> <th>RD CODE</th> <th>REVISION N</th> </tr> </thead> <tbody> <tr> <td>A0</td> <td>1:50</td> <td>IPR01</td> <td>360</td> <td>1 of 1</td> <td>-</td> <td>0</td> </tr> </tbody> </table>					FORMAT	SCALE	FACILITY CODE	SYSTEM N	SHEET	RD CODE	REVISION N	A0	1:50	IPR01	360	1 of 1	-	0
FORMAT	SCALE	FACILITY CODE	SYSTEM N	SHEET	RD CODE	REVISION N												
A0	1:50	IPR01	360	1 of 1	-	0												
<table border="1"> <thead> <tr> <th>DRAWING N.</th> <th>DISEGNO N°</th> </tr> </thead> <tbody> <tr> <td>IPR01-C5521-360-L-DLO-0009-01</td> <td></td> </tr> </tbody> </table>					DRAWING N.	DISEGNO N°	IPR01-C5521-360-L-DLO-0009-01											
DRAWING N.	DISEGNO N°																	
IPR01-C5521-360-L-DLO-0009-01																		