

**REFERENCE DRAWINGS** DISEGNI DI RIFERIMENTO

DWGS. NUMBER	NUMERO	DRAWING TITLE	TITOLO
IPR01-C5521-360-L-DLA-0001-01		PIPING LAYOUT STATION OVERVIEW PLANIMETRIA GENERALE TUBAZIONI	
IPR01-C5521-360-L-DLA-0003-01		IPR01 - PIPING LAYOUT DETAIL AREA GRID PIANTA CHIAVE	
IPR01-TPI-000-Q-DQA-0002-01		IPR01 - PIPELINE RECEIVING TERMINAL MELEDUGNO GENERAL LAYOUT UPDATE	
IPR01-C5521-360-L-DLD-0019-01		IPR01 - PIPING DETAIL SCRAPER RECEIVER AREA 1 IPR01 - PIANTA TUBAZIONE SCRAPER RECEIVER AREA 1	
IPR01-C5521-360-L-DLD-0020-01		IPR01 - PIPING DETAIL VENT STACK AREA 1 IPR01 - PIANTA TUBAZIONE VENT STACK AREA 1	
IPR01-C5521-360-L-DLD-0021-01		IPR01 - PIPING DETAIL VENT STACK AREA 2 IPR01 - PIANTA TUBAZIONE VENT STACK AREA 2	
IPR01-C5521-360-L-DLD-0022-01		IPR01 - PIPING DETAIL VENT STACK AREA 3 IPR01 - PIANTA TUBAZIONE VENT STACK AREA 3	

**LEGEND** LEGENDA

AREA LIMITS	EXAMPLE OF NUMBERING OF PIPING AREAL
DLD-0001	UTM COORDINATES X, Y
R= 2000000 ; H= 2000000	PIPING ON SLOPE
SLOPE	WORKING POINT FOR SLOPE PIPE ON TEE AND ELBOW
W.P. -1000	CENTER LINE OF PIPE
CL -1000 or ▽	BOTTOM OF PIPE
BOP or ▽	TOP OF STEEL
TOS	TOP OF STEEL
TOW	TOP OF WALK
TOC	TOP OF CONCRETE
510HBV0001	VALVE AND INSTRUMENT TAG


**ON HOLD** IN SOSPESO

H1) - PIPE ROUTING, DIMENSIONS, COORDINATES AND ELEVATIONS ARE PRELIMINARY UNTIL FINAL VENDOR DRAWINGS FOR EQUIPMENT ARE APPROVED FOR DESIGN.  
 H1) - PERCORSI TUBAZIONI, DIMENSIONI, COORDINATE ED ELEVAZIONI SONO PRELIMINARI E SOGGETTE A VERIFICA IN ACCORDO AI DISEGNI DI DETTAGLIO DEI FORNITORI.  
 H2) - ALL EQUIPMENTS, INSTRUMENT AND SERVICE AIR NETWORK, ELECTRICAL & INSTR. CABLES, FIRE FIGHTING SYSTEM AND TRENCHES.  
 H2) - APPARECCHIATURE, RETE ARIA SERVIZI / STRUMENTI, CAVI ELETTROSTRUMENTALI, RETE ACQUA, ANTINCENDIO E CUNICOLI.

**REMARKS** NOTE

- GROUND ELEVATION 0.00 CORRESPOND TO : 40.5 A.S.L.
- ELEVAZIONE 0.00 DEL TERRENO CORRISPONDE A : 40.5 A.S.L.
- ALL COMPONENTS HAVE THE PREFIX IPR01, THAT HAS BEEN OMITTED FOR CLARITY.
- CONDICI IDENTIFICATIVI DELLE APPARECCHIATURE SONO PREFISSATI DALLA SIGLA IPR01 CHE E' STATA OMESSA PER CHIAREZZA.
- ALL DIMENSIONS AND ELEVATIONS ARE IN mm
- DIMENSIONI ED ELEVAZIONI SONO ESPRESSE IN MILLIMETRI
- "R" AND "H" COORDINATES ARE IN meter
- LE COORDINATE "R" AND "H" SONO ESPRESSE IN METRI
- MAJOR MODIFICATIONS CAN BE NECESSARY AFTER QRA & HAZID STUDIES
- IMPORTANTI MODIFICHE POSSONO ESSERE NECESSARIE DOPO LO STUDIO QRA & HAZID

**KEY PLAN** PIANTA CHIAVE

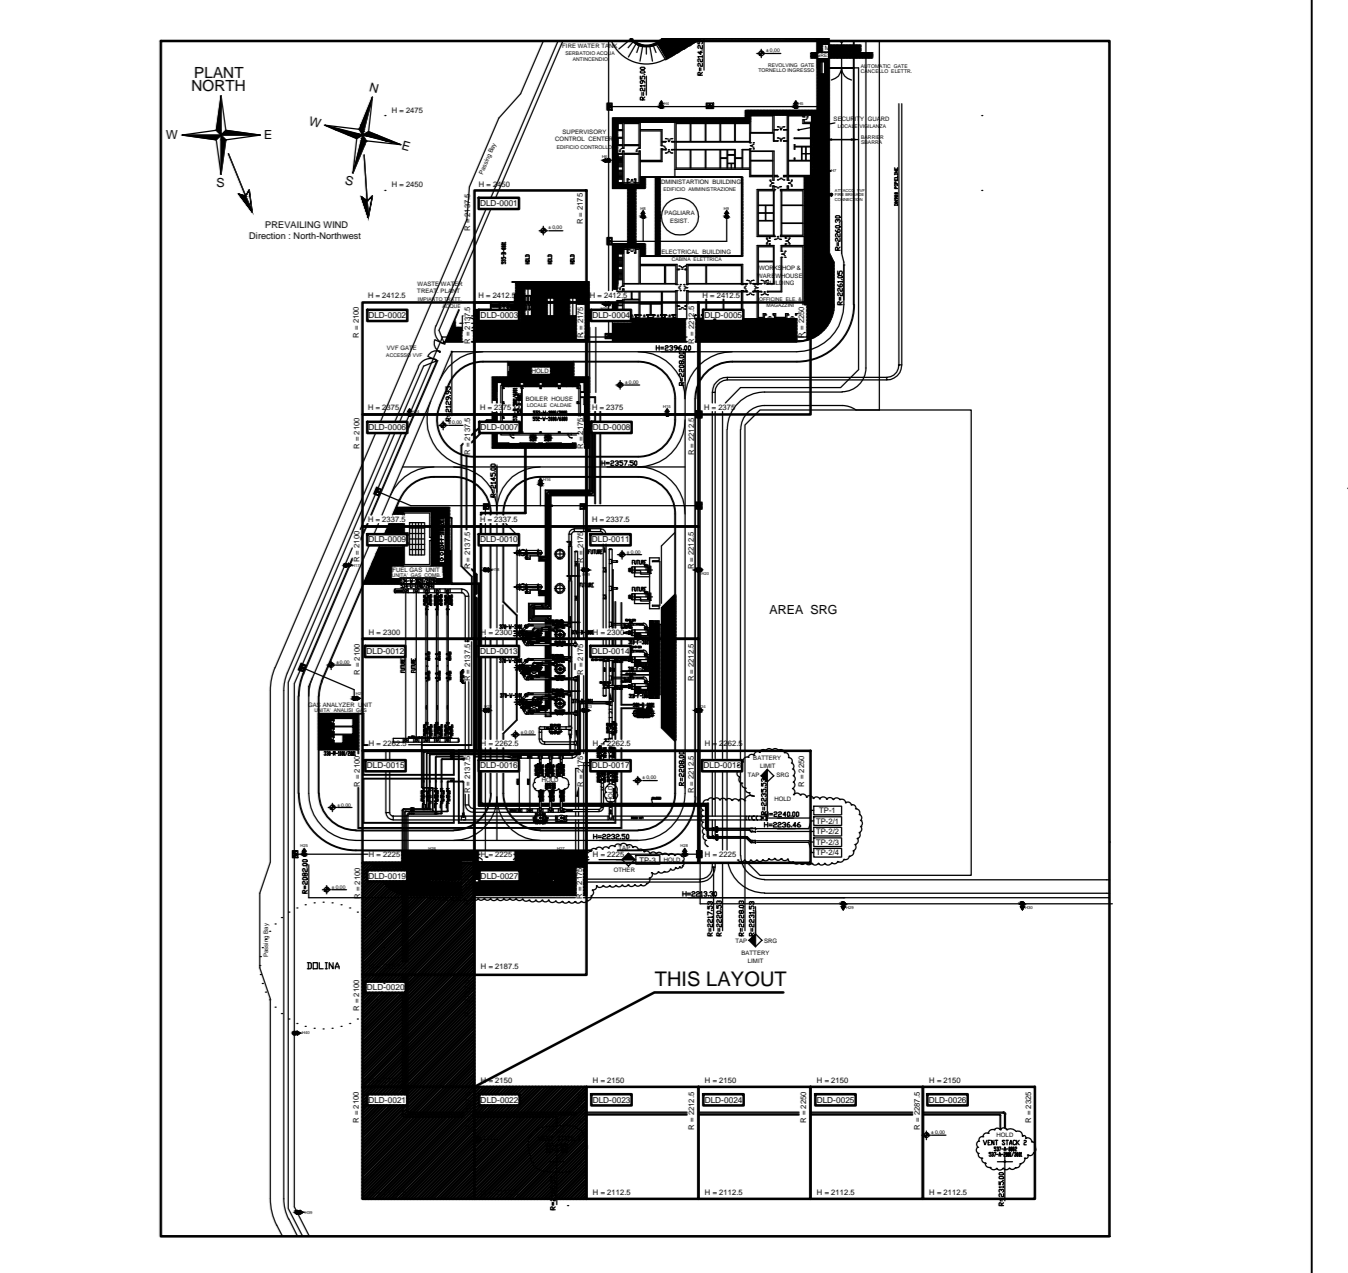

SUPPLIER DOCUMENT NUMBER Numero documento fornitore 7900-GH-000315		REVISION N. Revisione n° 0	 
--	--	----------------------------------	------

REV	REMARK / DESCRIPTION Nota / Descrizione	PREP Prep.	CHK Ver.	APP App.	DATE Data
0	ISSUED FOR INFORMATION				

PROJECT TITLE  
Titolo Progetto: **TRANS ADRIATIC PIPELINE**  
 GASDOTTO TRANS ADRIATICO  
 DRAWING TITLE  
Titolo Disegno: **ISOMETRIC OVERVIEW VENT STACK AREA A-0001**  
**VISTA ISOMETRICA STACK AREA A-0001**

FORMAT	SCALE	FACILITY CODE	SYSTEM N	SHEET	RD CODE	REVISION N
A0	1:50	IPR01	360	1 of 1	-	0

DRAWING N.  
Disegno n°: **IPR01-C5521-360-L-DLO-0016-01**