

REFERENCE DRAWINGS		DISEGNI DI RIFERIMENTO	
DWGS. NUMBER	NUMERO	DRAWING TITLE	TITOLO
IPR01-C5521-360-L-DLA-0001-01		PIPING LAYOUT STATION OVERVIEW	PLANIMETRIA GENERALE TUBAZIONI
IPR01-C5521-360-L-DLA-0003-01		PIPING LAYOUT DETAIL AREA GRID	PIANTA CHIAVE
IPR01-TPI-000-Q-DQA-0002-01		PIPELINE RECEIVING TERMINAL MELEDDUGNO GENERAL LAYOUT UPDATE	IPR01 - PIPING DETAIL DISTRIBUTION MANIFOLD AREA
IPR01-C5521-360-L-DLD-0017-01		PIPING DETAIL INTERCONNECTING AREA	IPR01 - PIANTA TUBAZIONE DISTRIBUTION MANIFOLD AREA
IPR01-C5521-360-L-DLD-0018-01		PIPING DETAIL INTERCONNECTING AREA	IPR01 - PIANTA TUBAZIONE INTERCONNECTING AREA


LEGEND		LEGENDA	
AREA LIMITS		EXAMPLE OF NUMBERING OF PIPING AREAL	
DLD-0001	R= 2000000 ; H= 2000000	UTM COORDINATES X,Y	
SLOPE	W.P. -1000	PIPING ON SLOPE	
CL-1000 or	BOP or	WORKING POINT FOR SLOPE PIPE ON TEE AND ELBOW	
TOS	TOW	CENTER LINE OF PIPE	
TOC	510HBV0001	BOTTOM OF PIPE	
		TOP OF STEEL	
		TOP OF WALK	
		TOP OF CONCRETE	
		VALVE AND INSTRUMENT TAG	

ON HOLD IN SOSPESO

H1) - PIPE ROUTING, DIMENSIONS, COORDINATES AND ELEVATIONS ARE PRELIMINARY UNTIL FINAL VENDOR DRAWINGS FOR EQUIPMENT ARE APPROVED FOR DESIGN.
 H1) - PERCORSI TUBAZIONI, DIMENSIONI, COORDINATE ED ELEVAZIONI SONO PRELIMINARI E SOGGETTE A VERIFICA IN ACCORDO AI DISEGNI DI DETTAGLIO DEI FORNITORI.

H2) - ALL EQUIPMENTS, INSTRUMENT AND SERVICE AIR NETWORK, ELECTRICAL & INSTR. CABLES, FIRE FIGHTING SYSTEM AND TRENCHES.
 H2) - APPARECCHIATURE, RETE ARIA SERVIZI / STRUMENTI, CAVI ELETTROSTRUMENTALI, RETE ACQUA, ANTINCENDIO E CUNCIOLI.

REMARKS	NOTE
1. GROUND ELEVATION 0.00 CORRESPOND TO : 49.5 A.S.L.	1. L'ELEVAZIONE 0.00 DEL TERRENO CORRISPONDE A : 49.5 A.S.L.
2. ALL COMPONENTS HAVE THE PREFIX IPR01, THAT HAS BEEN OMITTED FOR CLARITY.	2. I CODICI IDENTIFICATIVI DELLE APPARECCHIATURE SONO PREFISSATI DALLA SIGLA IPR01 CHE E' STATA OMESSA PER CHIAREZZA.
3. ALL DIMENSIONS AND ELEVATIONS ARE IN mm	3. DIMENSIONI ED ELEVAZIONI SONO ESPRESSE IN MILLIMETRI
4. 'R' AND 'H' COORDINATES ARE IN meter	4. LE COORDINATE 'R' AND 'H' SONO ESPRESSE IN METRI
5. MAJOR MODIFICATIONS CAN BE NECESSARY AFTER QRA & HAZID STUDIES	5. IMPORTANTI MODIFICHE POSSONO ESSERE NECESSARIE DOPO LO STUDIO QRA & HAZID

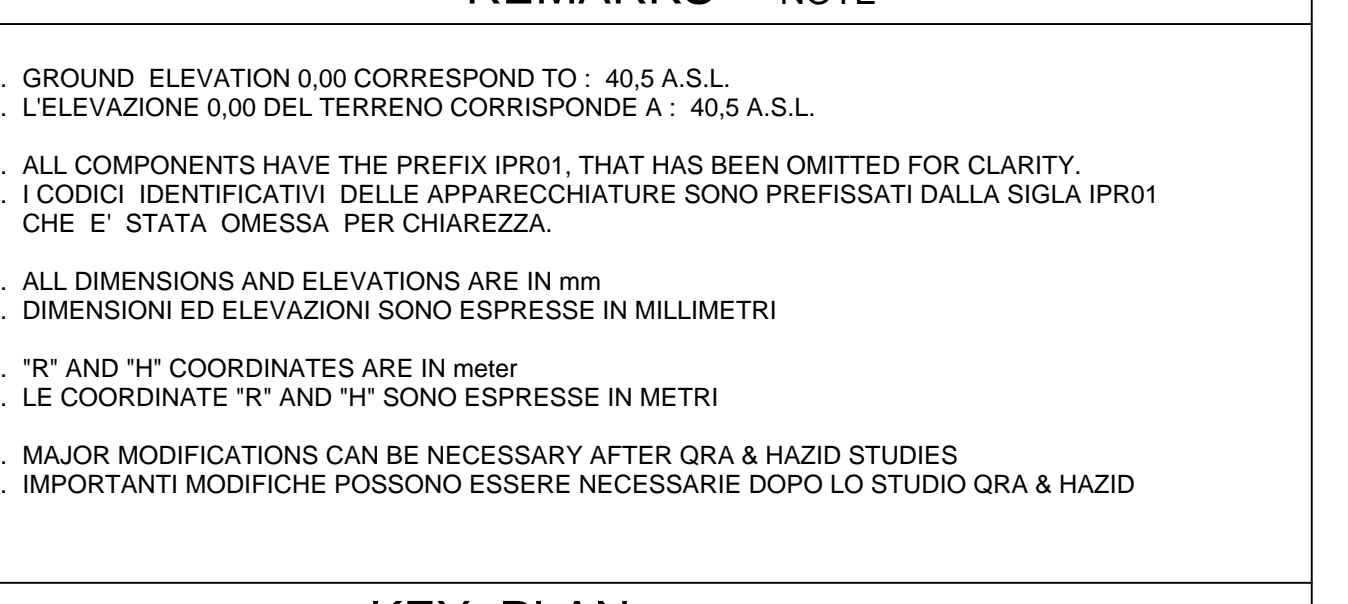

SUPPLIER DOCUMENT NUMBER Numero Documento Fornitore 7900-GH-000300		REVISION N. Revisione n° 0												
<table border="1"> <thead> <tr> <th>REV</th> <th>REMARK / DESCRIPTION</th> <th>PREP</th> <th>APP</th> <th>DATE</th> </tr> </thead> <tbody> <tr> <td>0</td> <td>ISSUED FOR INFORMATION</td> <td>IPR</td> <td>SANCUBRONKLU</td> <td>LANCI</td> </tr> </tbody> </table>					REV	REMARK / DESCRIPTION	PREP	APP	DATE	0	ISSUED FOR INFORMATION	IPR	SANCUBRONKLU	LANCI
REV	REMARK / DESCRIPTION	PREP	APP	DATE										
0	ISSUED FOR INFORMATION	IPR	SANCUBRONKLU	LANCI										
PROJECT TITLE Titolo Progetto		TAG NUMBERS Tag Number												

<p>TRANS ADRIATIC PIPELINE GASDOTTO TRANS ADRIATICO</p>				
<p>ISOMETRIC OVERVIEW DISTRIBUTION MANIFOLD AREA VISTA ISOMETRICA DISTRIBUTION MANIFOLD AREA</p>				
FORMAT Formato	SCALE Scala	FACILITY CODE Codice Servizio	SYSTEM N. Sistema n°	SHEET Foglio
A0	1:50	IPR01	360	1 of 1
DRAWING N. Disegno n°				REVISION N. Revisione n°
IPR01-C5521-360-L-DLO-0001-01				0

FORMAT: FOUNENI (ISO 487)