

REFERENCE DRAWINGS		DISEGNI DI RIFERIMENTO	
DWGS. NUMBER	NUMERO	DRAWING TITLE	TITOLO
IPR01-C5521-360-L-DLA-0001-01		PIPING LAYOUT STATION OVERVIEW	PIANIMETRIA GENERALE TUBAZIONI
IPR01-C5521-360-L-DLA-0003-01		IPR01 - PIPING LAYOUT DETAIL AREA GRID	PIANTA CHIAVE
IPR01-TPI-000-Q-DQA-0002-01		IPR01 - PIPELINE RECEIVING TERMINAL MELEDUGNO GENERAL LAYOUT UPDATE	
IPR01-C5521-360-L-DLD-0011-01		IPR01 - PIPING DETAIL FILTER SEPARATOR AREA 1	IPR01 - PIANTA TUBAZIONE FILTER SEPARATOR AREA 1
IPR01-C5521-360-L-DLD-0014-01		IPR01 - PIPING DETAIL FILTER SEPARATOR AREA 2	IPR01 - PIANTA TUBAZIONE FILTER SEPARATOR AREA 2


LEGEND		LEGENDA	
AREA LIMITS		EXAMPLE OF NUMBERING OF PIPING AREAL	
DLD-0001	R= 2000000 ; H= 2000000	UTM COORDINATES X,Y	
SLOPE	W.P. -1000	CL-1000 or	
TOP	BOF or V	WORKING POINT FOR SLOOPE PIPE ON TEE AND ELBOW	
TOW	TOP OF STEEL	CENTER LINE OF PIPE	
TOC	TOP OF WALK	BOTTOM OF PIPE	
310HBV0001	TOP OF CONCRETE	VALVE AND INSTRUMENT TAG	

ON HOLD IN SOSPESO

H1) - PIPE ROUTING, DIMENSIONS, COORDINATES AND ELEVATIONS ARE PRELIMINARY UNTIL FINAL VENDOR DRAWINGS FOR EQUIPMENT ARE APPROVED FOR DESIGN.
H1) - PERCORSI TUBAZIONI, DIMENSIONI, COORDINATE ED ELEVAZIONI SONO PRELIMINARI E SOGGETTE A VERIFICA IN ACCORDO AI DISEGNI DI DETTAGLIO DEI FORNITORI.

H2) - ALL EQUIPMENTS, INSTRUMENT AND SERVICE AIR NETWORK, ELECTRICAL & INSTR. CABLES, FIRE FIGHTING SYSTEM AND TRENCHES.
H2) - APPARECCHIATURE, RETE ARIA SERVIZI / STRUMENTI, CAVI ELETTROSTRUMENTALI, RETE ACQUA, ANTINCENDIO E CUNICOLI.

REMARKS	NOTE
1. GROUND ELEVATION 0.00 CORRESPOND TO : 49.5 A.S.L.	1. L'ELEVAZIONE 0.00 DEL TERRENO CORRISPONDE A : 49.5 A.S.L.
2. ALL COMPONENTS HAVE THE PREFIX IPR01, THAT HAS BEEN OMITTED FOR CLARITY.	2. I CODICI IDENTIFICATIVI DELLE APPARECCHIATURE SONO PREFISSATI DALLA SIGLA IPR01 CHE E' STATA OMESSA PER CHIAREZZA.
3. ALL DIMENSIONS AND ELEVATIONS ARE IN mm	3. DIMENSIONI ED ELEVAZIONI SONO ESPRESSE IN MILLIMETRI
4. 'R' AND 'H' COORDINATES ARE IN meter	4. LE COORDINATE 'R' AND 'H' SONO ESPRESSE IN METRI
5. MAJOR MODIFICATIONS CAN BE NECESSARY AFTER QRA & HAZID STUDIES	5. IMPORTANTI MODIFICHE POSSONO ESSERE NECESSARIE DOPO LO STUDIO QRA & HAZID

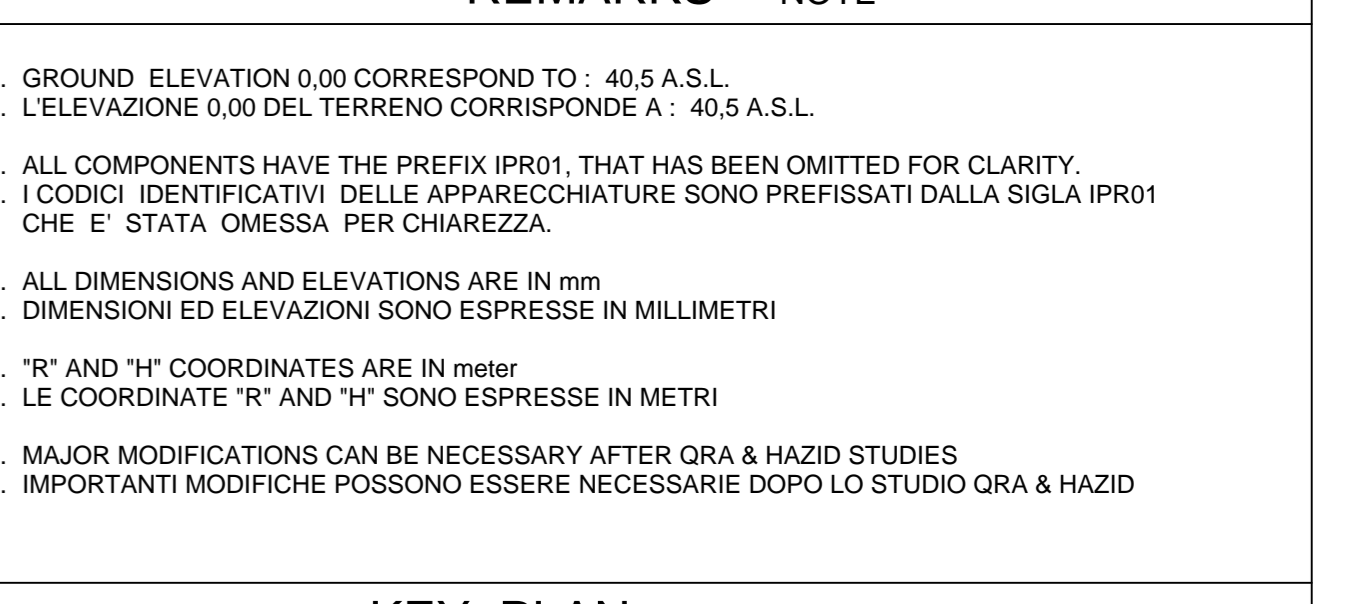

REVISION	DATE	BY	CHK	APP	DATE
0					

PROJECT TITLE: **TRANS ADRIATIC PIPELINE**
GASDOTTO TRANS ADRIATICO

DRAWING TITLE: **ISOMETRIC OVERVIEW FILTER SEPARATOR AREA**
VISTA ISOMETRICA FILTER SEPARATOR AREA

FORMAT: **A0** SCALE: **1:50** FACILITY CODE: **IPR01** SYSTEM N: **360** SHEET: **1 of 1** RD CODE: **-** REVISION N: **0**

DRAWING N: **IPR01-C5521-360-L-DLO-0003-01**

FORMAT DOCUMENT ISO 5457